



SCALE: HOR. 1"= 40'
VERT. 1"= 8'

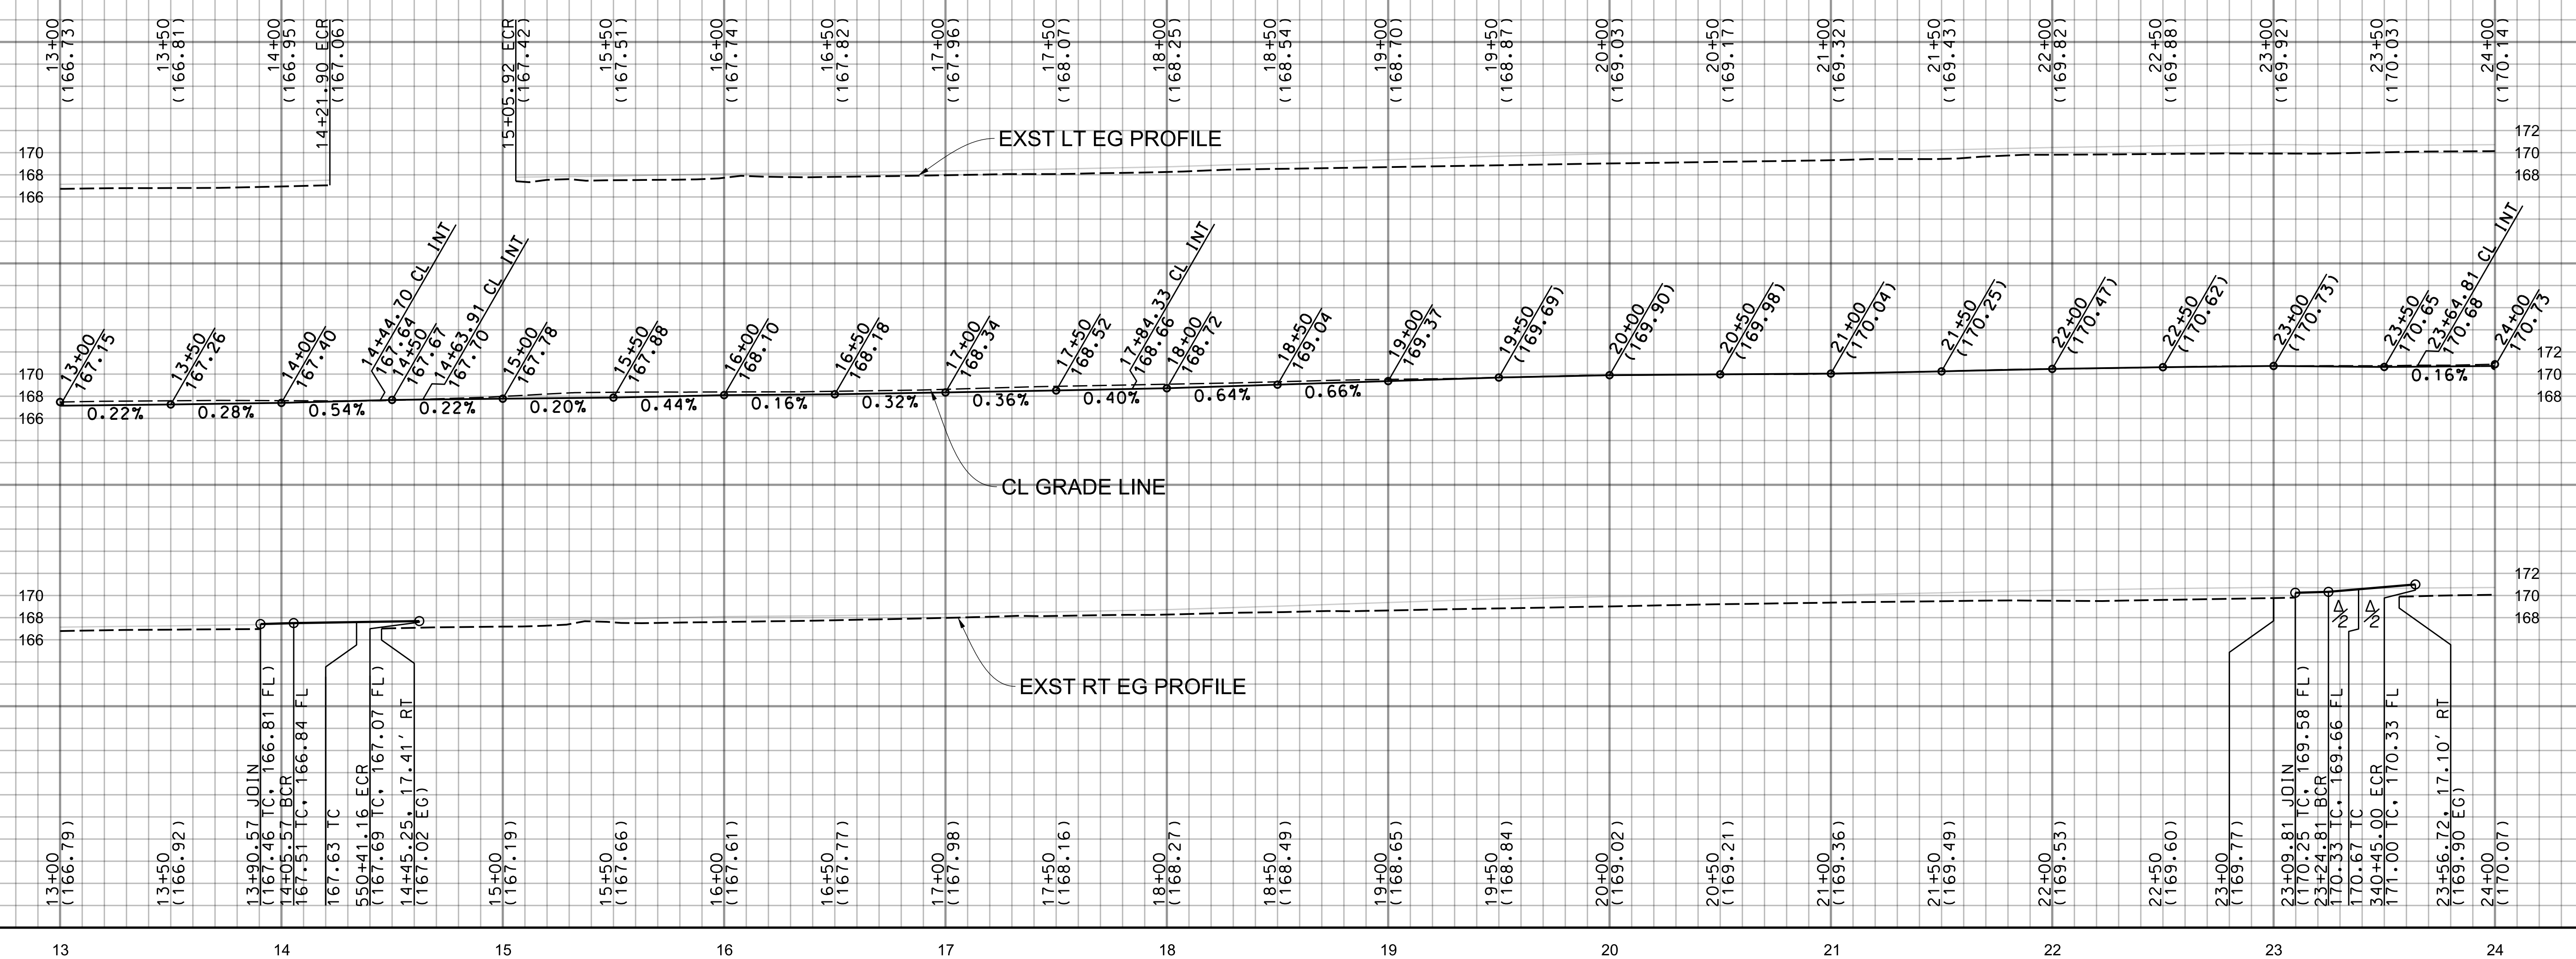

NOTES

- * - JOIN EXST CROSS-GUTTER AT STA 14+45.25
- ** - JOIN EXST CROSS-GUTTER AT STA 23+56.72

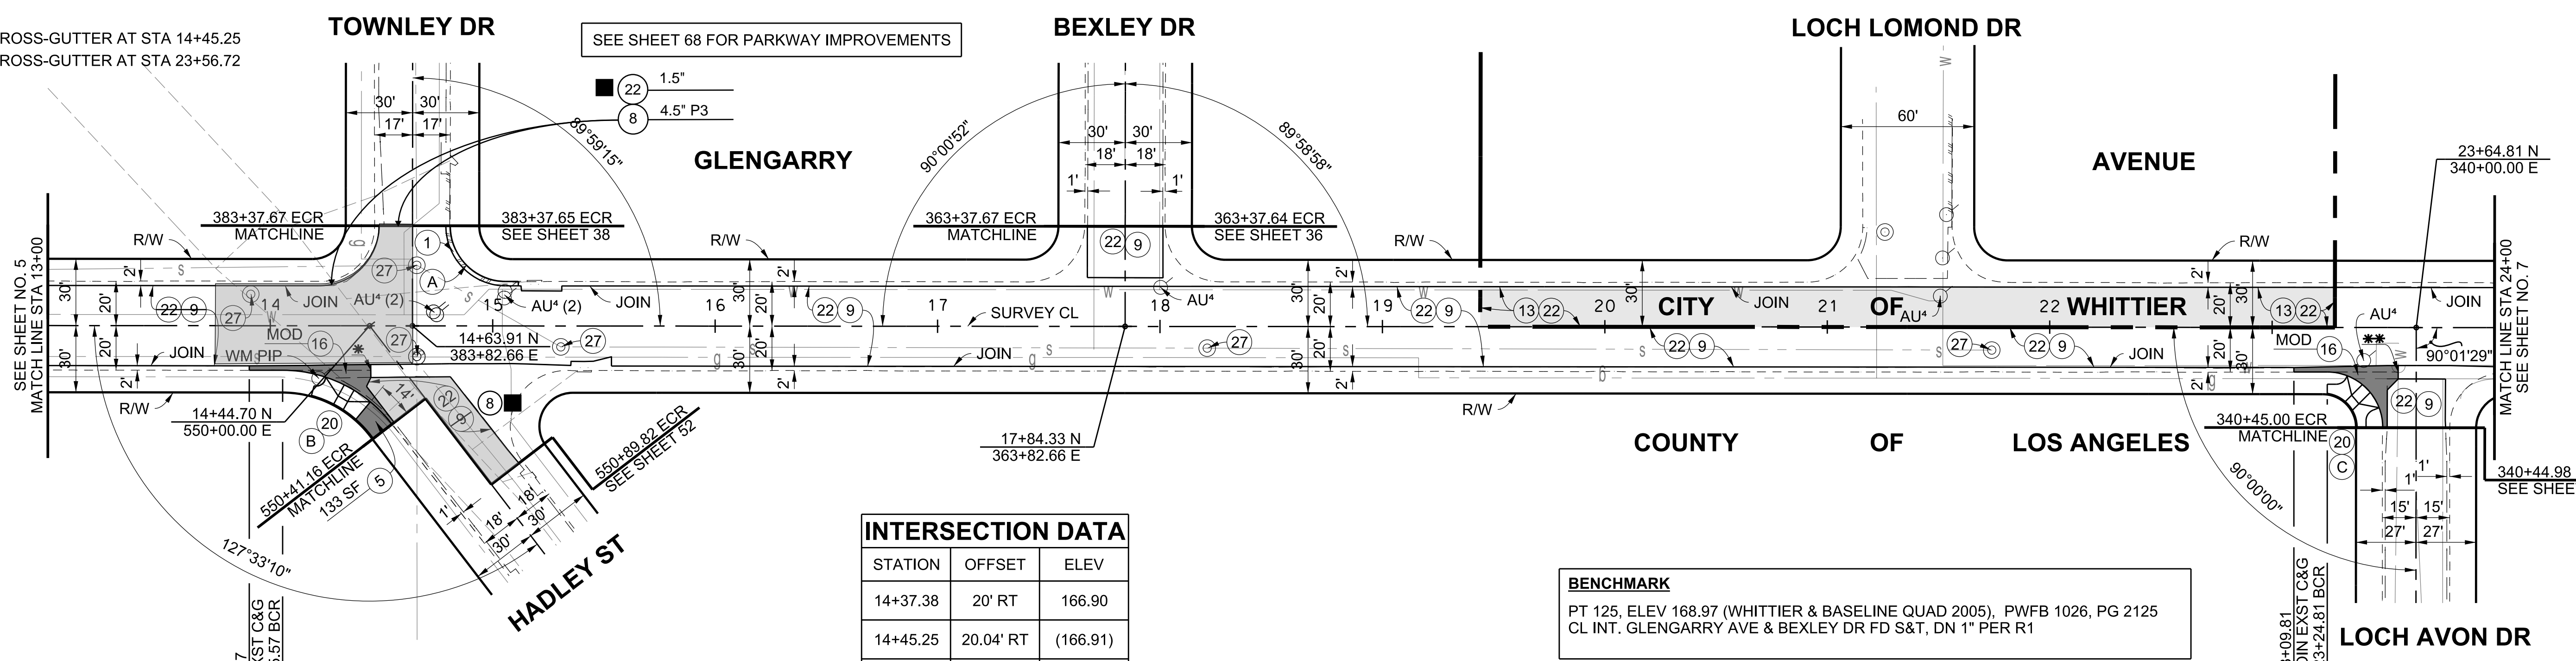

INTERSECTION DATA

STATION	OFFSET	ELEV
14+37.38	20' RT	166.90
14+45.25	20.04' RT	(166.91)
14+48.92	18' LT	167.29
14+63.92	18' LT	167.55
14+78.92	18' LT	167.58
23+49.81	20' RT	169.79
23+56.72	19.73' RT	(169.83)

CURVE DATA

CURVE	RADIUS	CENTRAL ANGLE	LENGTH	TANGENT
(A)	25.00'	90° 00' 45"	39.28'	25.01'
(B)	62.00'	52° 26' 50"	56.75'	30.54'
(C)	25.00'	90° 00' 00"	39.27'	25.00'

BENCHMARK

PT 125, ELEV 168.97 (WHITTIER & BASELINE QUAD 2005), PWFB 1026, PG 2125
CL INT. GLENGARRY AVE & BEXLEY DR FD S&T, DN 1" PER R1

CADD PROJECT FILE NAME: RMD4408001-PLAN-RD.DGN
CHECKER: B. FUNG
DESIGNER: J. GARCIA
DRAFTER: J. GARCIA

PLAN SCALE: 1" = 40'



PROJECT ENGINEER: R. S. DATE: 6/24/19

LOS ANGELES COUNTY PUBLIC WORKS

SOUTH WHITTIER LOS NIETOS
KEITH DRIVE, ET AL.

PROJECT ID NO. RMD4408001
PLAN AND PROFILE

PD PH086525 SHEET 6 OF 79

PLAN RD