


REVIEWED BY:
Manuel Orellana 4-16-03
 MANUEL ORELLANA DATE
 CONSULTANT DESIGN SECTION

COUNTY OF LOS ANGELES
 DEPARTMENT OF PUBLIC WORKS
PINE CANYON ROAD
 THREE POINTS ROAD/LAKE HUGHES ROAD
 TOTAL LENGTH: 9.58 MILES

INDEX

SHEET NO. 1	TITLE SHEET
SHEET NO. 2	CONSTRUCTION NOTES / LEGEND
SHEET NO. 3-5	TYPICAL SECTIONS & DETAILS
SHEET NO. 6-53	PLAN & PROFILE
PLAN S	SIGNING AND STRIPING PLAN
PLAN TC	TRAFFIC CONTROL PLAN

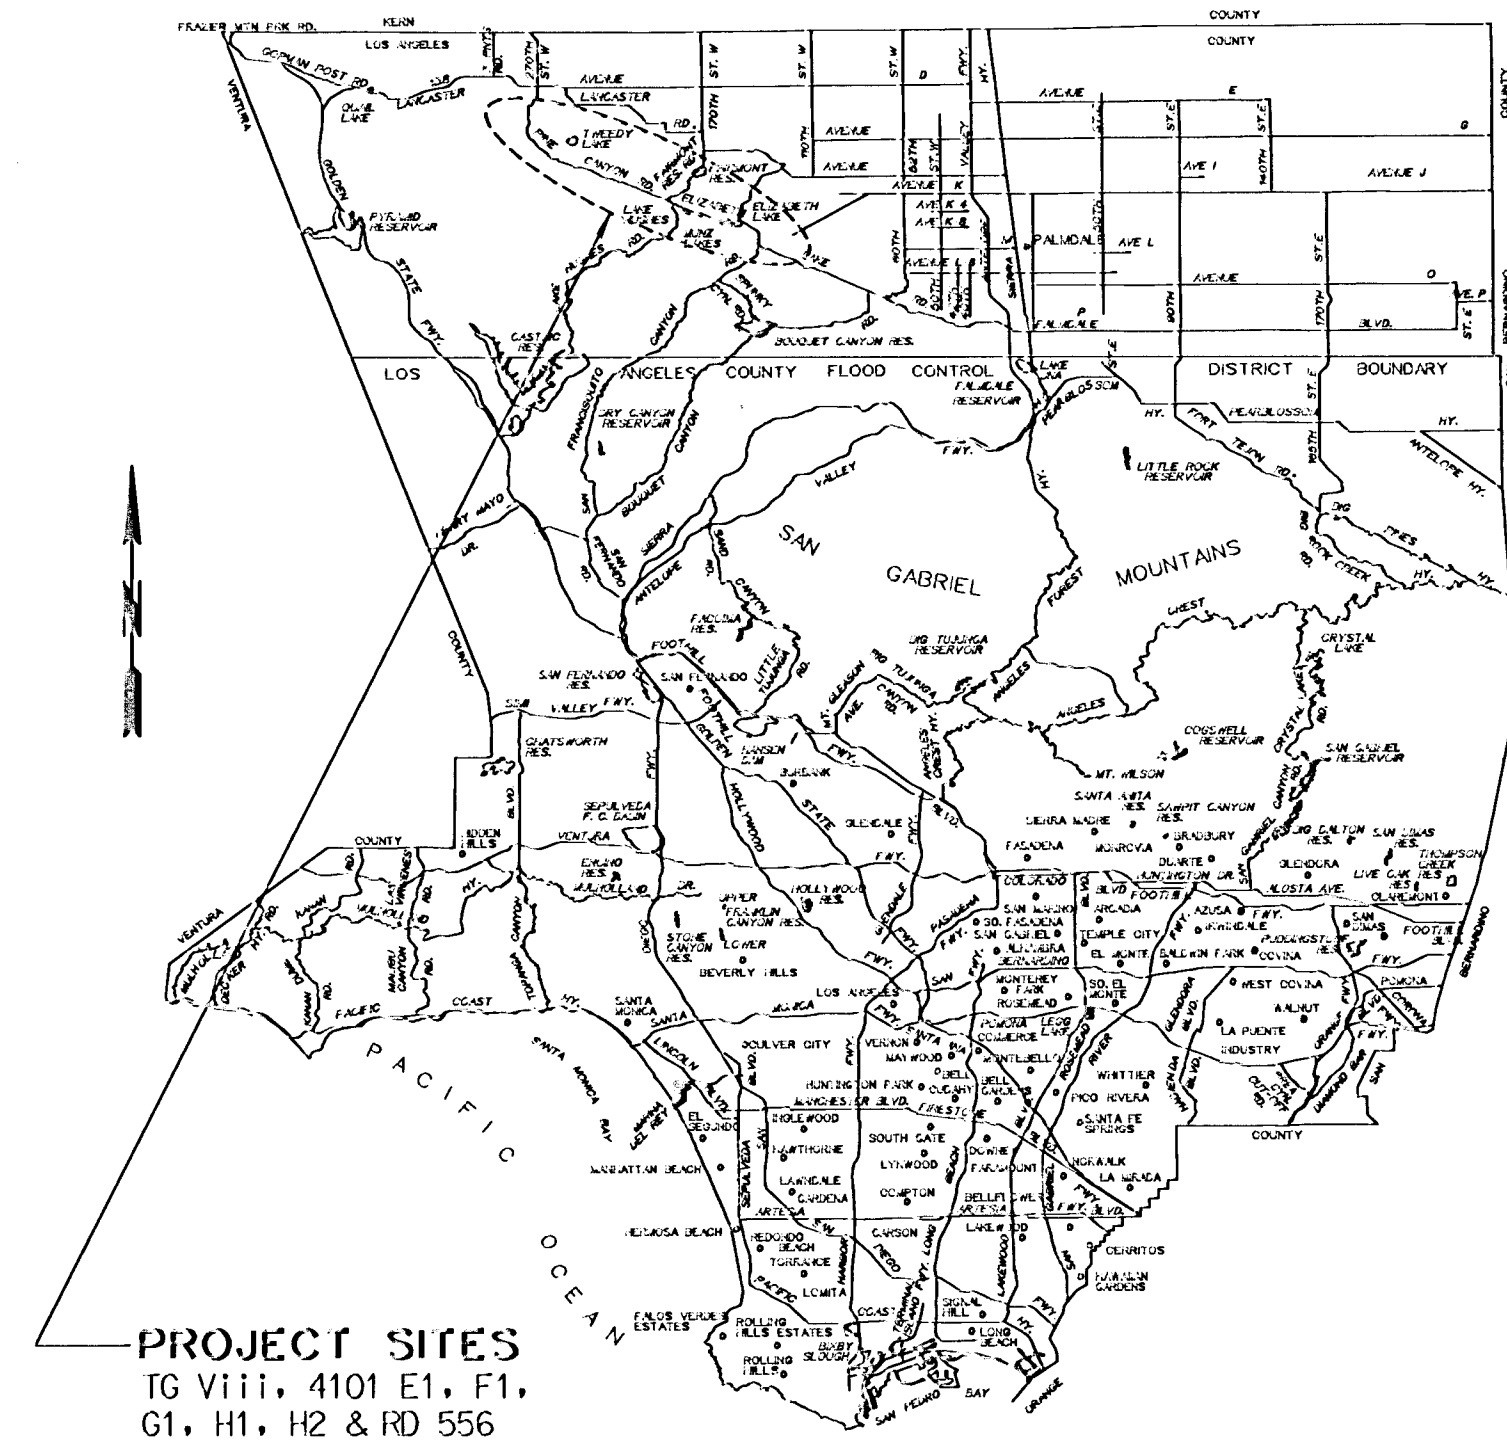


LOCATION MAP
 N.T.S.

BEGIN PROJECT
 (STA. 10+80)

END PROJECT
 (STA. 516+47)

THREE POINTS ROAD

PINE CANYON ROAD

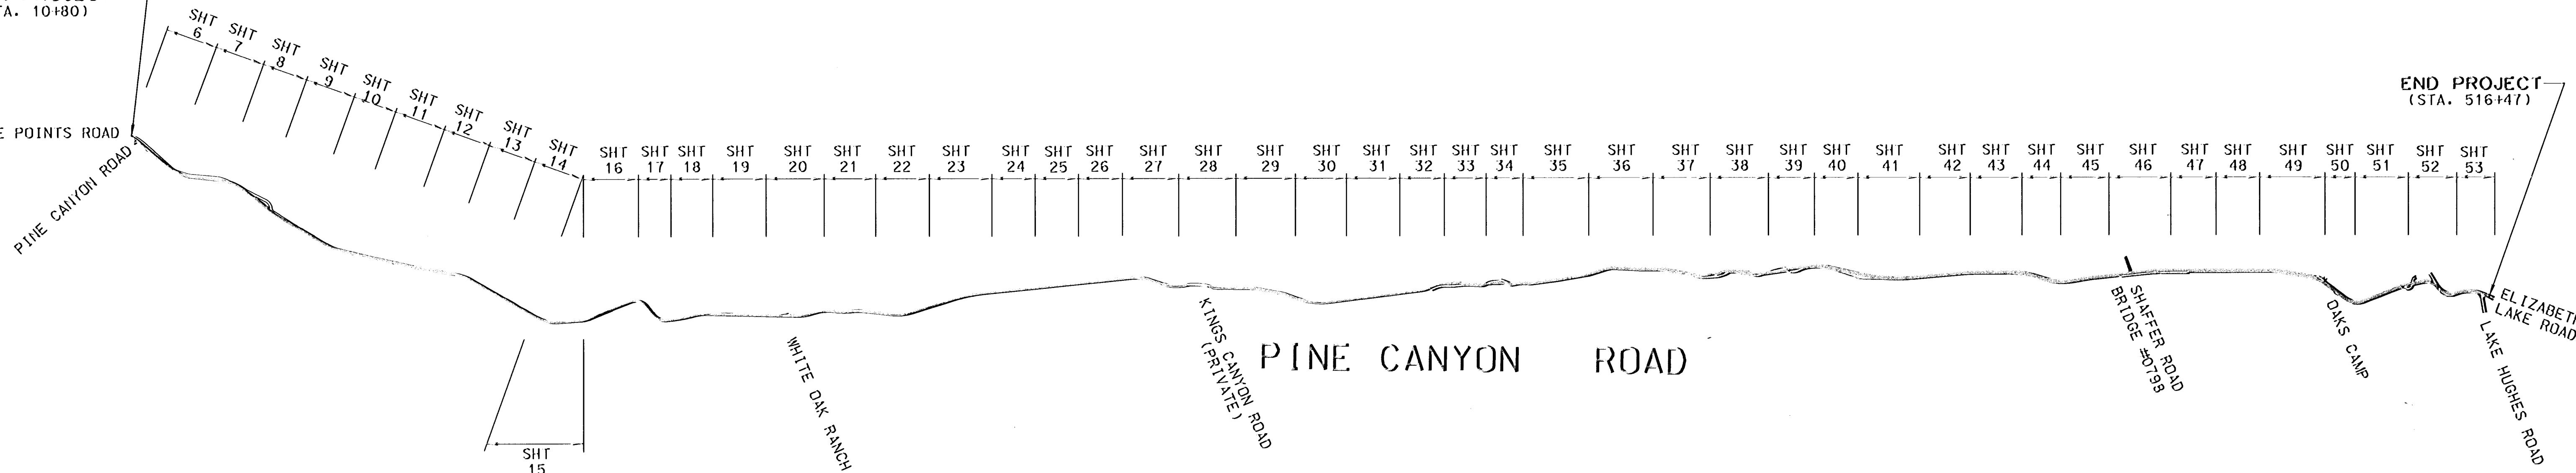

KEY MAP

N.T.S.

DRAFTER: AAP
 DESIGNER: JGRH/CXCC
 CHECKER: JKR
 CADD PROJECT FILE NAME: RDC0014131-HYD-SHEET01.DGN

DAVID EVANS AND ASSOCIATES INC.
 800 North Haven Avenue, Suite 300
 Ontario California 91764
 Phone: 909.481.5750

TWO DAYS BEFORE YOU DIG
 CALL USA TOLL FREE
 1-800-227-2600

APPROVED	JAMES A. NOYES DIRECTOR OF PUBLIC WORKS	DATE	7-1-03
BY	<i>James A. Noyes</i>	DEPUTY DIRECTOR	
RECOMMENDED	<i>James S. Shuron</i>	DATE	6/26/03
BY	<i>James S. Shuron</i>	ASSISTANT DEPUTY DIRECTOR	
SUBMITTED	<i>James S. Shuron</i>	DATE	5/15/03
BY	<i>James S. Shuron</i>		

DATE	BY	DESCRIPTION

REGISTERED PROFESSIONAL ENGINEER
 JEFFREY K. RUPP
 NO. 42868
 EXP. 3/31/2004
 CIVIL
 STATE OF CALIFORNIA
Jeffrey K. Rupp 4-9-03
 PROJECT ENGINEER DATE

COUNTY OF LOS ANGELES DEPARTMENT OF PUBLIC WORKS
PINE CANYON ROAD
 "THREE POINTS ROAD TO LAKE HUGHES ROAD"
 TITLE SHEET
 PROJECT ID NO. RDC0014131
 SHEET 1 OF 53

