


COUNTY OF LOS ANGELES DEPARTMENT OF PUBLIC WORKS BALLENTINE PLACE, ET AL

TOTAL LENGTH 5.5 MILES

INDEX

SHEET 1	TITLE SHEET
SHEET 2	NOTES AND REFERENCES
SHEET 3	TYPICAL SECTIONS
SHEETS 4 AND 5	SW, C&G AND TREE TABLES
SHEETS 6 TO 39	PLAN AND PROFILE
SHEETS 40 TO 43	CROSS GUTTER DETAILS
PLAN LS	LID PLANS
PLAN TS	TRAFFIC SIGNAL PLANS

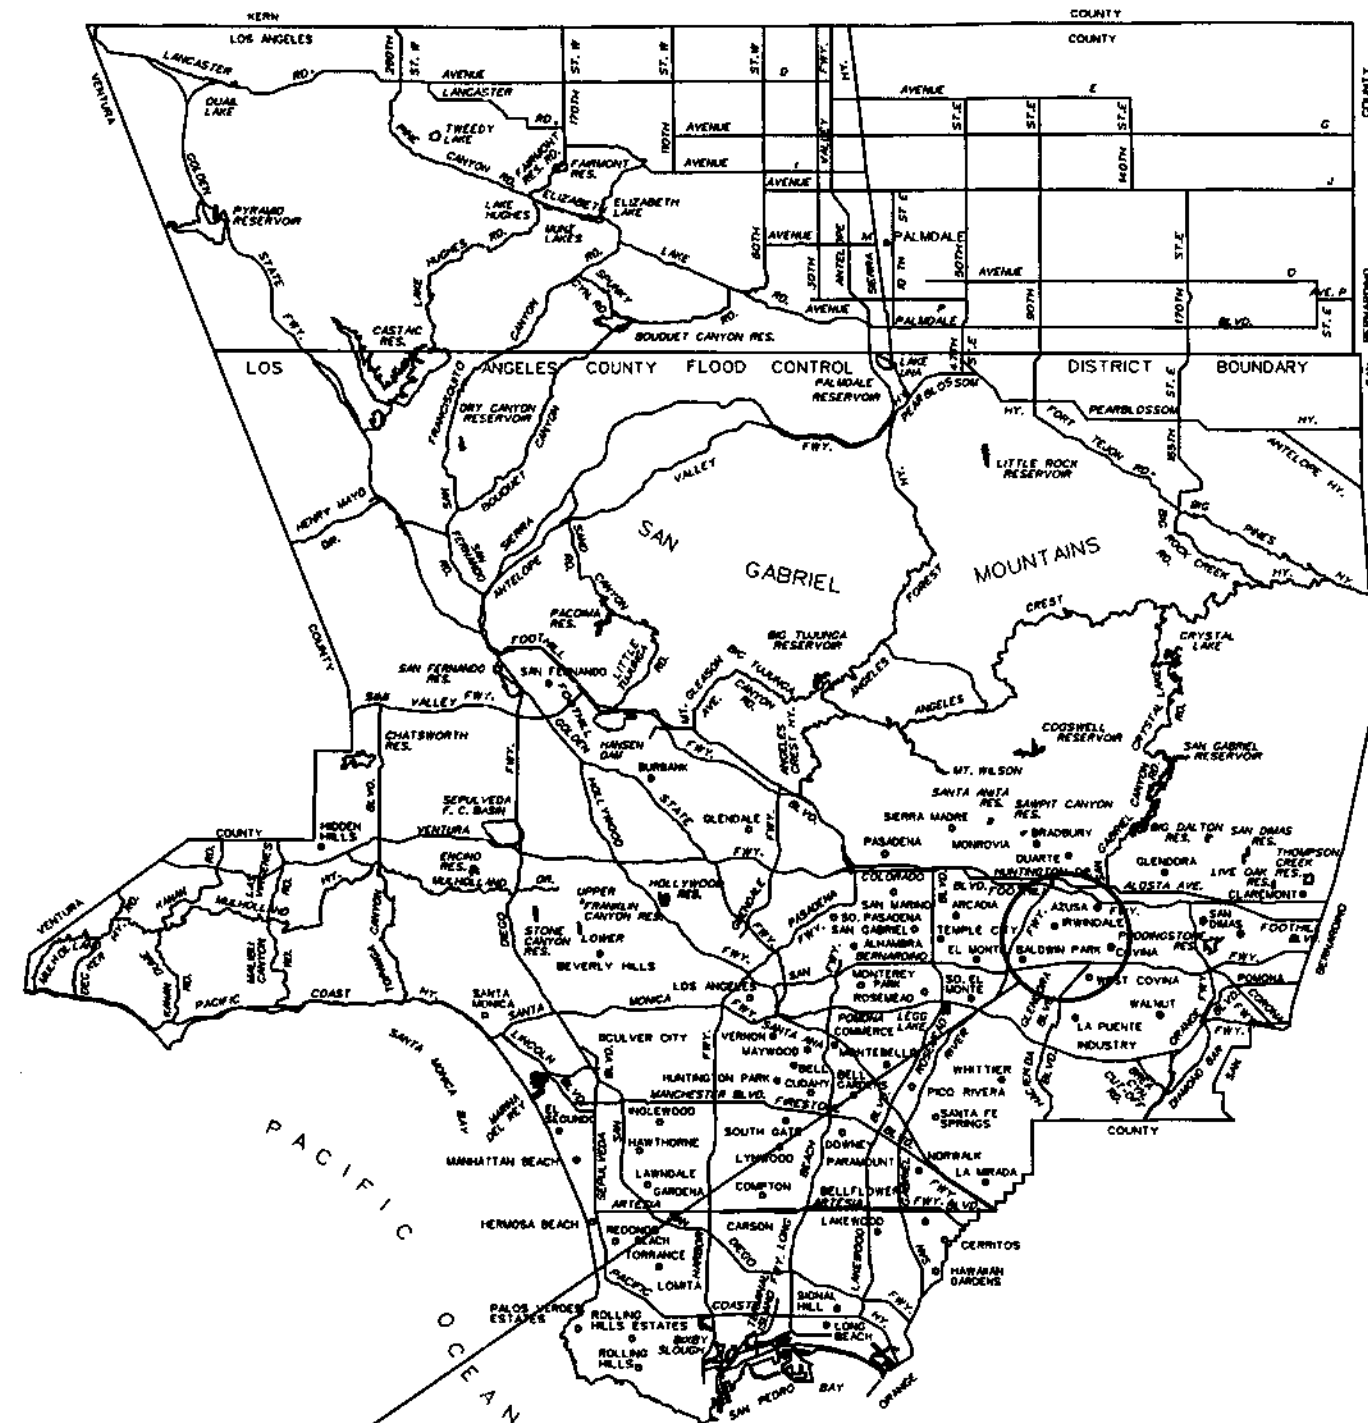

PROJECT SITE
T.G. 598/F4, F5, G4 & G5
R.D. 118


LOCATION MAP



— DENOTES CONSTRUCTION LIMITS

CAD PROJECT FILE NAME
 RDC0015528_BALLENTINE
 CHECKER
 ROY CRUZ
 DESIGNER
 THOMAS HO
 DRAFTER
 THOMAS HO

TWO DAYS BEFORE YOU DIG		APPROVED BY: <i>Patrick J. DeChello</i> 12-05-2013 DEPUTY DIRECTOR		DATE			
CALL USA TOLL FREE		RECOMMENDED BY: <i>[Signature]</i> 12/3/13 ASSISTANT DEPUTY DIRECTOR		DATE			
1-800-227-2600		SUBMITTED BY: <i>Craig Clive</i> 11-26-13 DESIGN SECTION I		DATE	MK	DESCRIPTION	REVISIONS

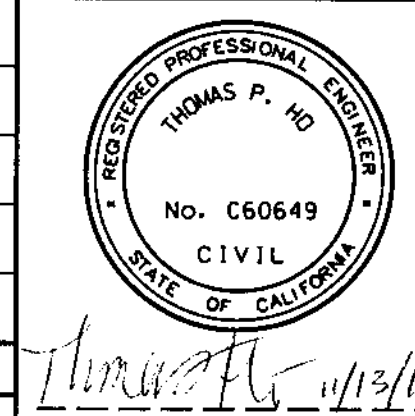

COUNTY OF LOS ANGELES DEPARTMENT OF PUBLIC WORKS

BALLENTINE PLACE, ET AL

TITLE SHEET
PROJECT ID NO. RDC0015528

PCA X910000459 DWG PH082608 SHEET 1 OF 43

