



DATE: 11/22/13  
 REVIEWED BY: [Signature]  
 CHECKER: ROY CRUZ  
 DESIGNER: THOMAS HO  
 PROJECT: THOMAS HO  
 MATCH LINE STA 0+50  
 SHEET NO. 27

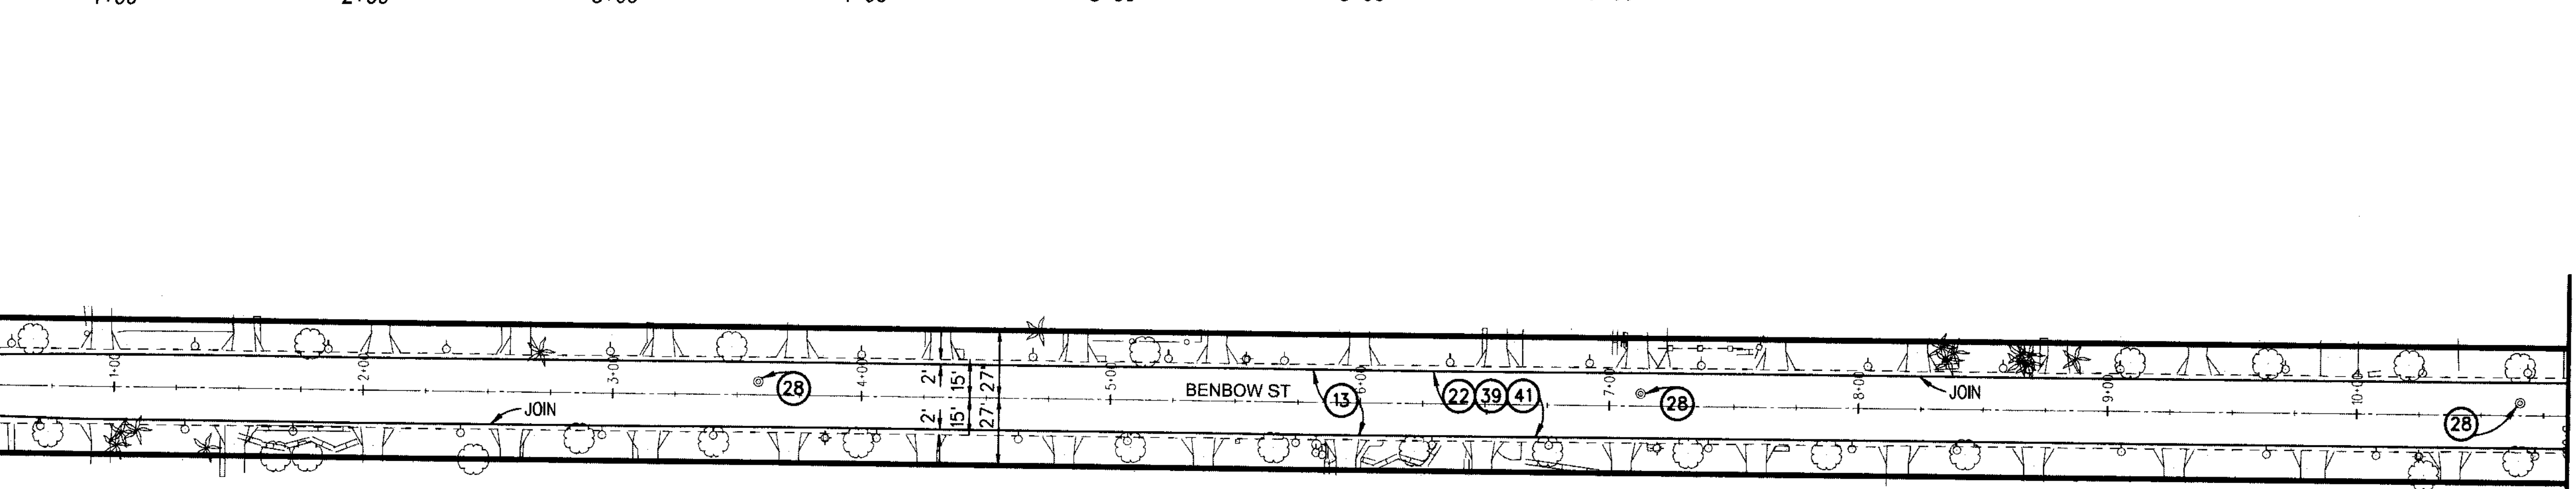

**BENCH MARK**  
 PwLB 1431 PAGE 1339  
 EL 443.225 NAVD'88 (COVINA 2005)  
 PT. 31  
 SPK & DPW W (FLUSH) CL INT ELLEN  
 & BENBOW ST.

MATCH LINE STA 10+84.79 BC (Benbow St)  
 = STA 8+00.07 (Vincent Ave Frontage Rd)  
 SHEET NO. 28

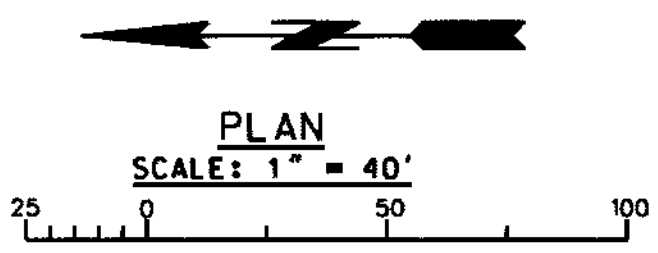

DATE	MK	DESCRIPTION

REGISTERED PROFESSIONAL ENGINEER  
 THOMAS P. HO  
 No. C60649  
 CIVIL  
 STATE OF CALIFORNIA  
 [Signature]  
 PROJECT ENGINEER DATE 11/13/13

COUNTY OF LOS ANGELES DEPARTMENT OF PUBLIC WORKS  
**BALLENTINE PL, ET AL**  
 PLAN & PROFILE  
 PROJECT ID NO. RDC0015528  
 PCA X91000459 DWG PH082615 SHEET 8 OF 4.3