
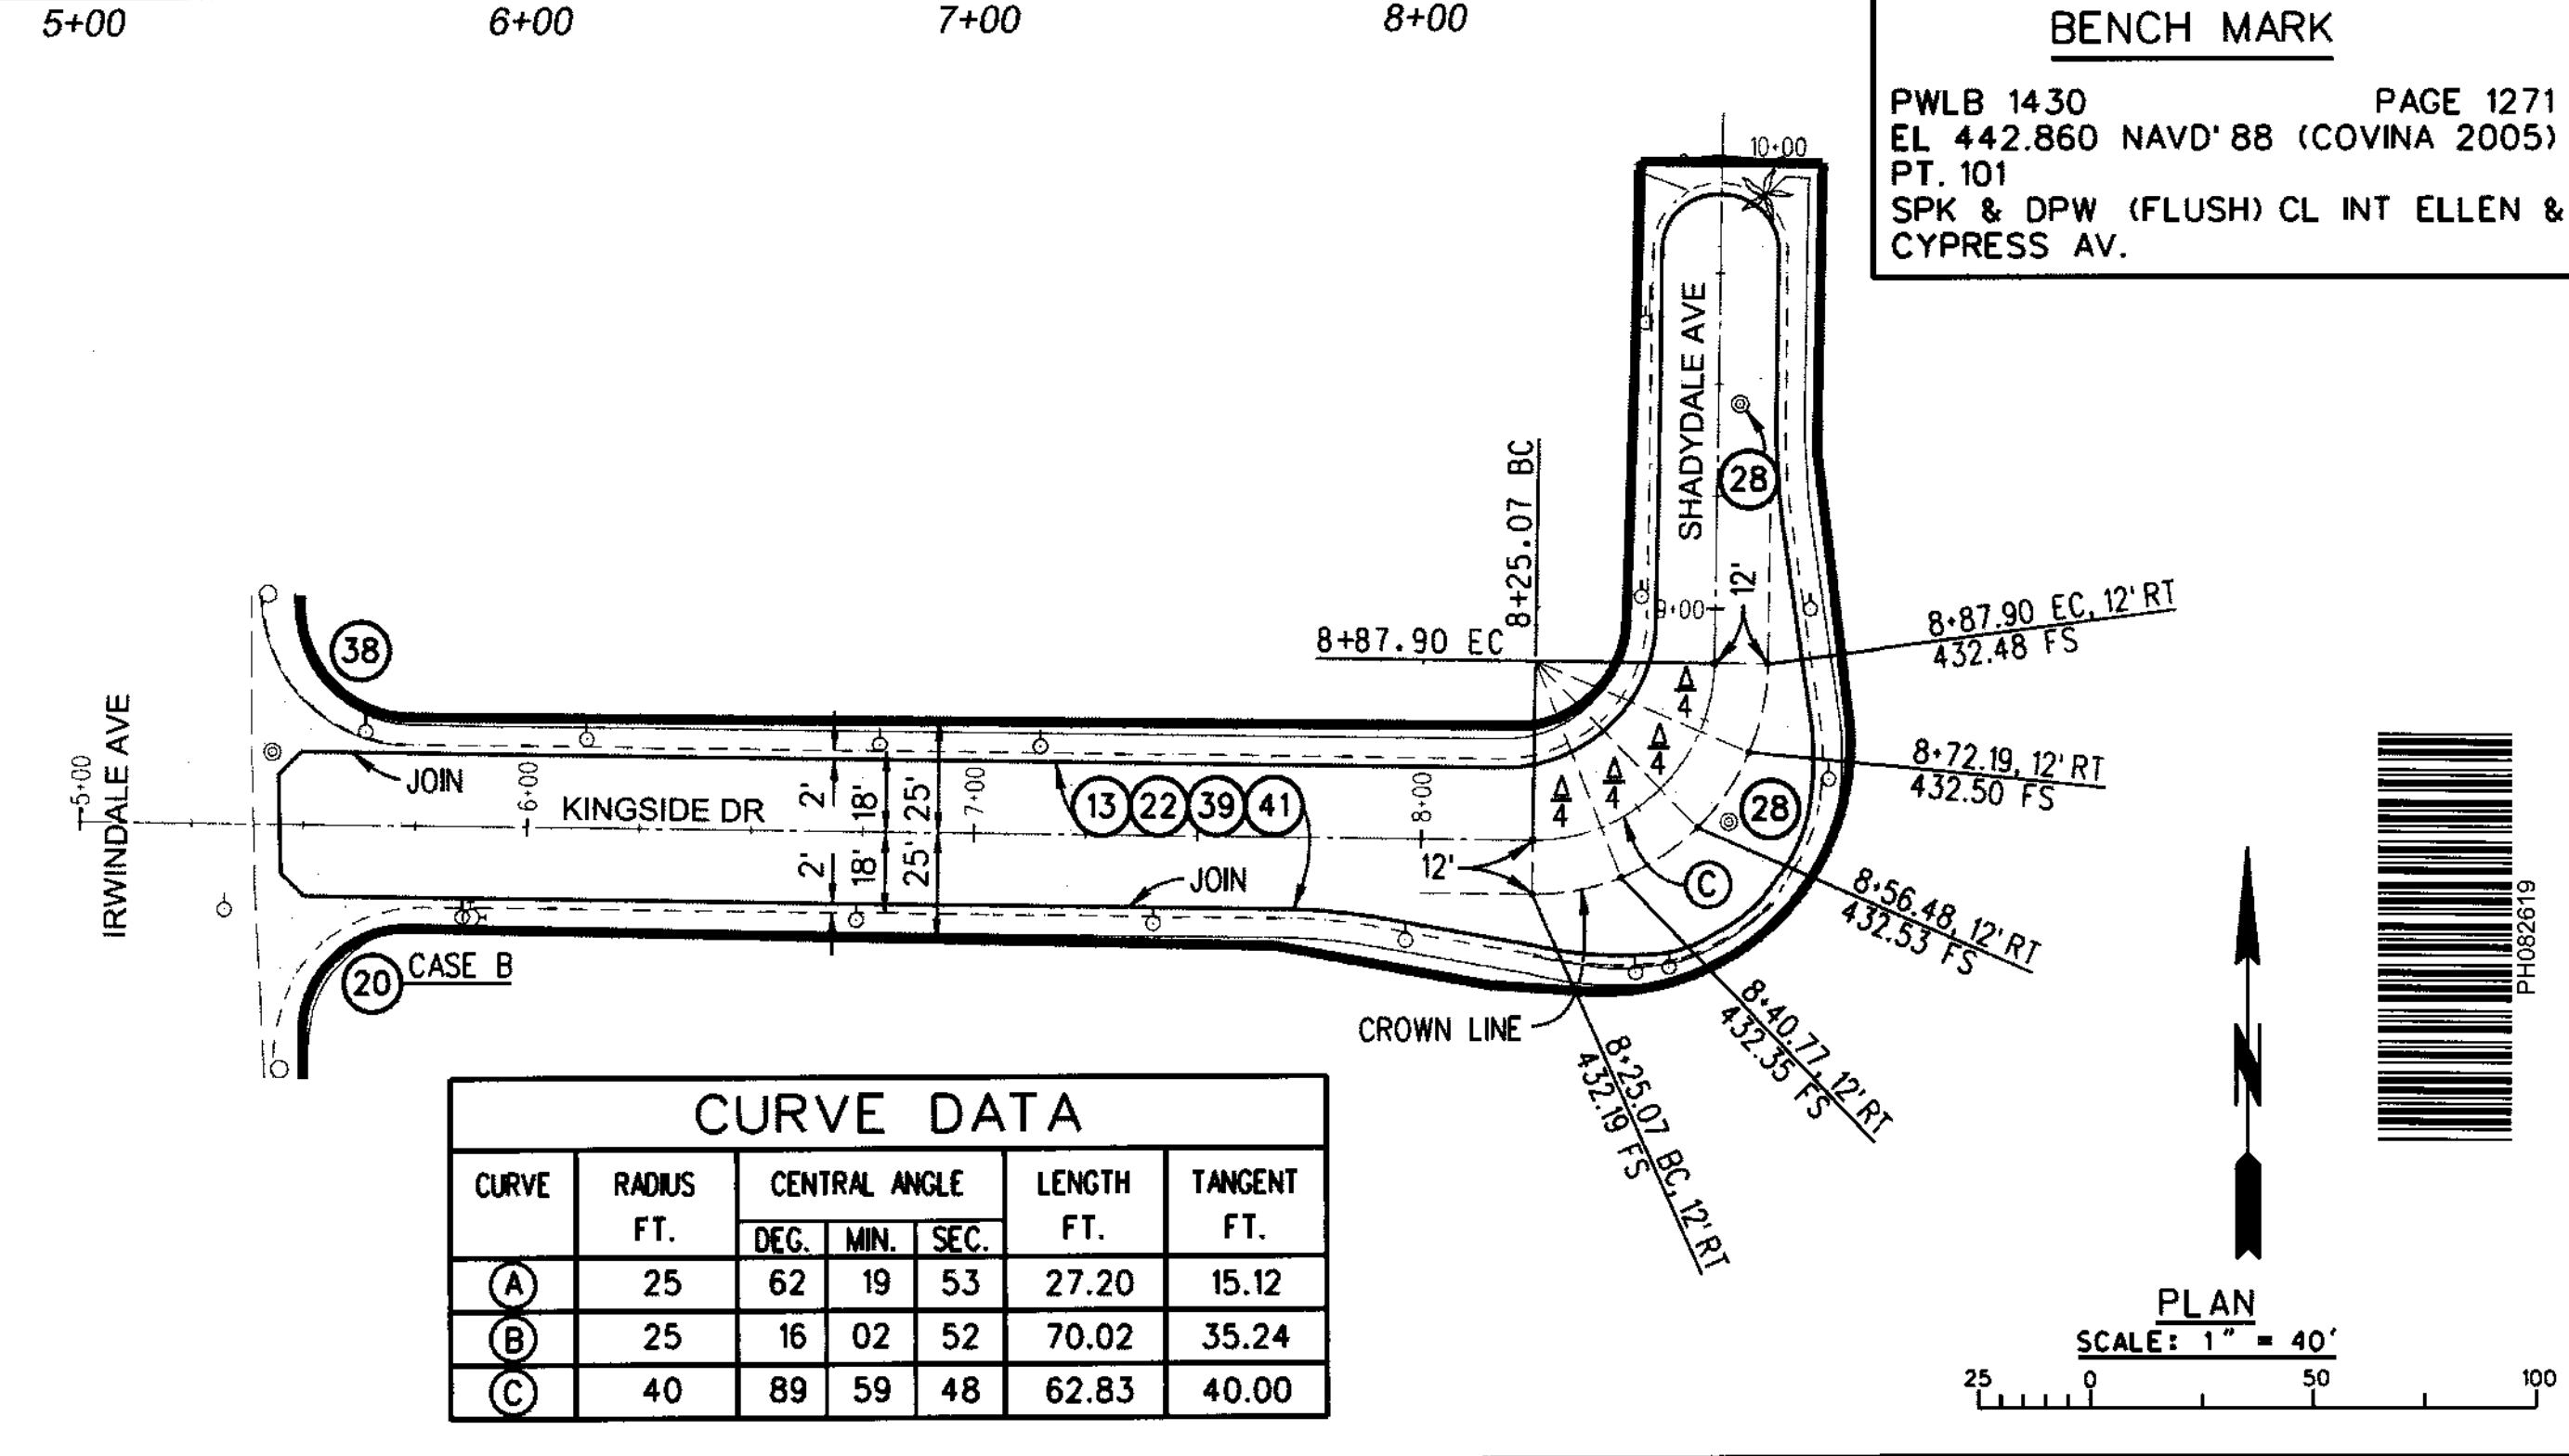
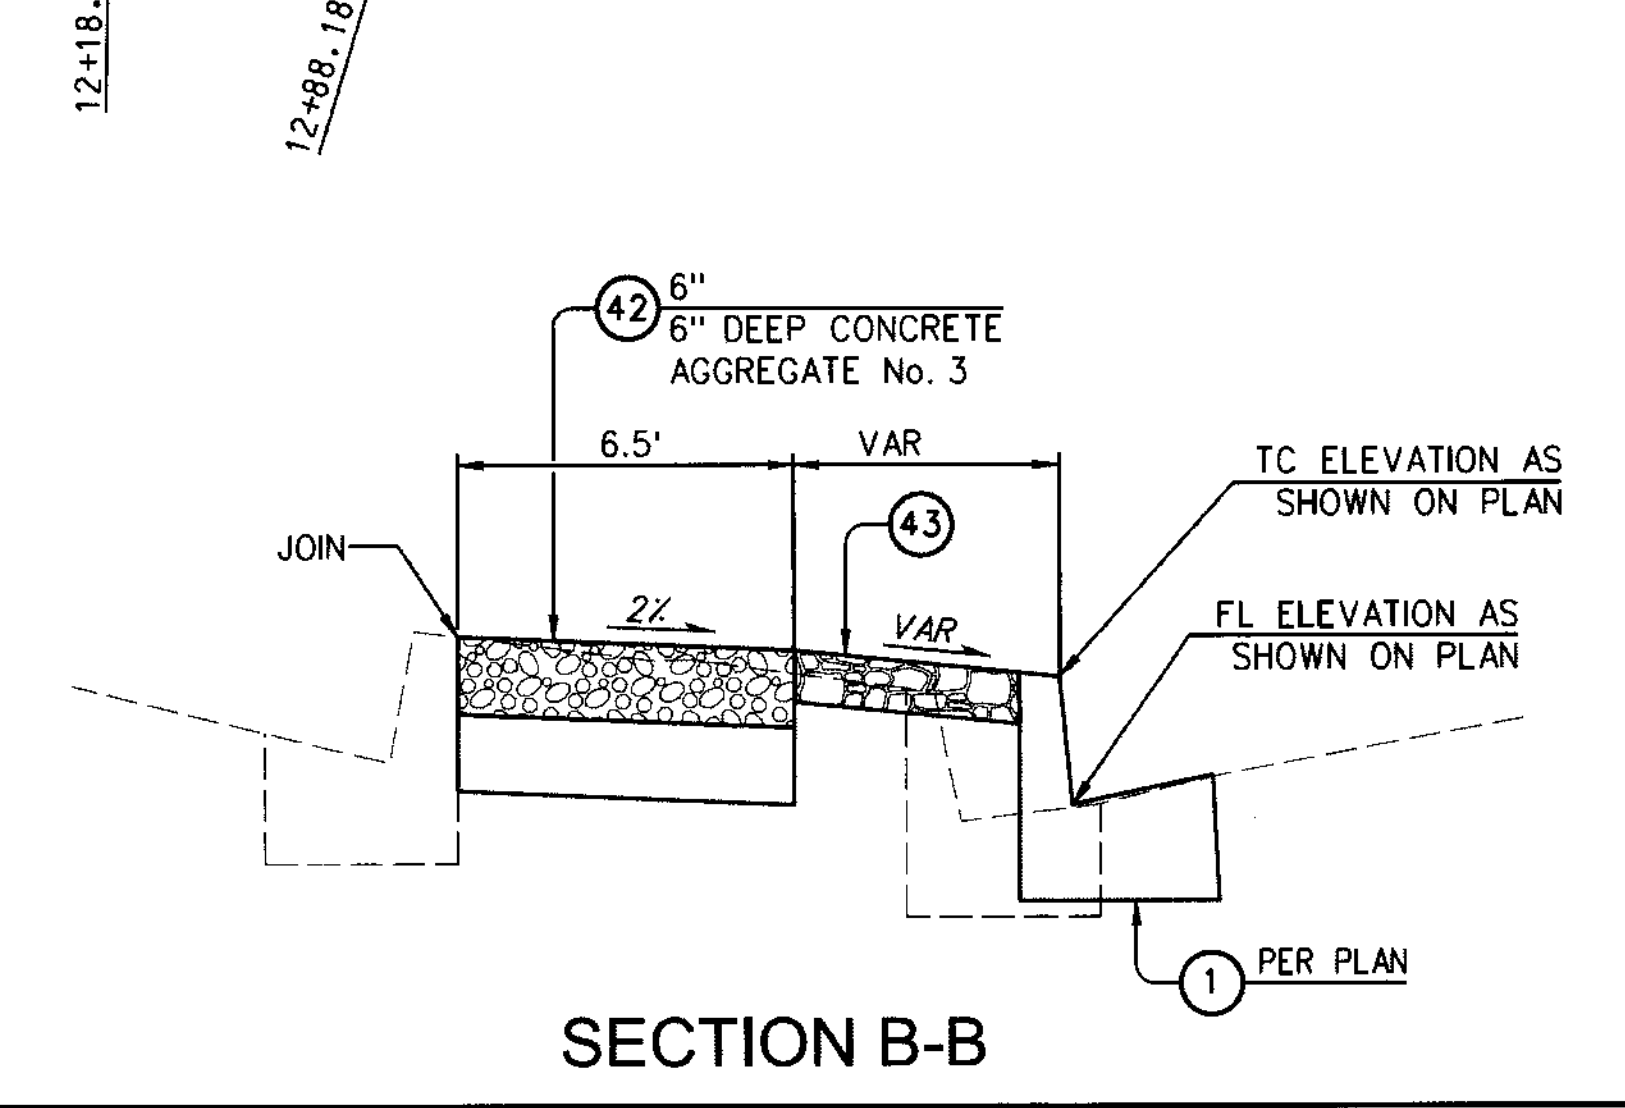
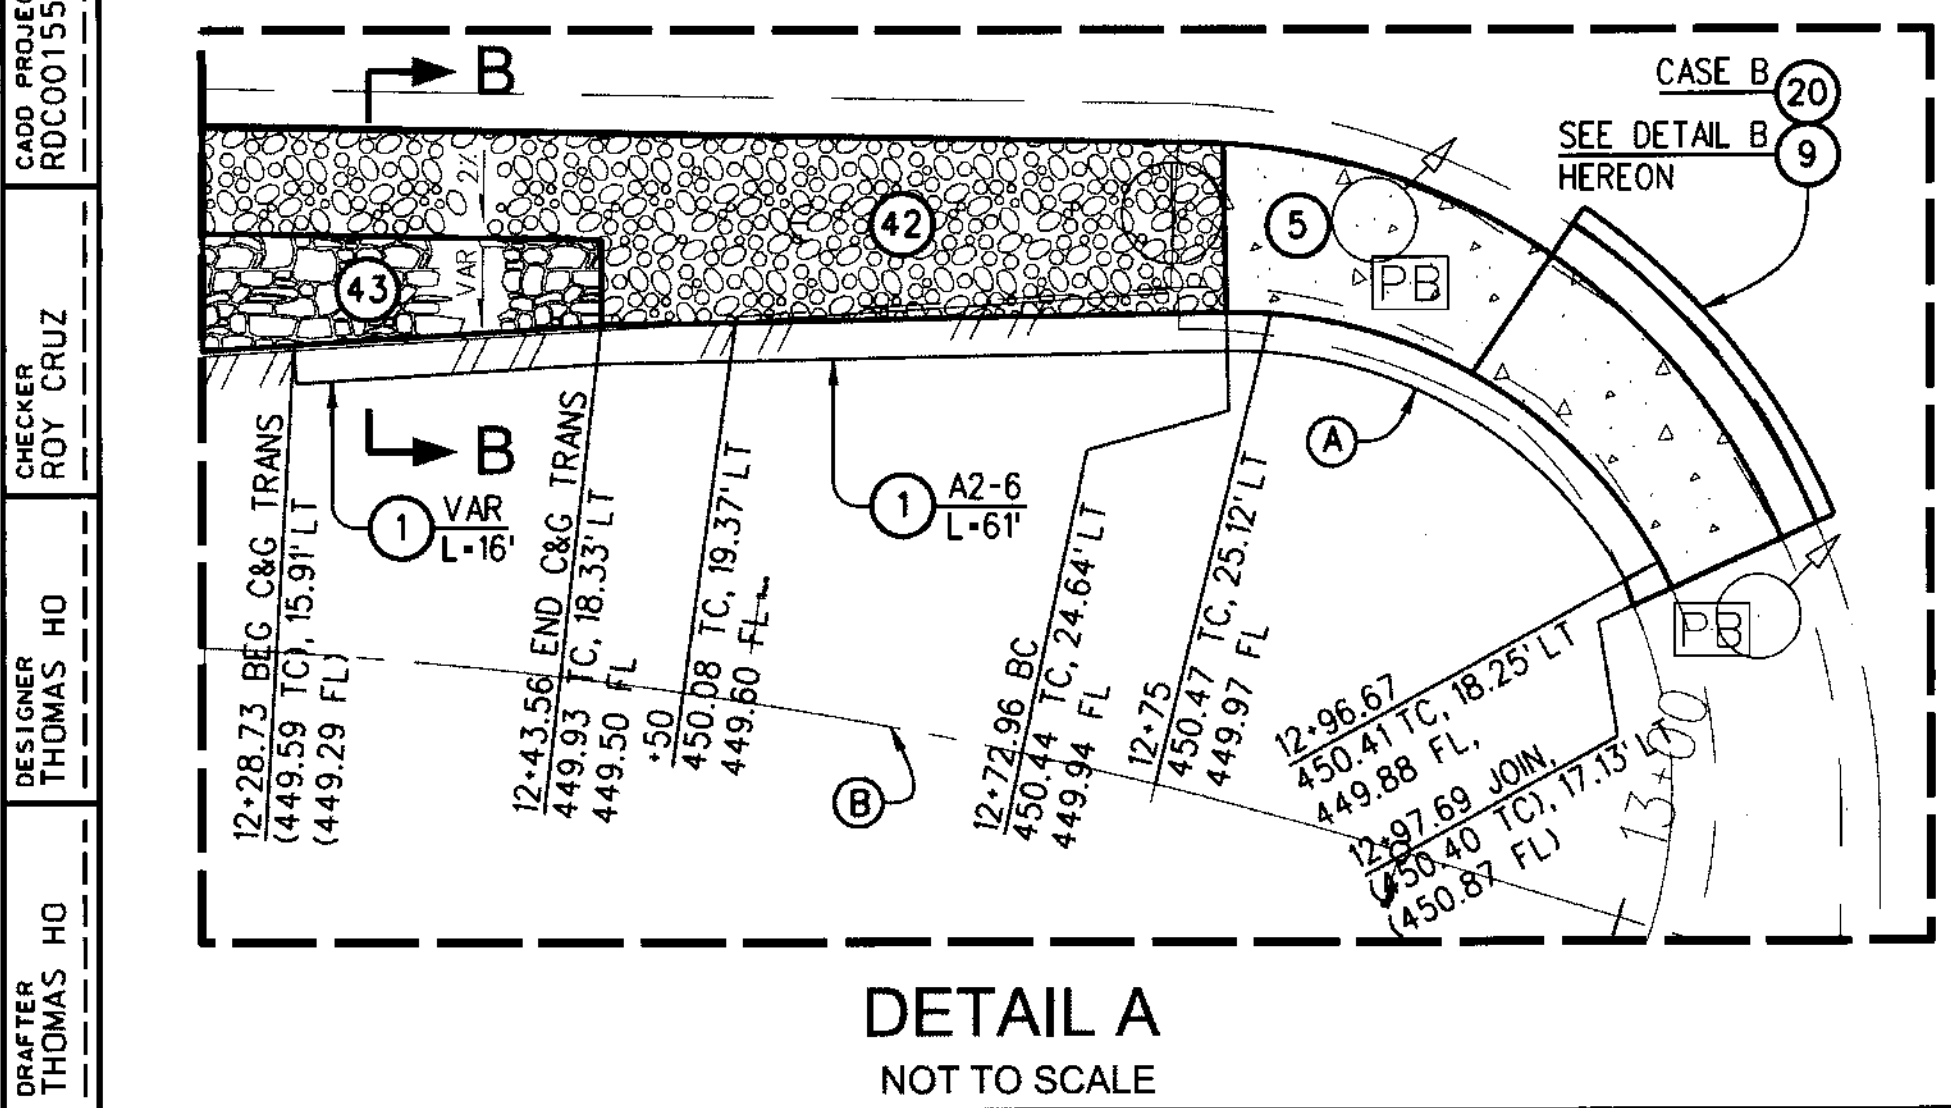
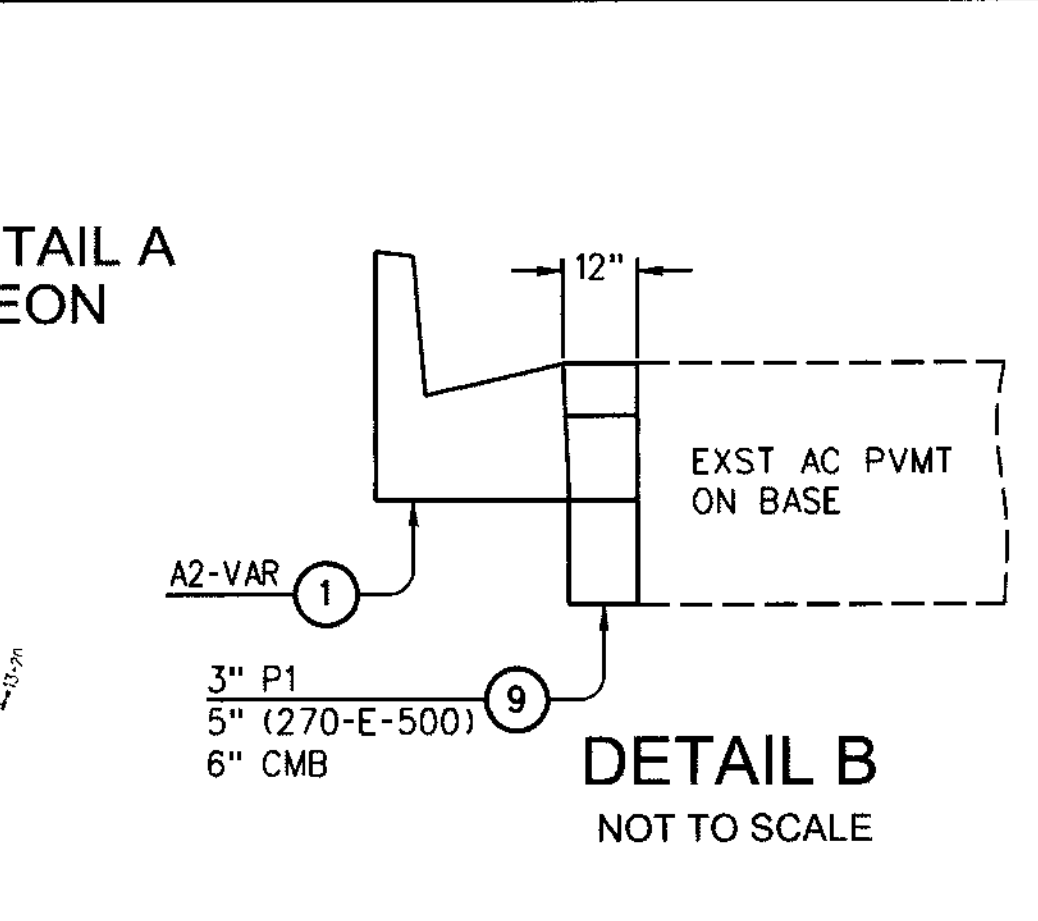
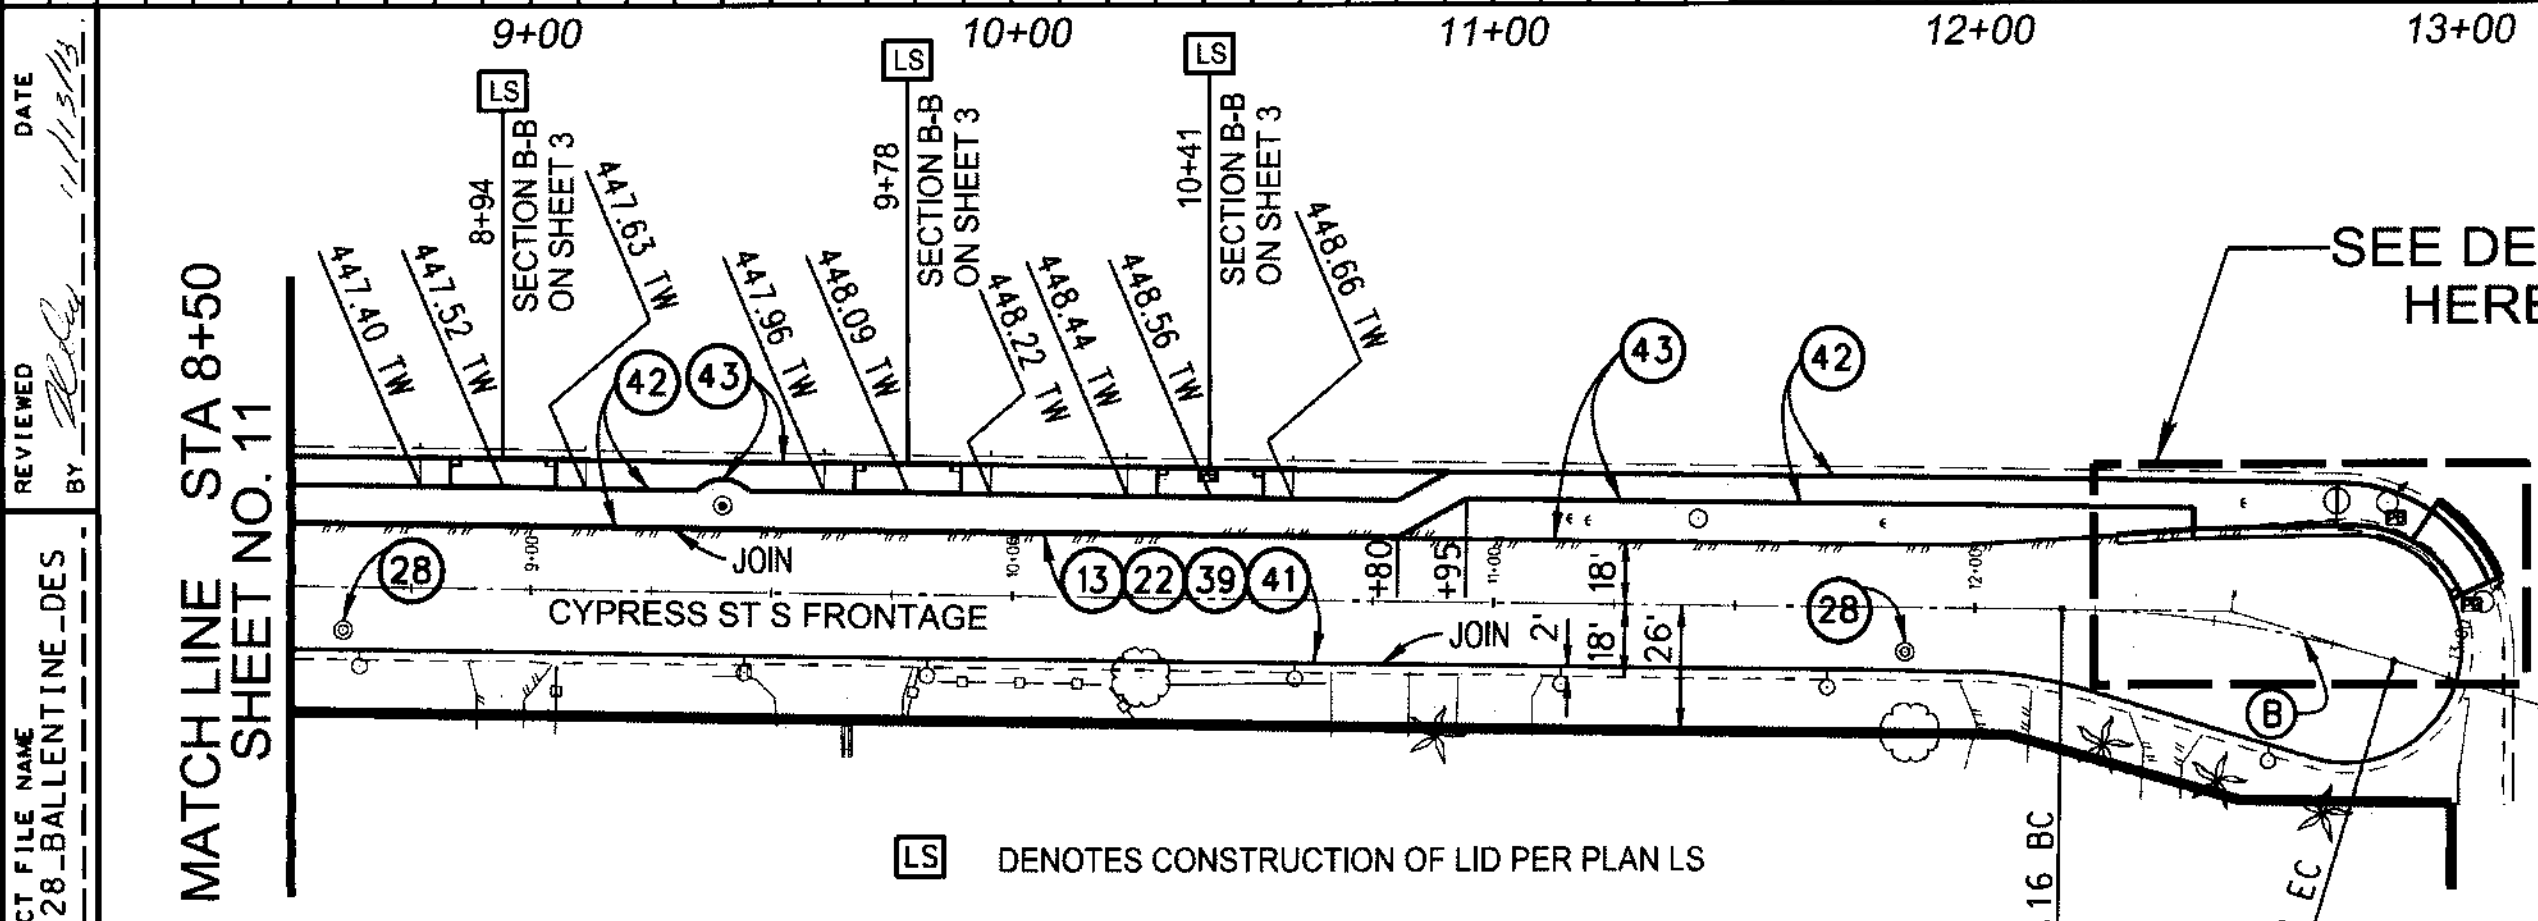


SCALE: HOR. 1" = 40'  
VERT. 1" = 4'

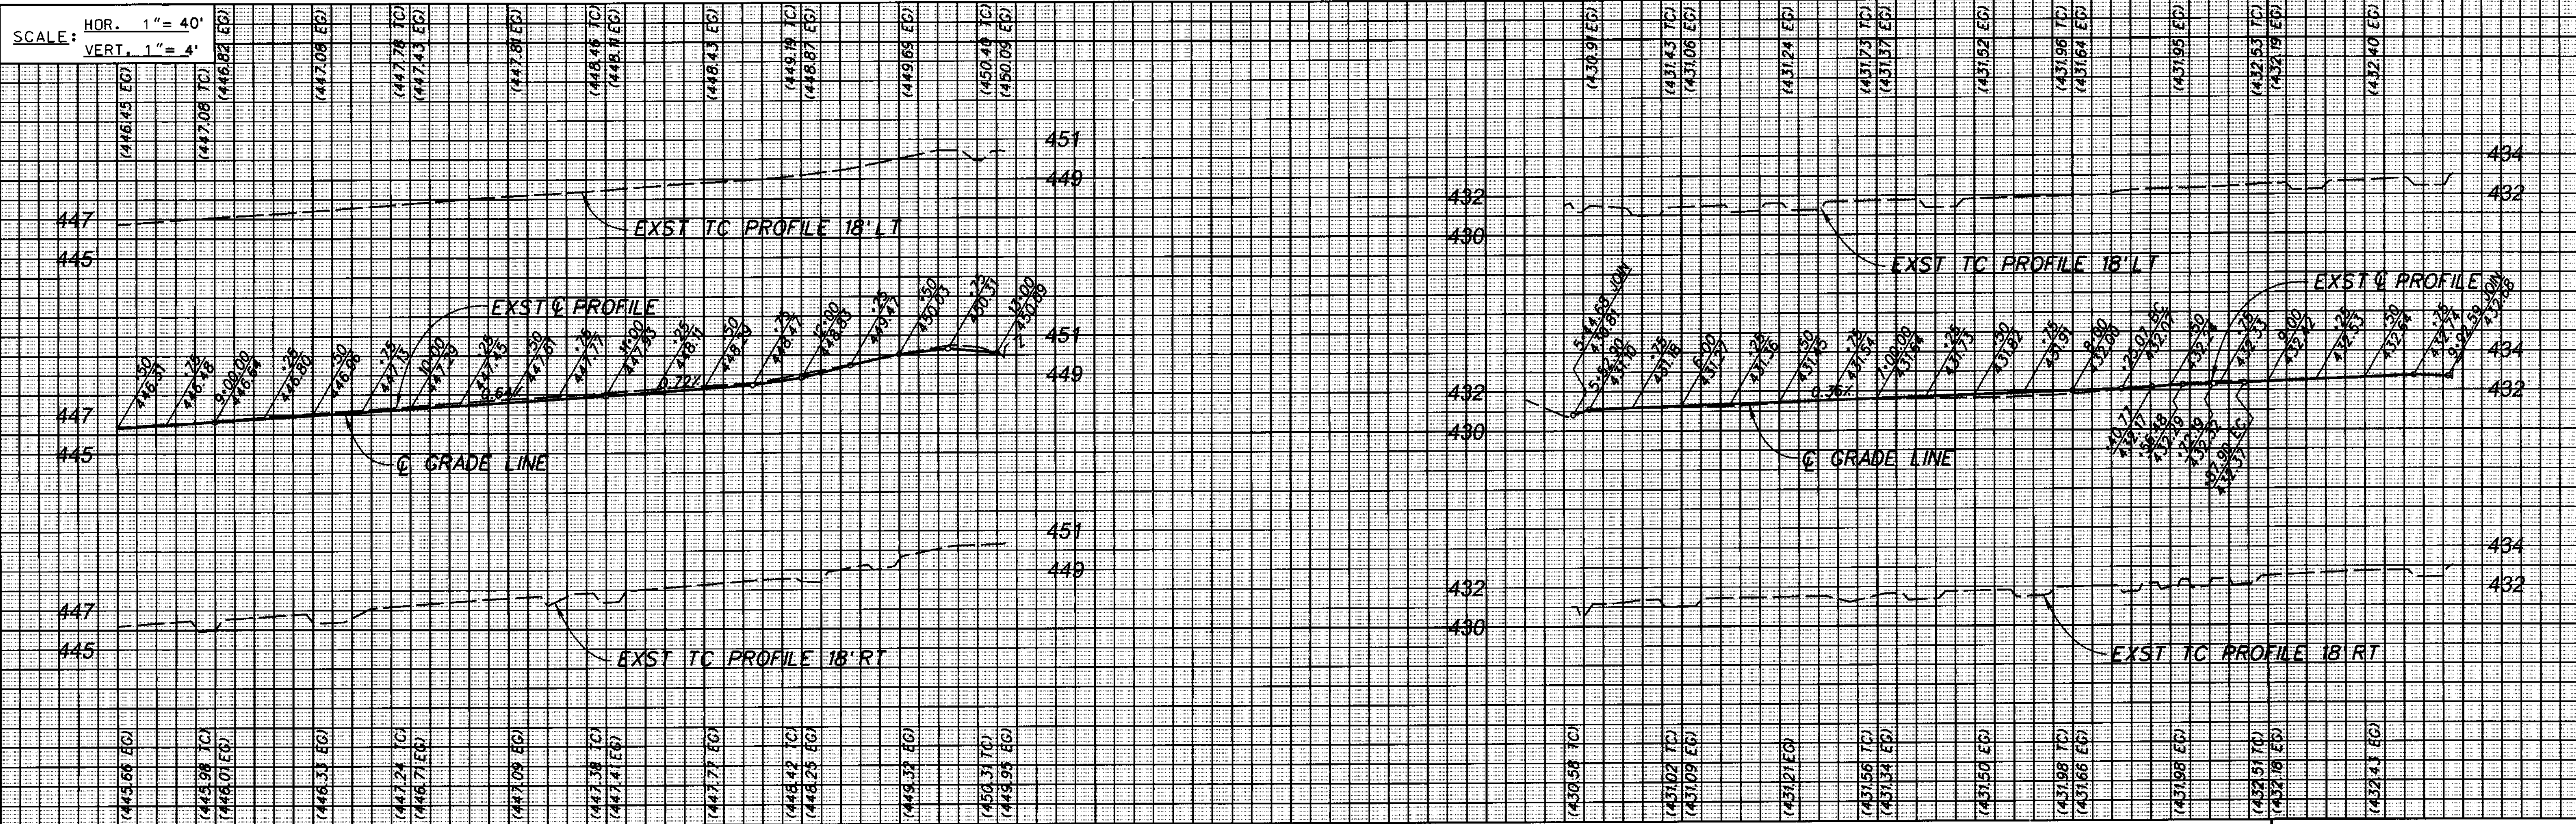

CURVE	RADIUS FT.	CENTRAL ANGLE			LENGTH FT.	TANGENT FT.
		DEG.	MIN.	SEC.		
(A)	25	62	19	53	27.20	15.12
(B)	25	16	02	52	70.02	35.24
(C)	40	89	59	48	62.83	40.00

DATE: 11/13/13  
REVIEWED BY: [Signature]  
CADD PROJECT FILE NAME: RDC0015528\_BALLENTINE\_DES  
CHECKER: ROY CRUZ  
DESIGNER: THOMAS HO  
DRAFTER: THOMAS HO

DATE	MK	DESCRIPTION

PROJECT ENGINEER: [Signature] 11/13/13

COUNTY OF LOS ANGELES DEPARTMENT OF PUBLIC WORKS

**BALLENTINE PL, ET AL**

PLAN & PROFILE  
PROJECT ID NO. RDC0015528

PCA X910000459 DWG PH082619 SHEET 12 OF 43