

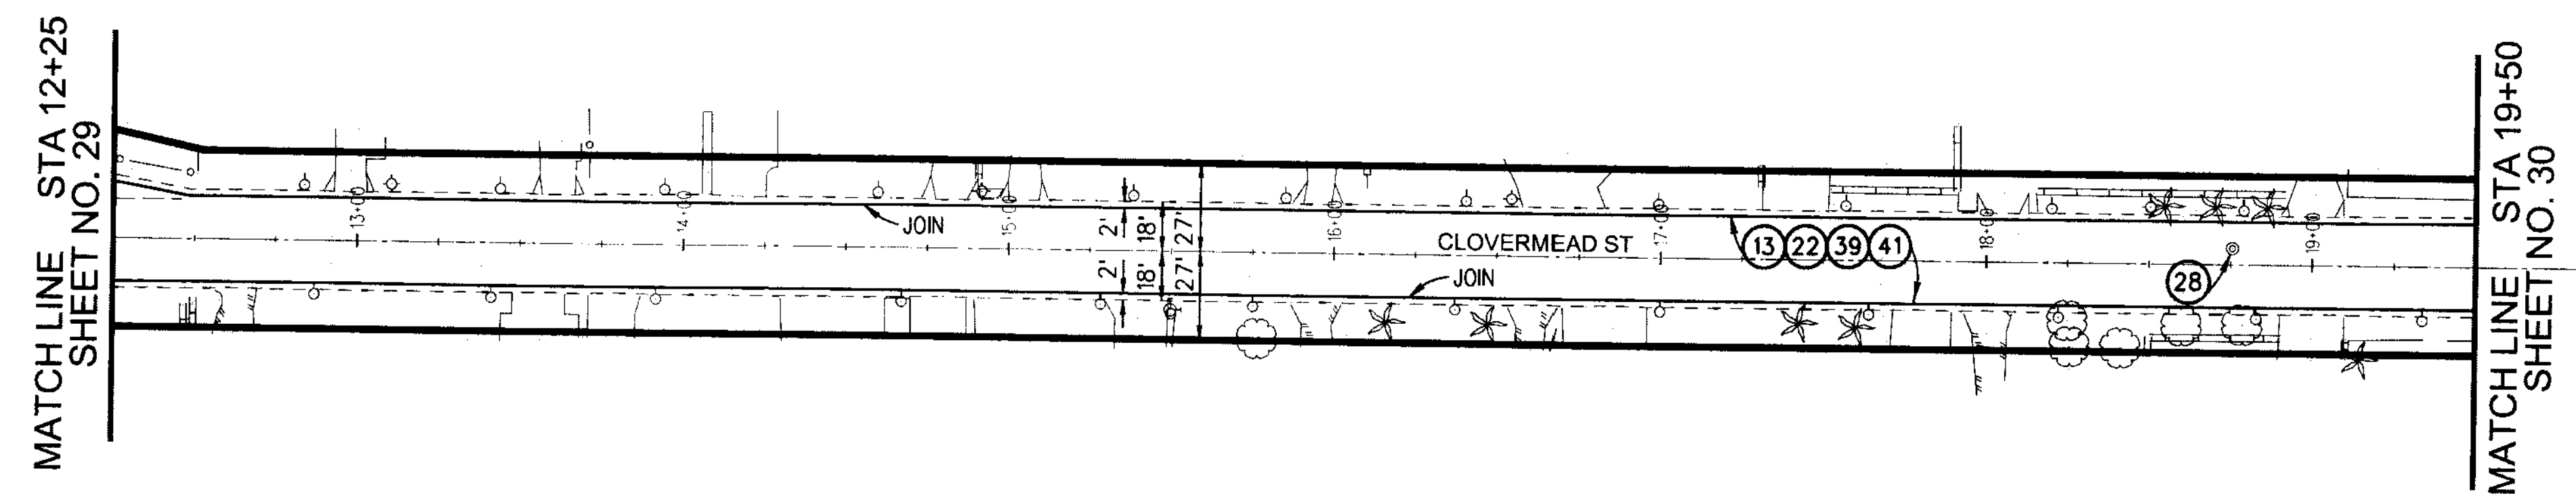


SCALE: HOR. 1" = 40'
VERT. 1" = 4'

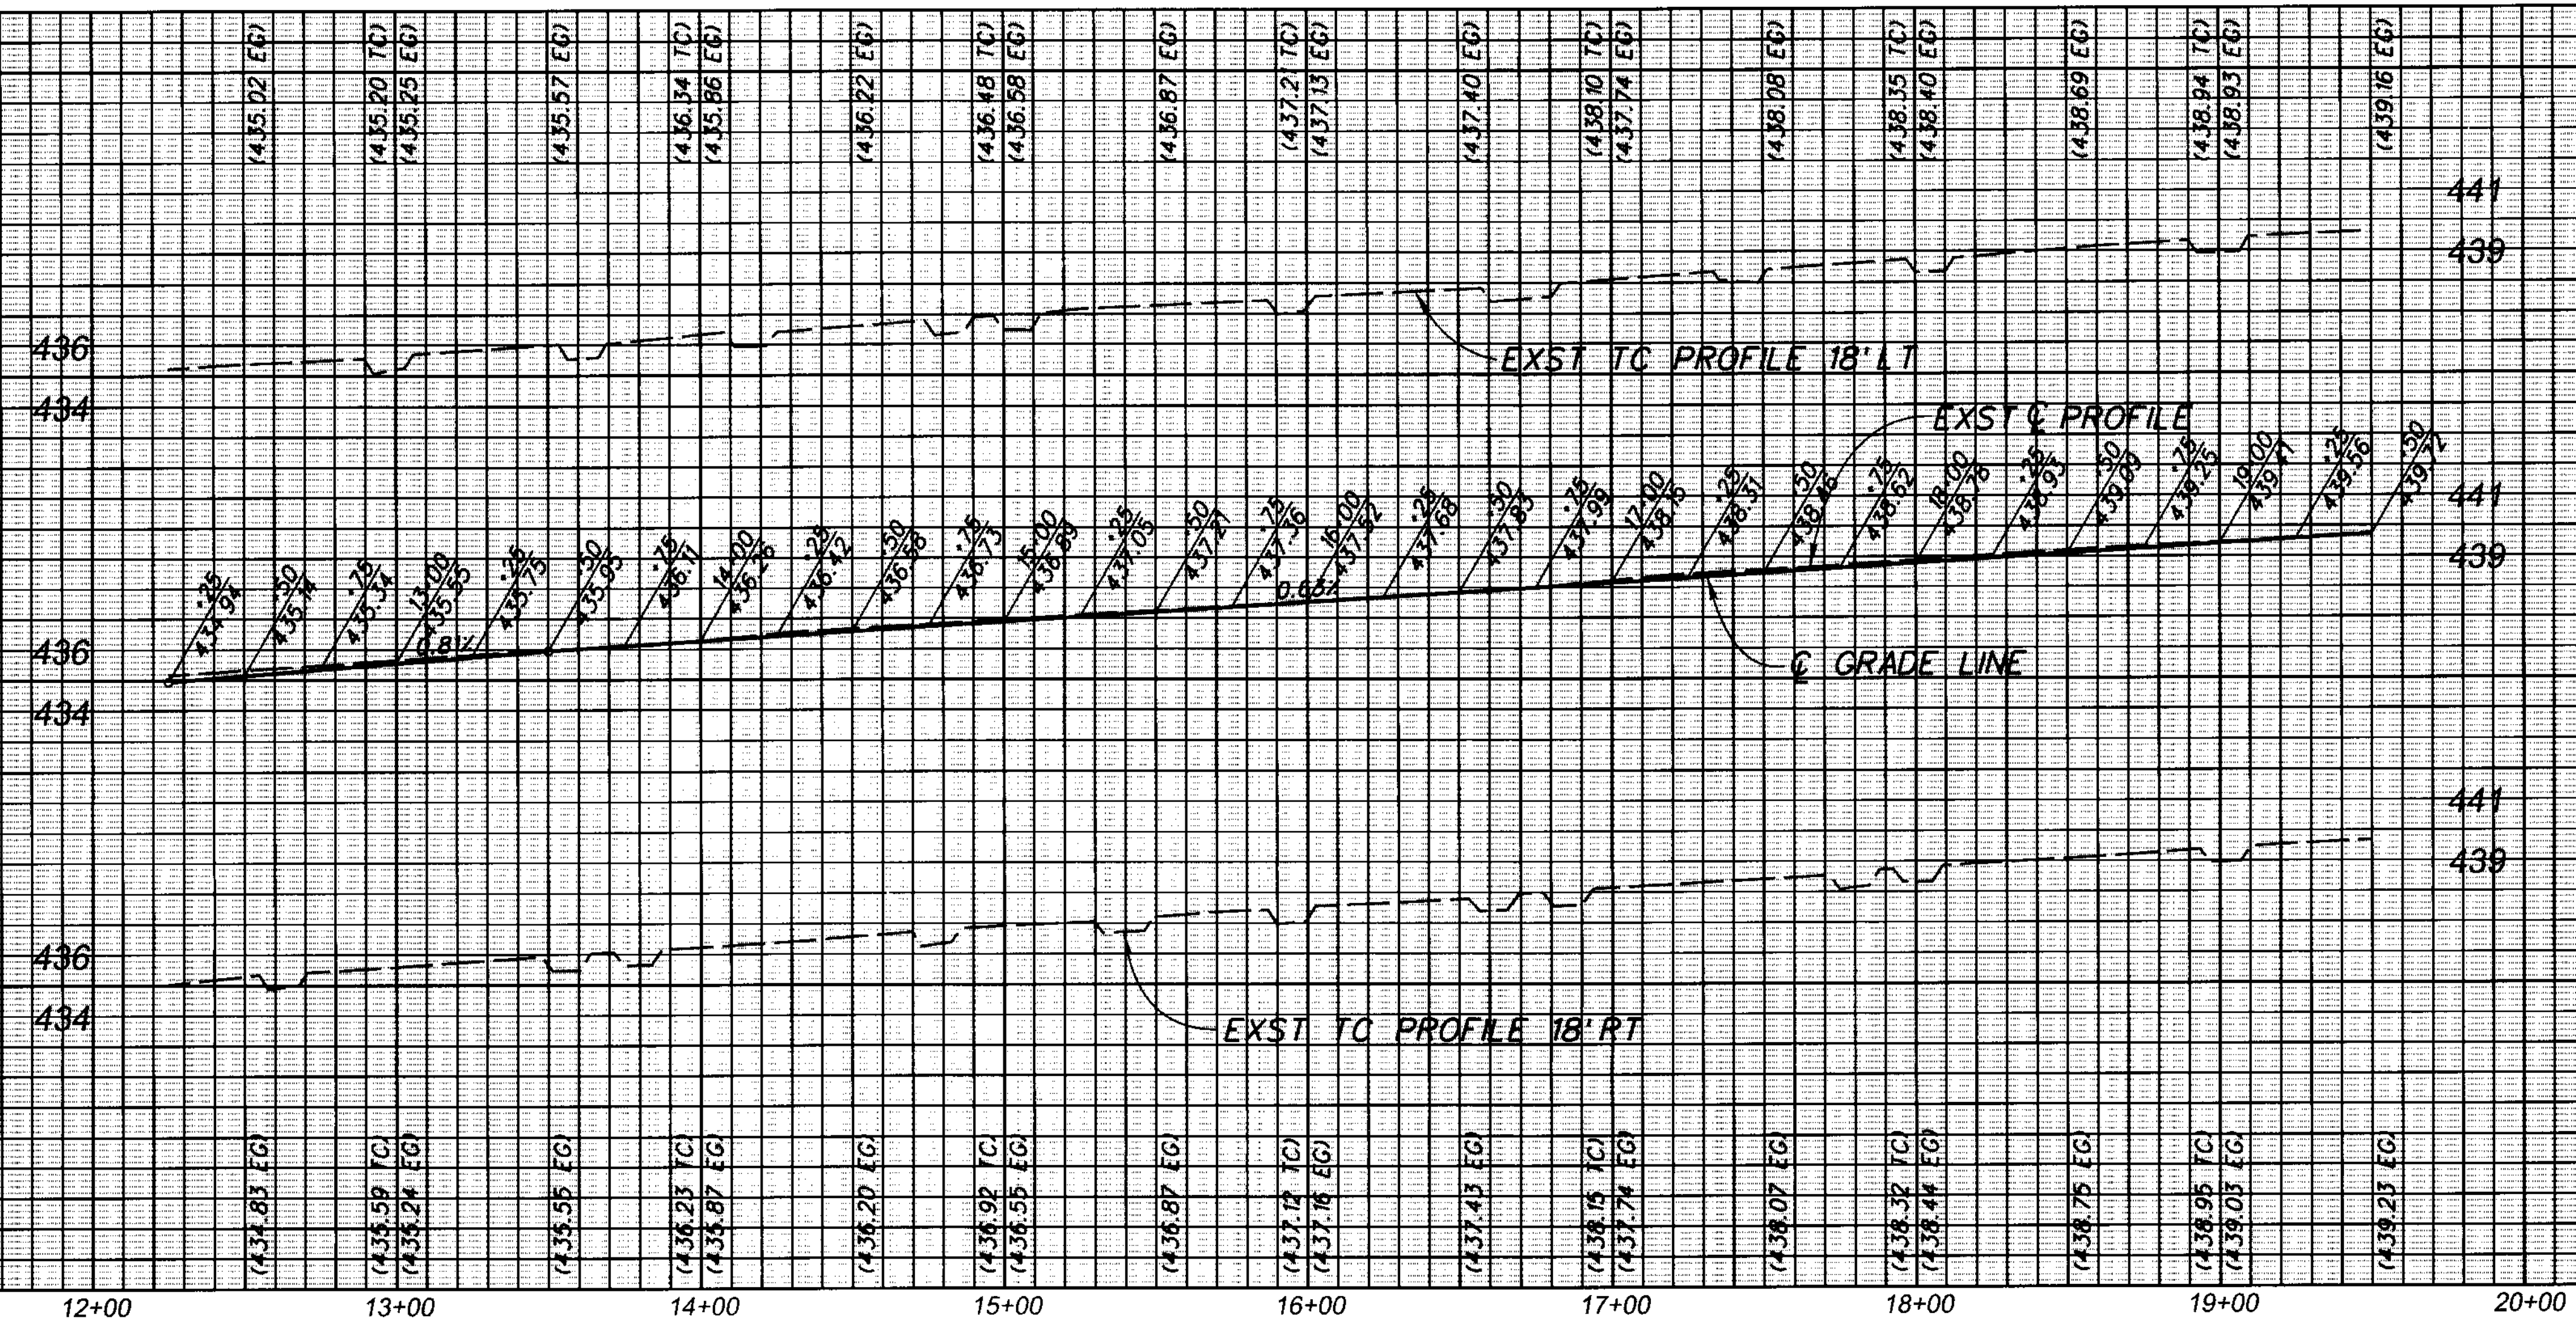

BENCH MARK
 PWLB 1430 PAGE 1289
 EL 445.075 NAVD'88 (COVINA 2005)
 PT. 10
 SQ HD. SPK DN. 3", CL INT (ANGLE PT.)
 CLOVERMEAD ST & GREENBERRY AV.

DATE: 1/13/13
 REVIEWED BY: [Signature]
 CHECKER: ROY CRUZ
 DESIGNER: THOMAS HO
 DRAFTER: THOMAS HO

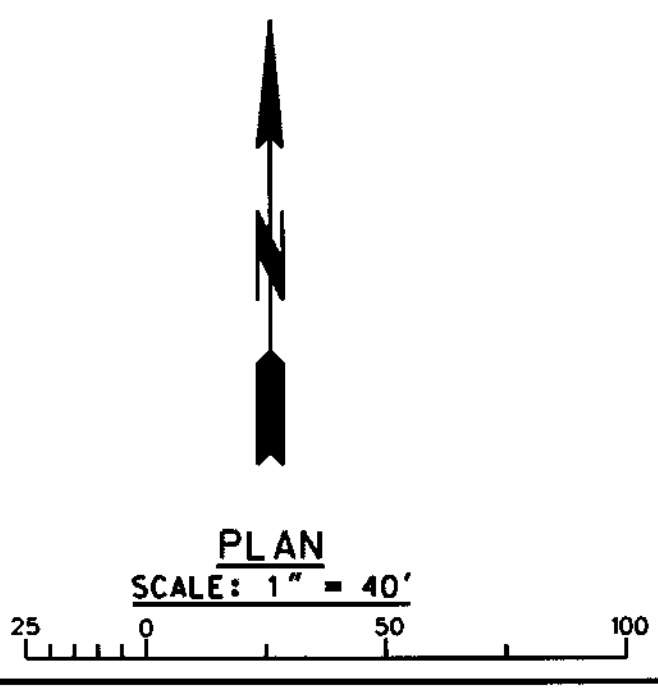

20+00.00 (CLOVERMEAD ST)
 18+13.95 (ELLEN DR)



DATE	MK	DESCRIPTION

REGISTERED PROFESSIONAL ENGINEER
 THOMAS P. HO
 No. C60649
 CIVIL
 STATE OF CALIFORNIA
 PROJECT ENGINEER
 DATE: 1/13/13

COUNTY OF LOS ANGELES DEPARTMENT OF PUBLIC WORKS
BALLENTINE PL, ET AL
 PLAN & PROFILE
 PROJECT ID NO. RDC0015528
 PCA X910000459 DWG PH082621 SHEET 14 OF 43