

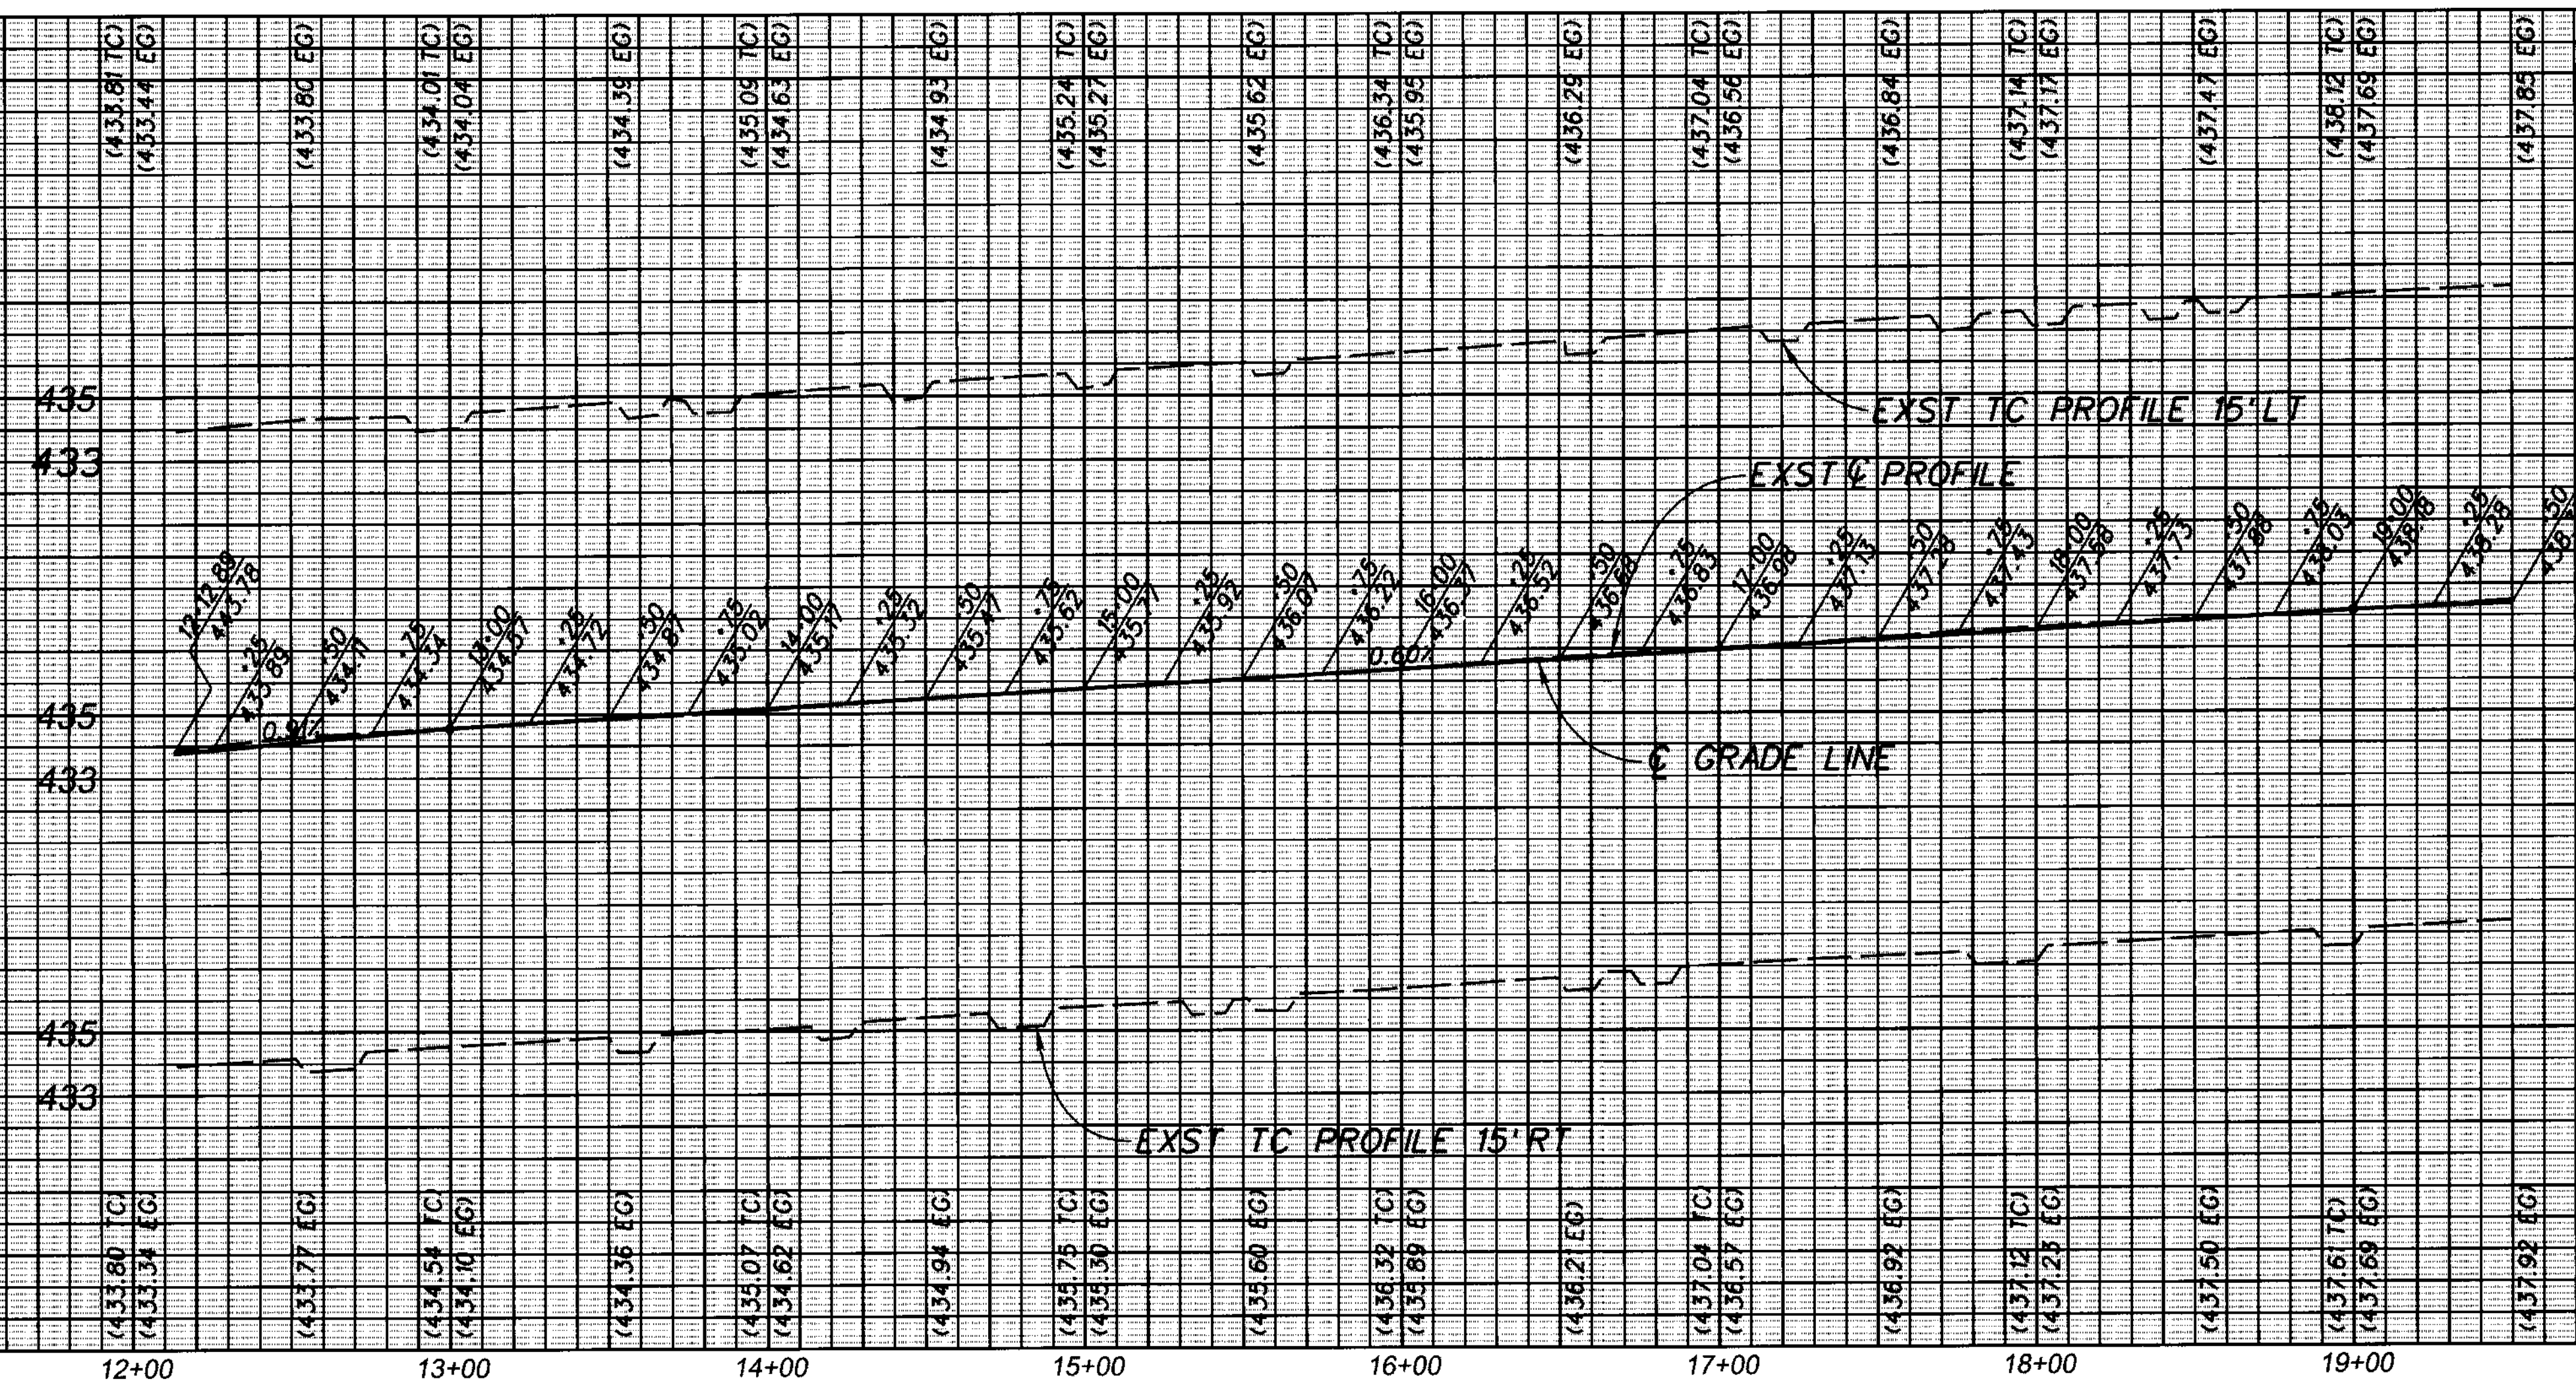


SCALE: HOR. 1" = 40'
VERT. 1" = 4'

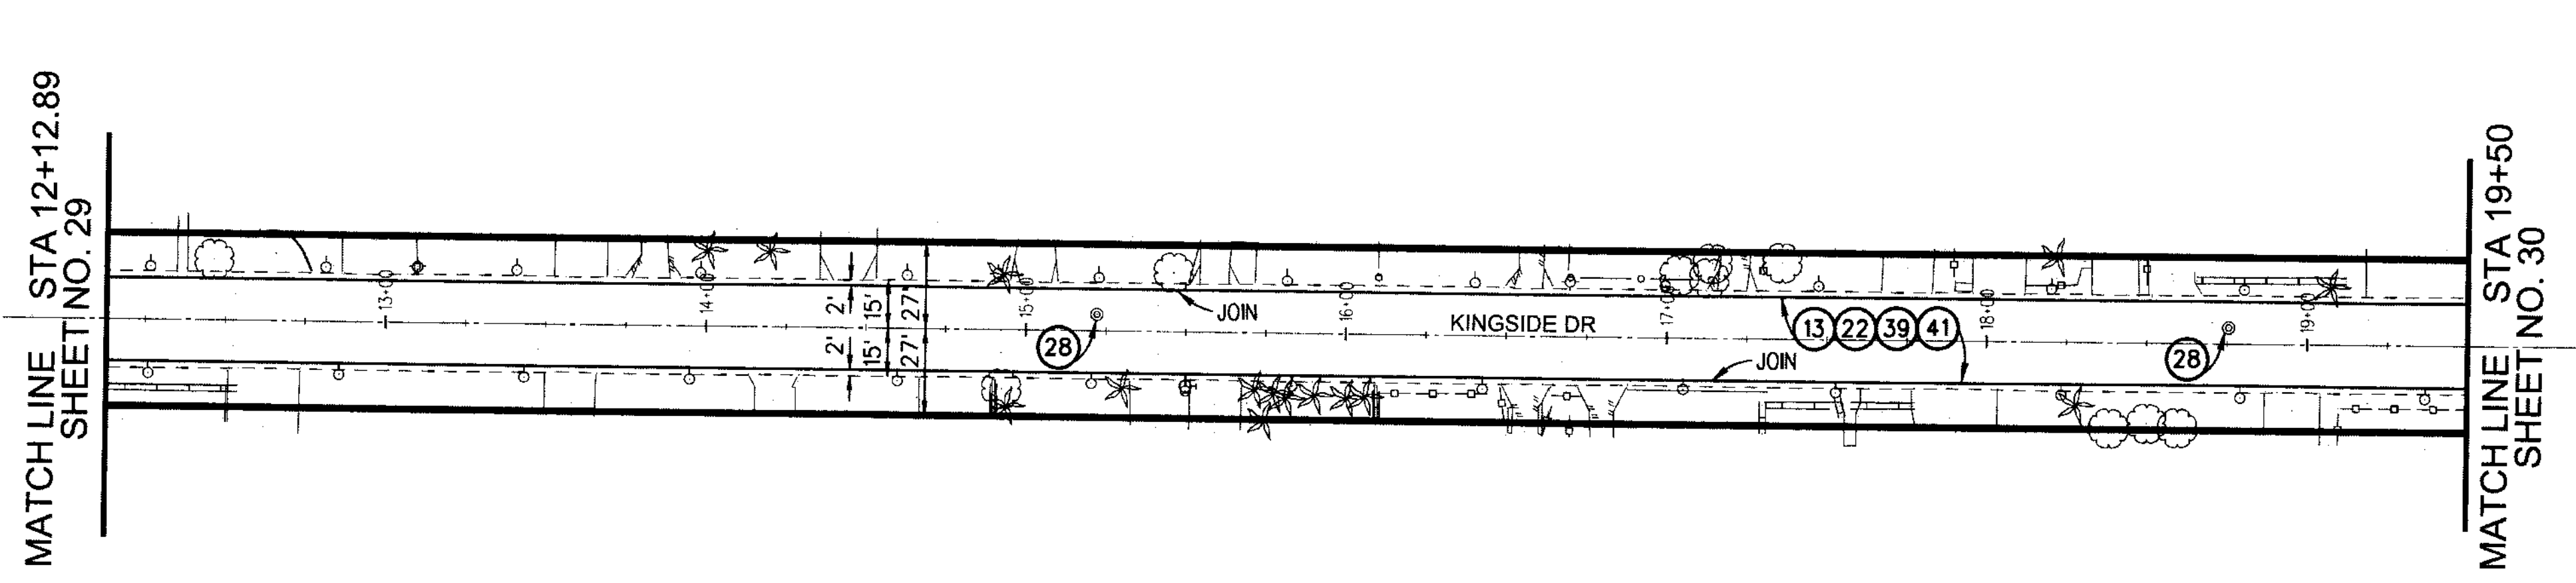

BENCH MARK
 PVLB 1430 PAGE 1285
 EL 447.175 NAVD'88 (COVINA 2005)
 PT. 217
 SPK & W DN. 3" CL INT OF KINGSIDE
 DR (E) & VINCENT AVE (SERVICE RD.)

DATE: 11/13/13
 REVIEWED BY: [Signature]
 CHECKER: ROY CRUZ
 DESIGNER: THOMAS HO
 DRAFTER: THOMAS HO
 CADD PROJECT FILE NAME: RDC0015528-BALLENTINE-DES
 11+62.89 (KINGSIDE DR)
 13+44.64 (BROADMOOR AVE)
 BROADMOOR AVE
 MATCH LINE STA 12+12.89 SHEET NO. 29
 MATCH LINE STA 19+50 SHEET NO. 30
 ELLEN DR
 20+00 (KINGSIDE DR)
 15+51.93 (ELLEN DR)

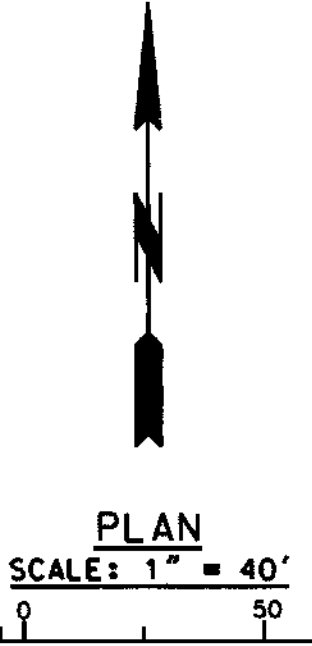

DATE	MK	DESCRIPTION
REVISIONS		

REGISTERED PROFESSIONAL ENGINEER
 THOMAS P. HO
 No. C60649
 CIVIL
 STATE OF CALIFORNIA
 PROJECT ENGINEER
 DATE: 11/13/13

COUNTY OF LOS ANGELES DEPARTMENT OF PUBLIC WORKS
BALLENTINE PL, ET AL
 PLAN & PROFILE
 PROJECT ID NO. RDC0015528
 PCA X910000459 DWG PHO82623 SHEET 16 OF 43

