


SCALE: HOR. 1" = 40'  
VERT. 1" = 4'

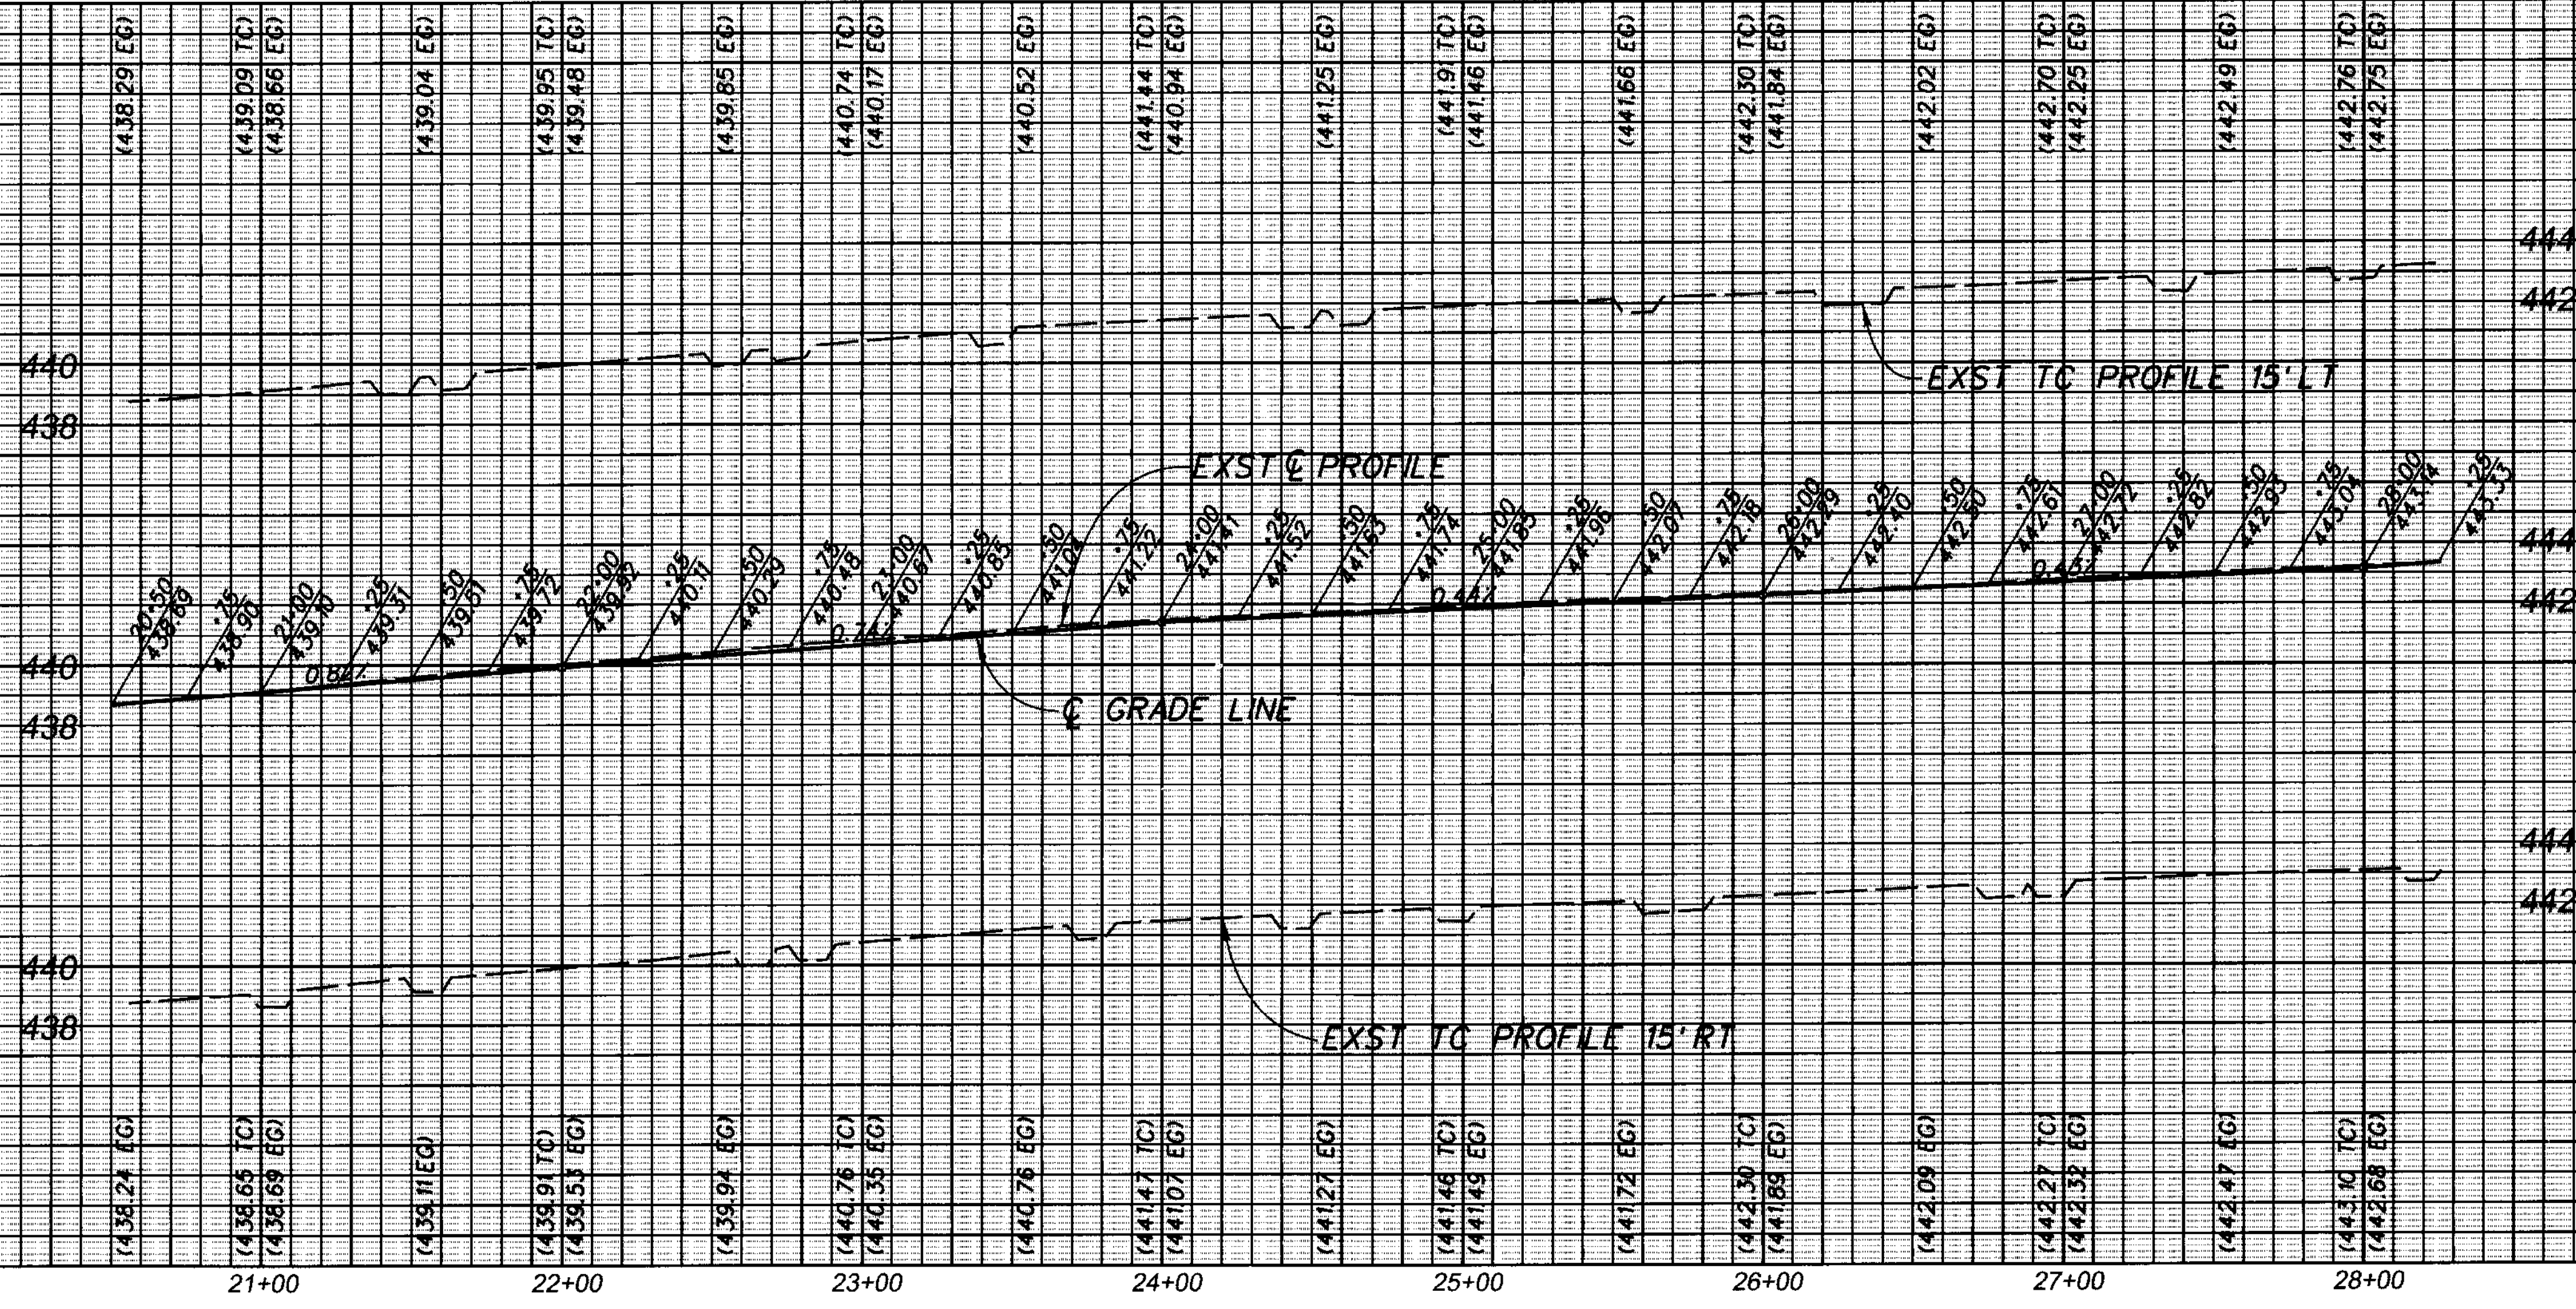


**BENCH MARK**  
 PWLB 1430 PAGE 1285  
 EL 447.175 NAVD'88 (COVINA 2005)  
 PT. 217  
 SPK & W DN. 3" CL INT OF KINGSIDE  
 DR (E) & VINCENT AVE (SERVICE RD.)

DATE: 11/13/13  
 REVIEWED BY: [Signature]  
 CADD PROJECT FILE NAME: RDC0015528-BALLENTINE\_DES  
 CHECKER: ROY CRUZ  
 DESIGNER: THOMAS HO  
 DRAFTER: THOMAS HO

20+00 (KINGSIDE DR)  
15+51.93 (ELLEN DR)

MATCH LINE STA 20+50  
SHEET NO. 30


ELLEN DR

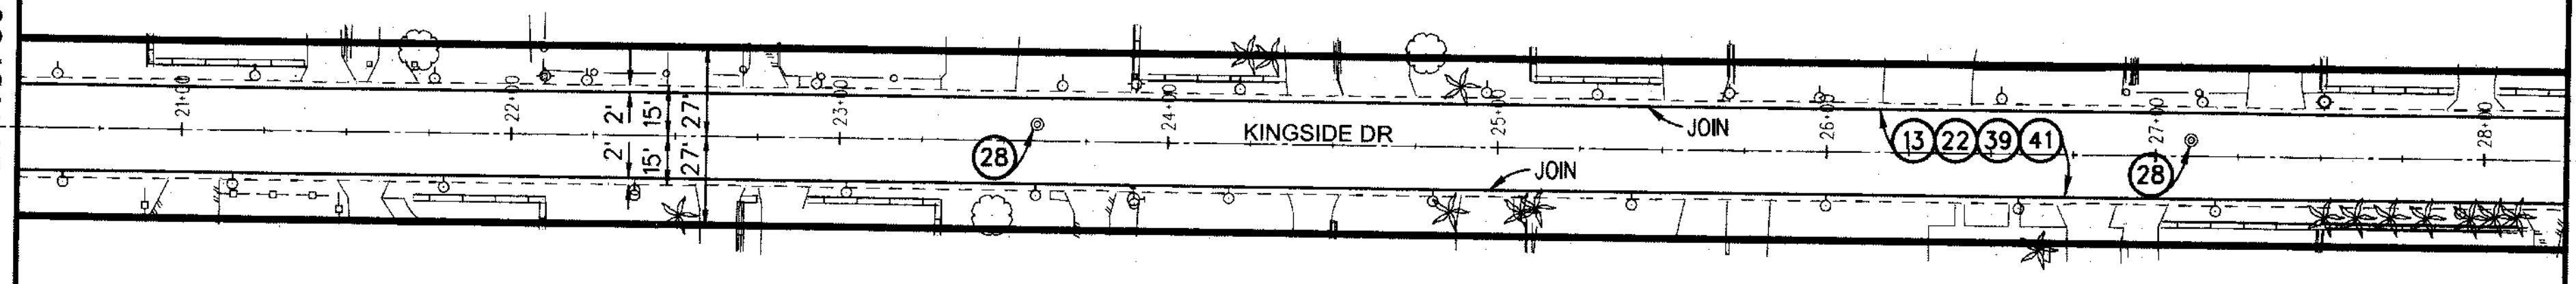


MATCH LINE STA 28+25  
SHEET NO. 31

7+00 28+70.17 (KINGSIDE DR)  
7+35.13 (GREENBERRY AVE)  
6+00 GREENBERRY AVE

PLAN SCALE: 1" = 40'

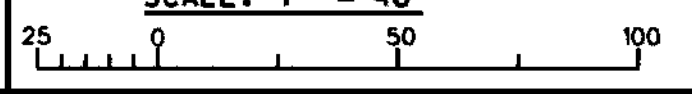

DATE	MK	DESCRIPTION

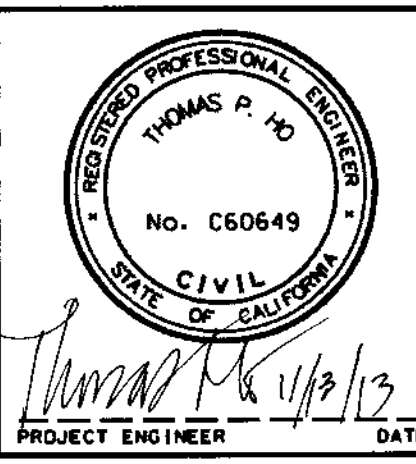

COUNTY OF LOS ANGELES DEPARTMENT OF PUBLIC WORKS  
**BALLENTINE PL, ET AL**  
 PLAN & PROFILE  
 PROJECT ID NO. RDC0015528  
 PCA X910000459 DWG PH082624 SHEET 17 OF 43