


DATE: 11/13/10
REVIEWED BY: [Signature]
CAD PROJECT FILE NAME: RDC0015528-BALLENTINE_PL
CHECKER: ROY CRUZ
DESIGNER: THOMAS HO
DRAFTER: THOMAS HO

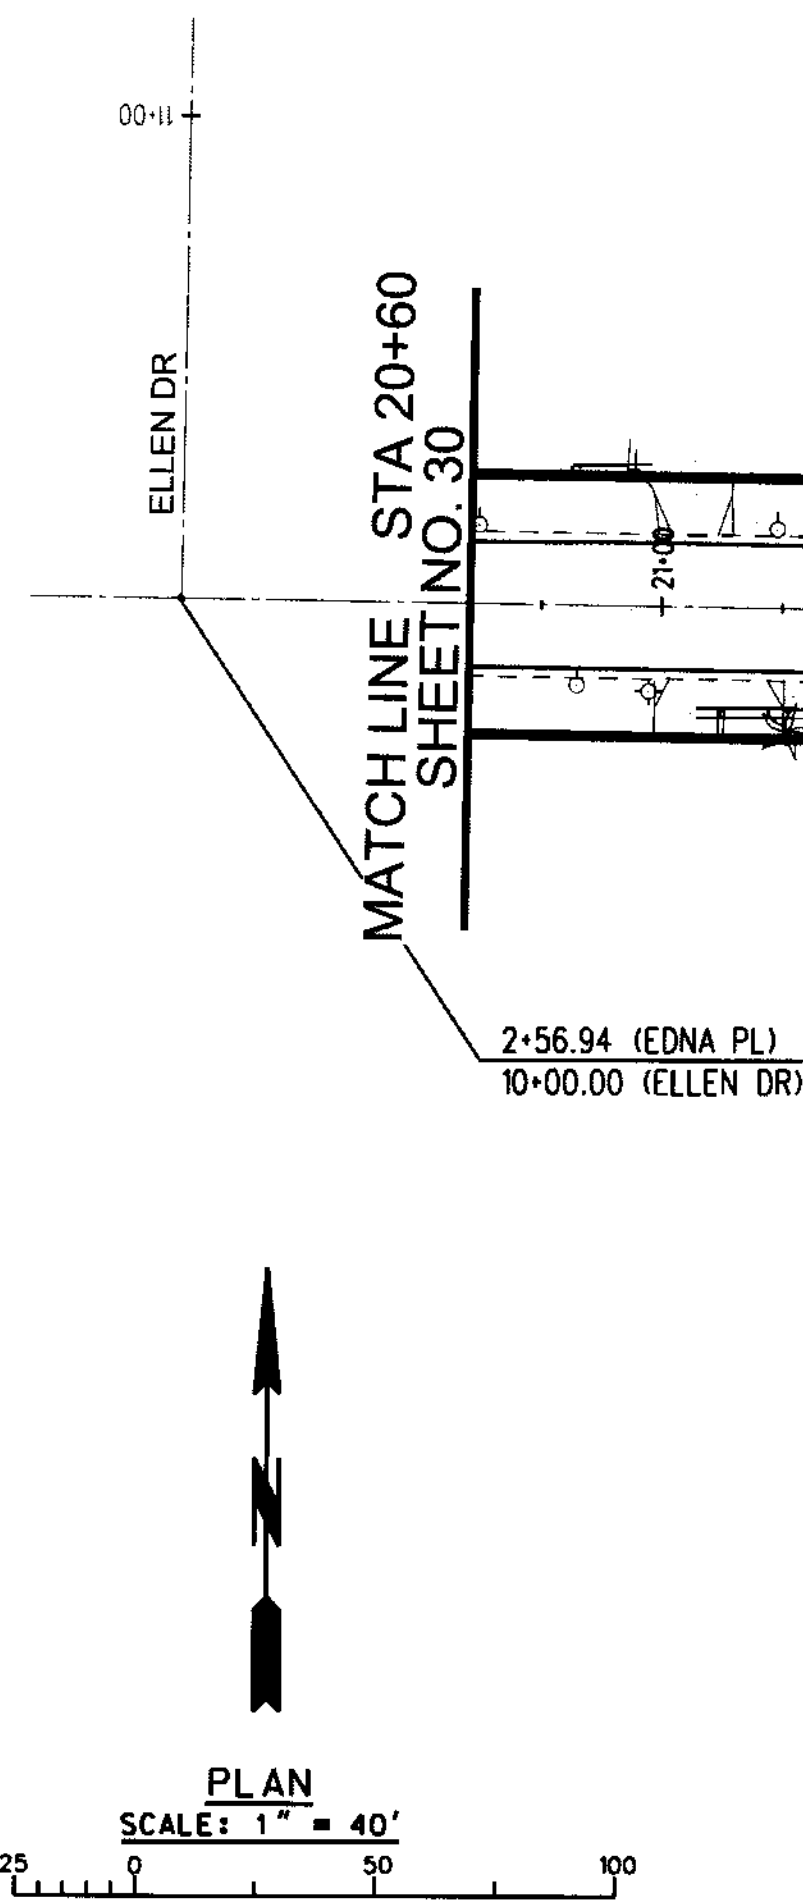

BENCH MARK

PWLB 1430 PAGE 1289
PT. 445.075 NAVD' 88 (COVINA 2005)
ST. 10
SQ. HD. SPK. DN. 3", CL. INT. (ANGLE PT.)
CLOVERMEAD ST & GREENBERRY AV.

MATCH LINE STA 20+60
SHEET NO. 30

MATCH LINE STA 30+96.21 BC
SHEET NO. 32



DATE		REVISIONS	PROJECT ENGINEER		DATE	

COUNTY OF LOS ANGELES DEPARTMENT OF PUBLIC WORKS

BALLENTINE PL, ET AL

PLAN & PROFILE
PROJECT ID NO. RDC0015528

PROJECT ENGINEER: [Signature]
DATE: 11/13/10

PCA X910000459 DWG PH082628 SHEET 21 OF 43