



SCALE: HOR. 1" = 40'  
VERT. 1" = 4'

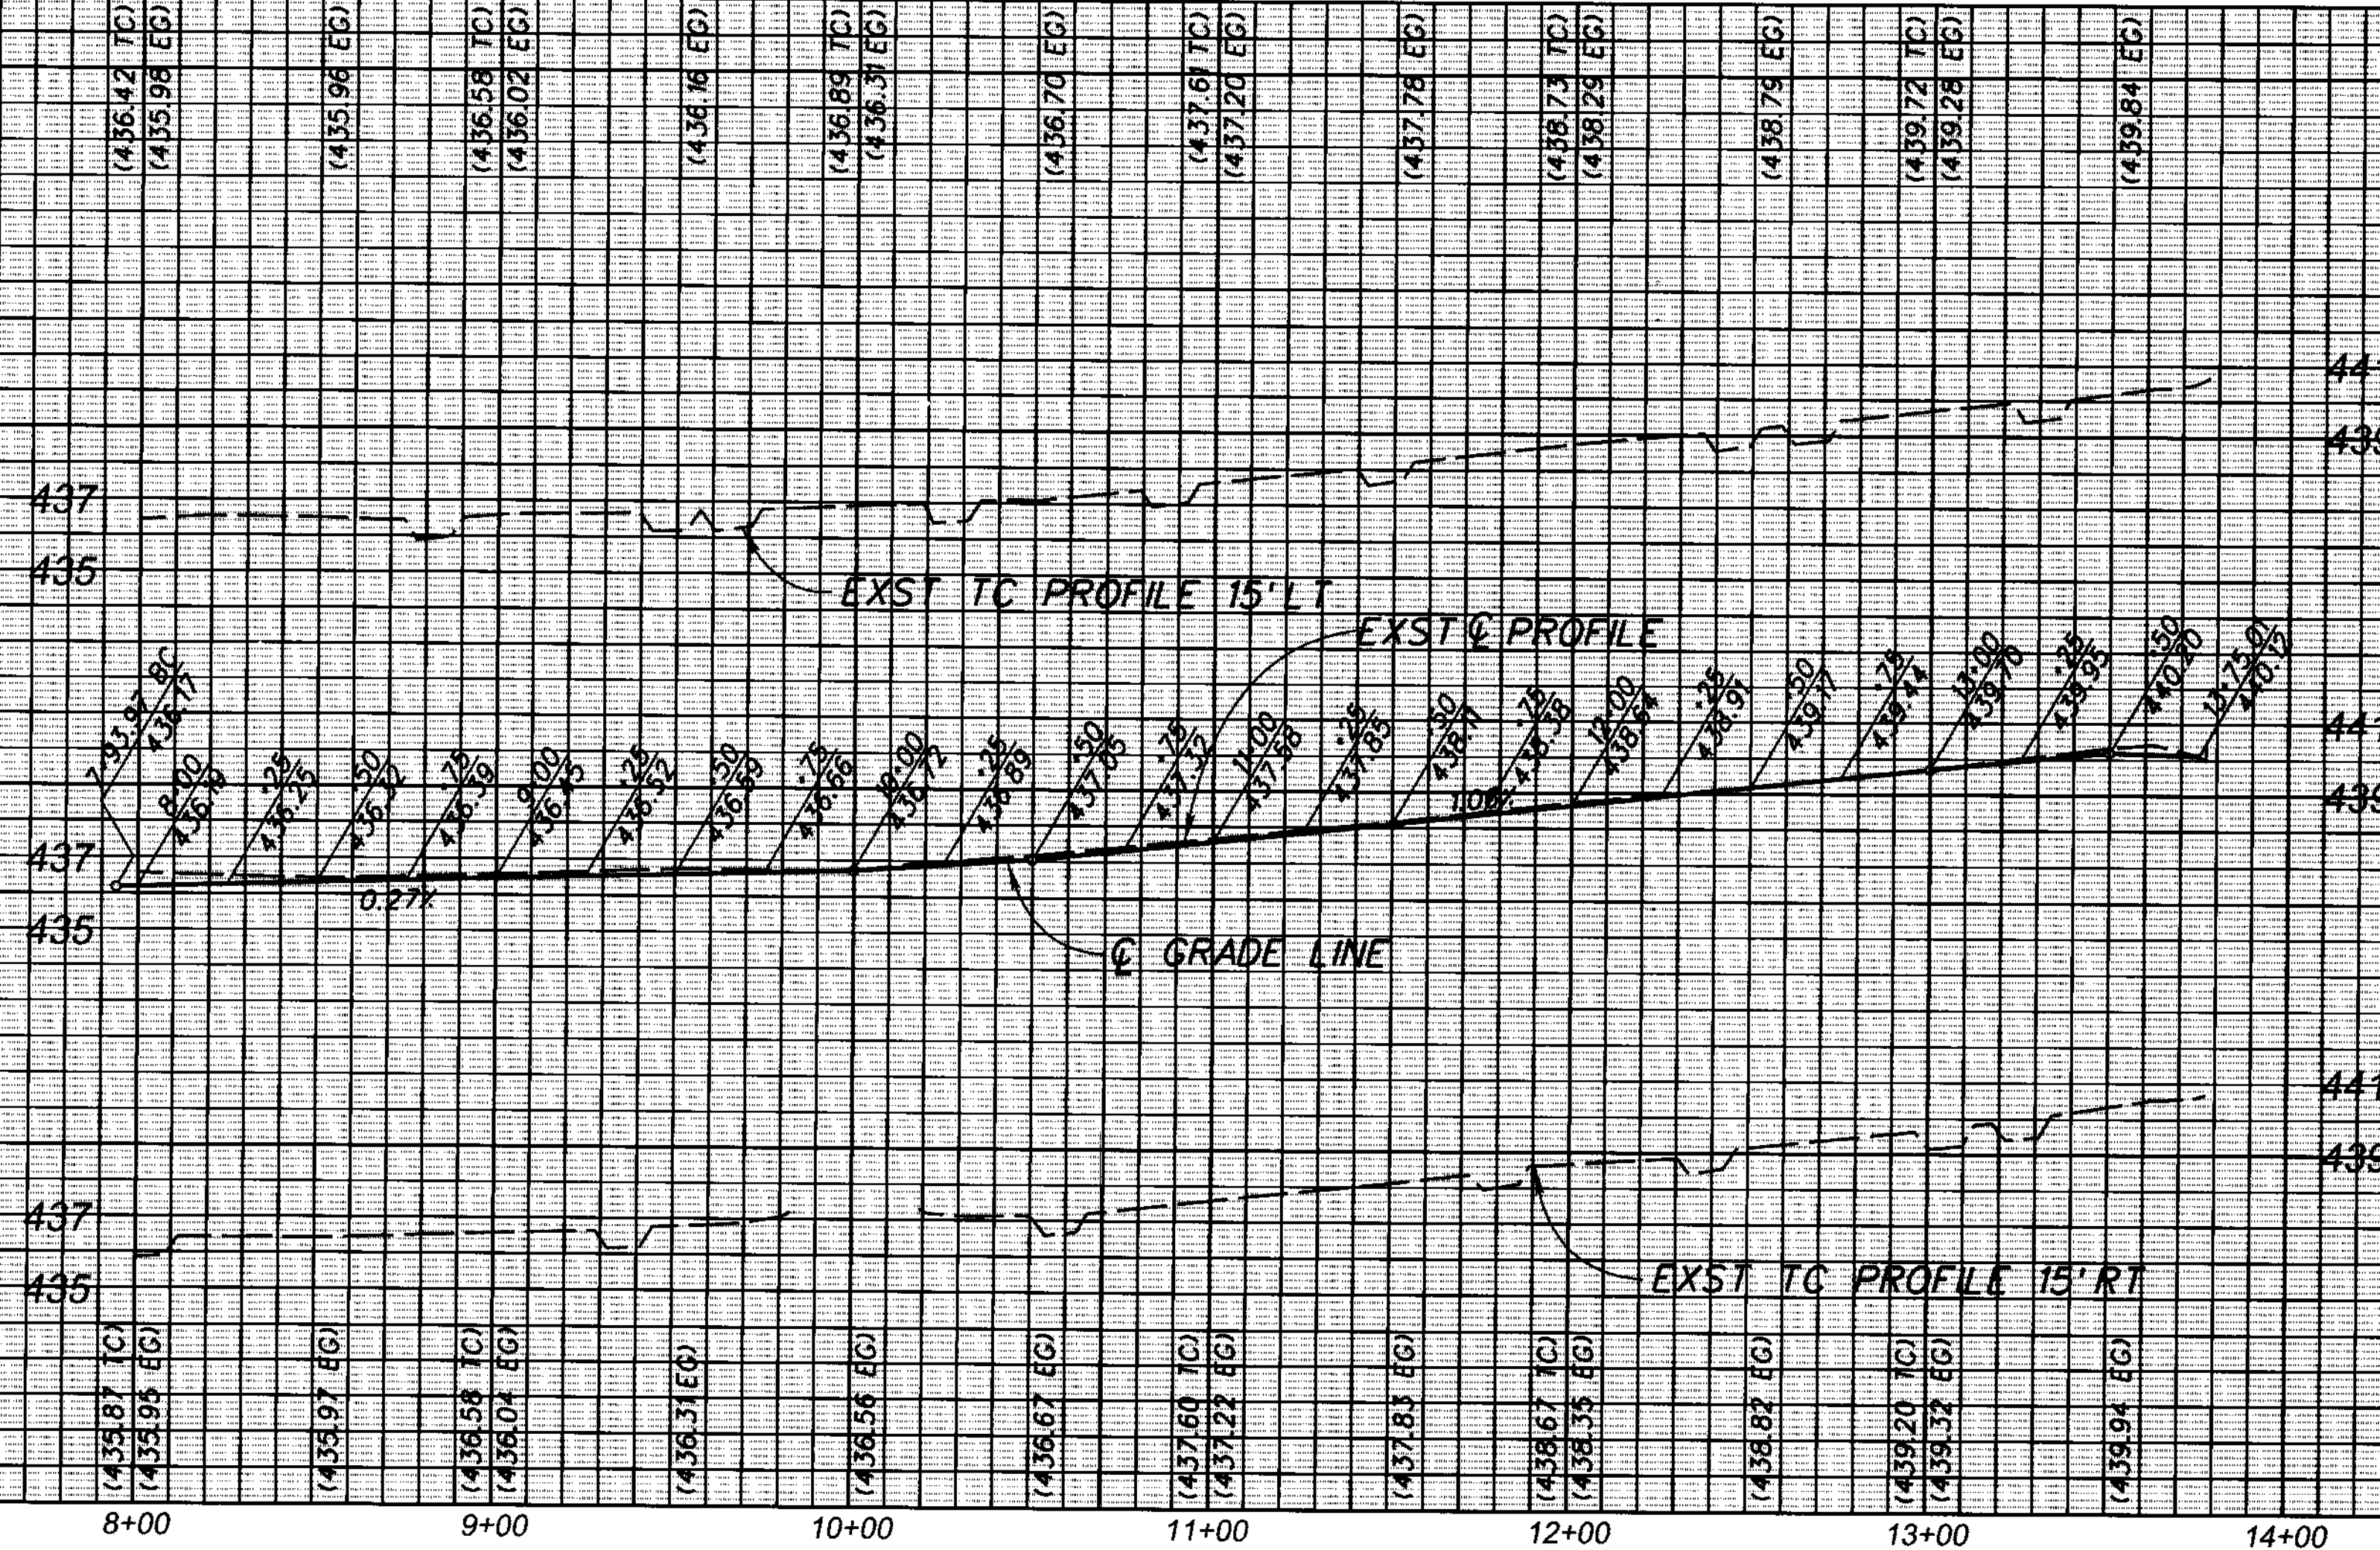


BENCH MARK No. 7

PWLB 1430 PAGE 1261  
EL 426.08 NAVD'88 (COVINA 2005)  
SPK W & TIN DN 2" CL INT  
BELLECHASE AVE & BALLENTINE PL.

MATCH LINE STA 1+68.81 BC (Hartley Ave)  
= STA 7+93.97 BC (Ballentine Pl)  
SHEET NO 37

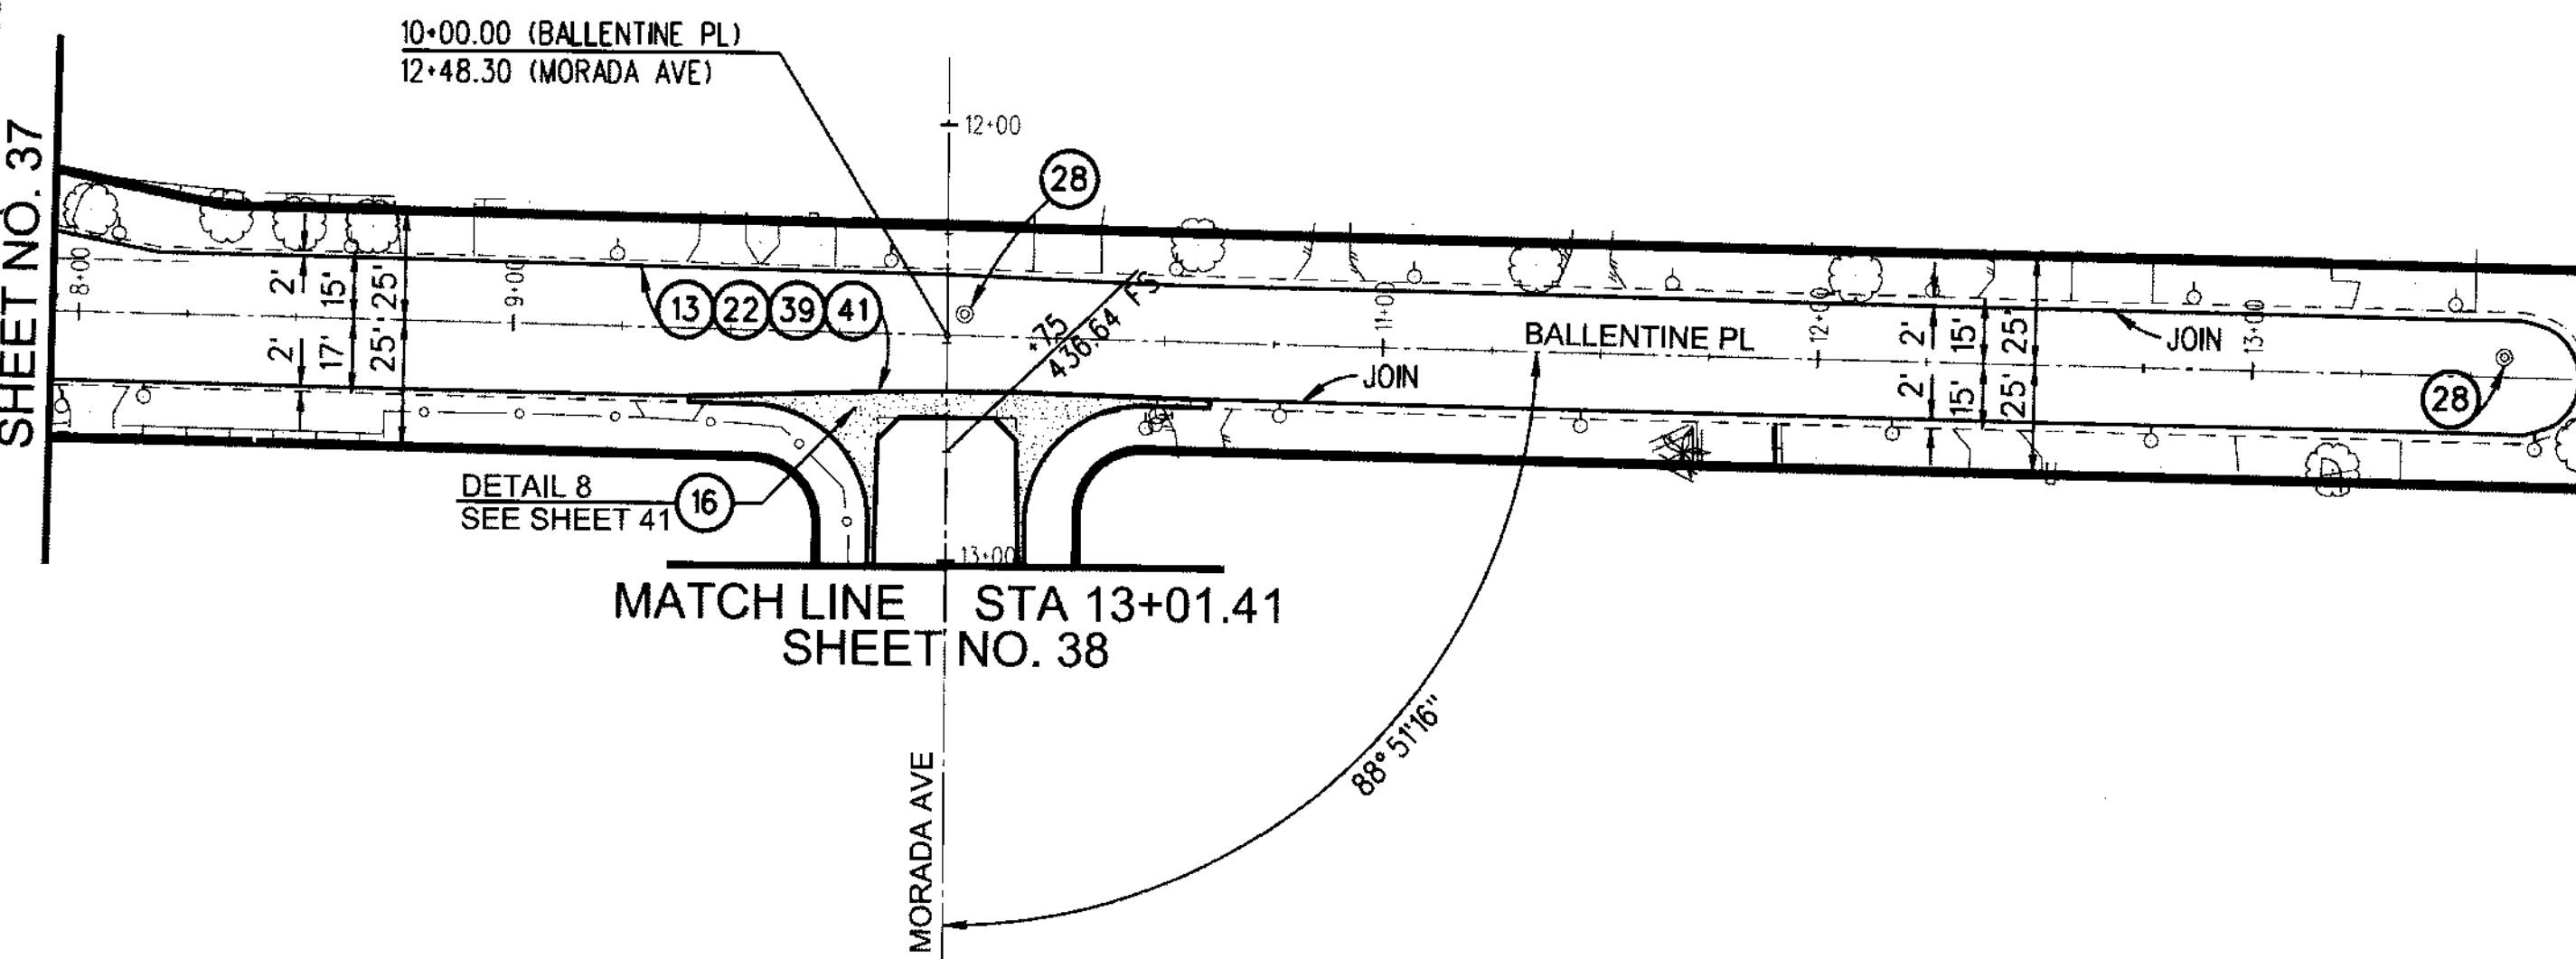

DATE: 11/13/13  
REVIEWED BY: [Signature]  
CADD PROJECT FILE NAME: RDC0015528-BALLENTINE-DES  
CHECKER: ROY CRUZ  
DESIGNER: THOMAS HO  
DRAFTER: THOMAS HO

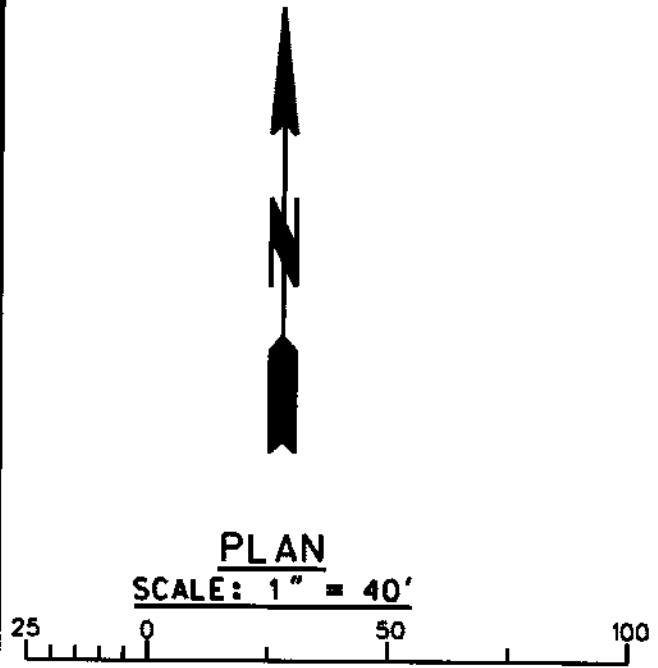

DATE	MK	DESCRIPTION

REVISIONS

THOMAS P. HO  
NO. C60649  
CIVIL ENGINEER  
STATE OF CALIFORNIA

PROJECT ENGINEER: [Signature] DATE: 11/13/13

COUNTY OF LOS ANGELES DEPARTMENT OF PUBLIC WORKS

**BALLENTINE PL, ET AL**

PLAN & PROFILE  
PROJECT ID NO. RDC0015528

PCA X91000459 DWG PH082632 SHEET 25 OF 43

