



SCALE: HOR. 1" = 40'
VERT. 1" = 4'

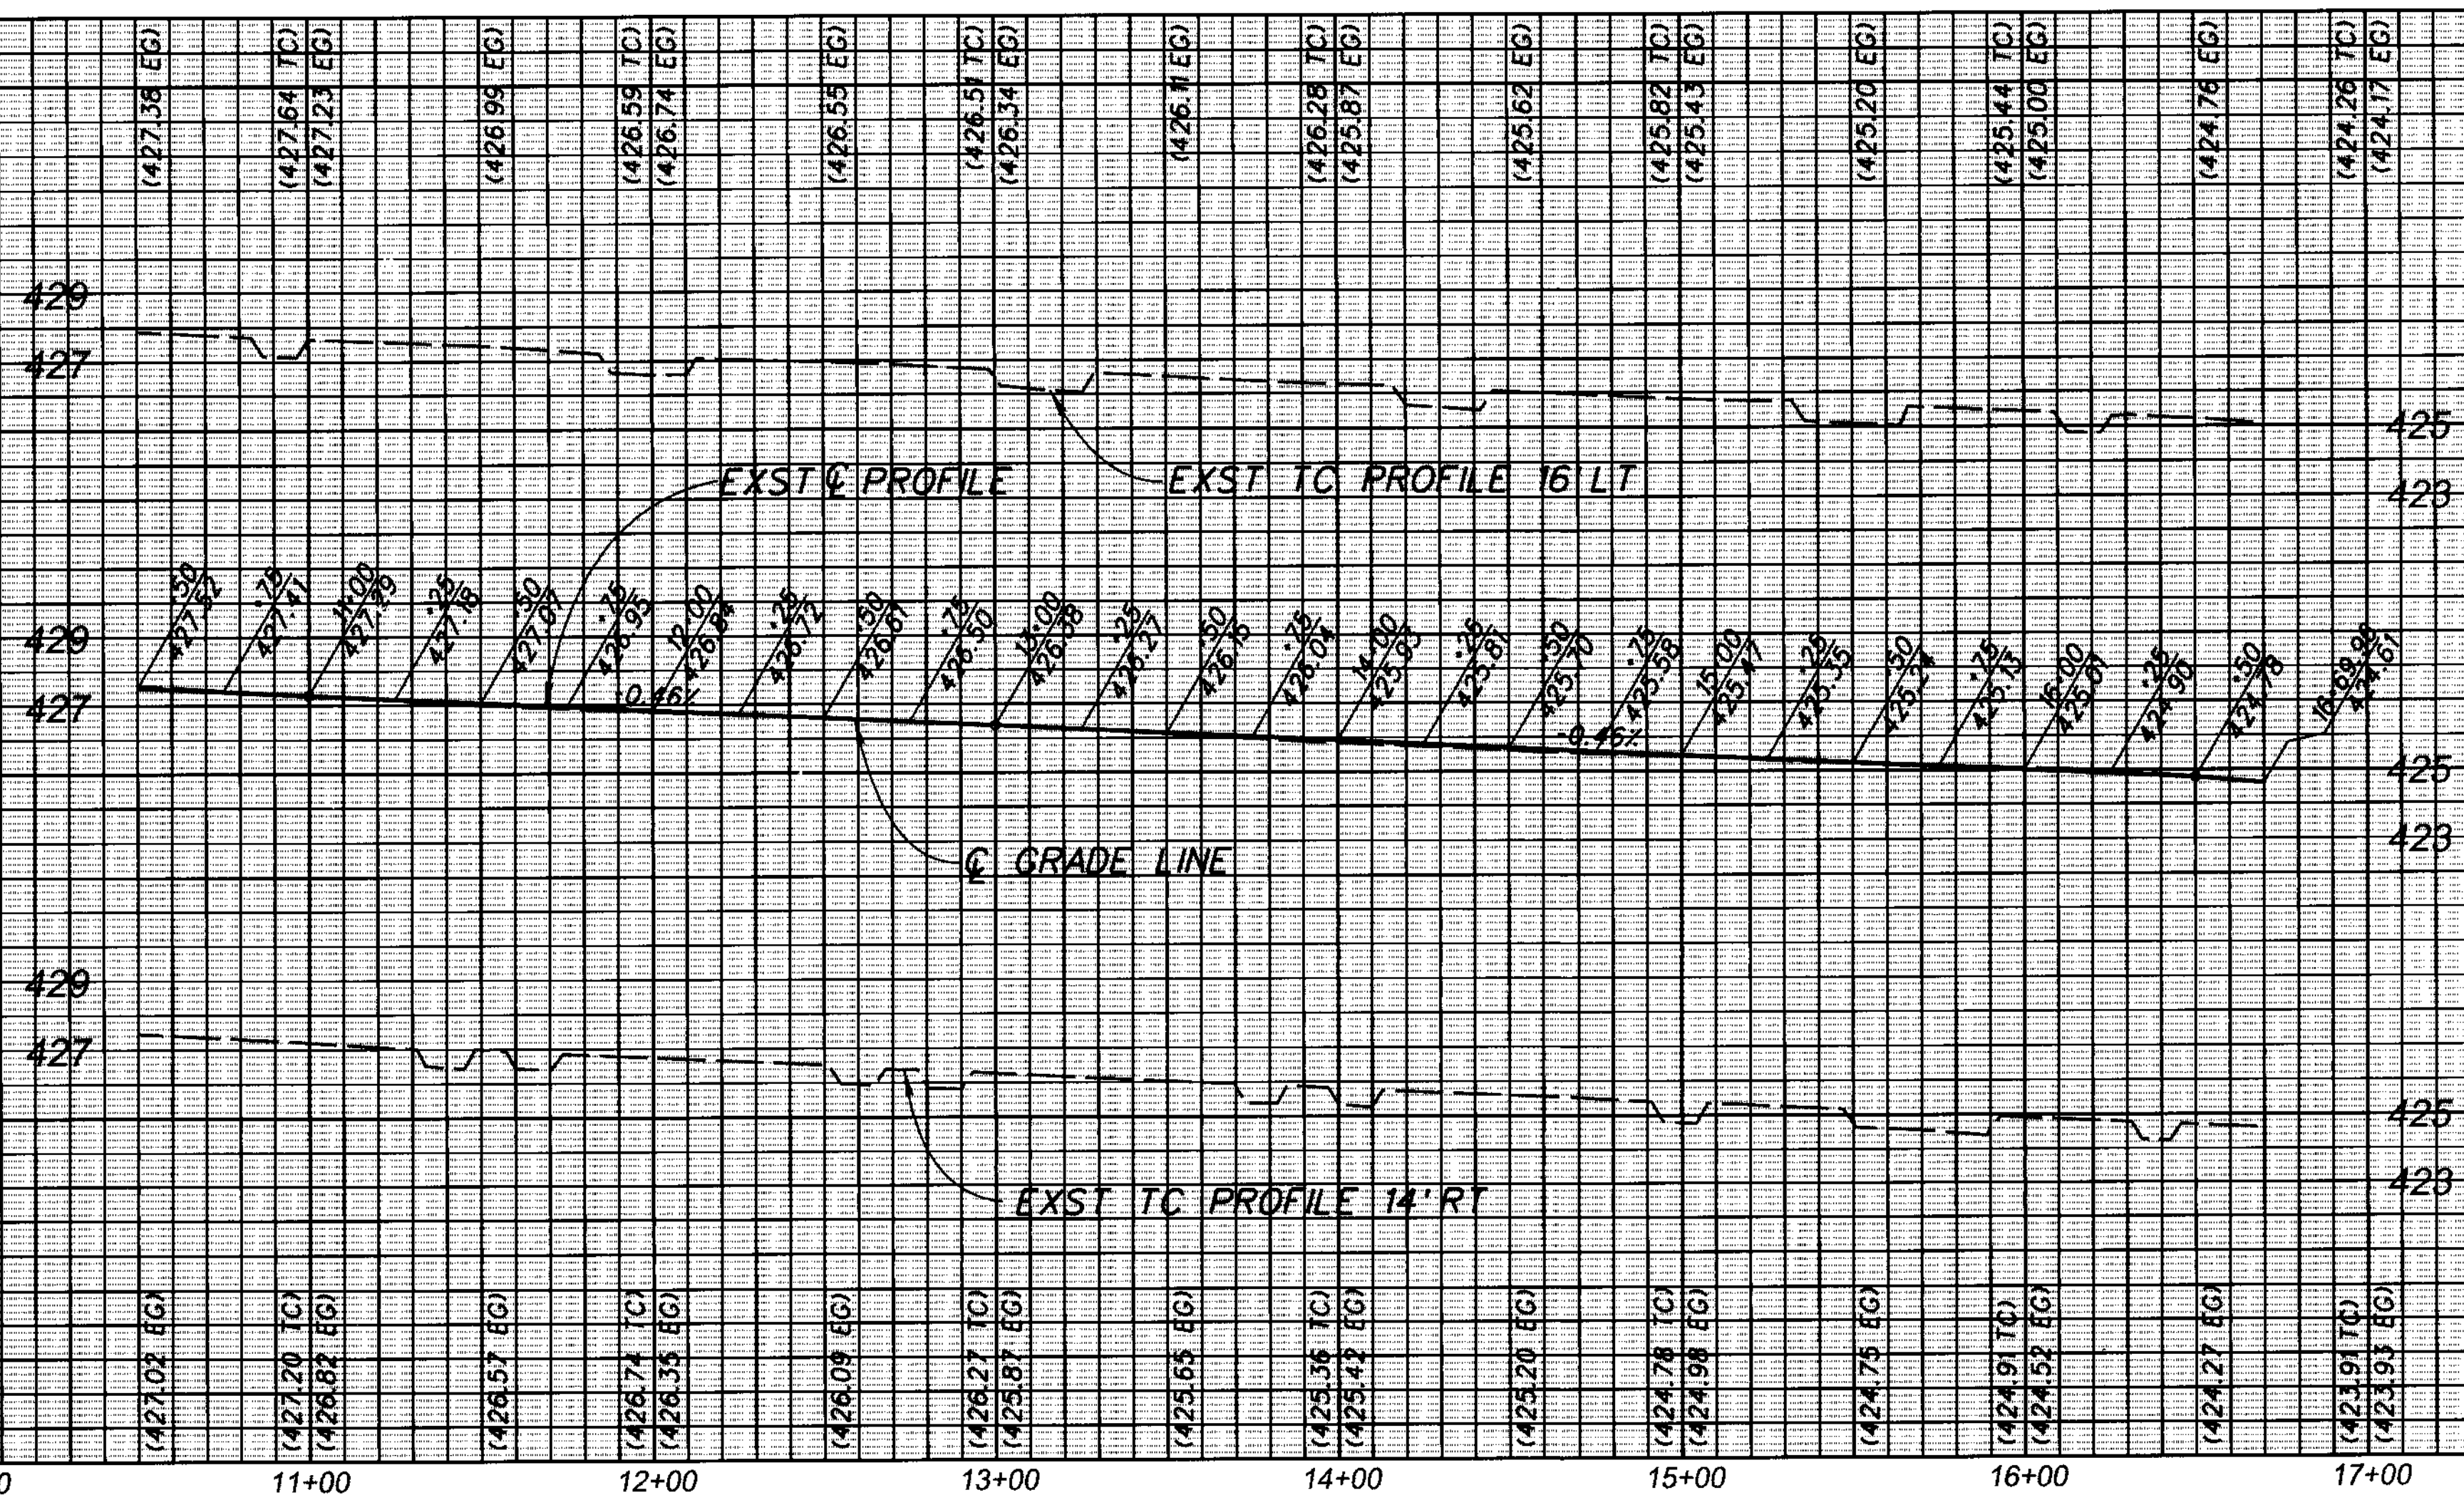


BENCH MARK
 PwLB 1430 PAGE 1262
 EL. 427.780 NAVD'88 (COVINA 2005)
 PT= 10
 SPK & TIN DN 4" INT BROADMOOR
 AVE. & BALLENTINE PL.

DATE: 11/13/12
 REVIEWED BY: [Signature]
 CHECKER: ROY CRUZ
 DESIGNER: THOMAS HO
 DRAFTER: THOMAS HO
 CAD PROJECT FILE NAME: RDC0015528-BALLENTINE.DES

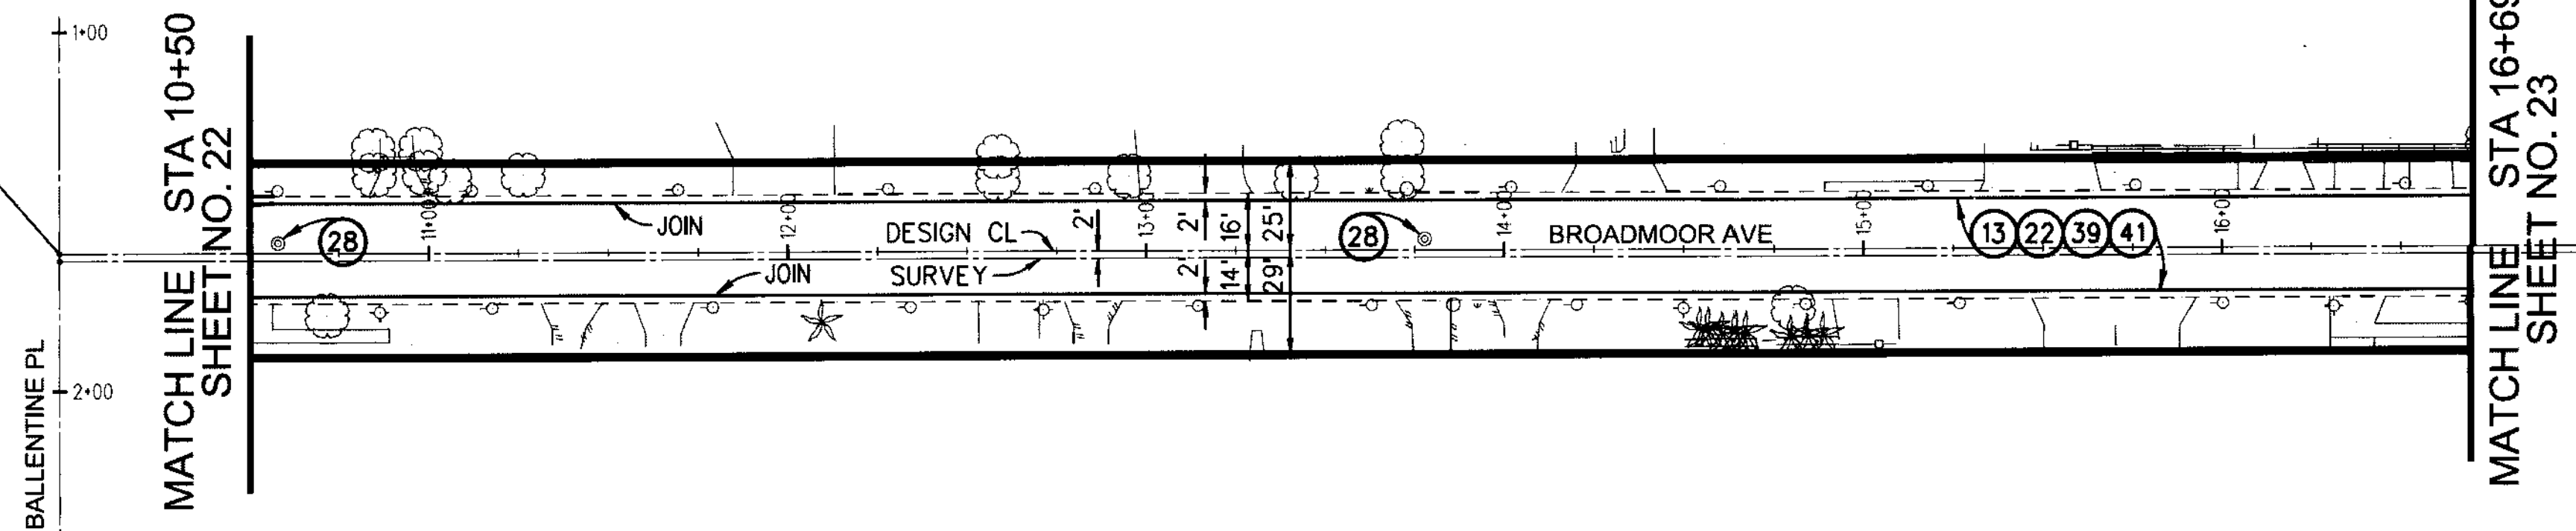


9+97.00 (BROADMOOR AVE)
2+38.09 (BALLENTINE PL)

17+21.51 (BROADMOOR AVE)
12+62.86 (SAN BERNARDINO RD N FRONTAGE)

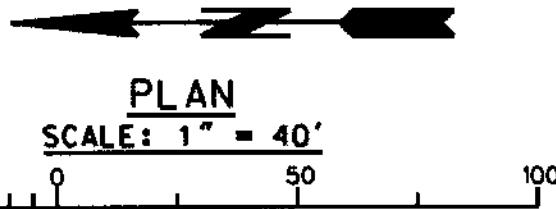

DATE	MK	DESCRIPTION

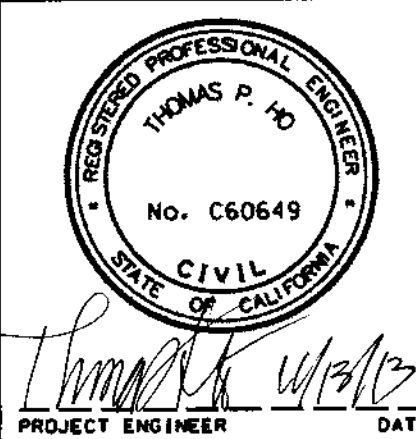

COUNTY OF LOS ANGELES DEPARTMENT OF PUBLIC WORKS
BALLENTINE PL, ET AL
 PLAN & PROFILE
 PROJECT ID NO. RDC0015528
 PCA X910000459 DWG PH082642 SHEET 35 OF 43