




SCALE: HOR. 1" = 40'  
VERT. 1" = 4'

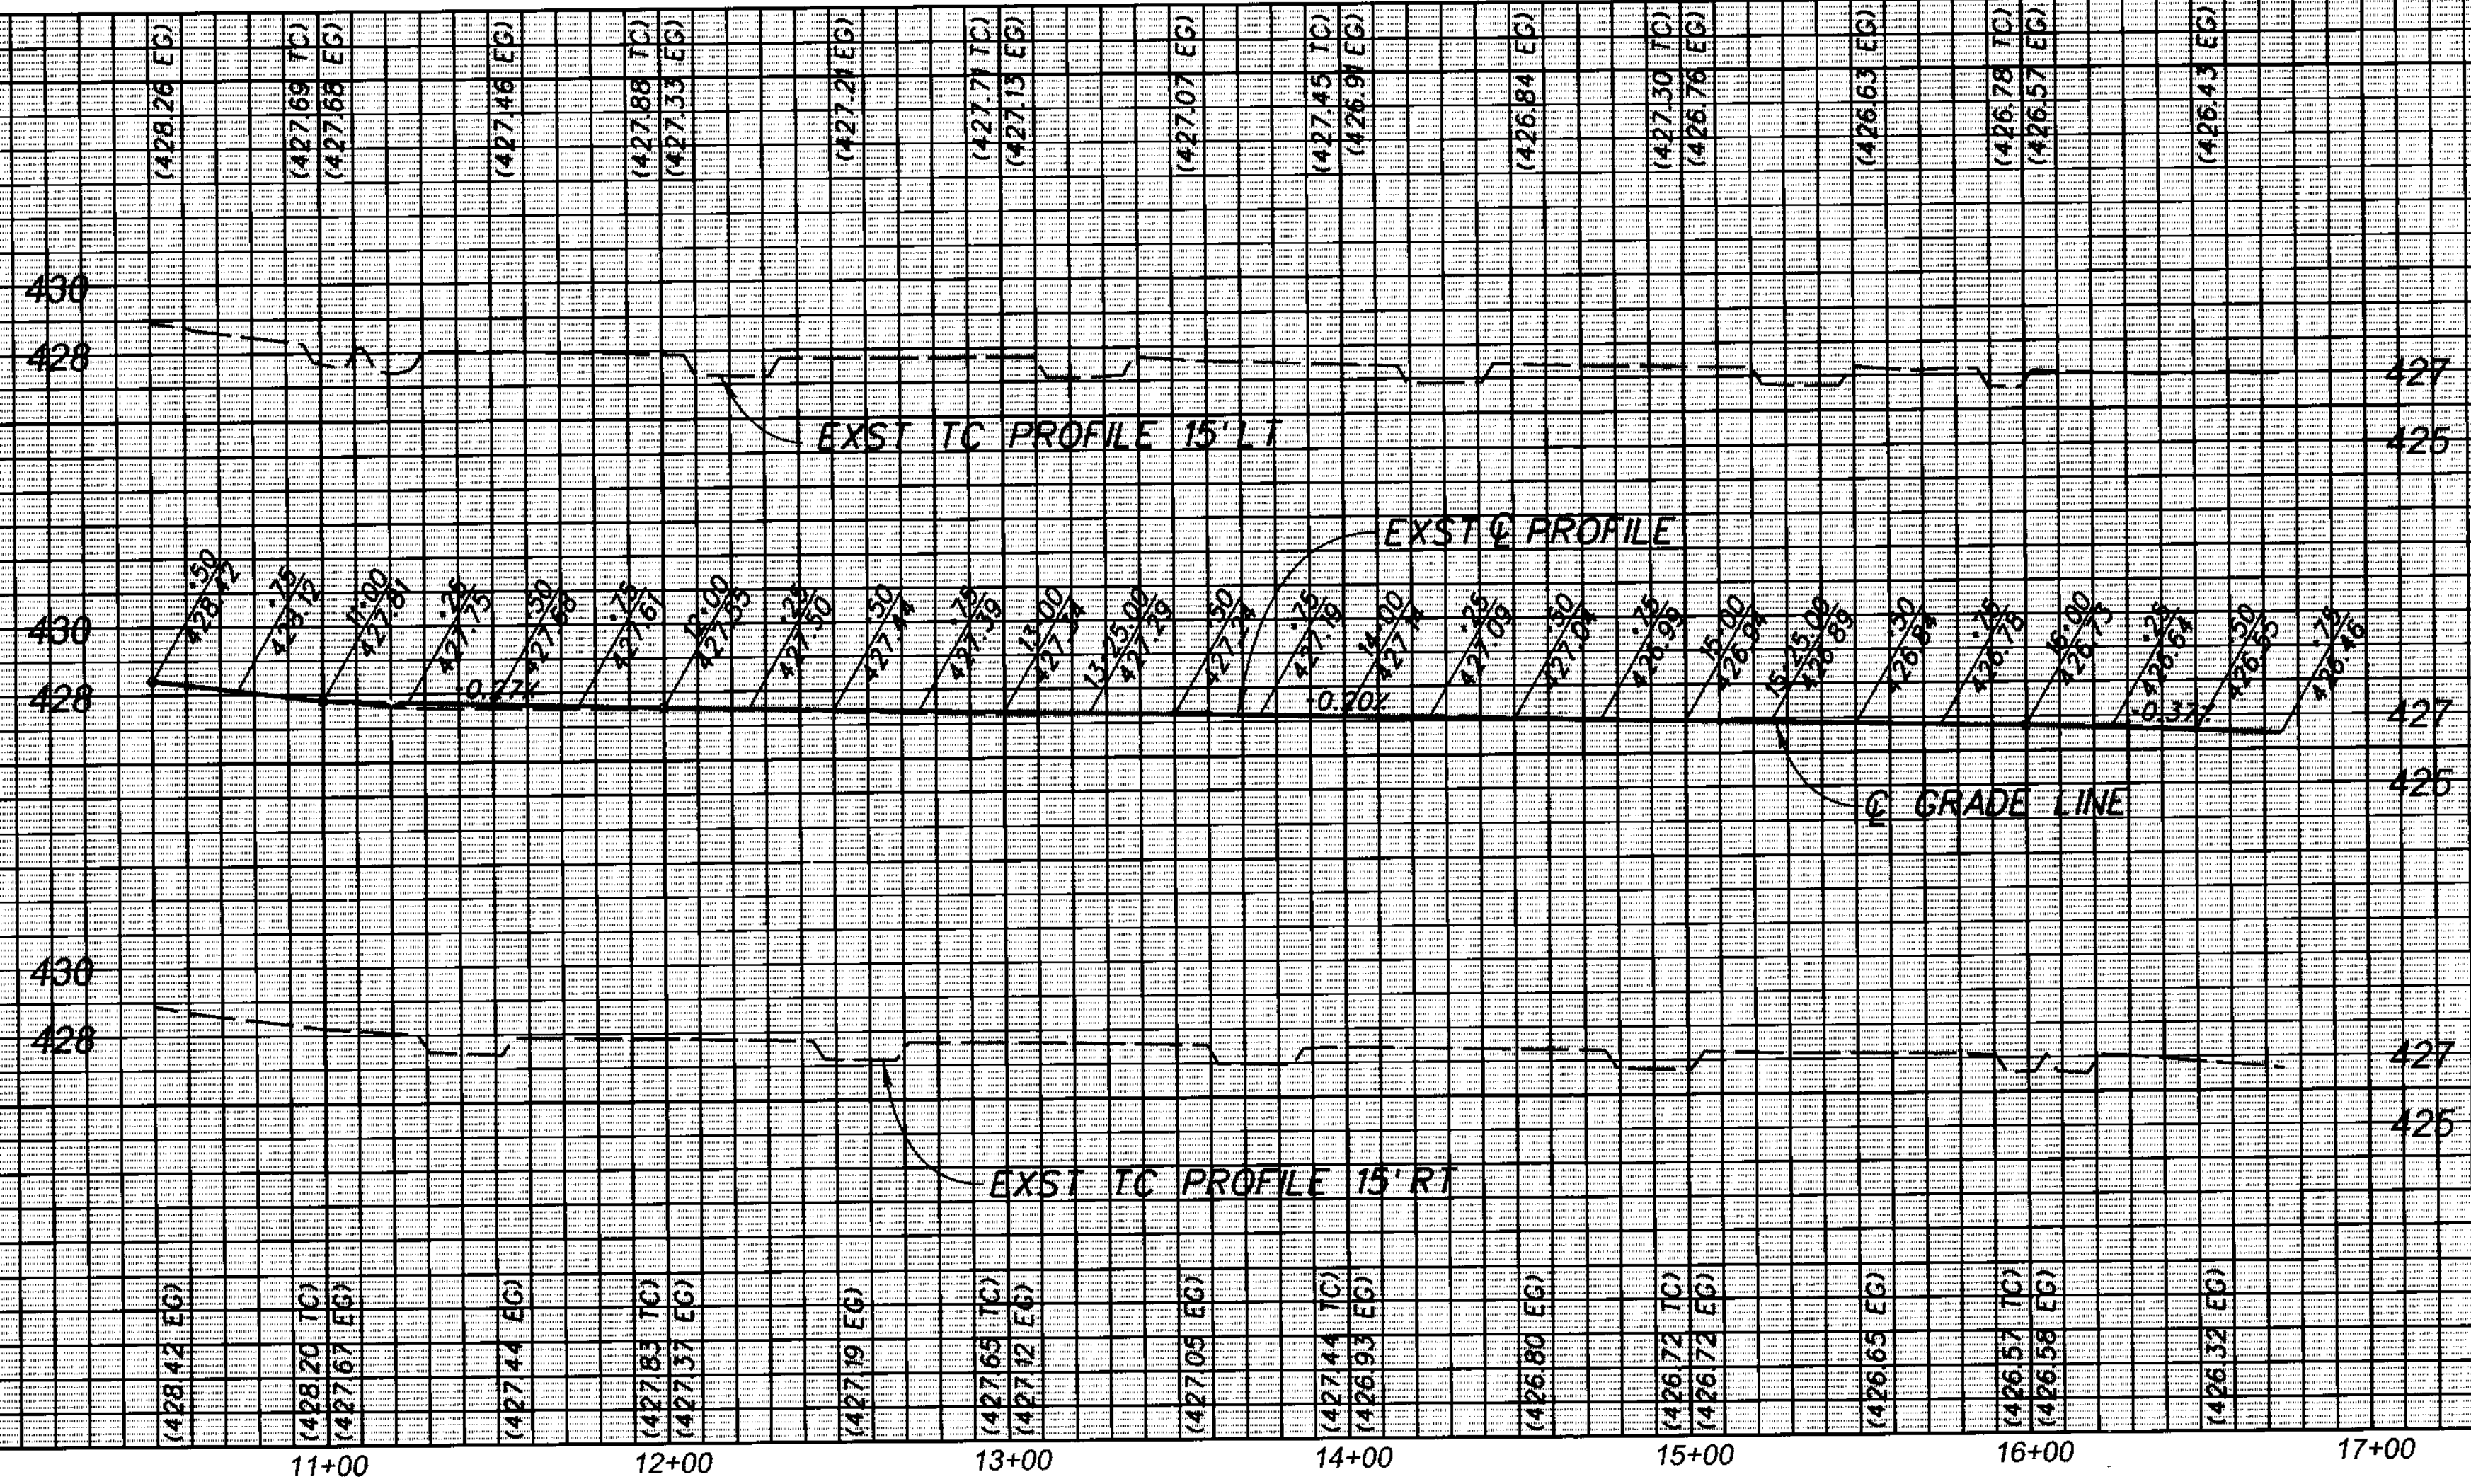


**BENCH MARK**  
 PVLB 1430 PAGE 1262  
 EL 427.780 NAVD'88 (COVINA 2005)  
 PT# 10  
 SPK & TIN DN 4" INT BROADMOOR  
 AVE & BALLENTINE PL.

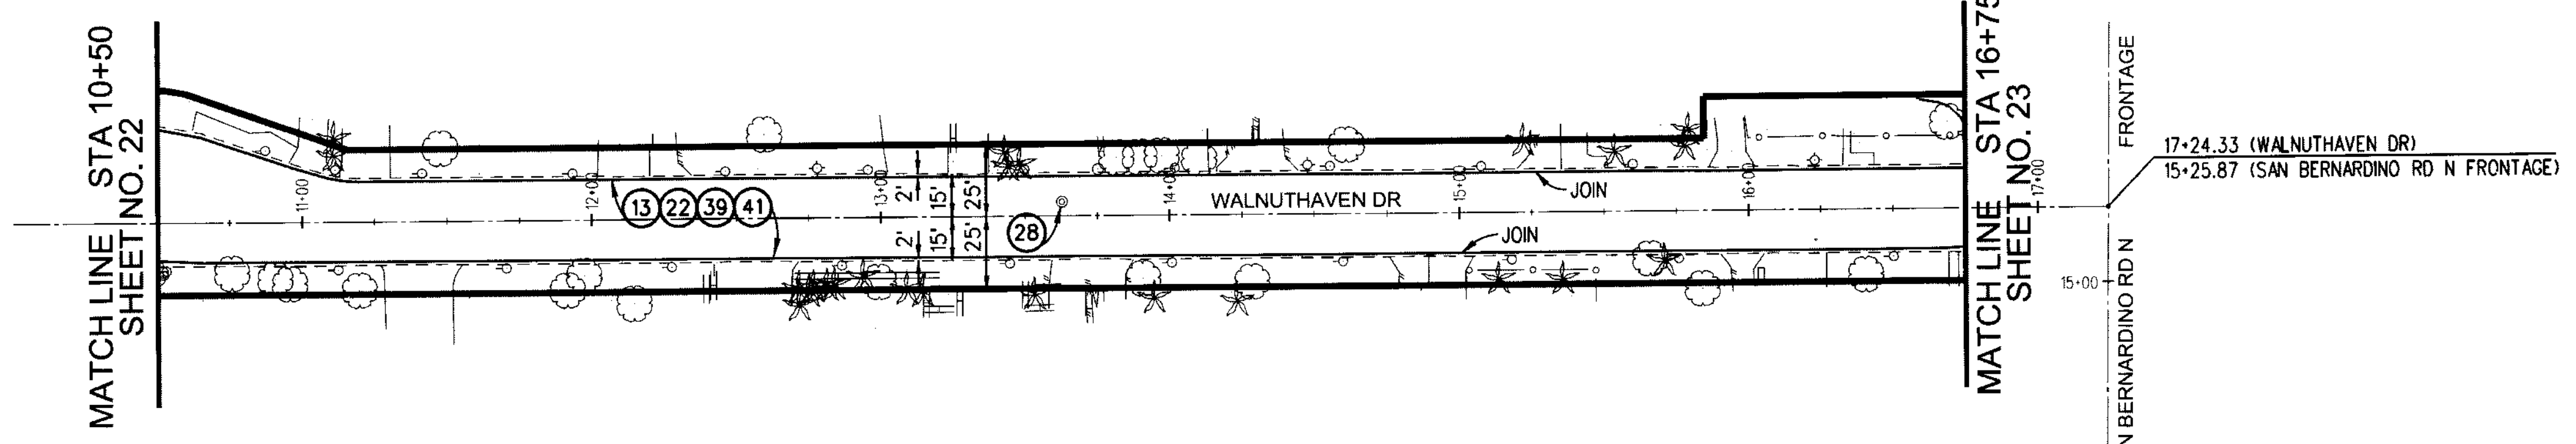

DATE: 11/13/13  
 REVIEWED BY: [Signature]  
 CADD PROJECT FILE NAME: RDC0015528\_BALLENTINE\_DES  
 CHECKER: ROY CRUZ  
 DESIGNER: THOMAS HO  
 DRAFTER: THOMAS HO

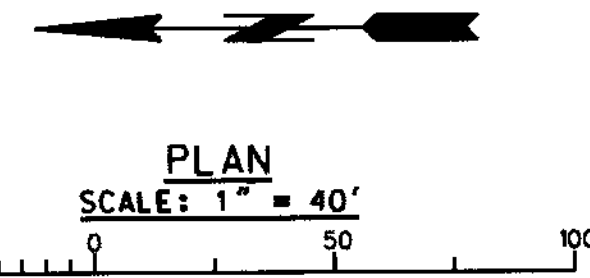

DATE	MK	DESCRIPTION
REVISIONS		

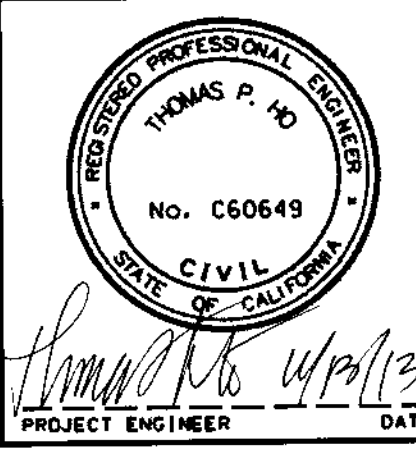

COUNTY OF LOS ANGELES DEPARTMENT OF PUBLIC WORKS  
**BALLENTINE PL, ET AL**  
 PLAN & PROFILE  
 PROJECT ID NO. RDC0015528  
 PCA X910000459 DWG PH082643 SHEET 36 OF 43

