




DETAIL 1
SCALE: 1" = 10'

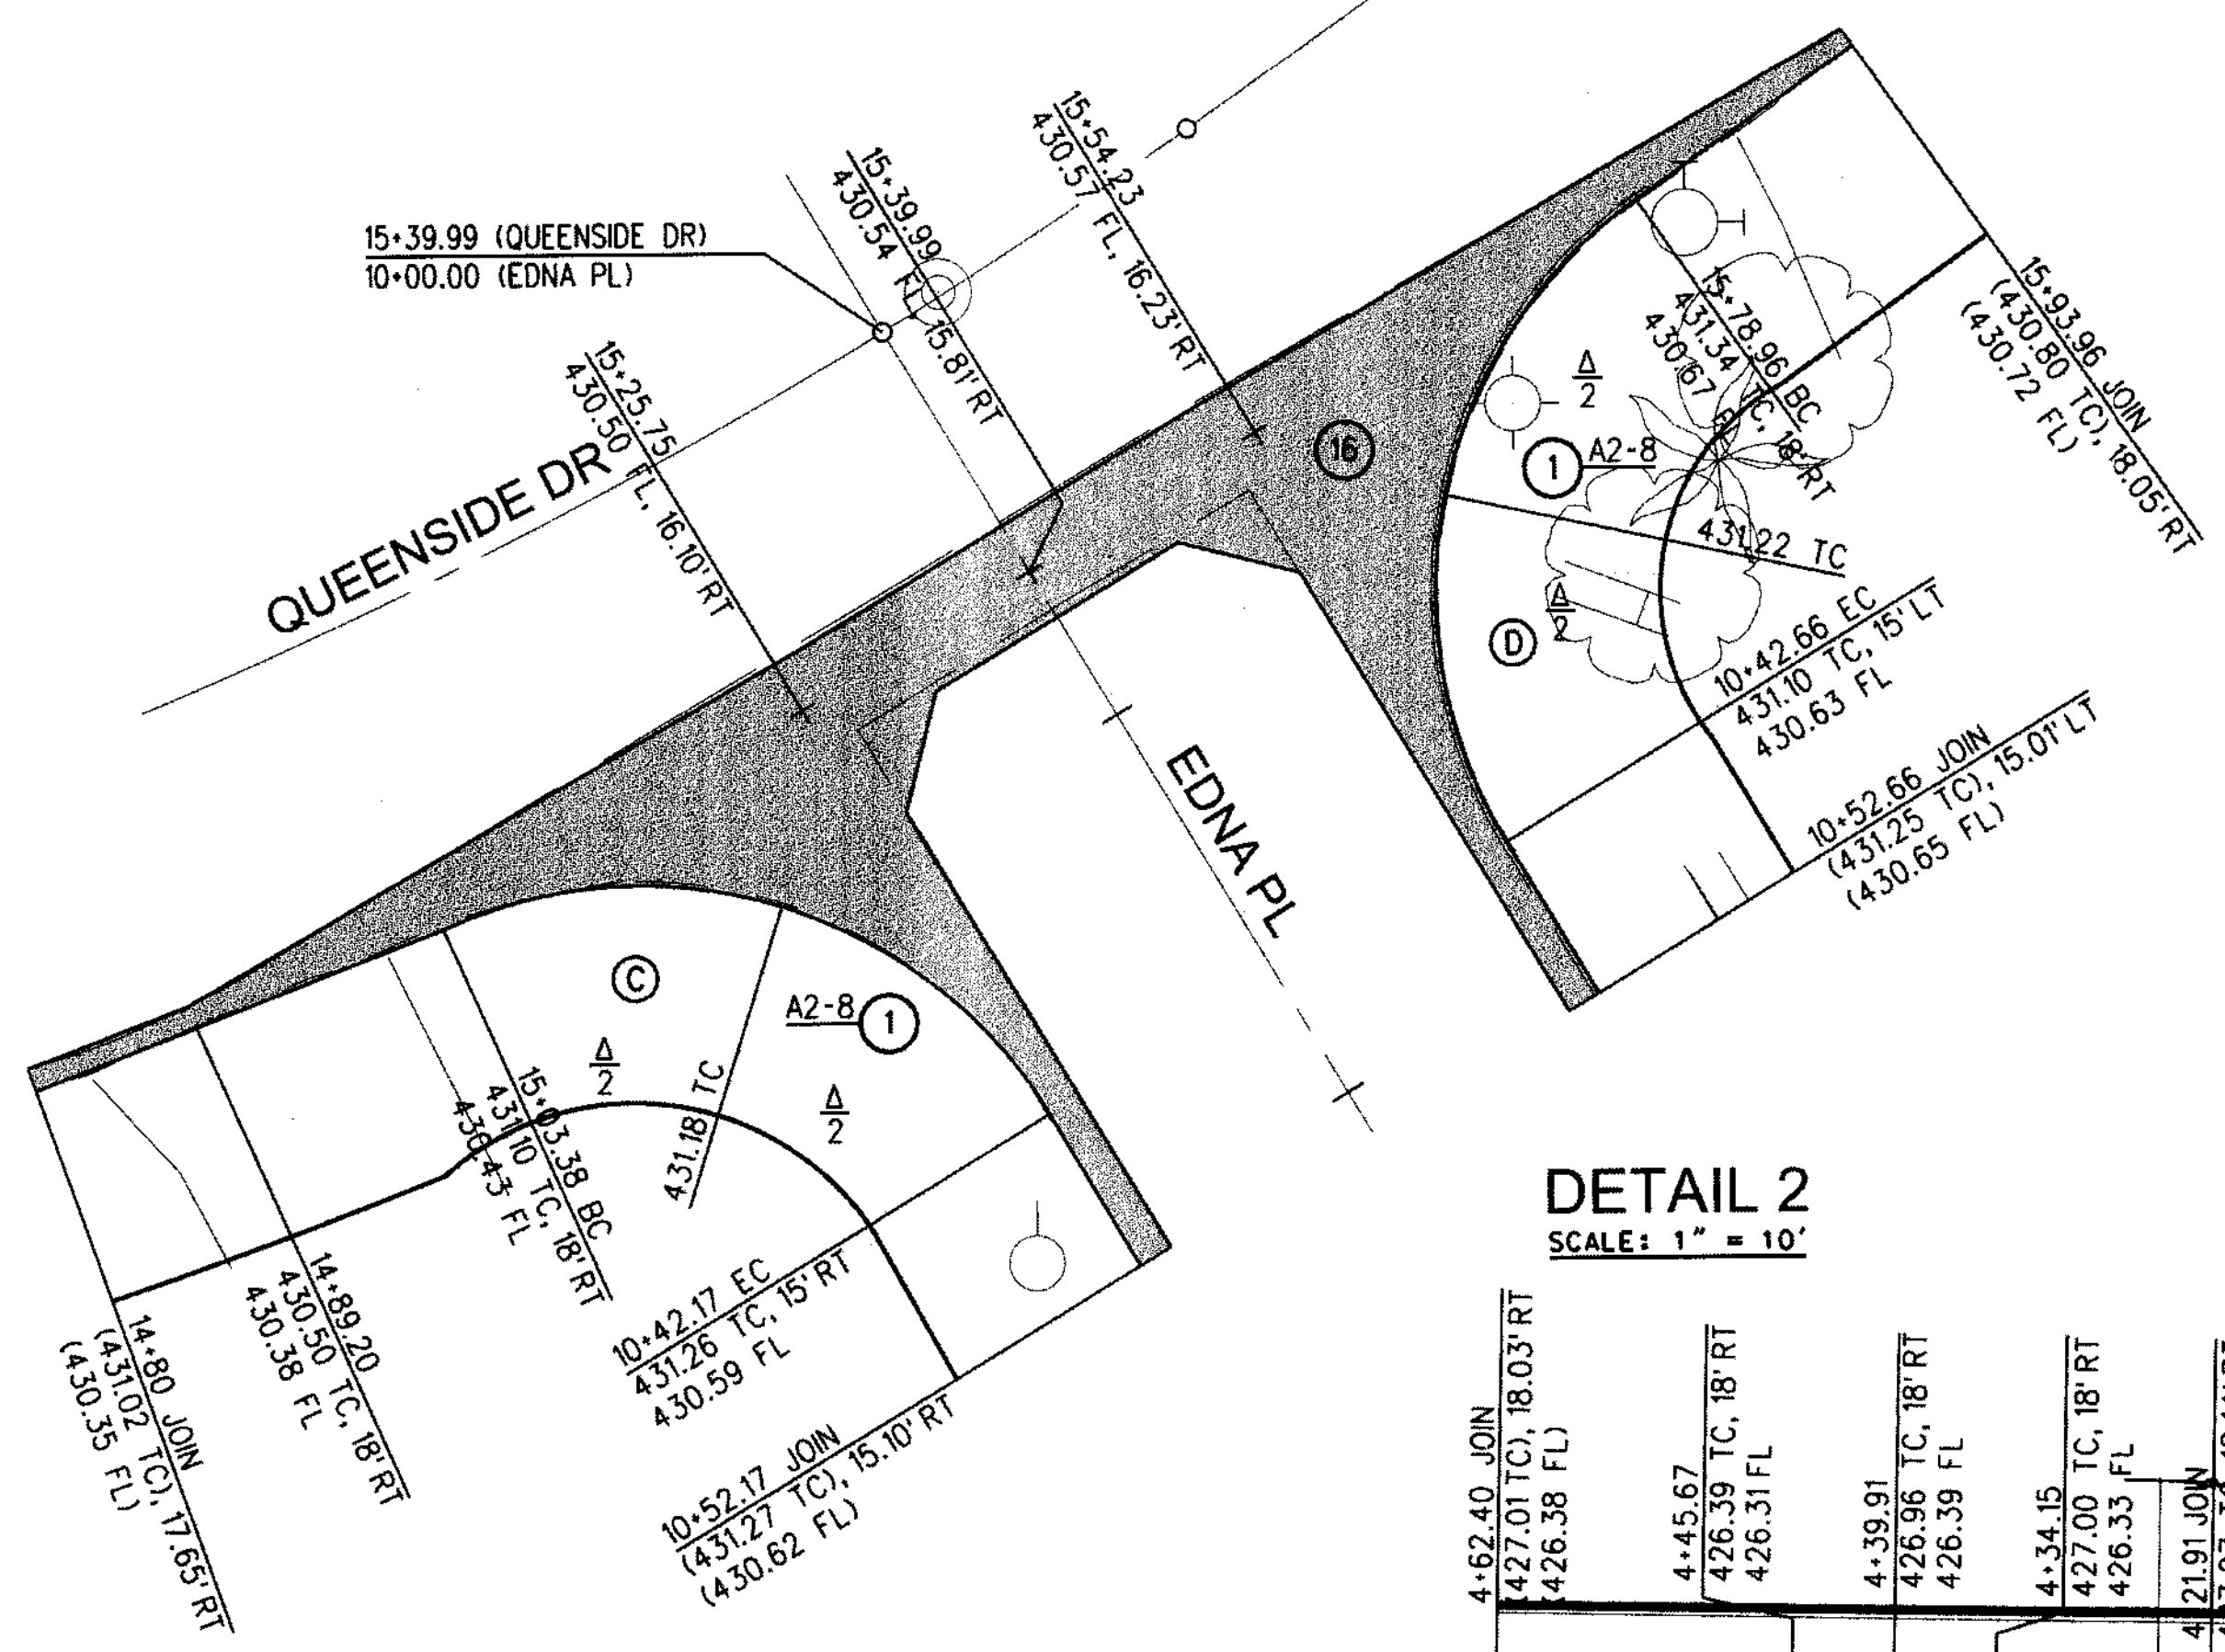

DETAIL 2
SCALE: 1" = 10'

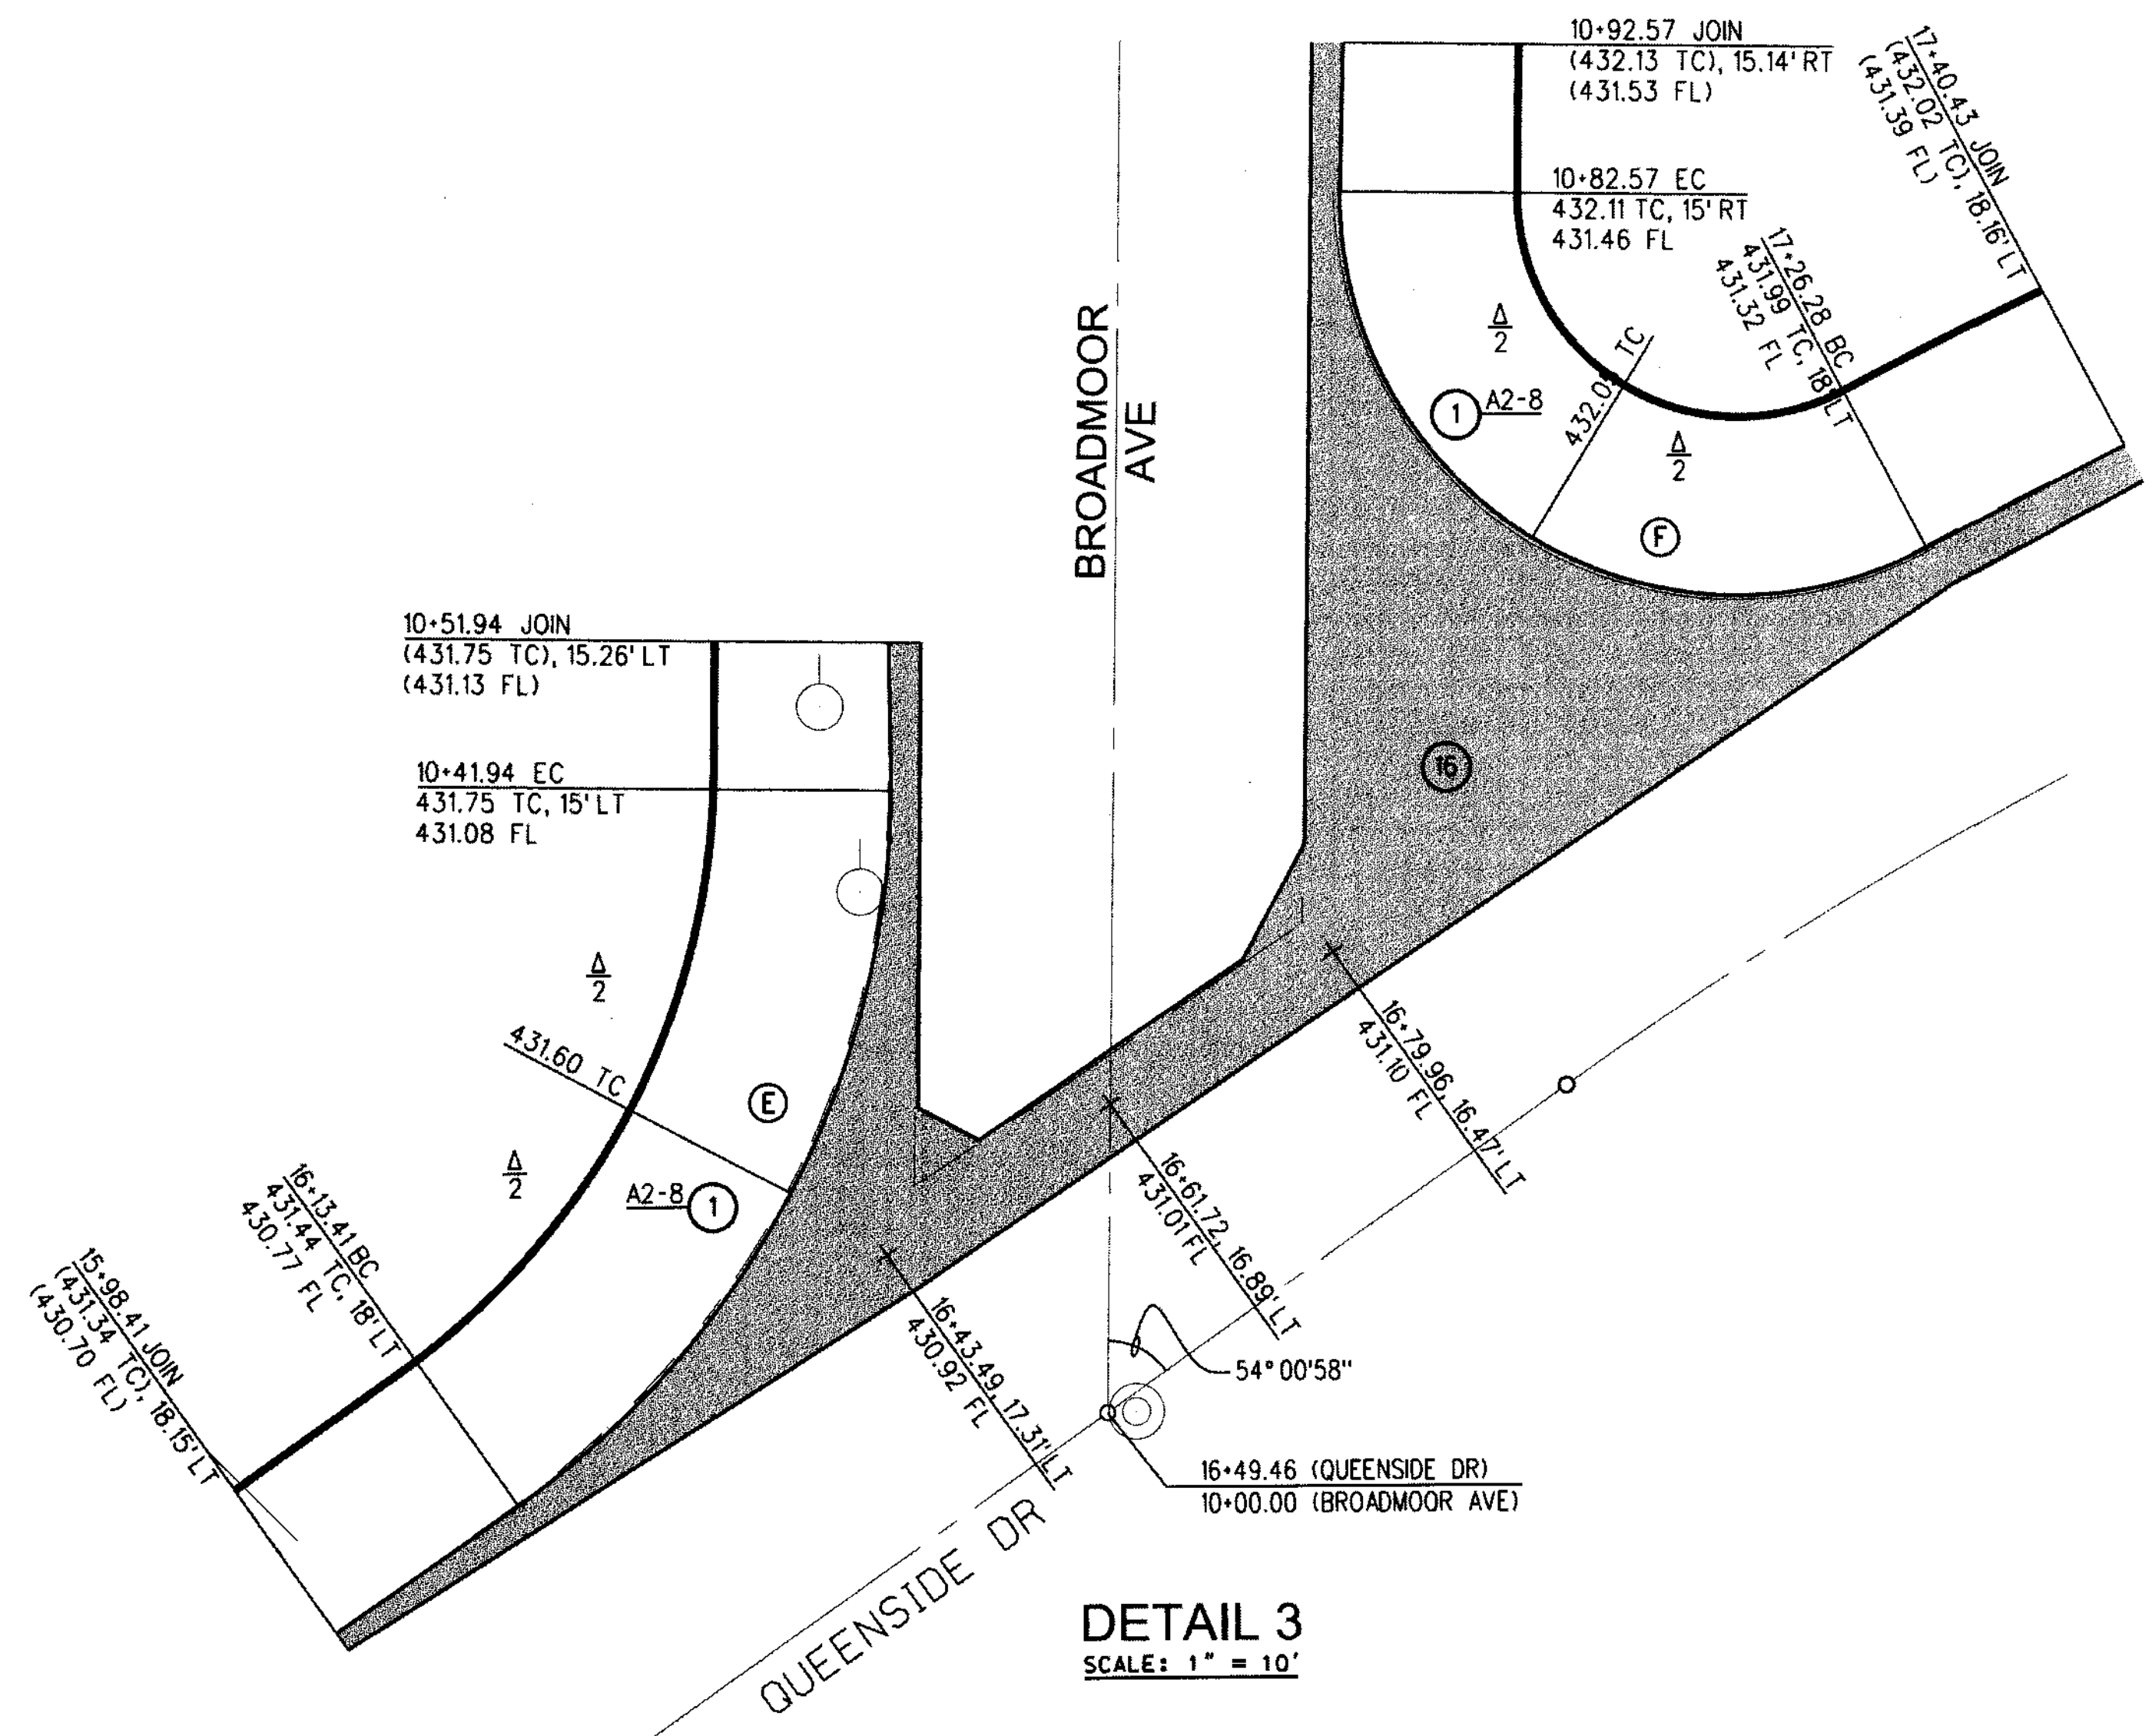


DETAIL 3
SCALE: 1" = 10'

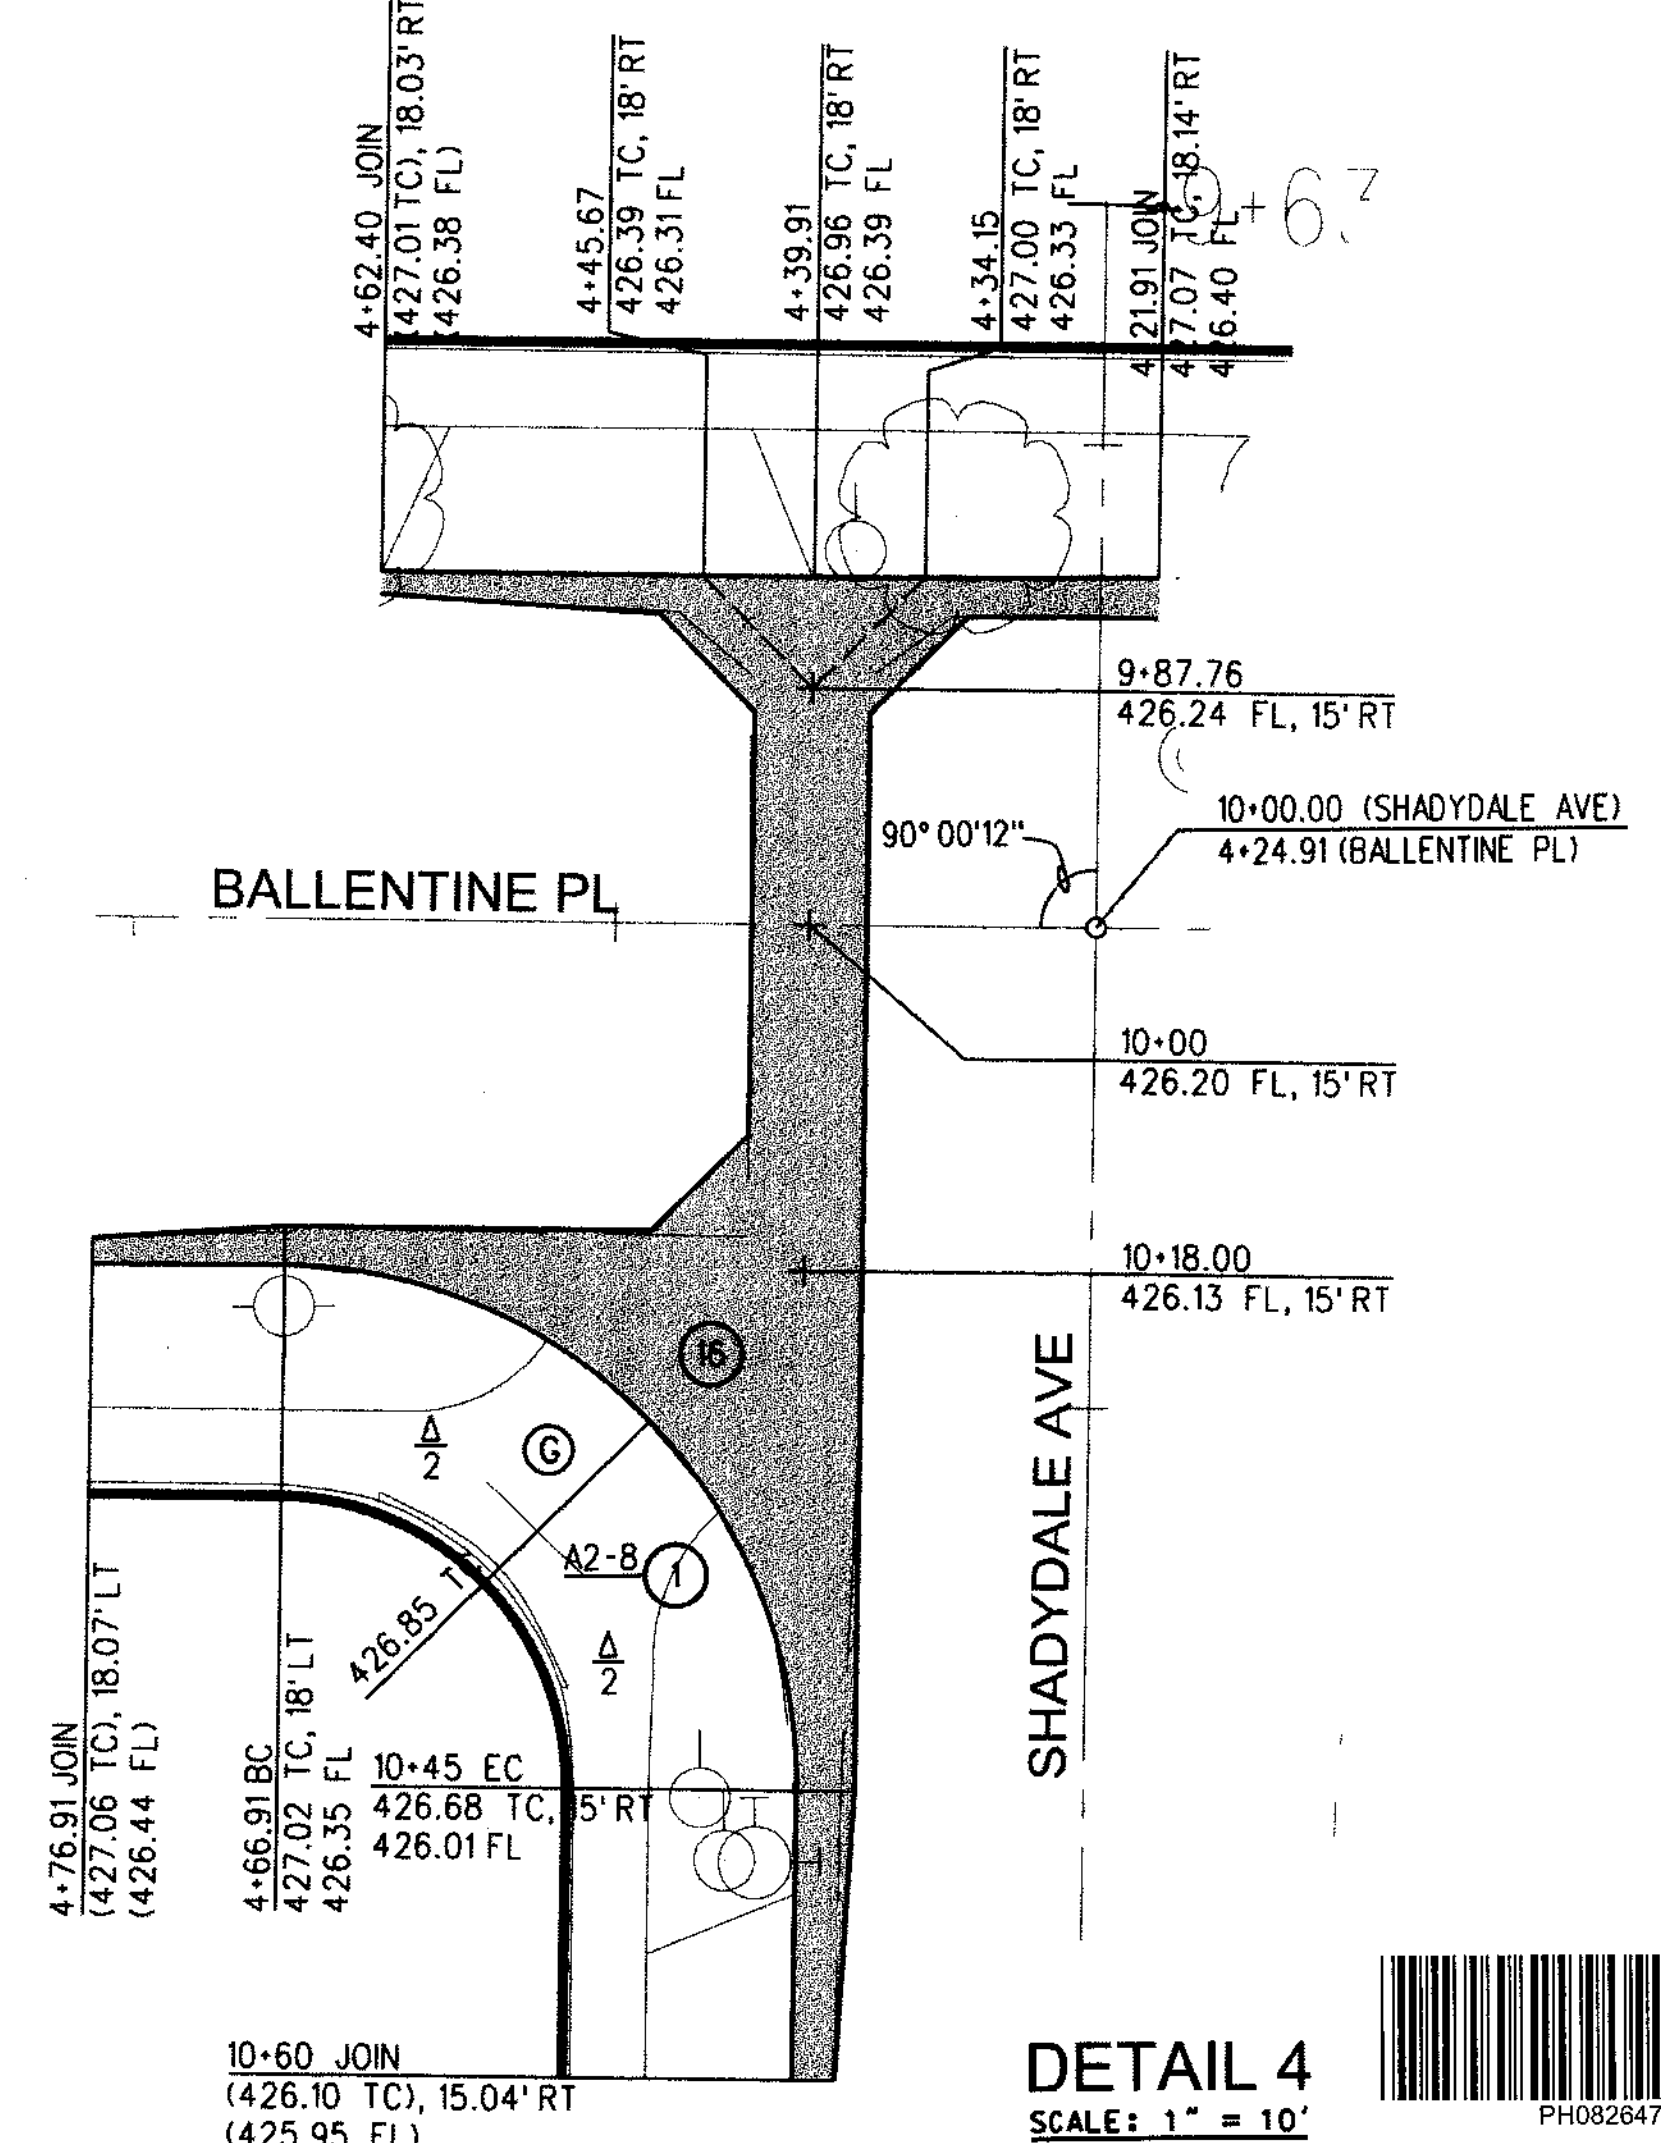


DETAIL 4
SCALE: 1" = 10'

CURVE	RADIUS FT.	CENTRAL ANGLE			LENGTH FT.	TANGENT FT.
		DEG.	MIN.	SEC.		
(A)	27	90	00	09	42.41	27.00
(B)	27	89	59	51	42.41	27.00
(C)	27	83	00	20	39.12	23.89
(D)	27	86	03	24	40.55	25.20
(E)	60	54	00	58	56.57	30.58
(F)	27	118	35	49	55.89	45.47
(G)	27	90	00	12	42.41	27.00

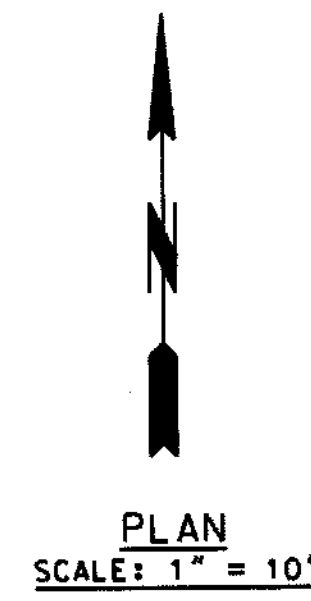

DATE: 11/13/13
 REVIEWED BY: [Signature]
 CADD PROJECT FILE NAME: RDC0015528-BALLENTINE_DES
 CHECKER: ROY CRUZ
 DESIGNER: THOMAS HO
 DRAFTER: THOMAS HO

DATE	MK	DESCRIPTION
REVISIONS		

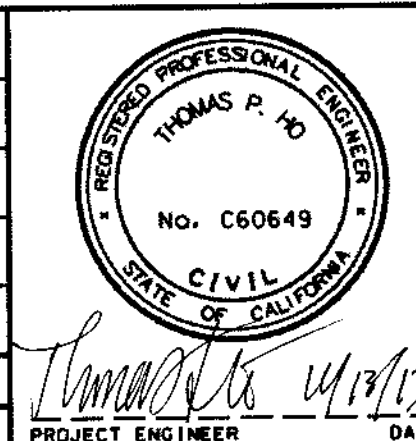

COUNTY OF LOS ANGELES DEPARTMENT OF PUBLIC WORKS

BALLENTINE PL, ET AL

CROSS GUTTERS
PROJECT ID NO. RDC0015528

PCA X910000459 DWG PH082647 SHEET 40 OF 43

