



DATE: 11/12/13
 REVIEWED BY: [Signature]
 CAD PROJECT FILE NAME: RDC0015528_BALLENTINE_DES
 CHECKER: ROY CRUZ
 DESIGNER: THOMAS HO
 DRAFTER: THOMAS HO

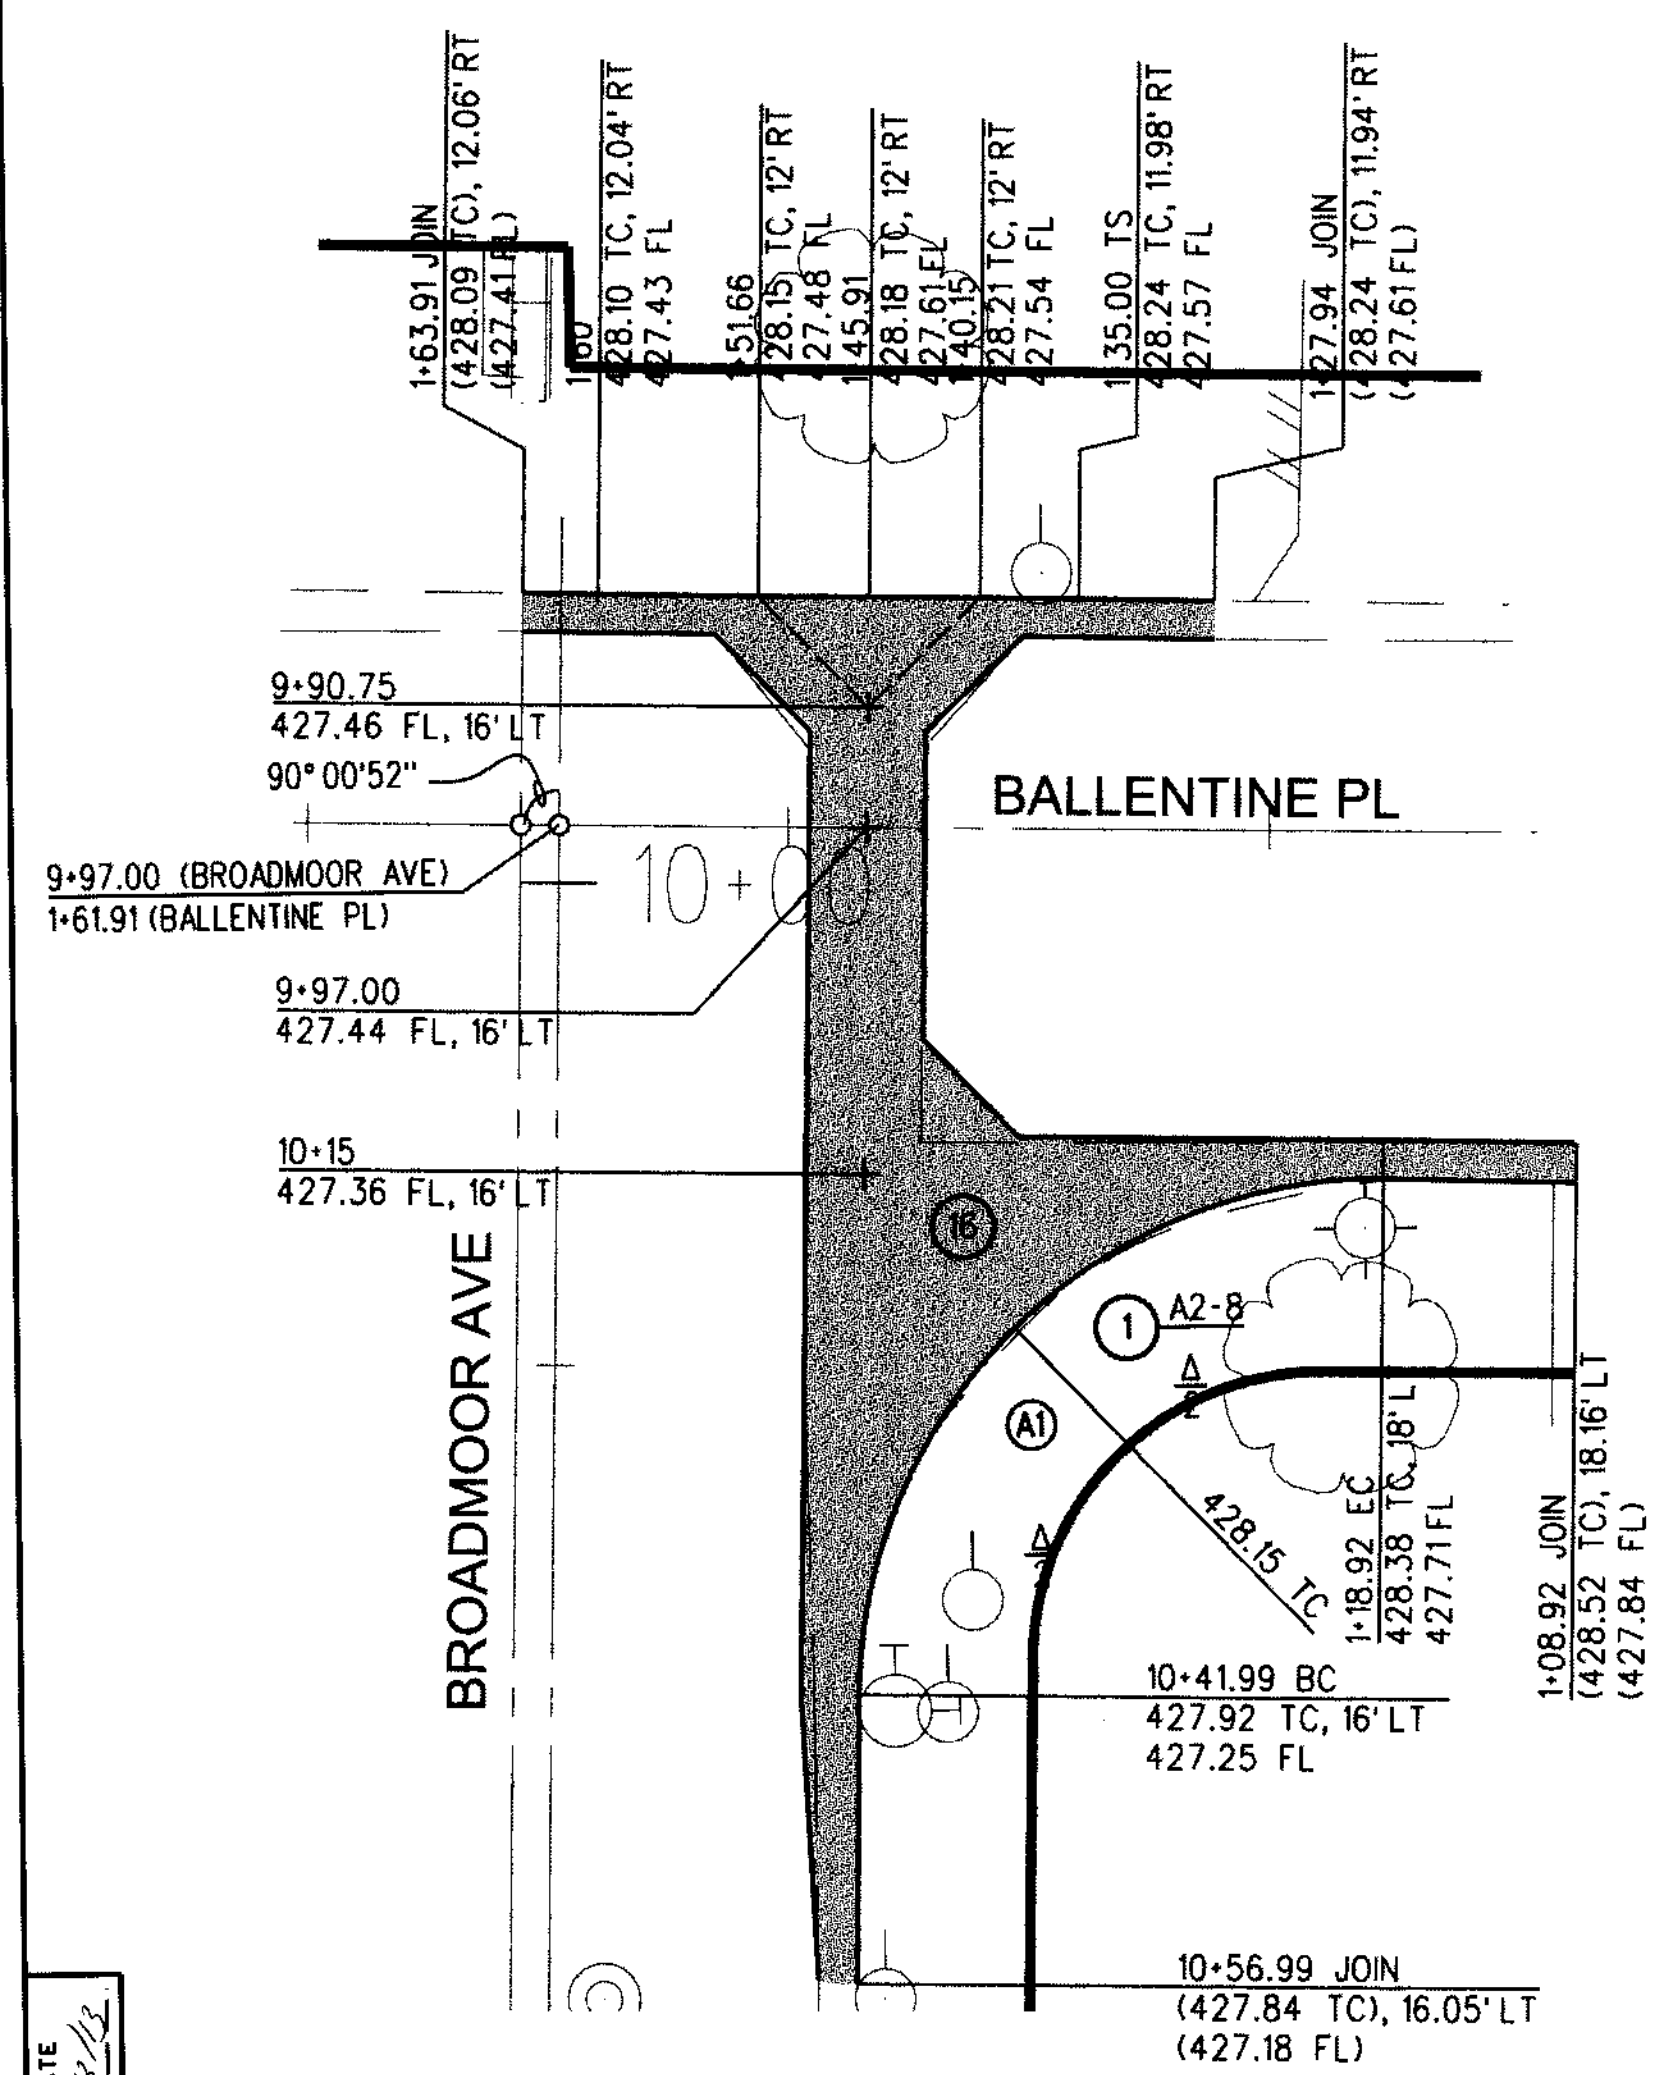


DETAIL 5
SCALE: 1" = 10'

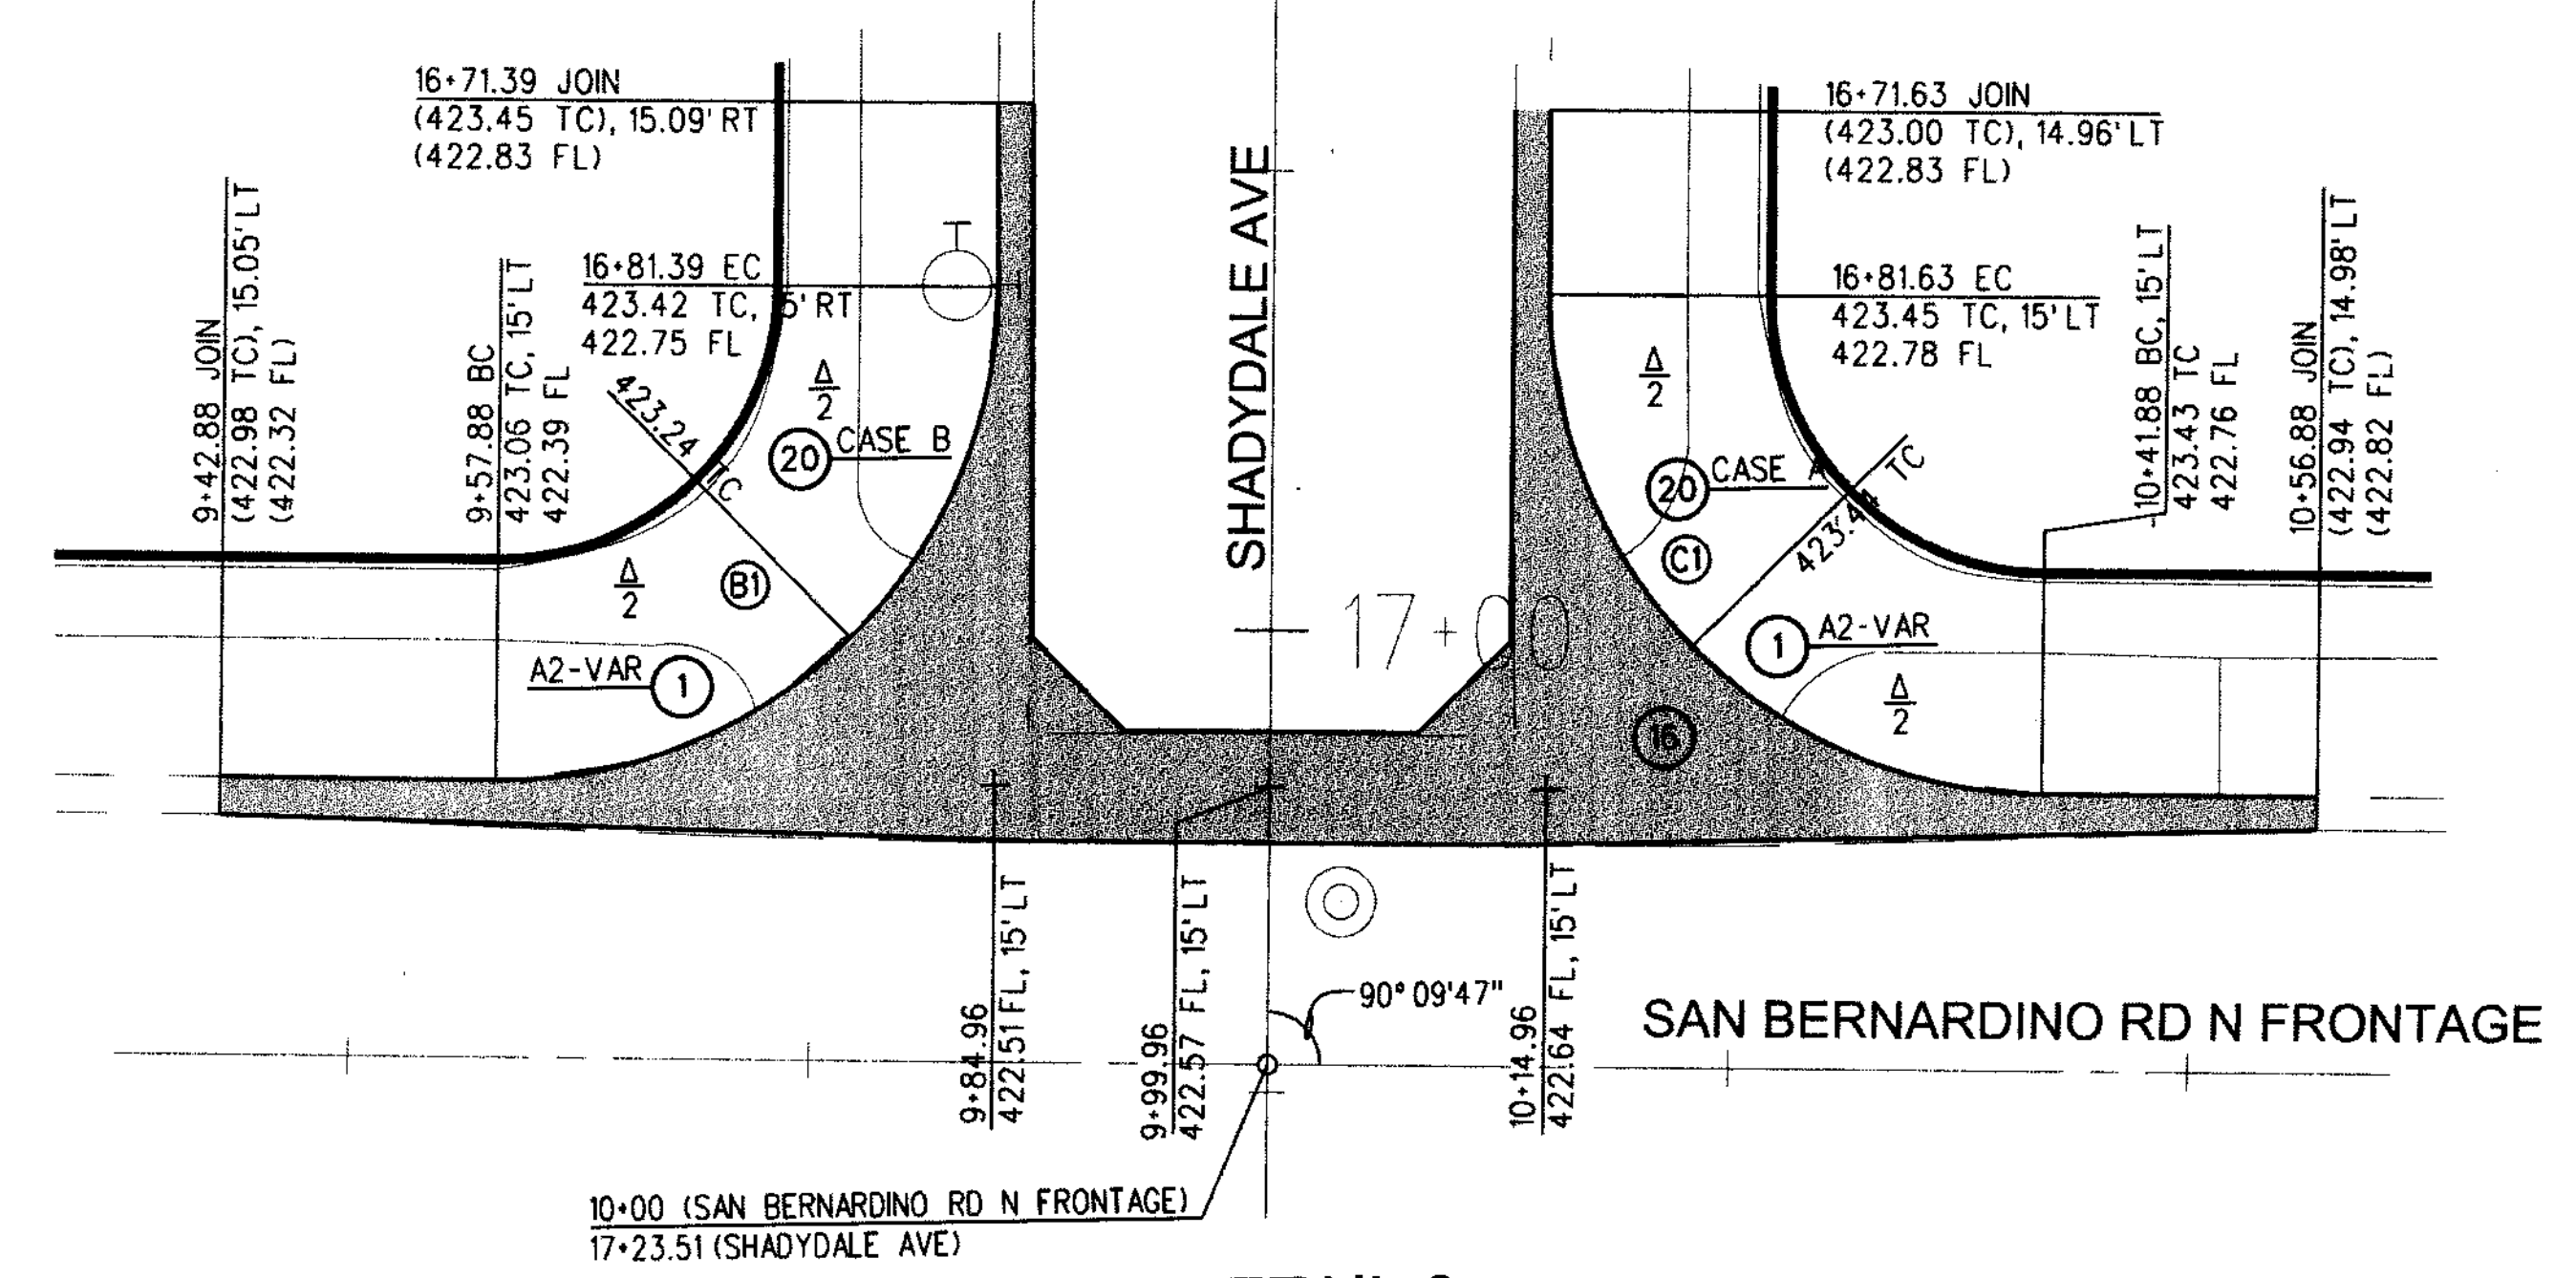


DETAIL 6
SCALE: 1" = 10'


CURVE DATA						
CURVE	RADIUS FT.	CENTRAL ANGLE			LENGTH FT.	TANGENT FT.
		DEG.	MIN.	SEC.		
(A)	27	89	09	08	42.40	26.99
(B)	27	90	09	47	42.49	27.08
(C)	27	89	50	13	42.33	26.92
(D)	27	90	09	07	42.48	27.07
(E)	27	89	24	08	42.13	26.72
(F)	27	88	51	16	41.87	26.47
(G)	27	91	08	44	42.95	27.55

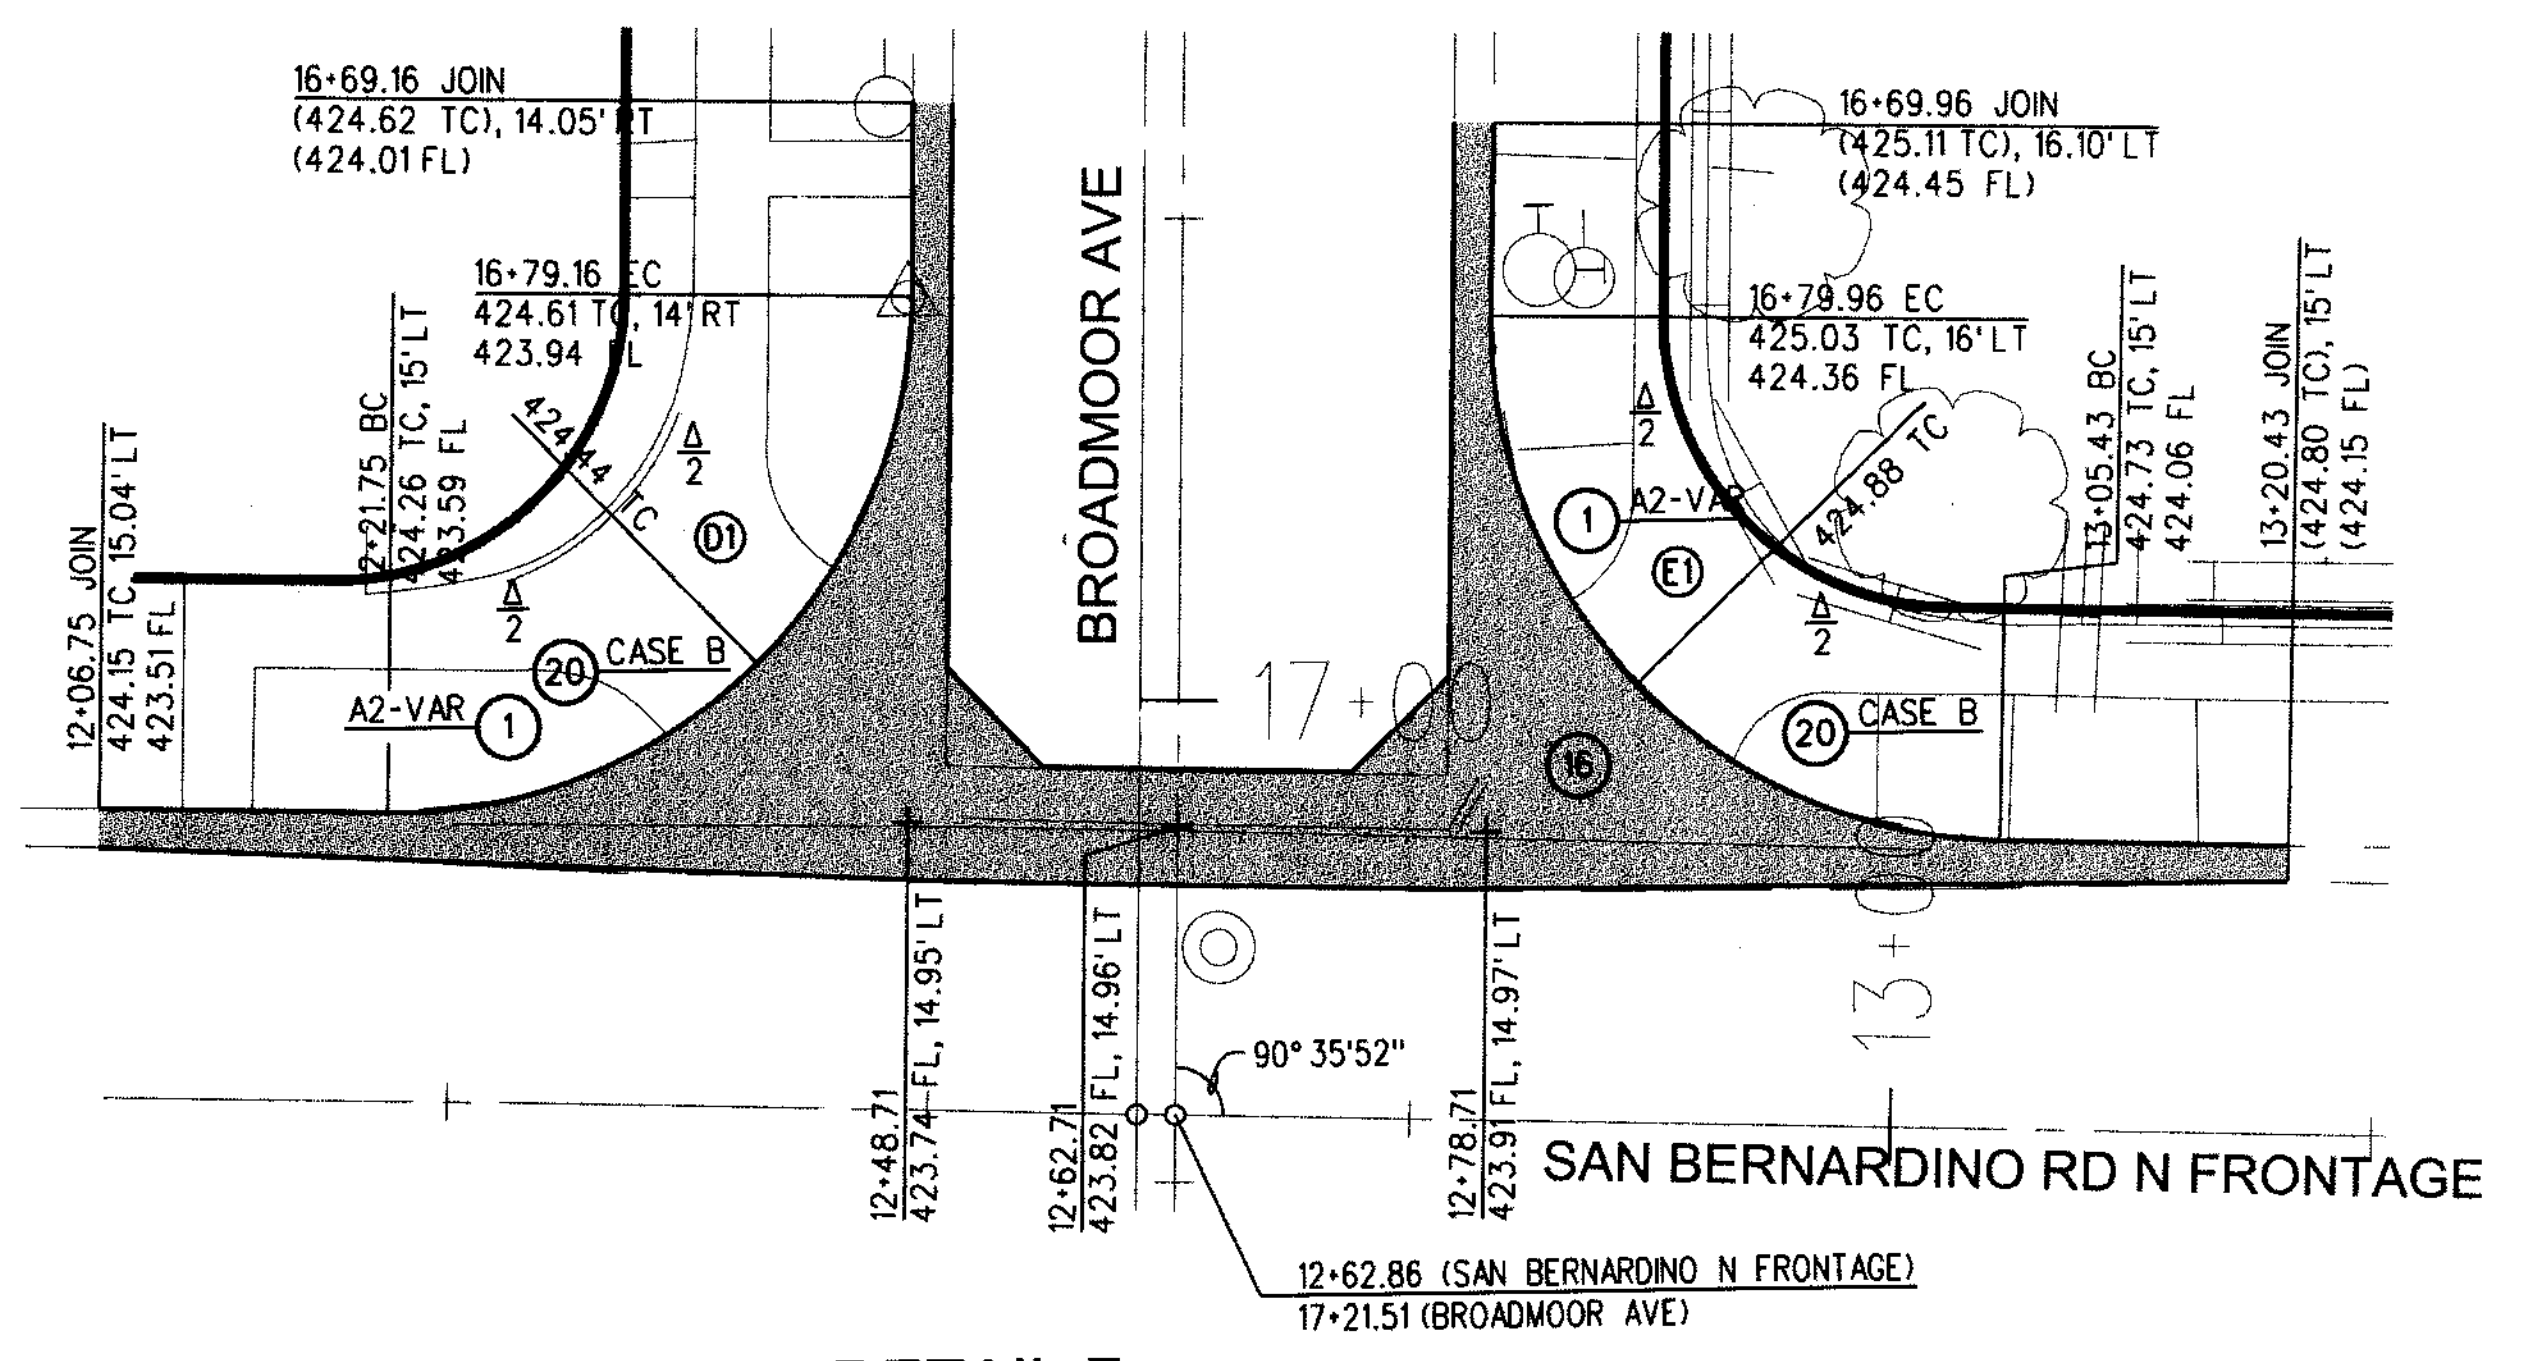

DETAIL 7
SCALE: 1" = 10'

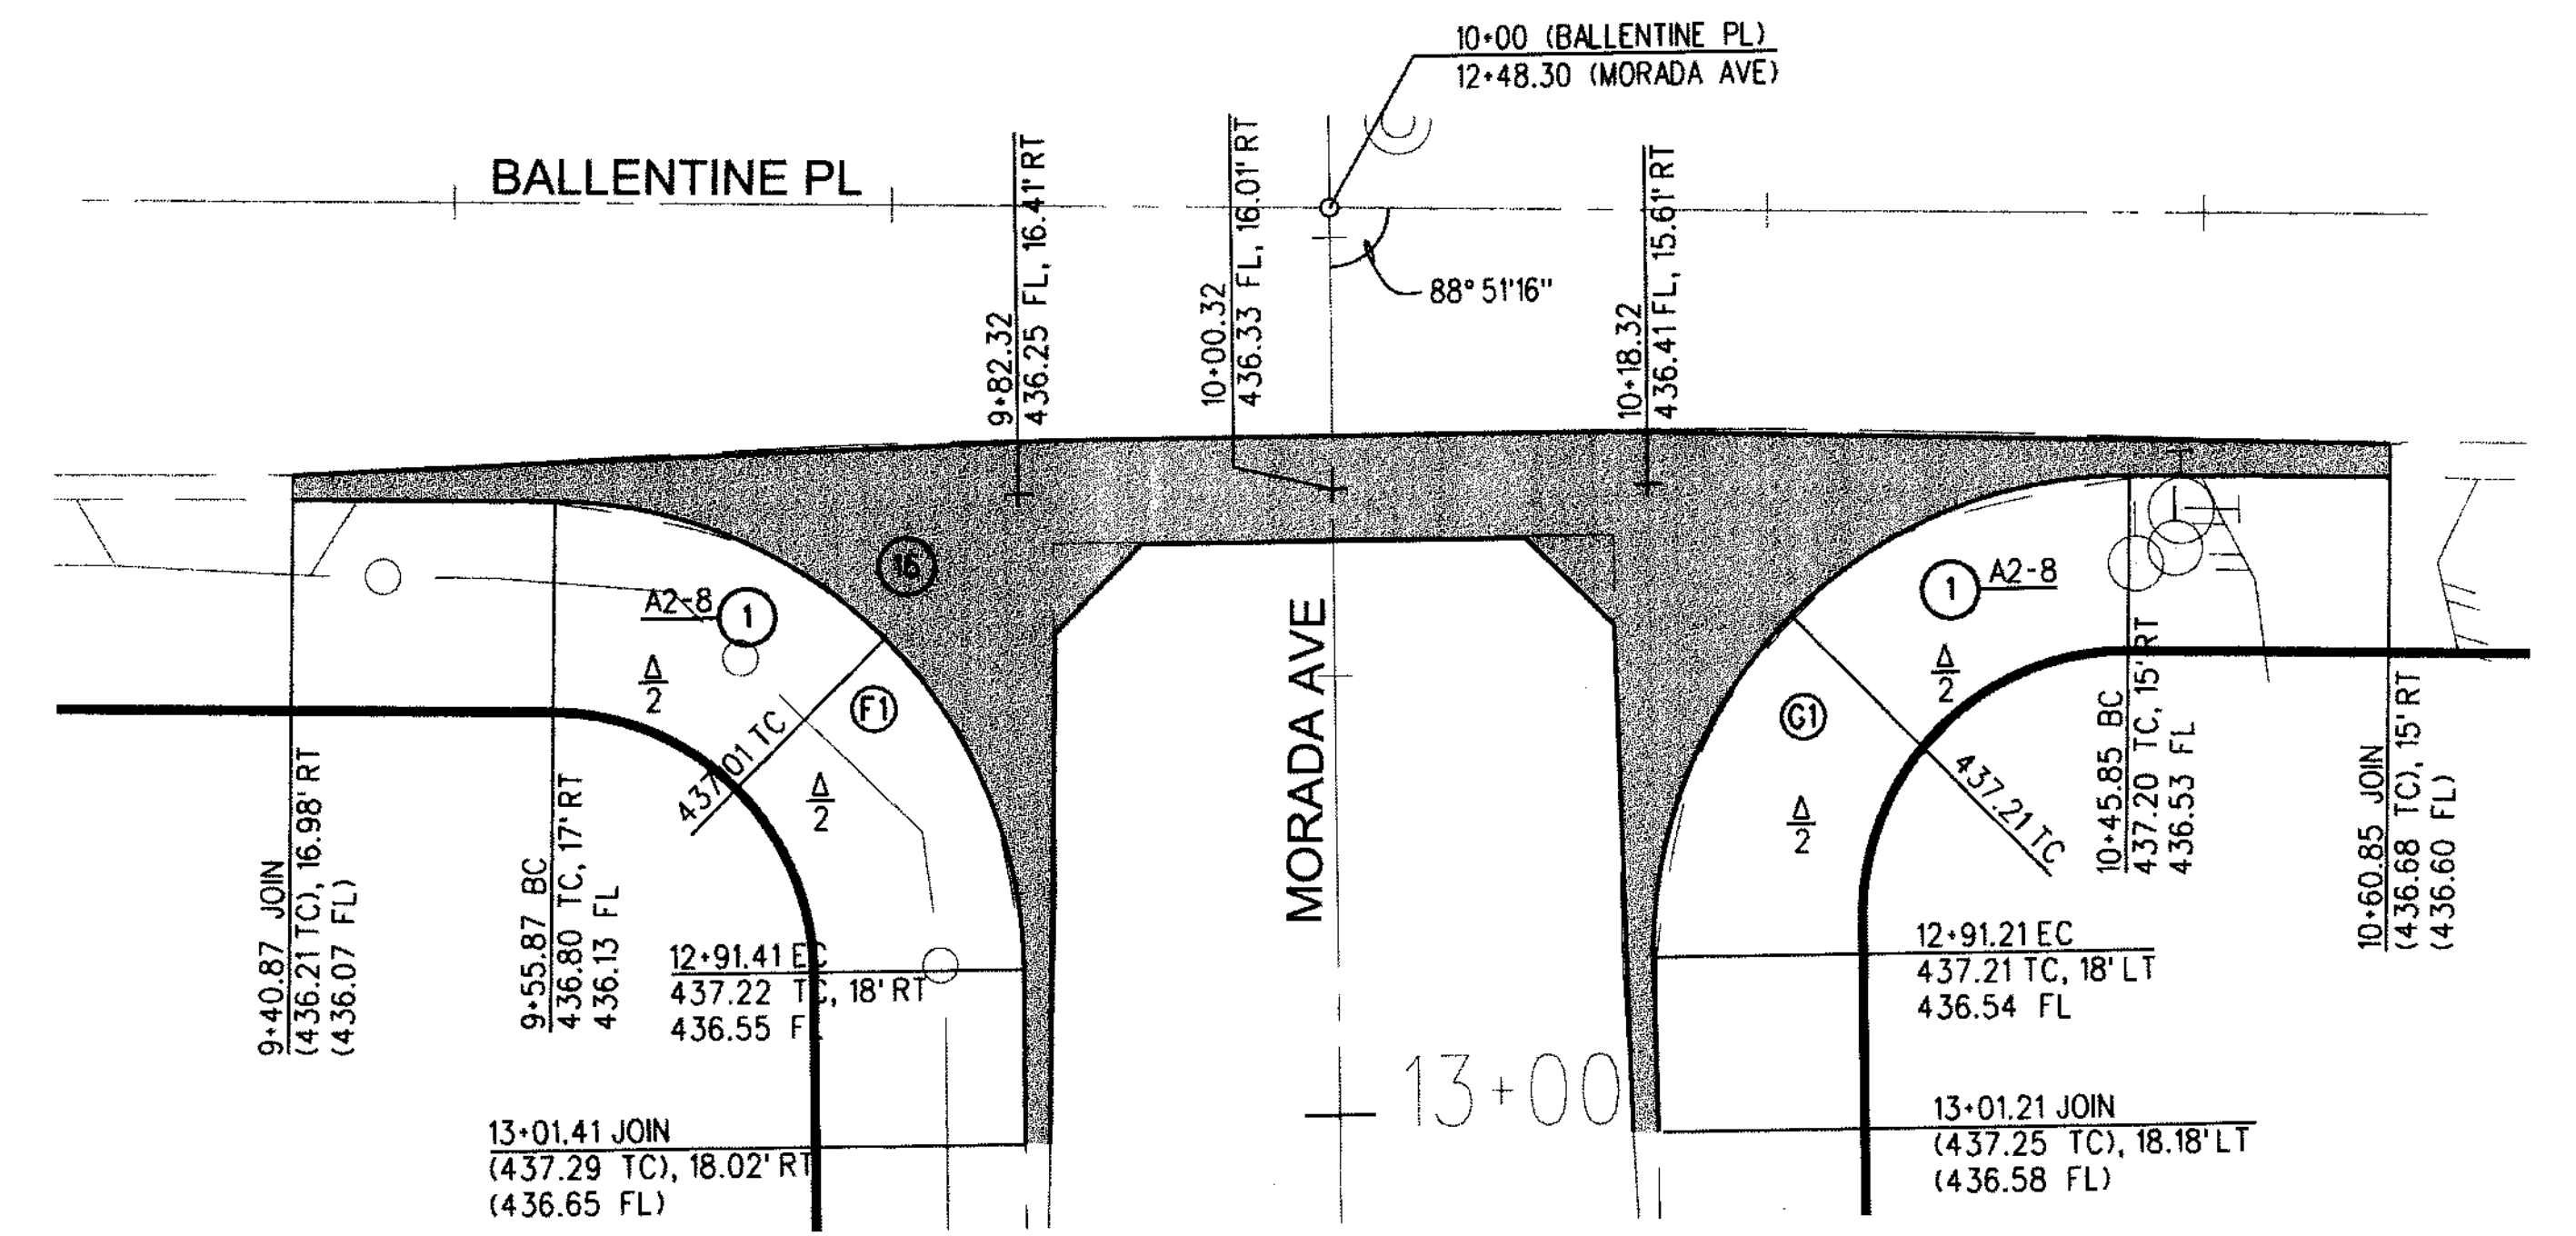

DETAIL 8
SCALE: 1" = 10'

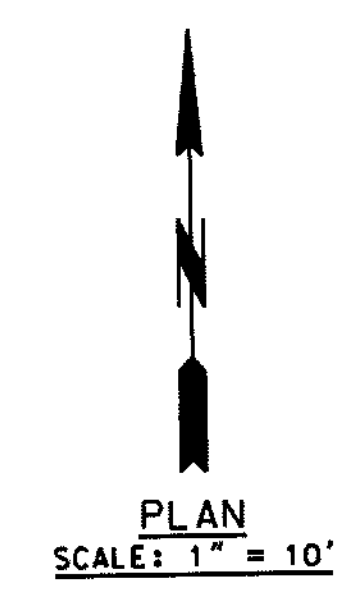

DATE	MK	DESCRIPTION

REGISTERED PROFESSIONAL ENGINEER
 THOMAS P. HO
 No. C60649
 CIVIL
 STATE OF CALIFORNIA
 PROJECT ENGINEER [Signature] DATE

COUNTY OF LOS ANGELES DEPARTMENT OF PUBLIC WORKS
BALLENTINE PL, ET AL
 CROSS GUTTERS
 PROJECT ID NO. RDC0015528
 PCA X910000459 DWG PH082648 SHEET 41 OF 43