



**DETAIL 9**  
SCALE: 1" = 10'

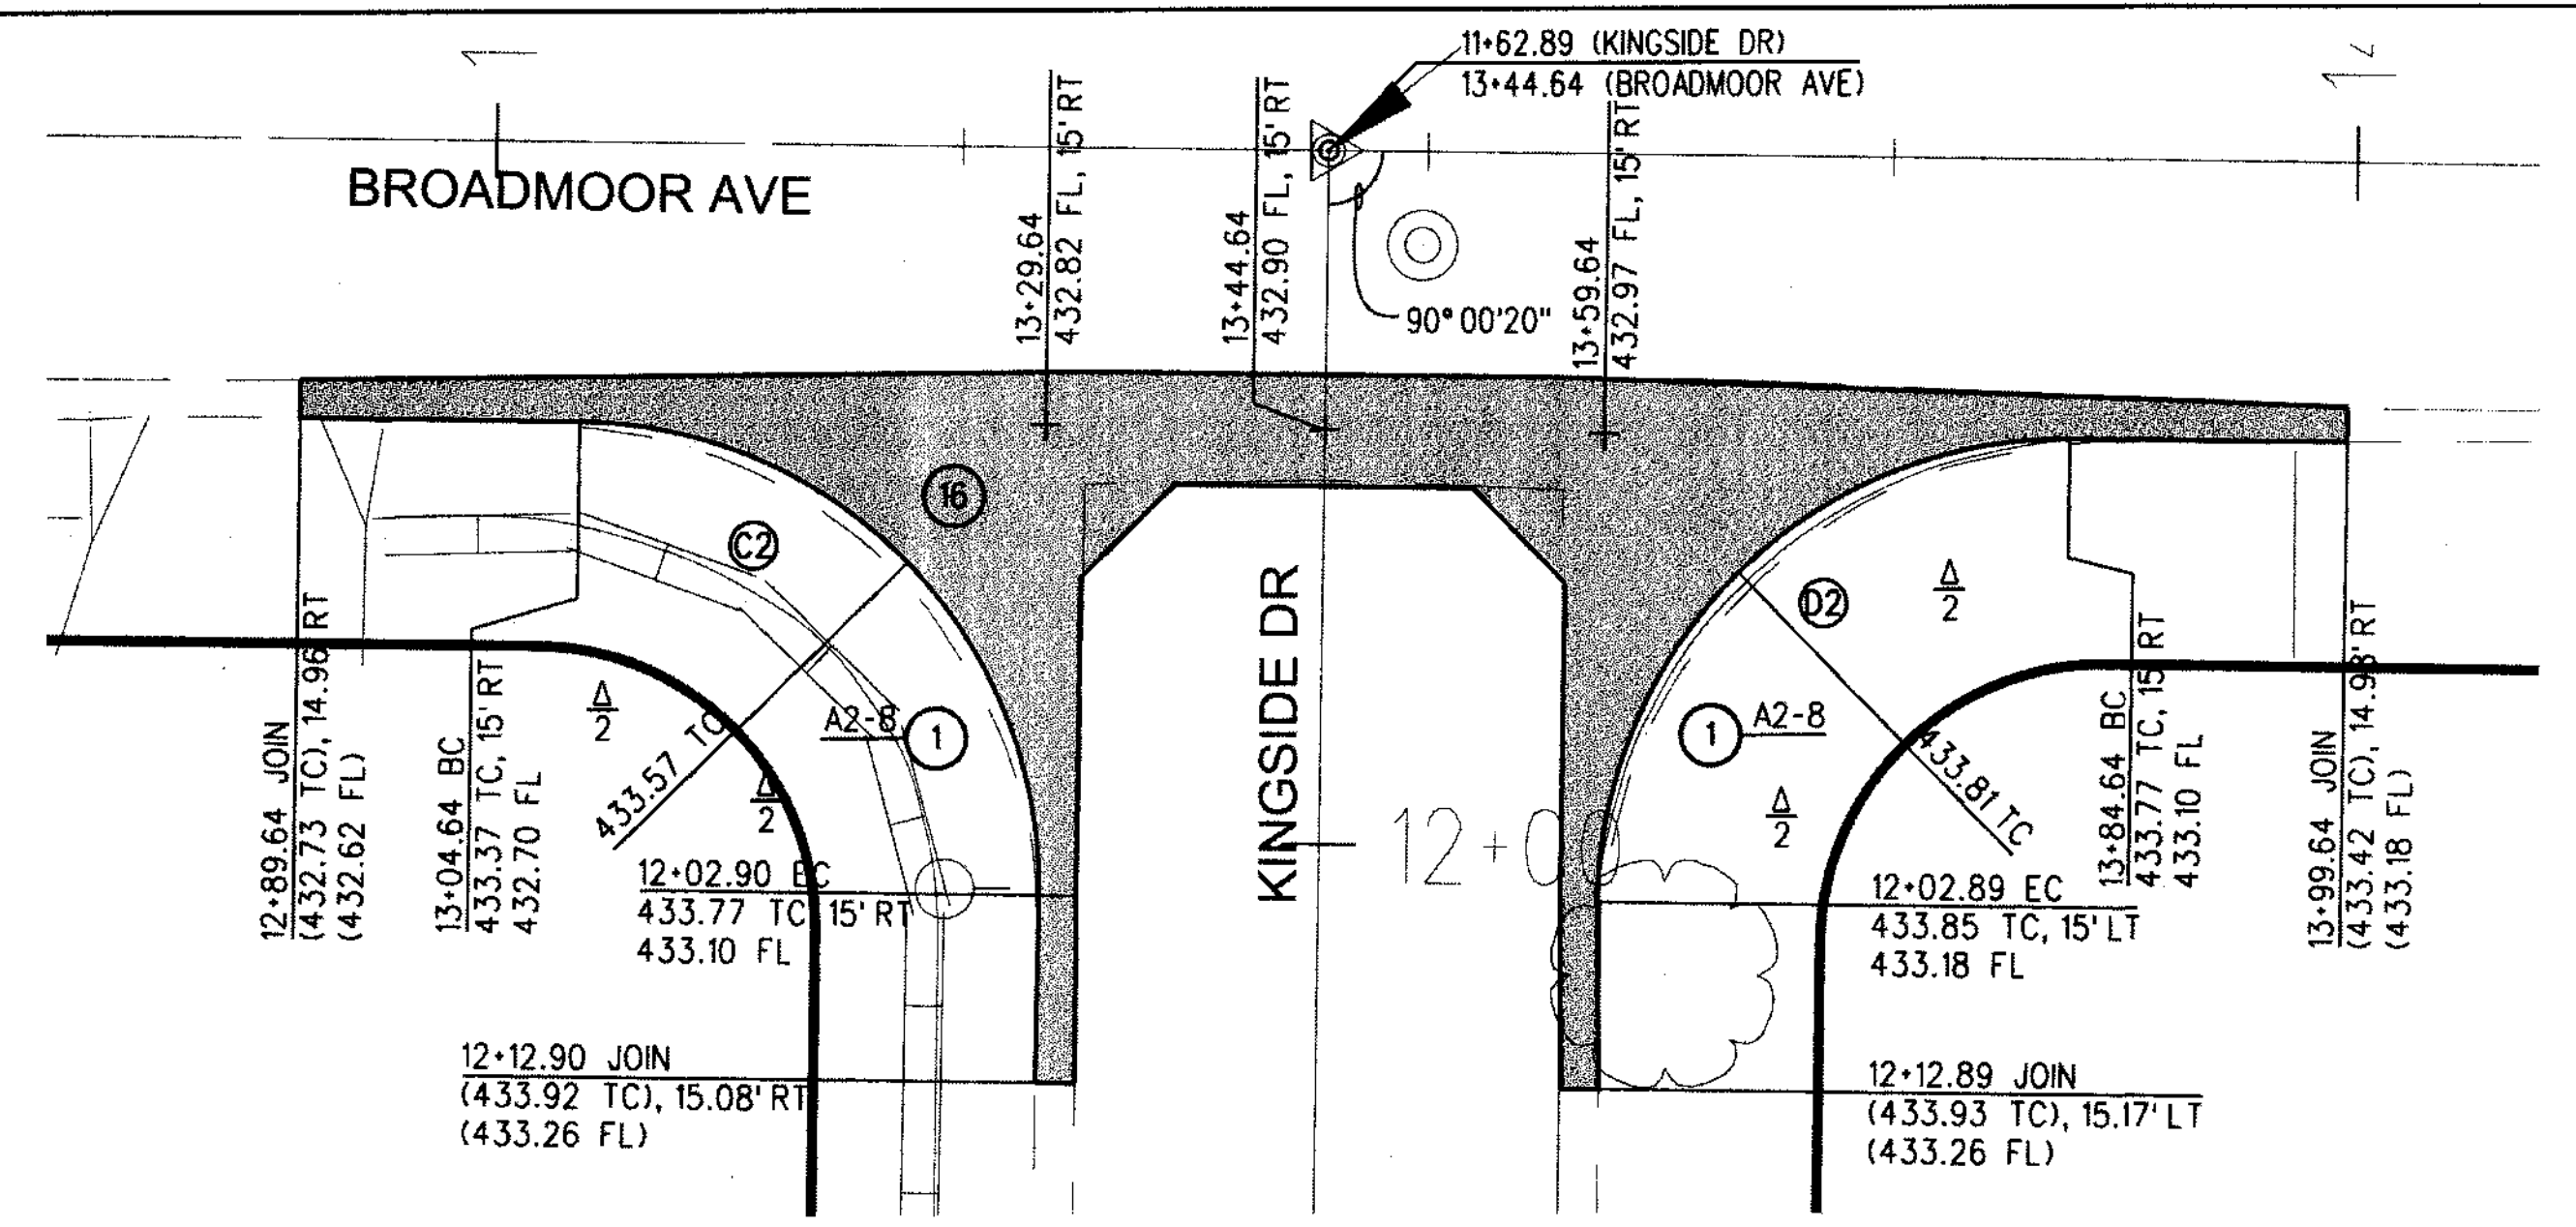


**DETAIL 10**  
SCALE: 1" = 10'

CURVE	RADIUS FT.	CENTRAL ANGLE			LENGTH FT.	TANGENT FT.
		DEG.	MIN.	SEC.		
(A2)	27	92	05	55	43.40	28.01
(B2)	27	87	54	05	41.42	26.03
(C2)	25	90	00	20	39.27	25.00
(D2)	25	89	59	40	39.27	25.00
(E2)	27	89	57	51	42.39	26.98
(F2)	27	90	01	53	42.43	27.01
(G2)	27	90	00	11	42.41	27.00
(H2)	27	89	59	49	42.41	27.00

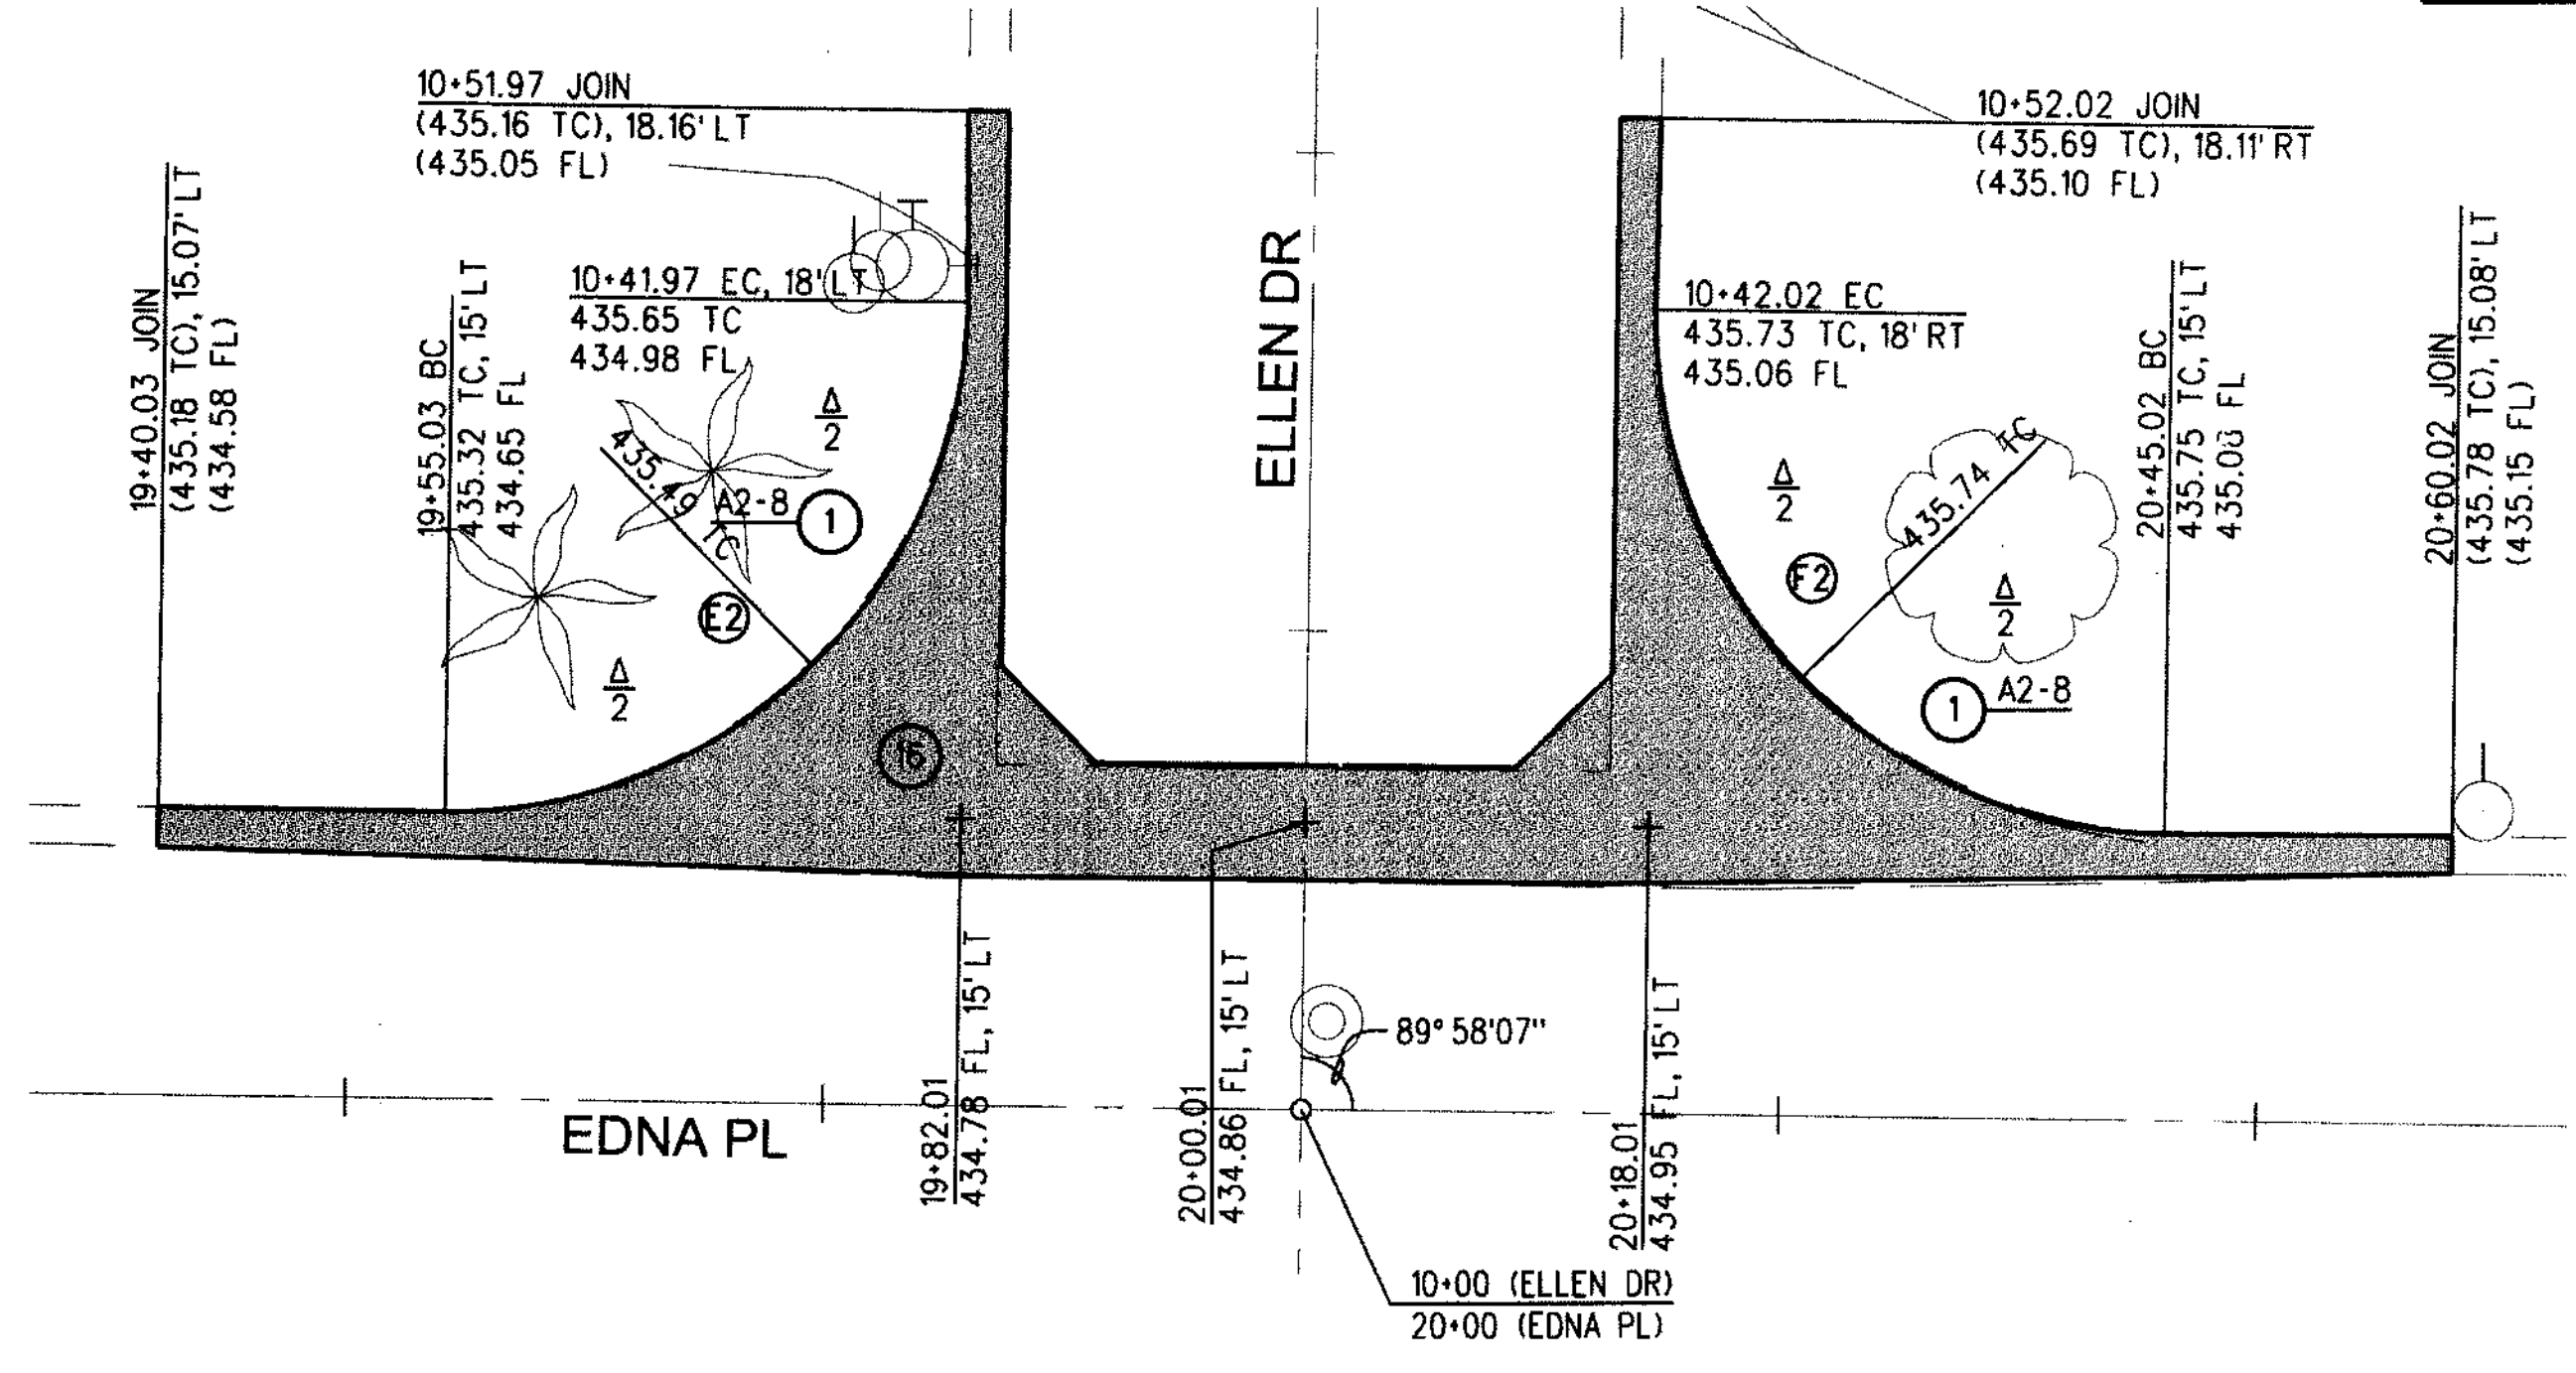


**DETAIL 11**  
SCALE: 1" = 10'

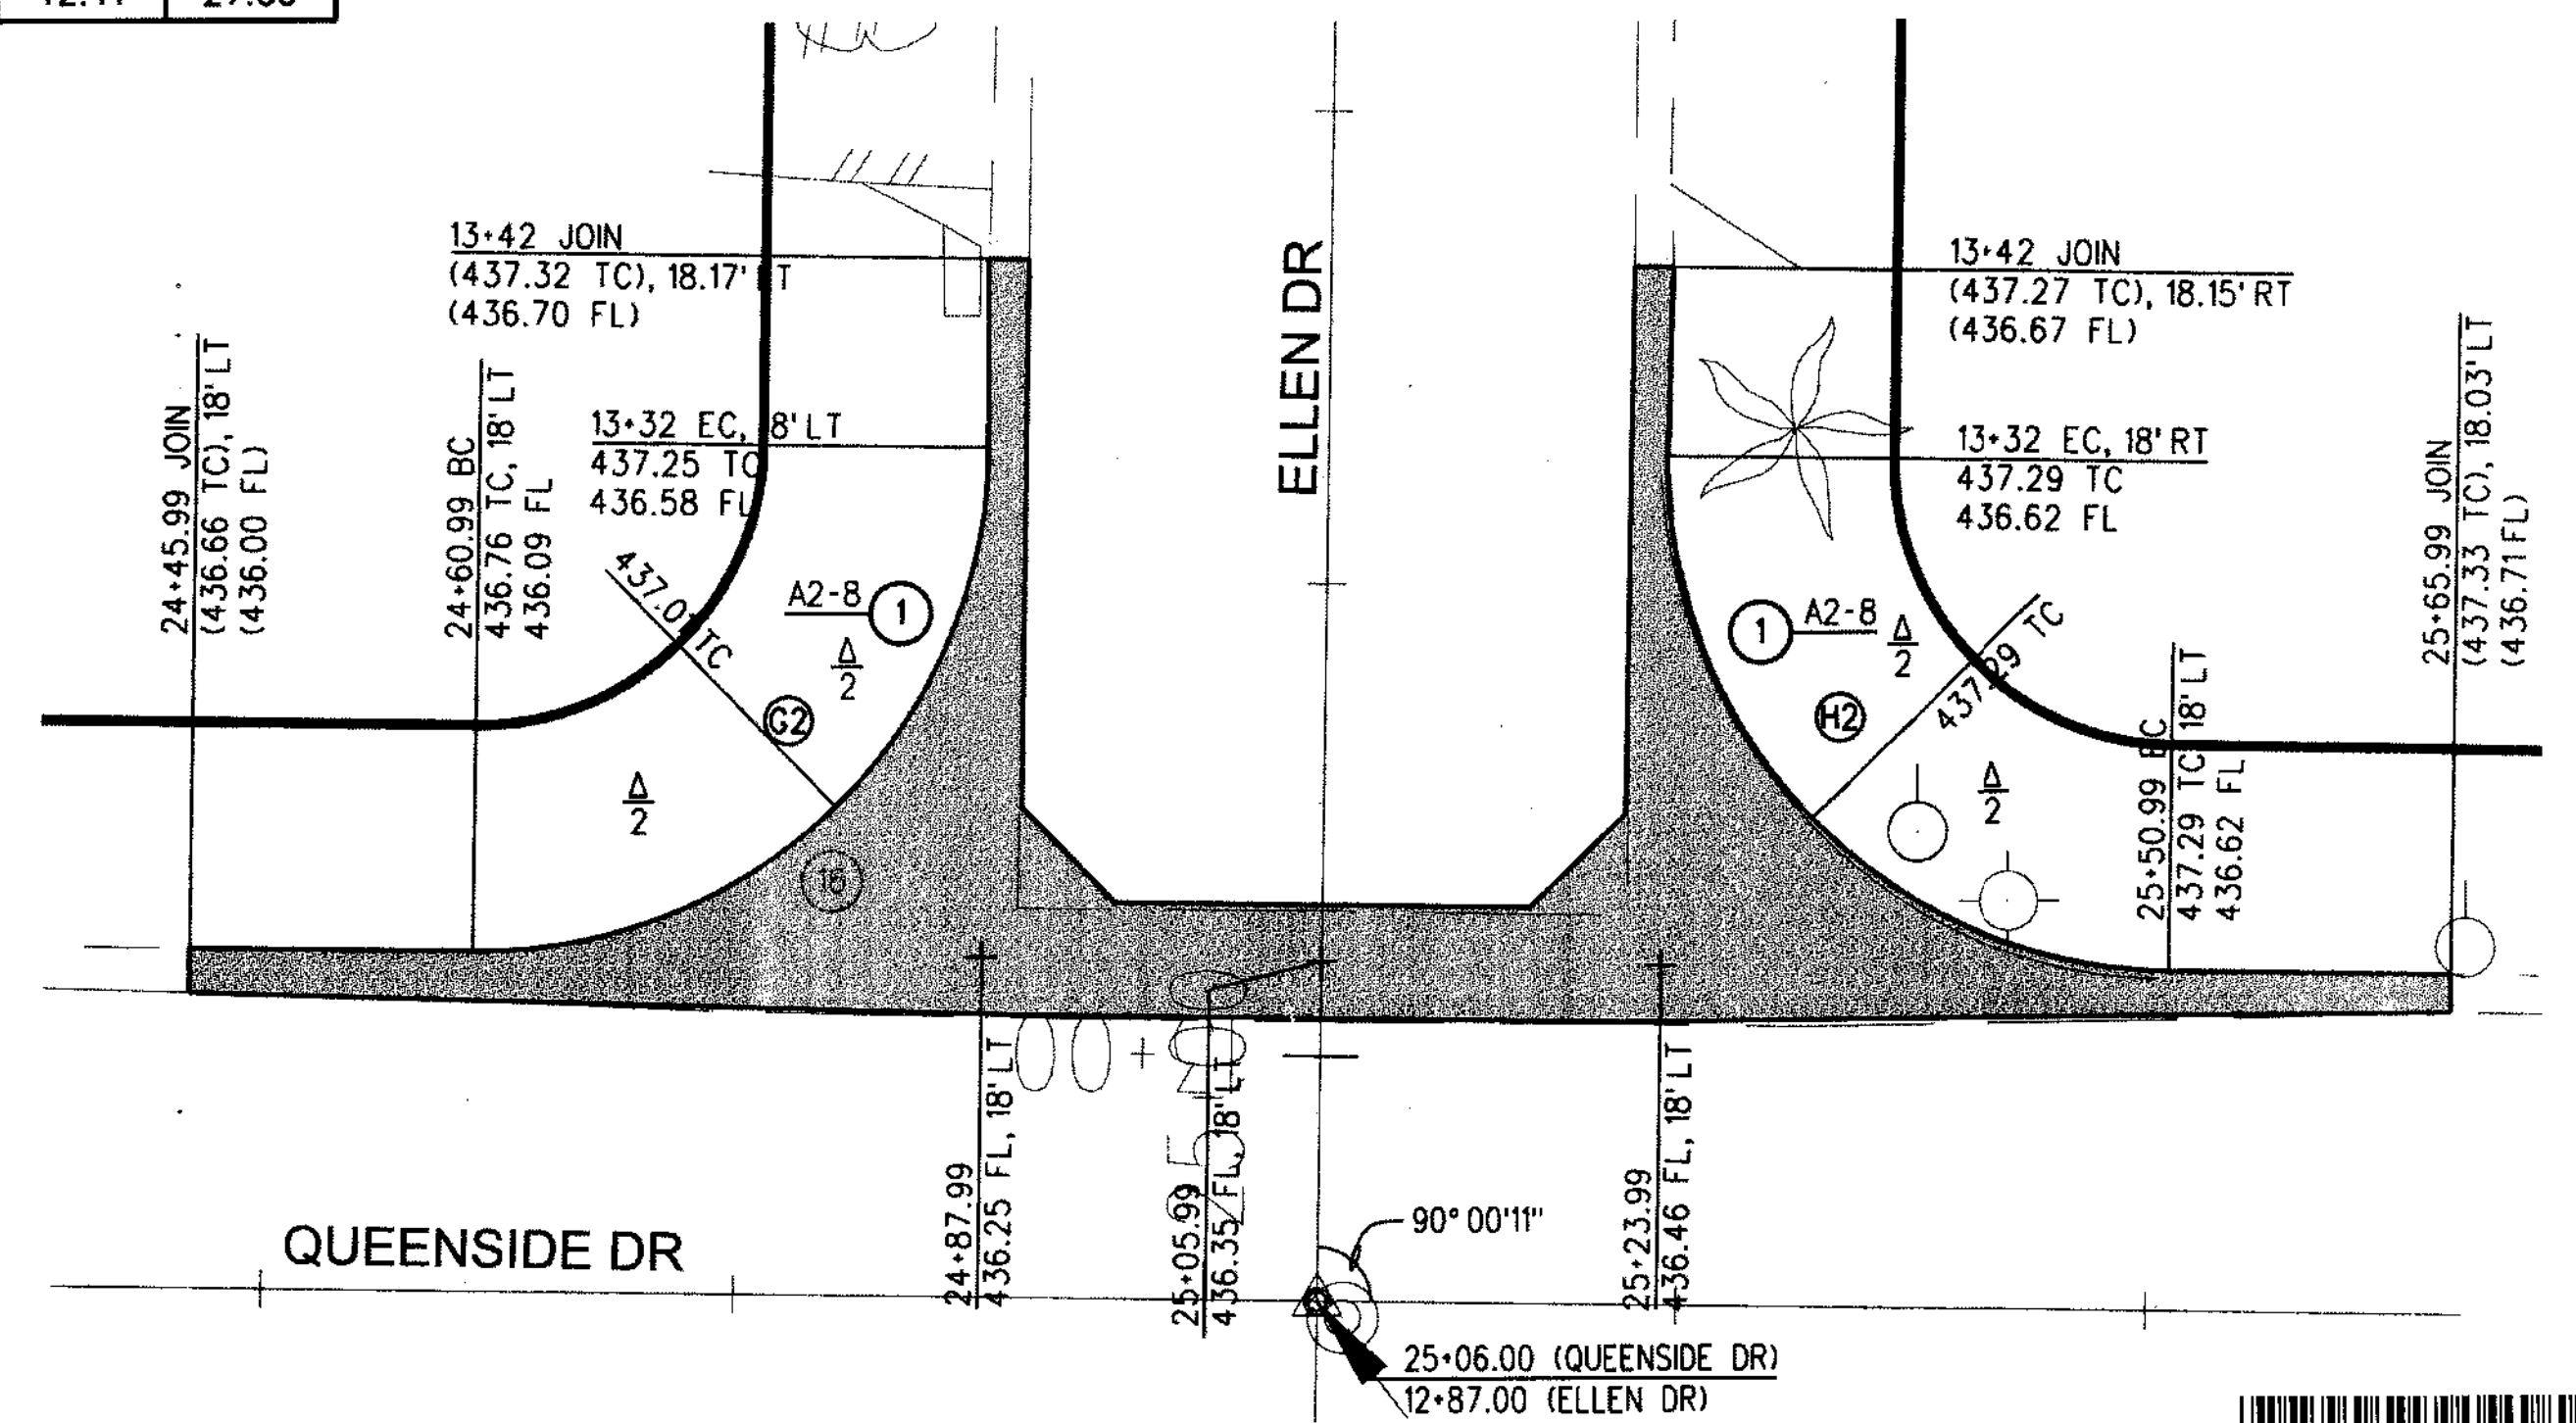

**DETAIL 12**  
SCALE: 1" = 10'

DATE: 11/21/24  
 REVIEWED BY: [Signature]  
 CHECKER: ROT CRUZ  
 DESIGNER: THOMAS HO  
 DWG NO: RDC0015528\_BALLENTINE-DES

DATE	MK	DESCRIPTION

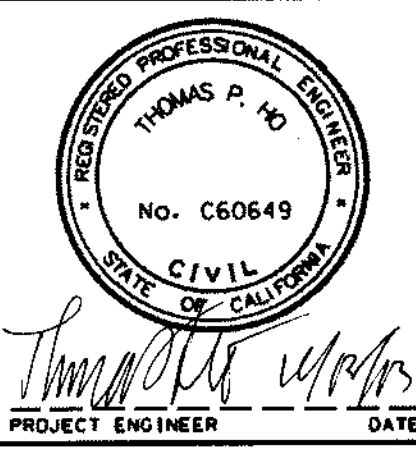

COUNTY OF LOS ANGELES DEPARTMENT OF PUBLIC WORKS

**BALLENTINE PL, ET AL**

**CROSS GUTTERS**  
PROJECT ID NO. RDC0015528

PCA X91000459 DWG PH082649 SHEET 42 OF 43

