


COUNTY OF LOS ANGELES DEPARTMENT OF PUBLIC WORKS

NORTH COUNTY BUS STOP IMPROVEMENTS TOTAL LENGTH 0.91 MILES

INDEX

SHEET 1	TITLE SHEET
SHEET 2	KEY MAP
SHEET 3	CONSTRUCTION LEGEND AND NOTES
SHEET 4-7	PLAN, SECTION, & DETAIL
PLAN SP	STRIPING PLAN

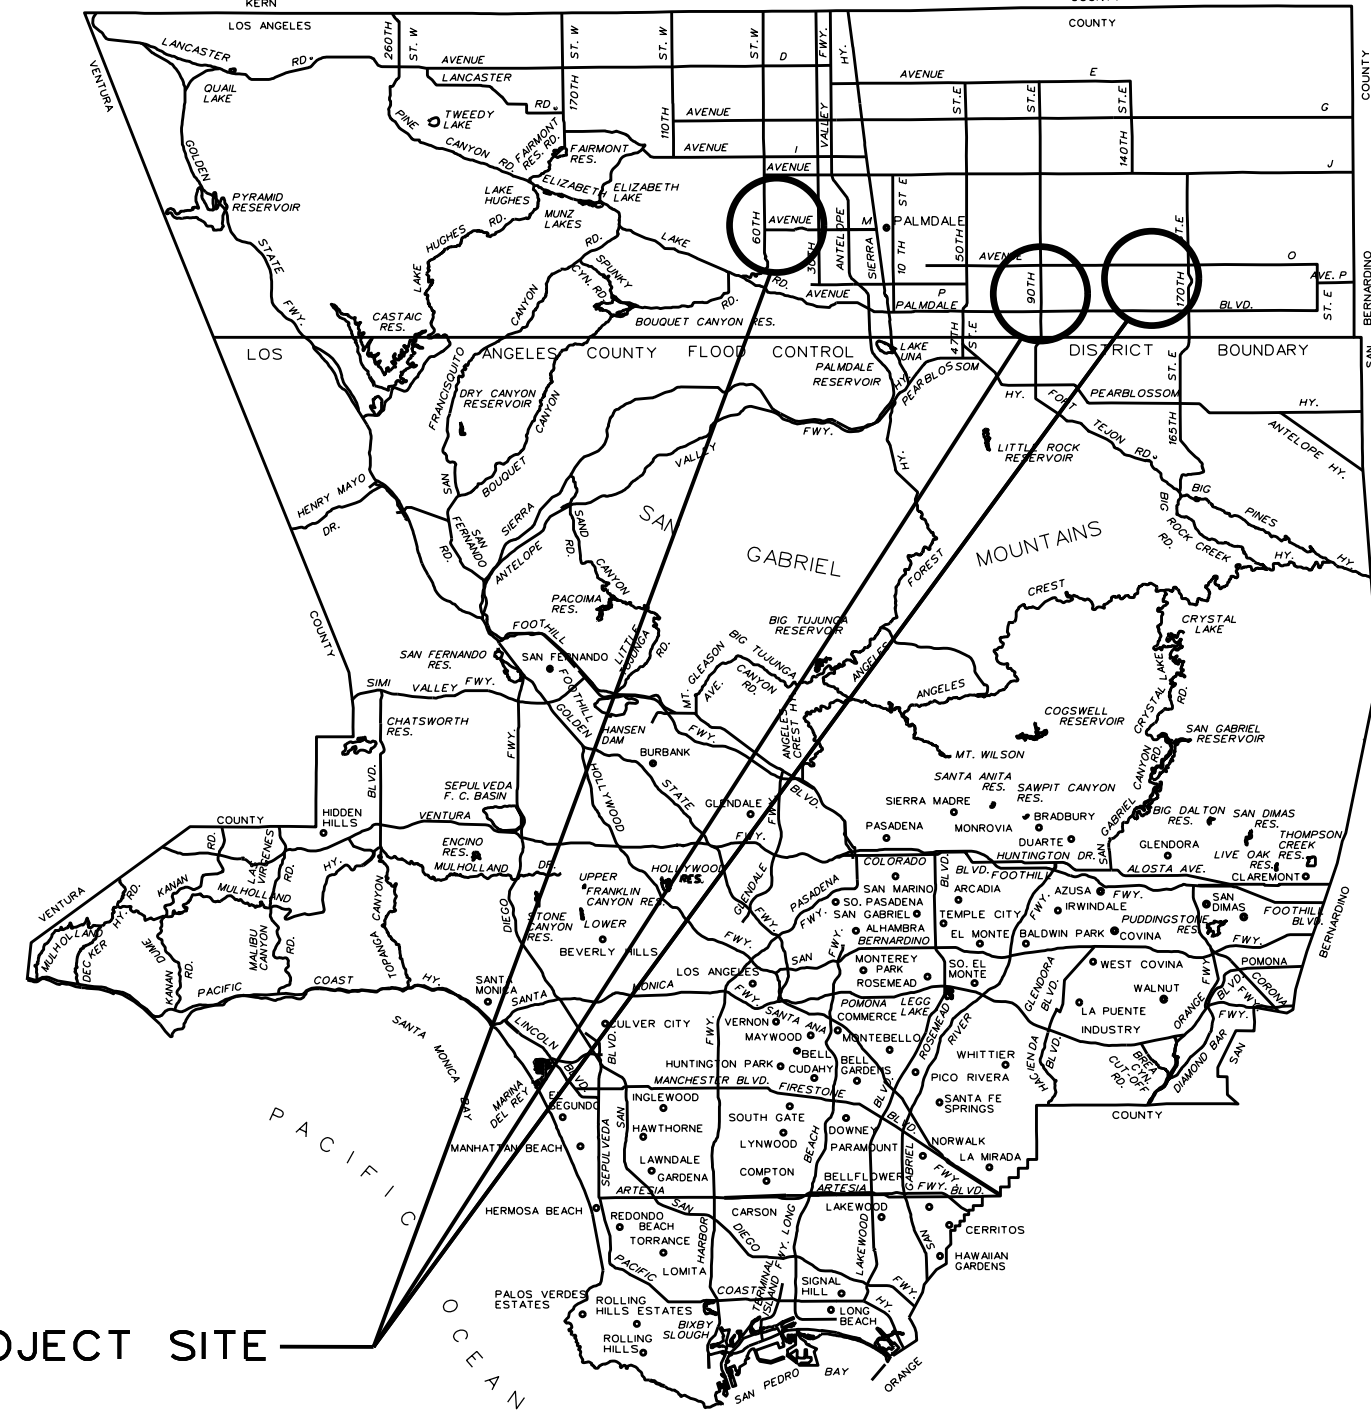

PROJECT SITE

LOCATION MAP

- T. G. 4104 - H7
4109 - E7
4197 - J7
4198 - A7, B7, C7
4199 - E1, F1, H1
4287 - J5
4288 - C3, E2
- R. D. 551, 555, 558

PROJECT LIMITS

- 50TH STREET WEST N/O WEST AVENUE M-8
- 110TH STREET EAST N/O EAST AVENUE R-4
- EAST AVENUE N-8 W/O 158TH STREET EAST
- EAST AVENUE N-8 W/O 162ND STREET EAST
- EAST AVENUE N-8 W/O 170TH STREET EAST
- EAST AVENUE N W/O 158TH STREET EAST
- EAST PALMDALE BOULEVARD E/O 90TH STREET EAST
- EAST PALMDALE BOULEVARD W/O 100TH STREET EAST
- INTERSECTION OF EAST AVENUE S AND 100TH STREET EAST

CADD PROJECT FILE NAME
 TRN0000019-PLAN-RD-DGN
 CHECKER
 M. ORELLANA
 DESIGNER
 J. NOORPARVAR
 DRAFTER
 K. MORALES

PH085712

TWO DAYS BEFORE YOU DIG CALL USA TOLL FREE 1-800-227-2600		APPROVED GAIL FARBER, DIRECTOR OF PUBLIC WORKS BY <i>[Signature]</i> 9/7/16 DEPUTY DIRECTOR DATE		COUNTY OF LOS ANGELES DEPARTMENT OF PUBLIC WORKS	
		RECOMMENDED BY <i>[Signature]</i> 9/7/16 ASSISTANT DEPUTY DIRECTOR DATE		NORTH COUNTY BUS STOP IMPROVEMENTS TITLE SHEET PROJECT ID NO. TRN0000019	
		SUBMITTED BY <i>[Signature]</i> 8/10/2016 HIGHWAY # DATE			
			DATE MK DESCRIPTION REVISIONS		