
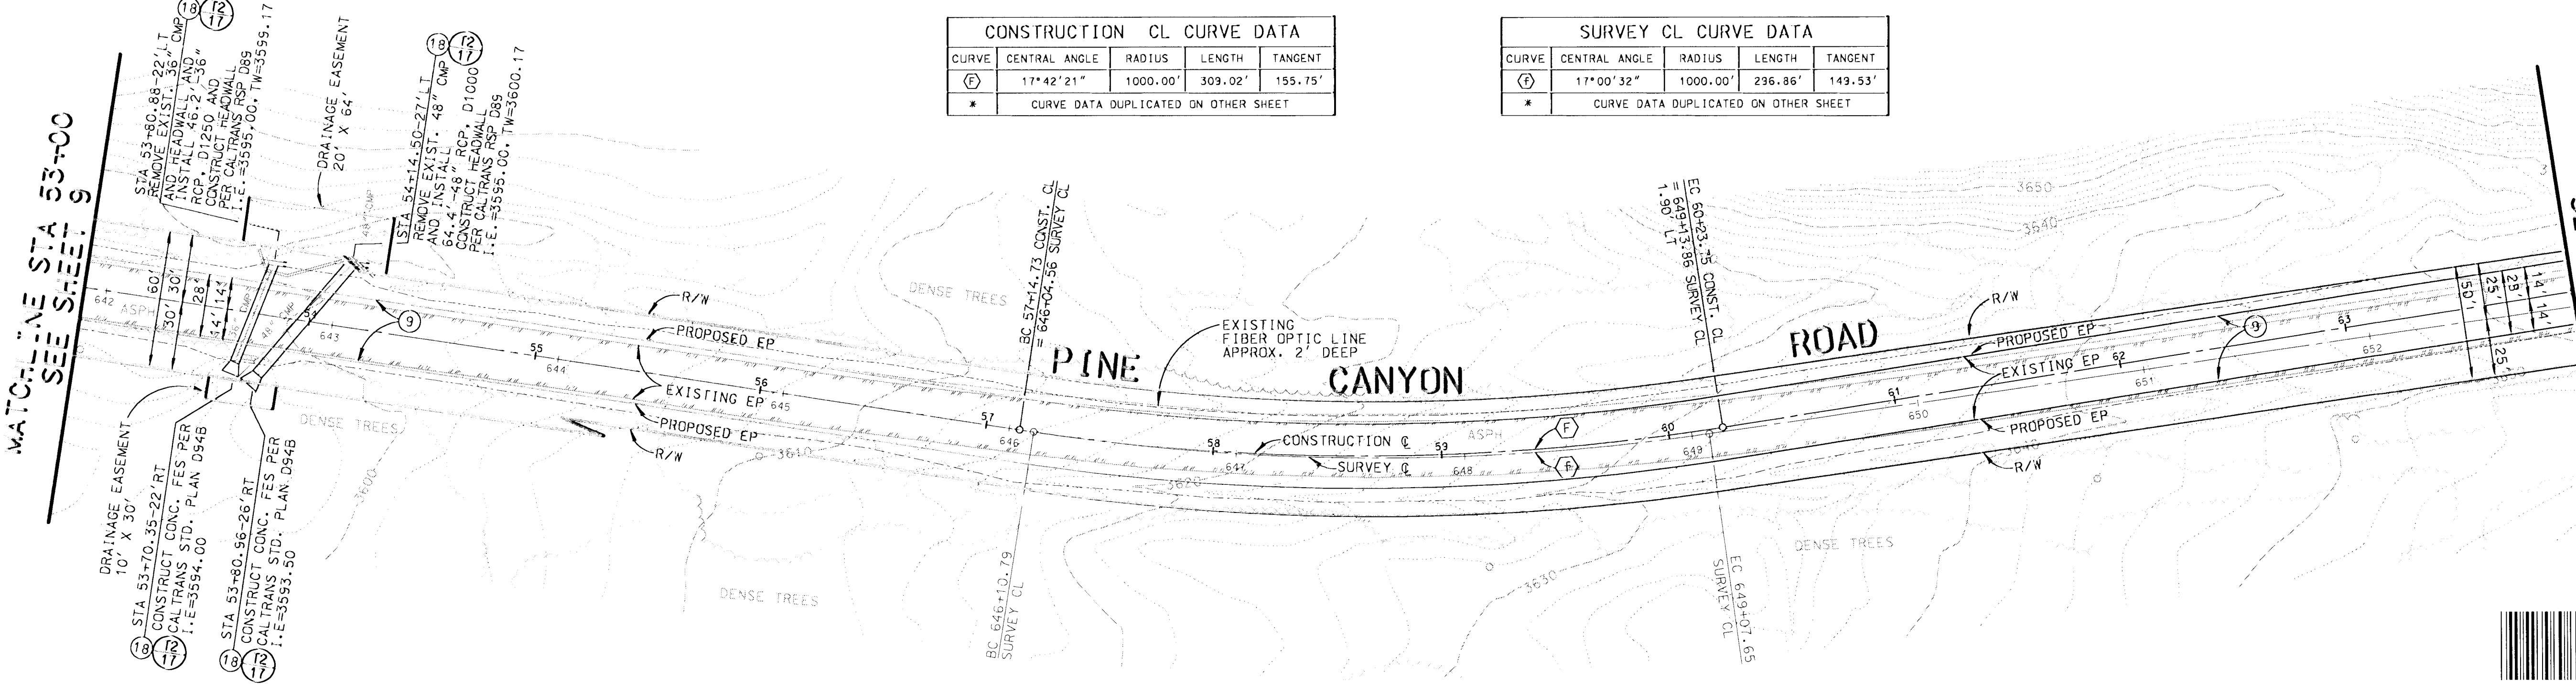


SCALE: HOR. 1"=40'  
VERT. 1"=8'

REVIEWED BY:  
Manuel Orellana  
MANUEL ORELLANA DATE 7-27-03  
CONSULTANT DESIGN SECTION

3614  
3610  
LT  
3614  
3610  
CL  
3614  
3610  
RT

3654  
3650  
LT  
3654  
3650  
CL  
3654  
3650  
RT

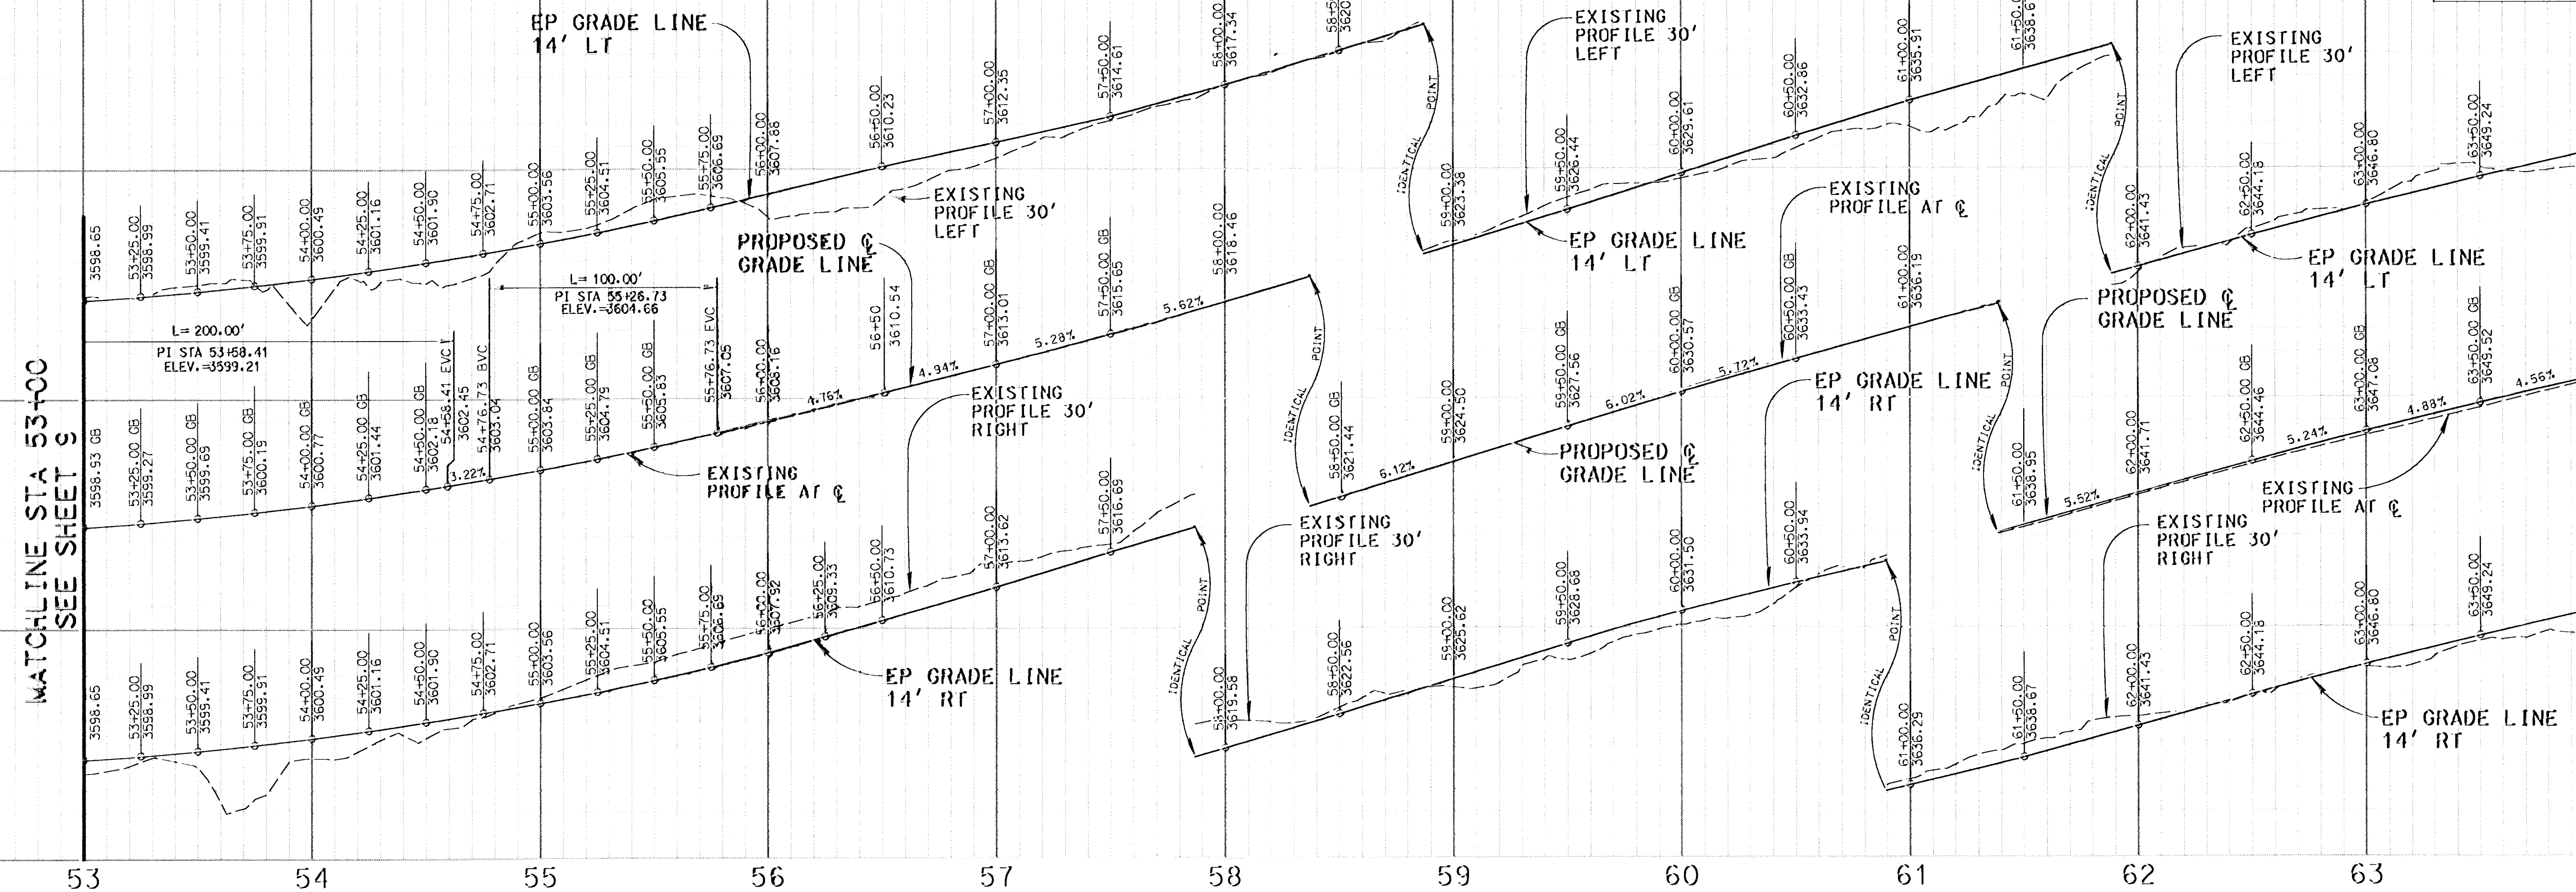

CONSTRUCTION CL CURVE DATA				
CURVE	CENTRAL ANGLE	RADIUS	LENGTH	TANGENT
(E)	17° 42' 21"	1000.00'	309.02'	155.75'
* CURVE DATA DUPLICATED ON OTHER SHEET				

SURVEY CL CURVE DATA				
CURVE	CENTRAL ANGLE	RADIUS	LENGTH	TANGENT
(F)	17° 00' 32"	1000.00'	296.86'	149.53'
* CURVE DATA DUPLICATED ON OTHER SHEET				

CADD PROJECT FILE NAME: RDC0014131\_HYD\_SHEET 10.DGN  
CHECKER: CXCO  
DESIGNER: JGR/RWB  
DRAFTER: AAP

PLAN  
SCALE: 1" = 40'

BENCH MARK NO. 7 P.W.B. 3711 0001  
11N IP FL 29FT S/D C/L PINE CYN RD & 0.8MI SE/D  
THREE POINTS RD 85FT E/D W/ MKR 8.86  
ELEV.=3603.443  
BENCH MARK NO. 8 P.W.B. 3711 0001  
11N IP FL 30.5FT S/D C/L PINE CYN RD & 0.9MI SE/D  
THREE POINTS RD  
ELEV.=3624.173  
LA CO DPW BENCH MARK LIST  
LANCASTER WEST 1998 QUAD  
NAVD '88 DATUM

**DAVID EVANS AND ASSOCIATES INC.**  
800 North Haven Avenue, Suite 300  
Ontario California 91764  
Phone: 909.481.5750

TWO DAYS BEFORE YOU DIG  
CALL USA TOLL FREE  
1-800-227-2600

DATE	WK	DESCRIPTION

REGISTERED PROFESSIONAL ENGINEER  
JEFFREY K. RUPP  
No. 42868  
Exp. 3/31/2004  
CIVIL  
STATE OF CALIFORNIA  
7/10/03

COUNTY OF LOS ANGELES DEPARTMENT OF PUBLIC WORKS  
**PINE CANYON ROAD**  
"THREE POINTS ROAD TO LAKE HUGHES ROAD"  
PROJECT ID NO. RDC0014131  
PCA X2509653 DWG SHEET 10 OF 53

