

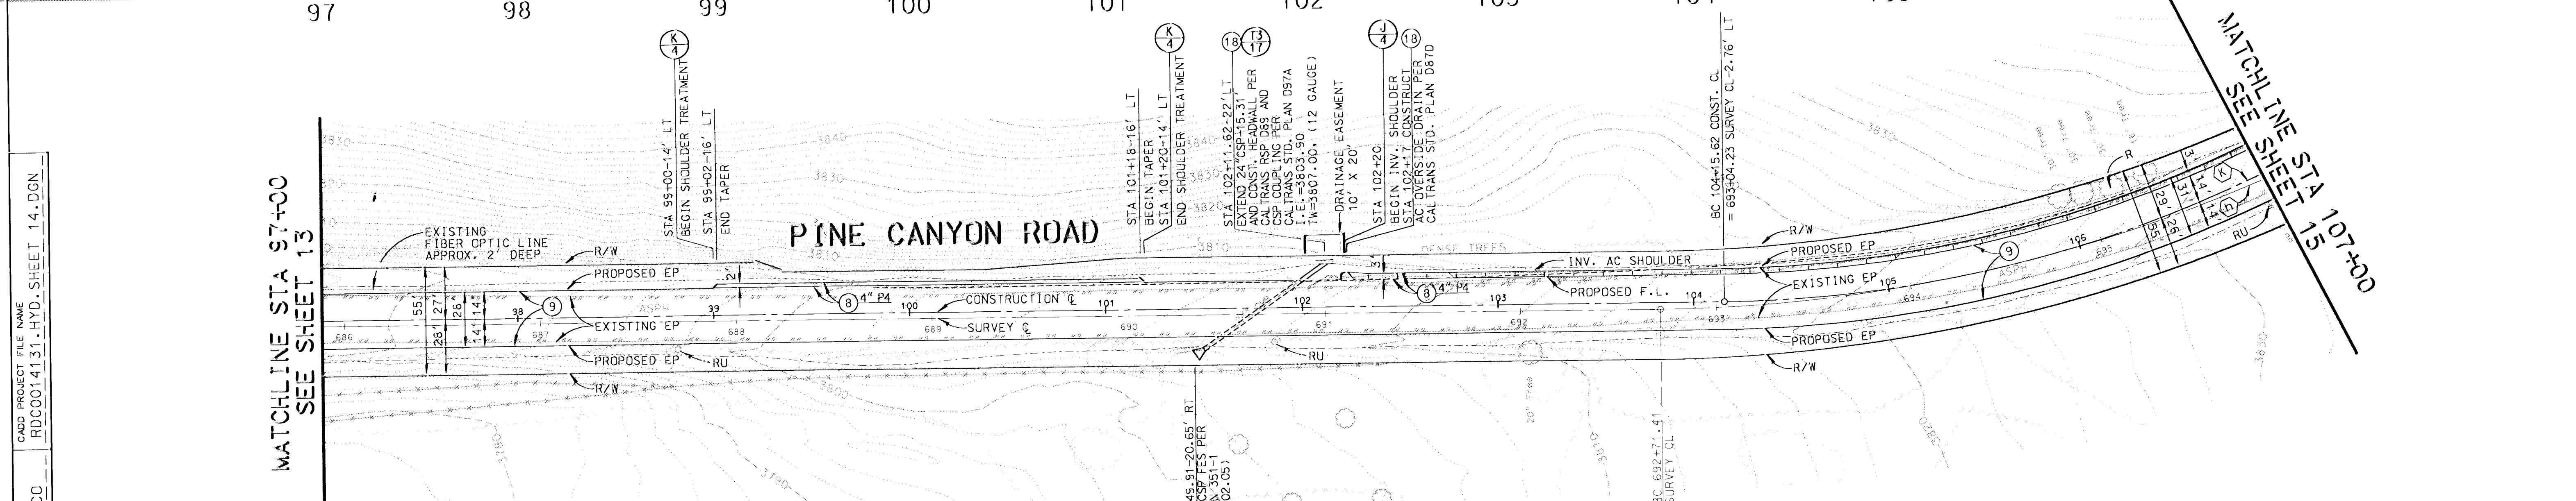


SCALE: HOR. 1"=40'
VERT. 1"=8'

REVIEWED BY:
Manuel Orellana
MANUEL ORELLANA DATE 7-24-03
CONSULTANT DESIGN SECTION

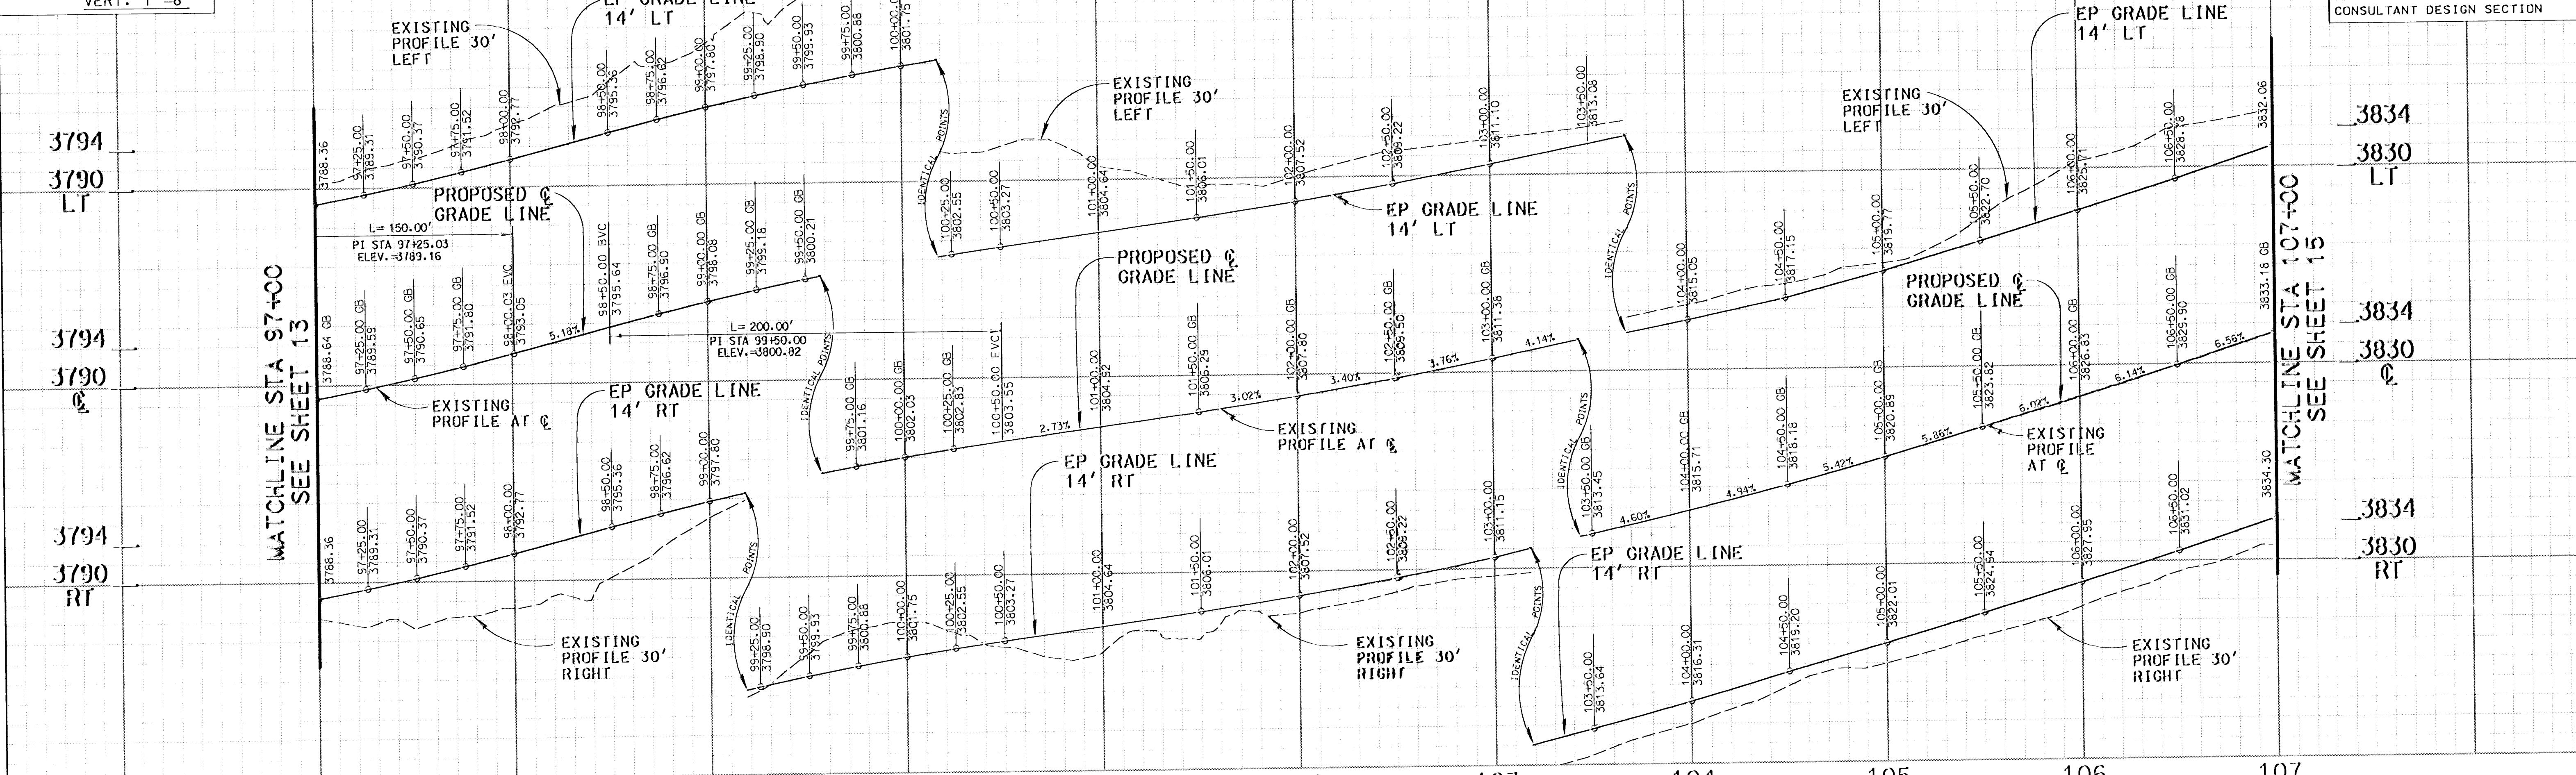

CADD PROJECT FILE NAME: RDC0014131_HYD_SHEET_14_DGN
 CHECKER: CXCO
 DESIGNER: JGR/RWB
 DRAFTER: AAP

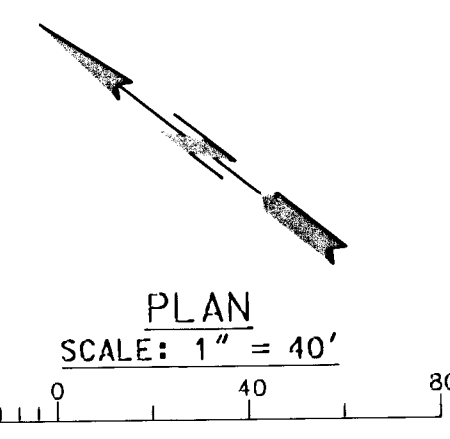

BENCH MARK NO. 13 P.W.L.B 3711 0001
 1 1/2" IP FL 19FT S/O C/L PINE CYN RD & 1.7 MI SE/O
 THREE POINTS RD 20FT W/O MI MKR 7.94
 ELEV. = 3806.005
 BENCH MARK NO. 14 P.W.L.B 3711 0002
 1 1/2" IP FL 28FT S/O C/L PINE CYN RD & 1.8 MI SE/O
 THREE POINTS RD 63FT E/O PP (IND#)
 ELEV. = 3823.602
 LA CO DPW BENCH MARK LIST
 LANCASTER WEST 1998 QUAD
 NAVD '88 DATUM

DAVID EVANS AND ASSOCIATES INC.
 800 North Haven Avenue, Suite 300
 Ontario California 91784
 Phone: 909.481.5750

CONSTRUCTION CL CURVE DATA

CURVE	CENTRAL ANGLE	RADIUS	LENGTH	TANGENT
* (K)	32°54'56"	650.00'	373.42'	132.02'

* CURVE DATA DUPLICATED ON OTHER SHEET

SURVEY CL CURVE DATA

CURVE	CENTRAL ANGLE	RADIUS	LENGTH	TANGENT
* (N)	34°00'33"	800.00'	474.86'	244.66'

* CURVE DATA DUPLICATED ON OTHER SHEET

TWO DAYS BEFORE YOU DIG
 CALL USA TOLL FREE
 1-800-227-2600

DATE	MK	DESCRIPTION

PROFESSIONAL ENGINEER
 JEFFREY A. RUPP
 No. 42868
 Exp. 3/31/2004
 CIVIL
 STATE OF CALIFORNIA
 7/10/03

COUNTY OF LOS ANGELES DEPARTMENT OF PUBLIC WORKS
PINE CANYON ROAD
 "THREE POINTS ROAD TO LAKE HUGHES ROAD"
 PROJECT ID NO. RDC0014131
 PCA X2509653 DWG SHEET 14 OF 53

