


SCALE: HOR. 1"=40'  
VERT. 1"=8'

REVIEWED BY:  
Manuel Orellana  
MANUEL ORELLANA DATE 7-24-03  
CONSULTANT DESIGN SECTION



CONSTRUCTION CL CURVE DATA				
CURVE	CENTRAL ANGLE	RADIUS	LENGTH	TANGENT
(B2)	23°15'01"	1300.00'	527.93'	267.45'
*	CURVE DATA DUPLICATED ON OTHER SHEET			

SURVEY CL CURVE DATA				
CURVE	CENTRAL ANGLE	RADIUS	LENGTH	TANGENT
(V)	23°29'56"	1000.00'	410.13'	207.99'
*	CURVE DATA DUPLICATED ON OTHER SHEET			

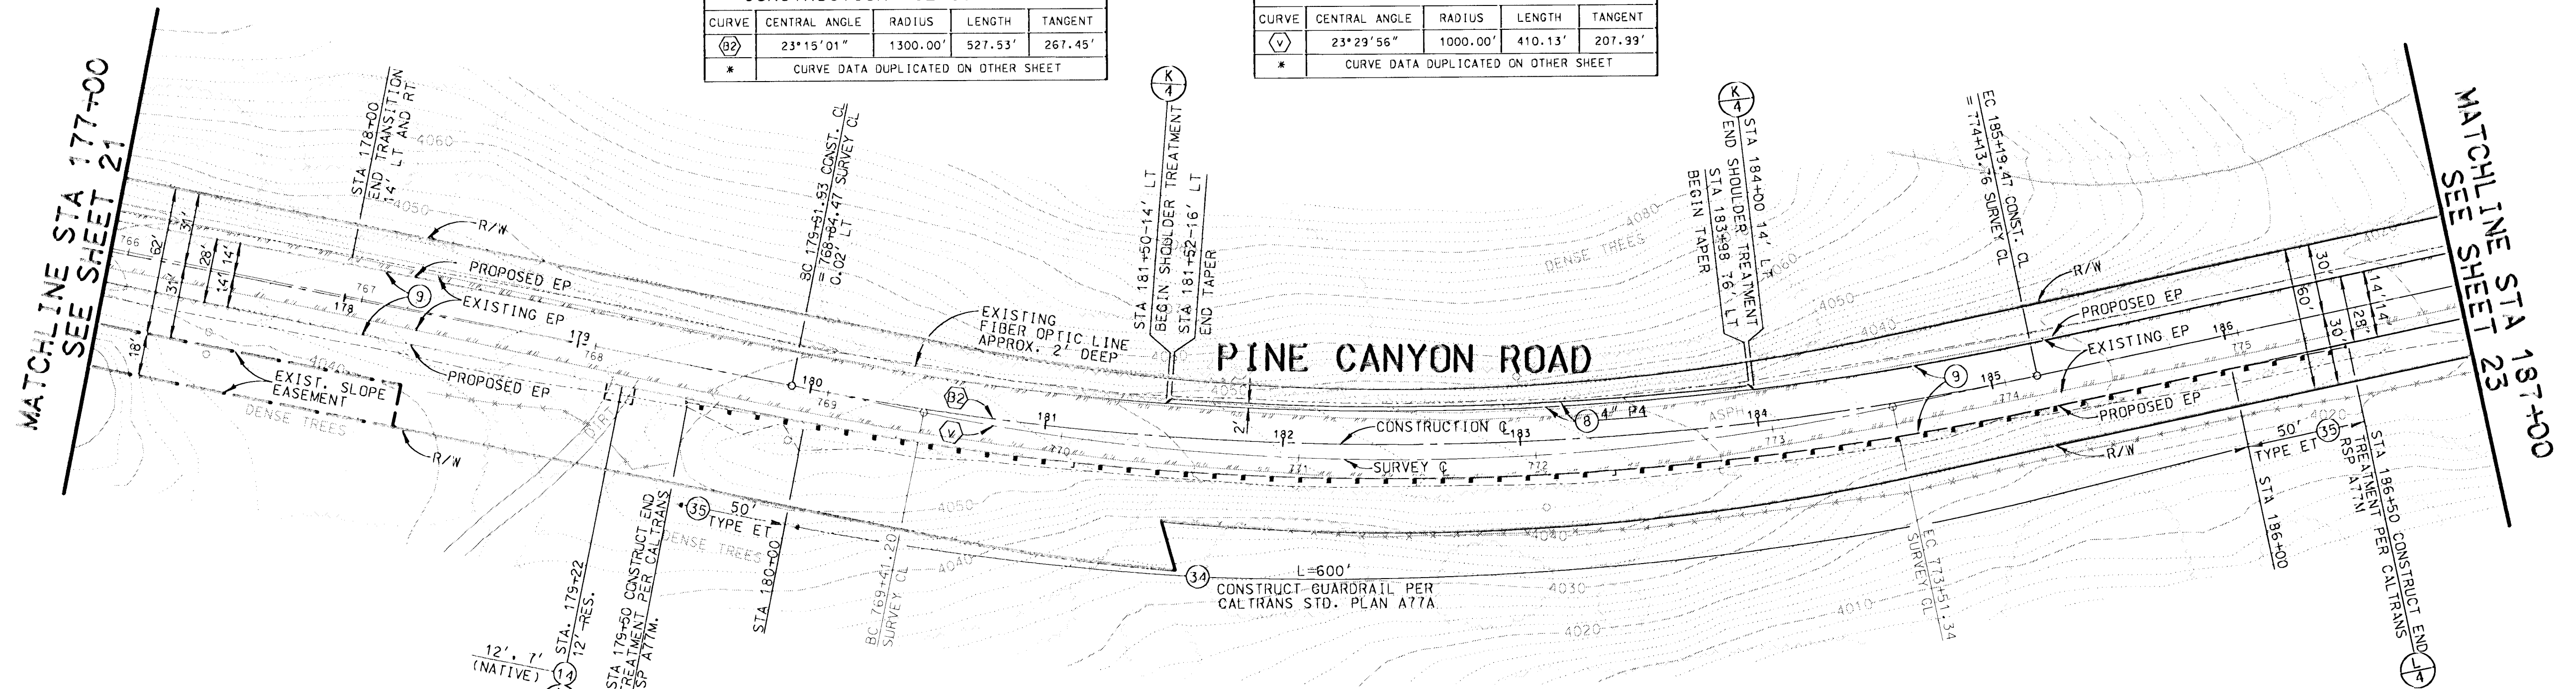

CADD PROJECT FILE NAME: RDC0014131.HYD.SHEET.22.DGN  
CHECKER: CXCO  
DESIGNER: JGR/RWR  
DRAFTER: AAP

PLAN SCALE: 1"=40'

BENCH MARK NO. 26 P.W.B 3711 0003  
1 1/2" 18" FL 24FT NVD C/L PINE CYN RD & 3.32MI SE/D  
THREE POINTS RD 33FT E/D C/L PROD DIRT RD TO (S)  
ELEV.=4051.027  
BENCH MARK NO. 27 P.W.B 3711 0003  
SPK IN N SIDE GUY POLE (ND#) 1FT UP 18FT S/D C/L  
PINE CYN RD & 3.43MI SE/D THREE POINTS RD  
ELEV.=4031.524  
LA CD DPW BENCH MARK LIST  
LANCASTER WEST 1998 QUAD  
NAVD 88 DATUM

**DAVID EVANS AND ASSOCIATES INC.**  
800 North Haven Avenue, Suite 300  
Ontario California 91764  
Phone: 909.481.5750

TWO DAYS BEFORE YOU DIG  
CALL USA TOLL FREE  
1-800-227-2600

REGISTERED PROFESSIONAL ENGINEER  
JEFFREY K. RUPP  
No. 42868  
Exp. 3/31/2004  
CIVIL  
STATE OF CALIFORNIA

COUNTY OF LOS ANGELES DEPARTMENT OF PUBLIC WORKS  
**PINE CANYON ROAD**  
"THREE POINTS ROAD TO LAKE HUGHES ROAD"  
PROJECT ID NO. RDC0014131  
PCA X2509653 DWG SHEET 22 OF 53

