
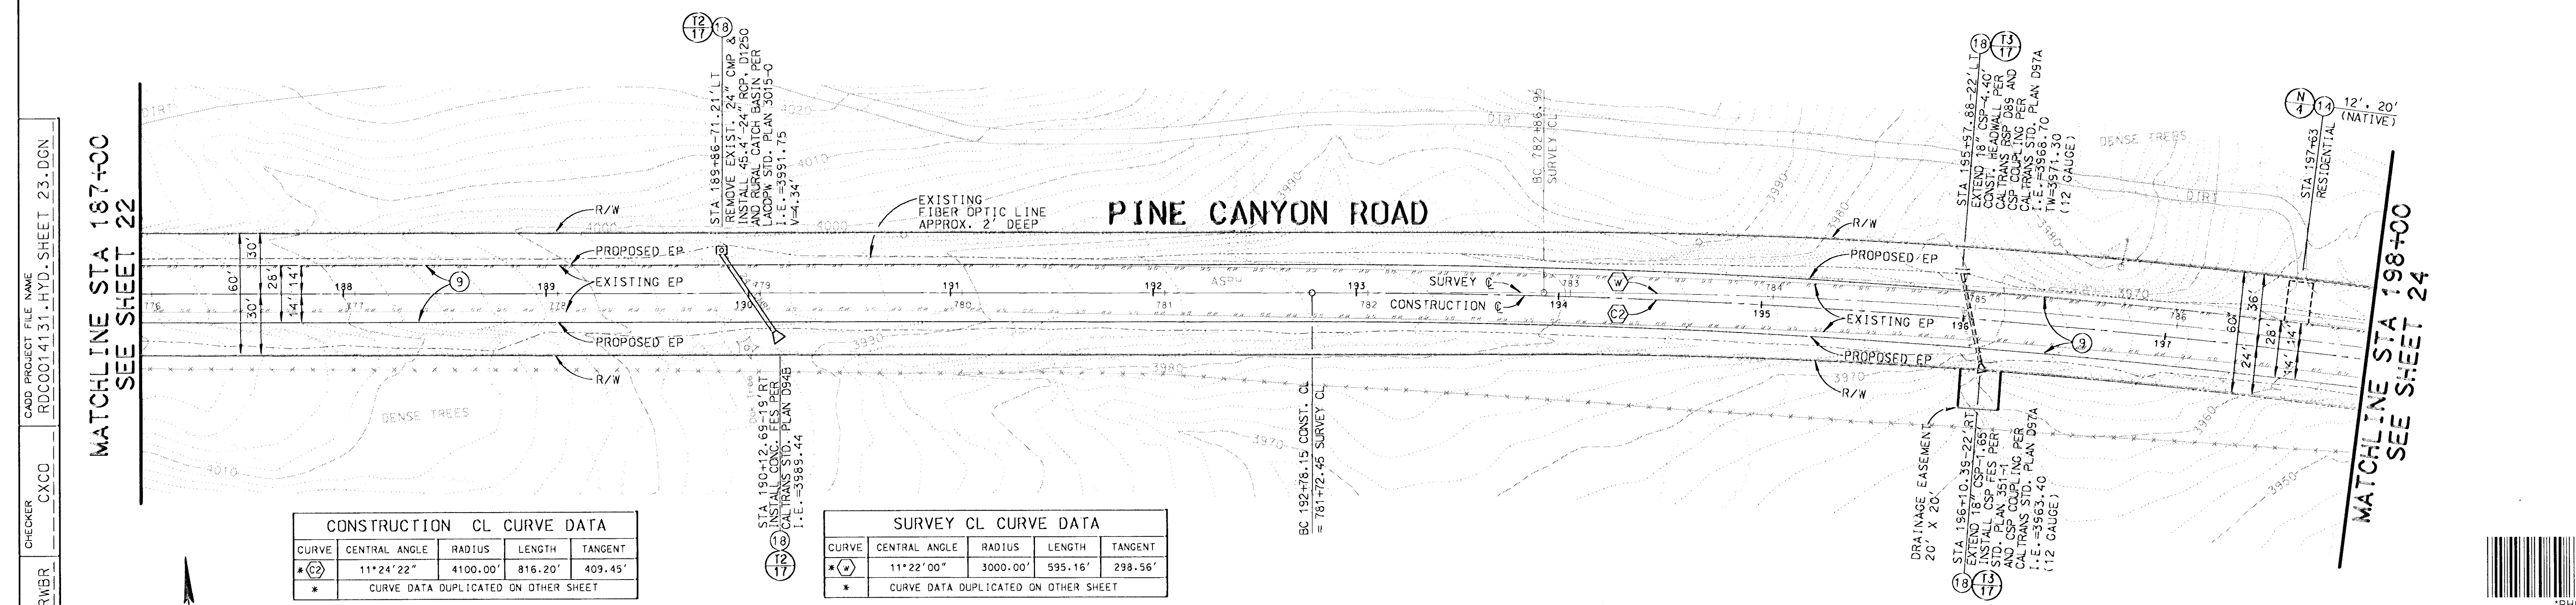


SCALE: HOR. 1"=40'
VERT. 1"=8'

REVIEWED BY:
Manuel Orellana
MANUEL ORELLANA DATE 7-21-03
CONSULTANT DESIGN SECTION

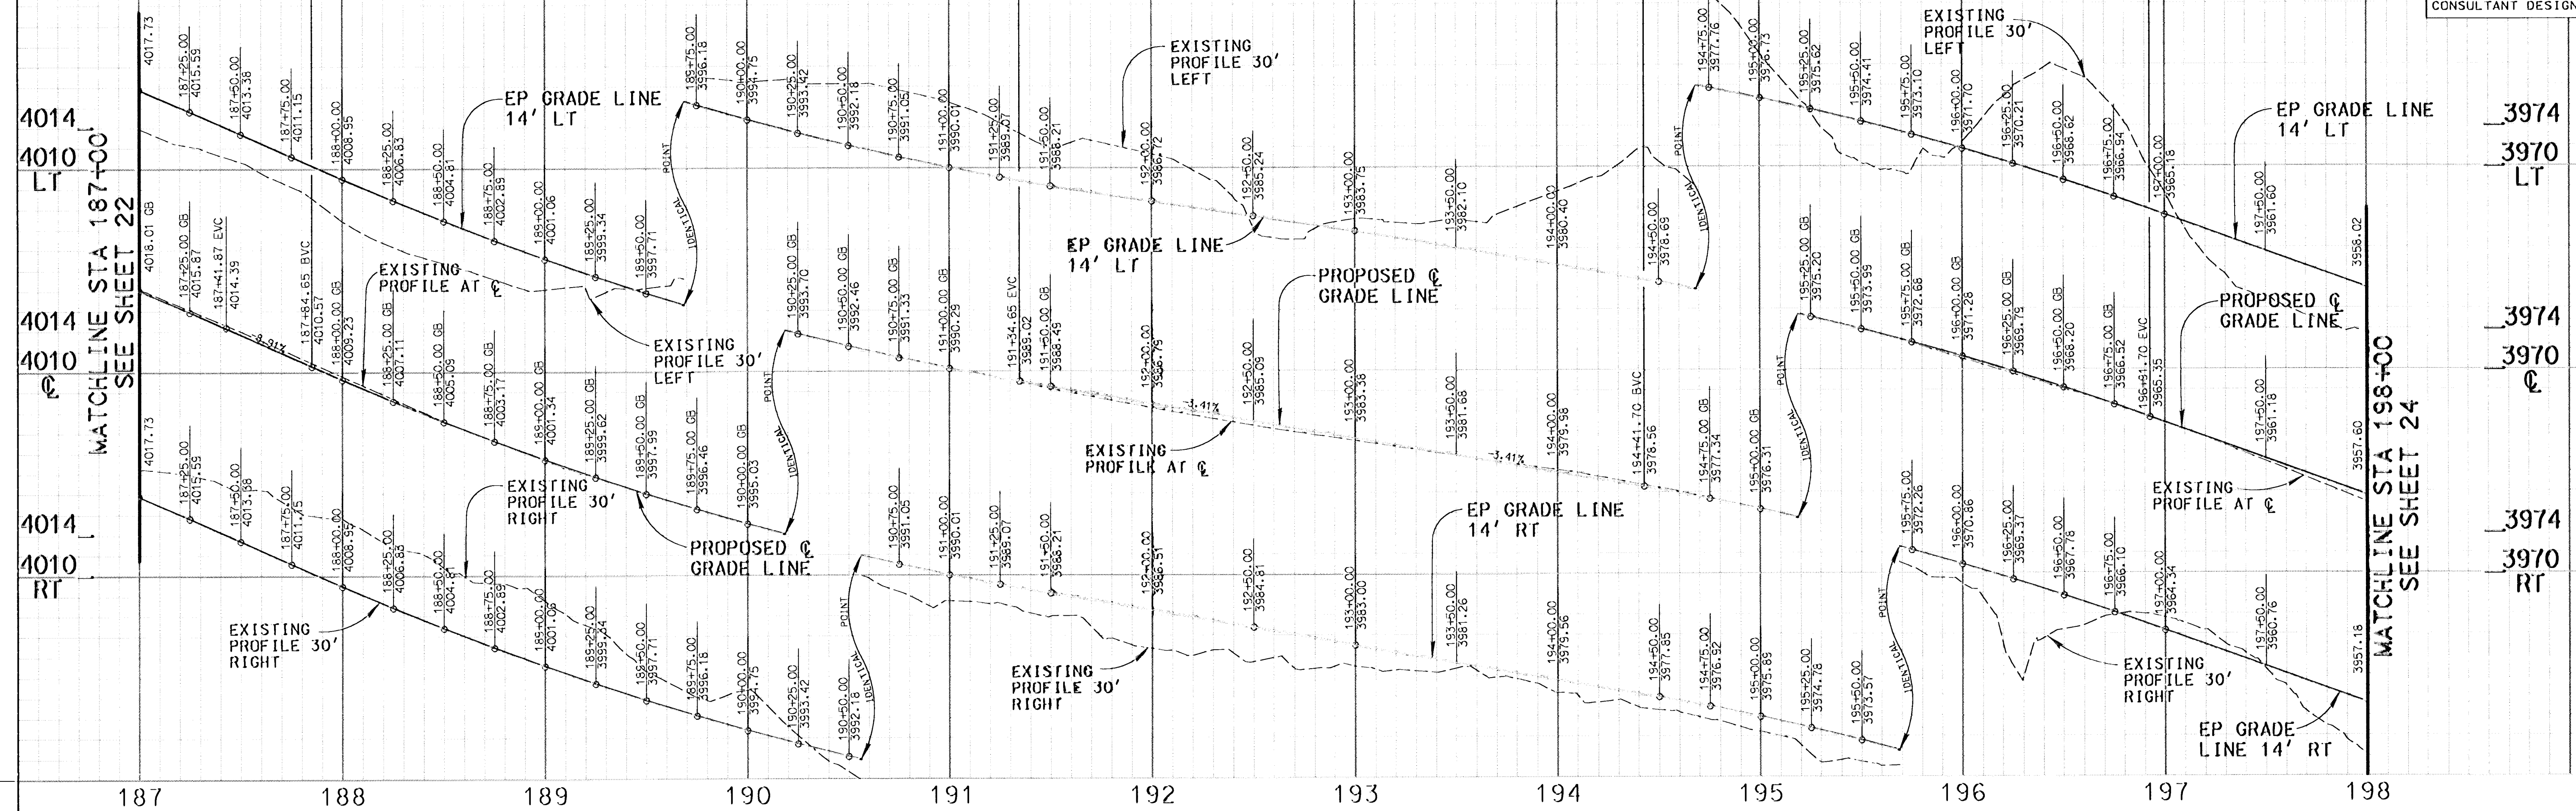

CONSTRUCTION CL CURVE DATA

CURVE	CENTRAL ANGLE	RADIUS	LENGTH	TANGENT
* (C2)	11°24'22"	4100.00'	816.20'	409.45'

* CURVE DATA DUPLICATED ON OTHER SHEET

SURVEY CL CURVE DATA

CURVE	CENTRAL ANGLE	RADIUS	LENGTH	TANGENT
* (W)	11°22'00"	3000.00'	595.16'	298.56'

* CURVE DATA DUPLICATED ON OTHER SHEET


BENCH MARK NO. 28 P.M.B. 3712 0001
1IN IP FL 28FT N/O C/L PINE CYN RD & 3.56MI SE/O
THREE POINTS RD 165FT E/O MI MKR 6.29
ELEV.=3991.803

BENCH MARK NO. 29 P.M.B. 3712 0002
2IN IP FL 40FT S/O C/L PINE CYN RD & 3.67MI SE/O
THREE POINTS RD 105FT E/O MI MKR 6.13
ELEV.=3961.274

LA CD DPW BENCH MARK LIST
LANCASTER WEST 1998 QUAD
NAVD '88 DATUM

DAVID EVANS AND ASSOCIATES INC.
800 North Haven Avenue, Suite 300
Ontario California 91764
Phone: 909.481.5750

TWO DAYS BEFORE YOU DIG
CALL USA TOLL FREE
1-800-227-2600

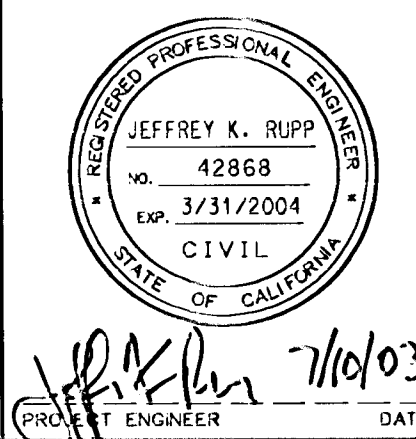

COUNTY OF LOS ANGELES DEPARTMENT OF PUBLIC WORKS
PINE CANYON ROAD
"THREE POINTS ROAD TO LAKE HUGHES ROAD"
PROJECT ID NO. RDC0014131
PCA X2509653 DWG SHEET 23 OF 53

CADD PROJECT FILE NAME: RDC0014131-HYD-SHEET 23.DGN
CHECKER: CXCC
DESIGNER: JGR/RWB
DRAFTER: AAP

MATCHLINE STA 187+00
SEE SHEET 22

MATCHLINE STA 198+00
SEE SHEET 24



PLAN SCALE: 1"=40'

0 40 80