



SCALE: HDR. 1"=40'
VERT. 1"=8'

REVIEWED BY: Manuel Orellana DATE: 7-24-03
MANUEL ORELLANA
CONSULTANT DESIGN SECTION

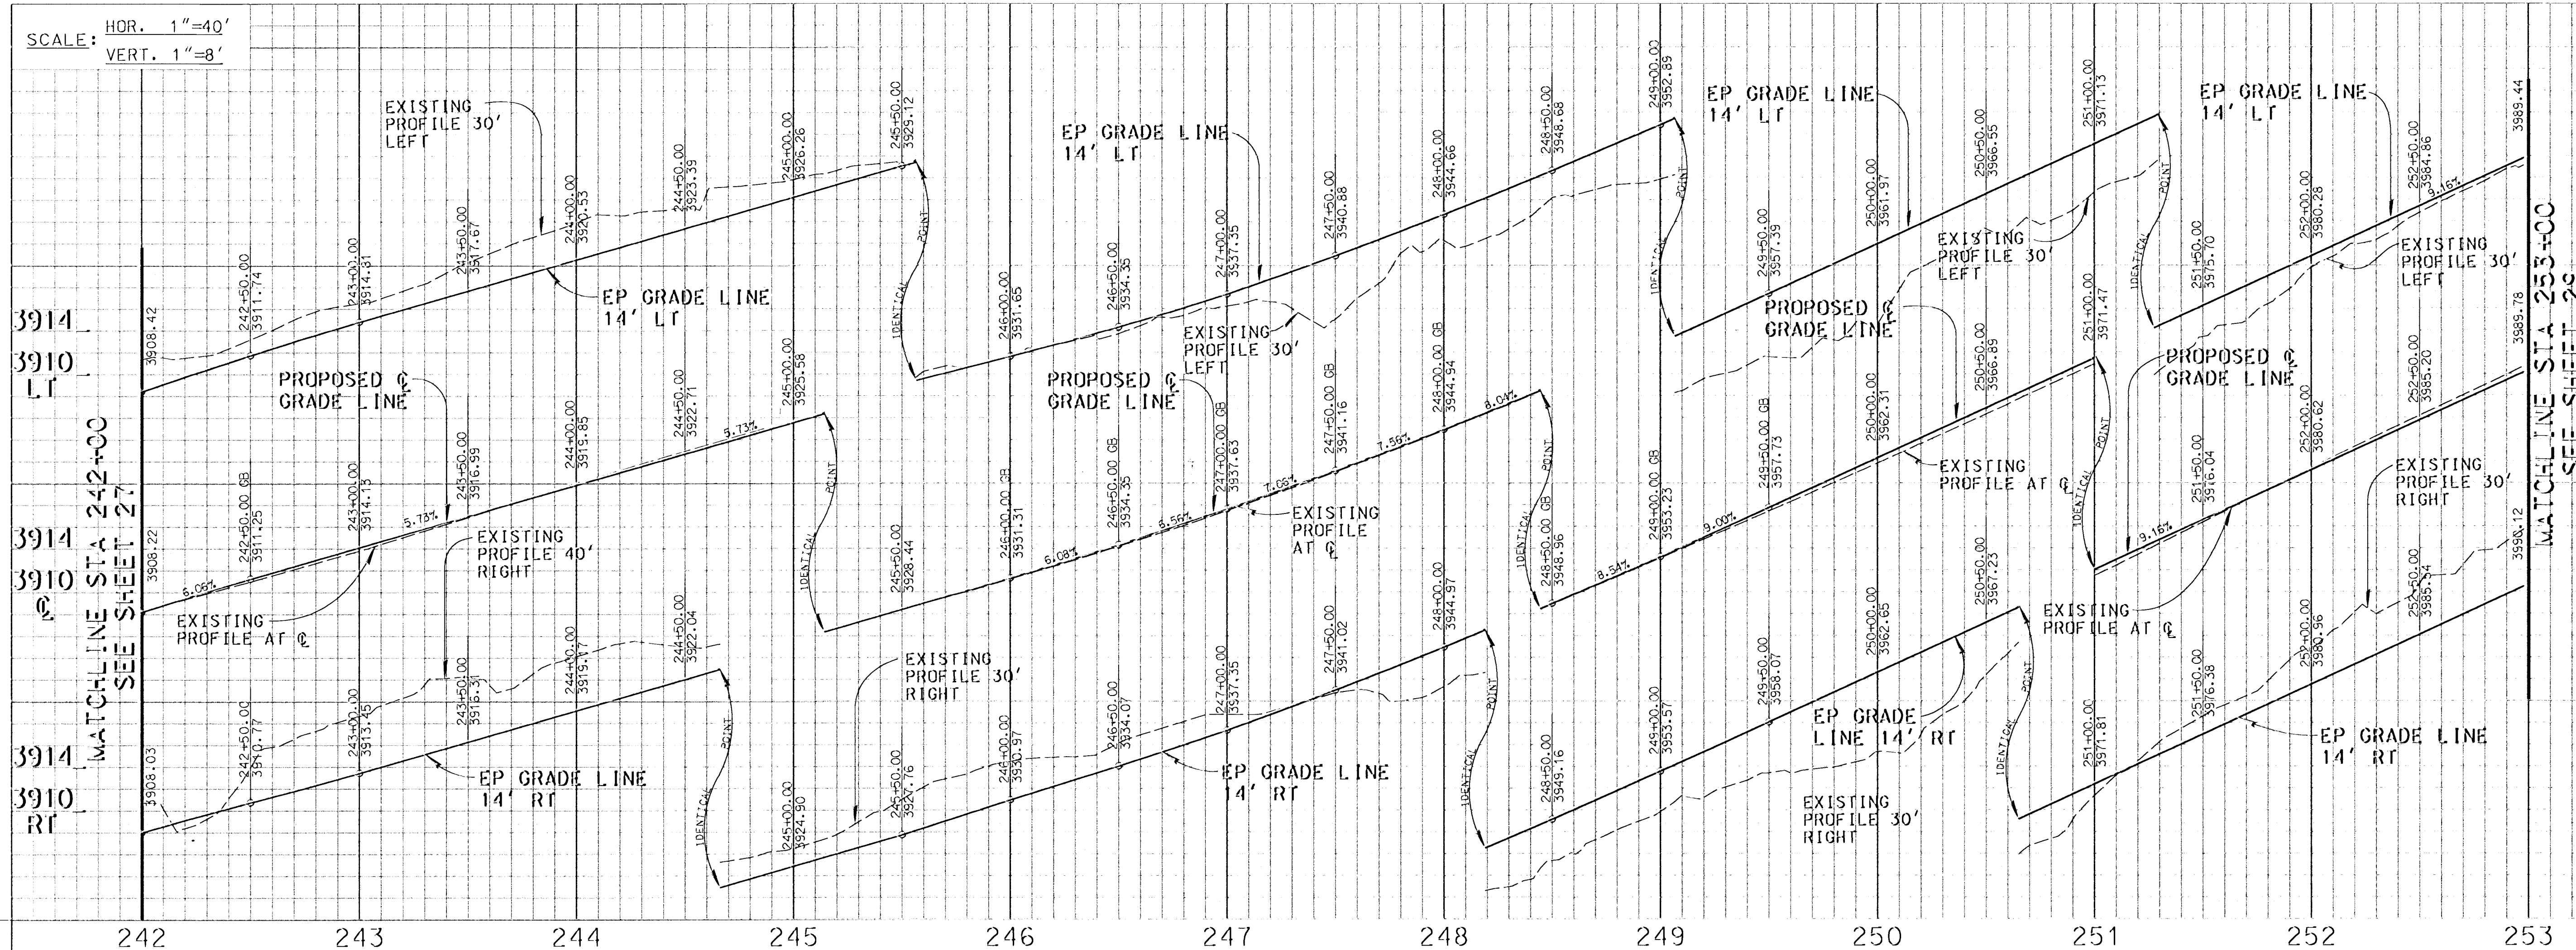

3990 LT	3994 Q	3994 RT
3986	3990 Q	3990 RT

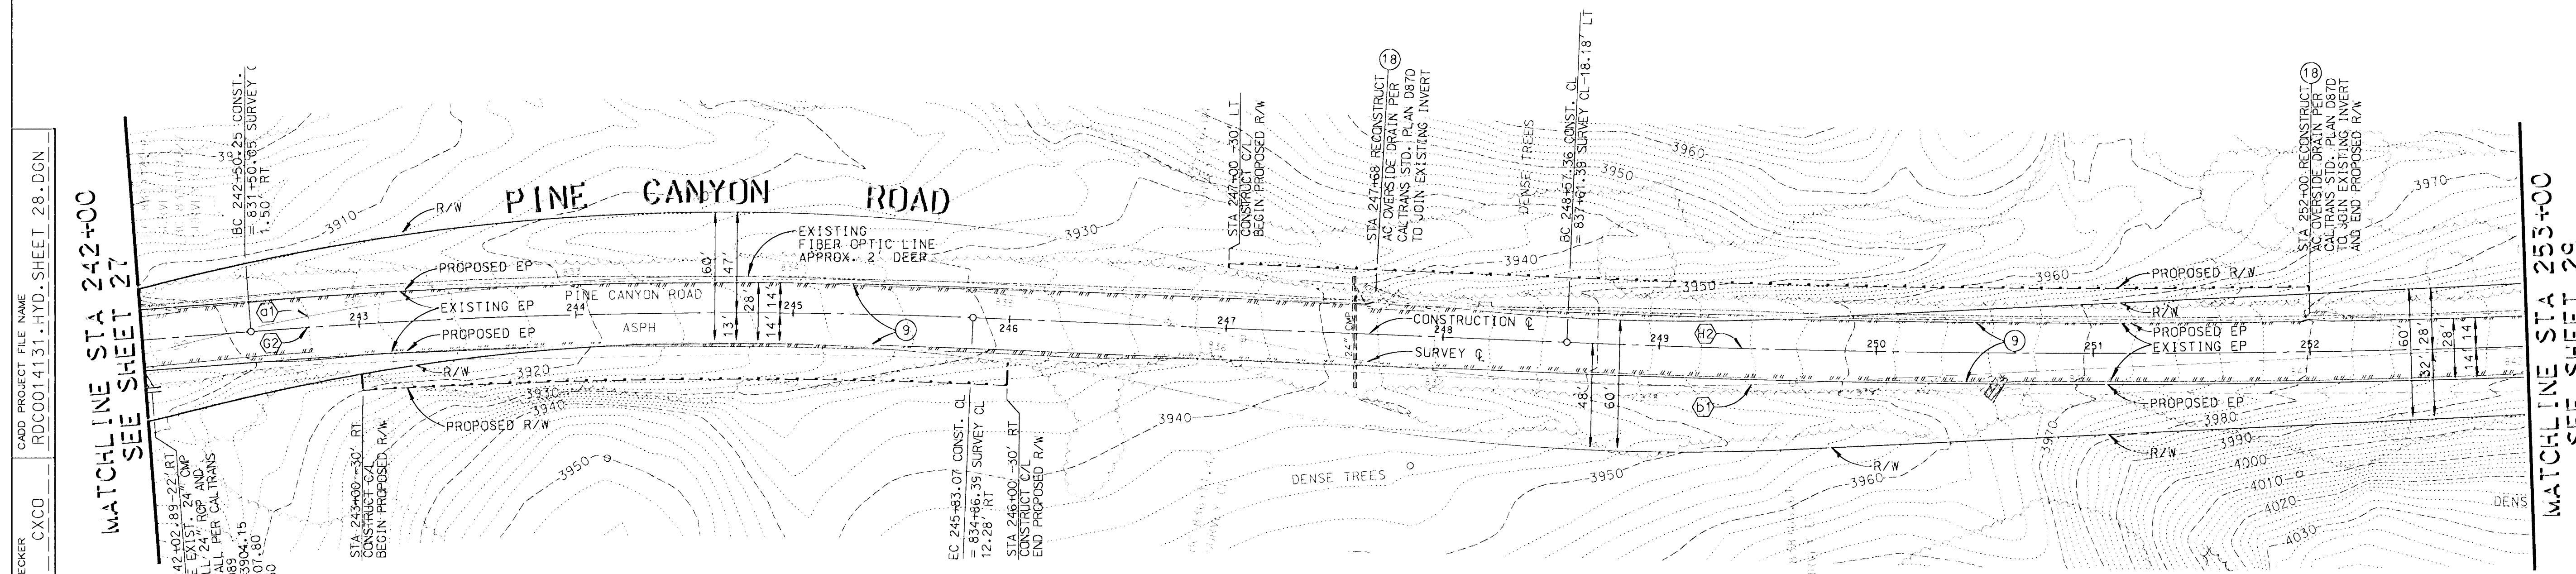

CADD PROJECT FILE NAME: RDC0014131.FID.SHEET 28.DGN
CHECKER: CXCC
DESIGNER: JGR/RWB
DRAFTER: AAP

MATCHLINE STA 242+00
SEE SHEET 27

MATCHLINE STA 253+00
SEE SHEET 29

CONSTRUCTION CL CURVE DATA

CURVE	CENTRAL ANGLE	RADIUS	LENGTH	TANGENT
(G2)	6°48'38"	2800.00'	332.82'	166.61'
(H2)	5°05'04"	6000.00'	532.45'	266.40'

* CURVE DATA DUPLICATED ON OTHER SHEET

SURVEY CL CURVE DATA


CURVE	CENTRAL ANGLE	RADIUS	LENGTH	TANGENT
(G1)	26°10'15"	1000.00'	456.77'	232.44'
(D1)	14°37'16"	1000.00'	255.19'	128.23'

* CURVE DATA DUPLICATED ON OTHER SHEET

BENCH MARK NO. 111-47A PWB 3613 0001
CSBM MON IN ROCK&CONC HDWL 25FT S/O C/L PINE
CYN RD 43FT NWLY/O PP (NCR) 4.67MI SE/O THREE
POINTS RD @ MI MKR 5.14 MKD (111-47A 1972)
ELEV.=3940.092
LA CO DPW BENCH MARK LIST
LANCASTER WEST 1998 QUAD
NAVD '88 DATUM

DAVID EVANS AND ASSOCIATES INC.
800 North Haven Avenue, Suite 300
Ontario California 91764
Phone: 909.481.5750

TWO DAYS BEFORE YOU DIG
CALL USA TOLL FREE
1-800-227-2600

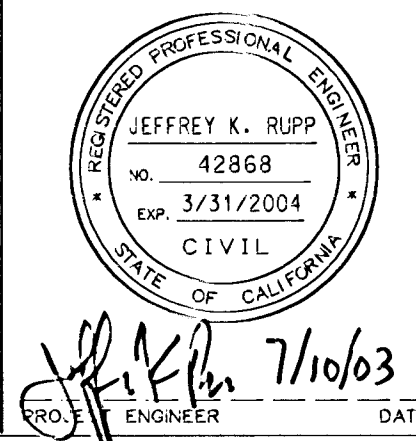

COUNTY OF LOS ANGELES DEPARTMENT OF PUBLIC WORKS
PINE CANYON ROAD
"THREE POINTS ROAD TO LAKE HUGHES ROAD"
PROJECT ID NO. RDC0014131
PCA X2509653 DWG SHEET 28 OF 53

