

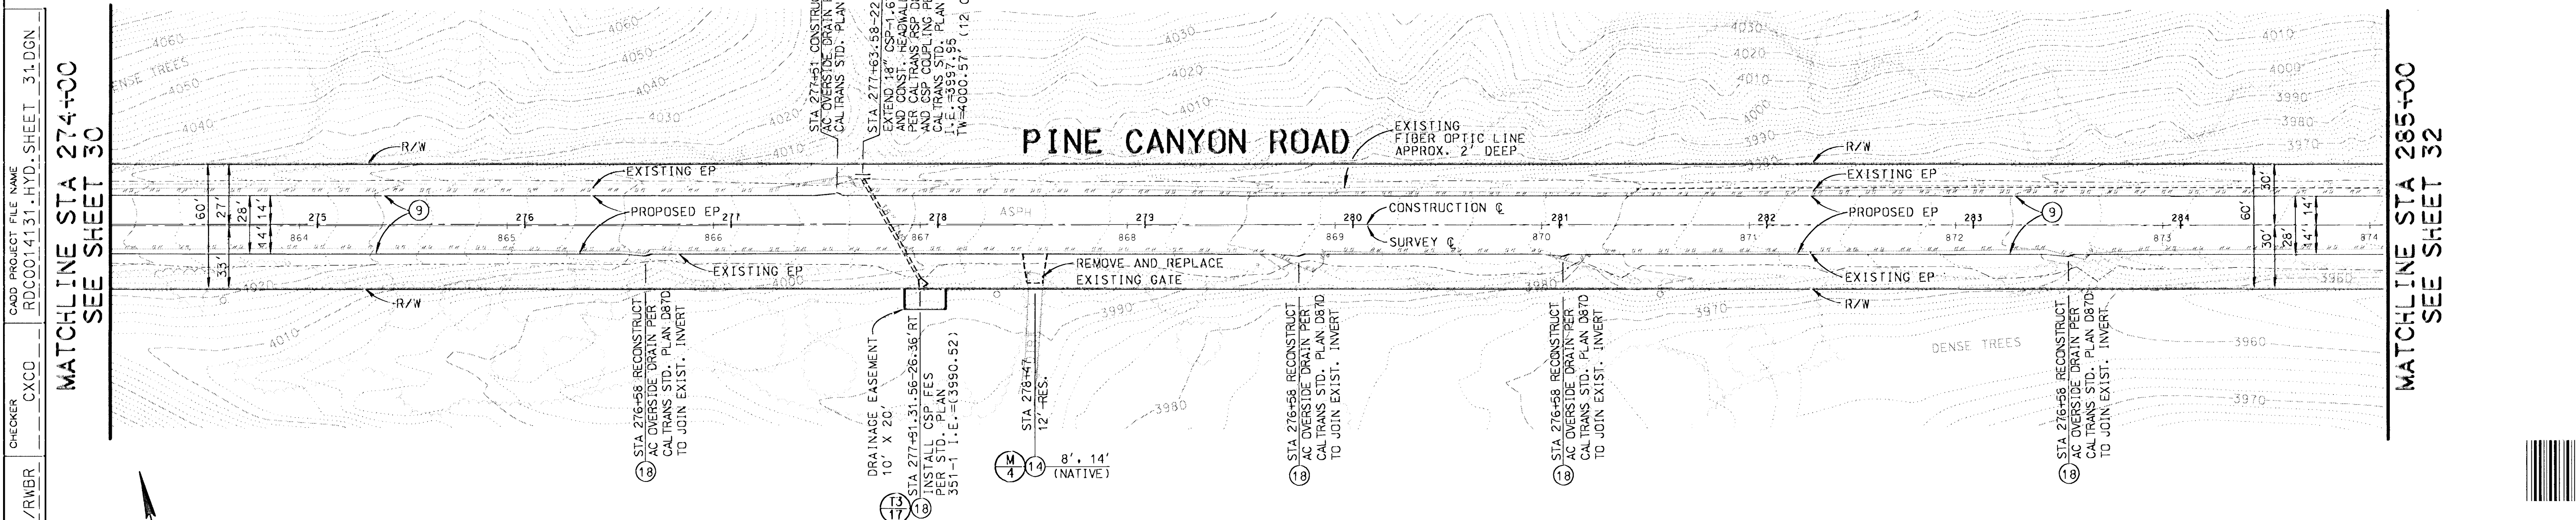


SCALE: HOR. 1"=40'  
VERT. 1"=8'

REVIEWED BY:  
*Manuel Orellana*  
MANUEL ORELLANA DATE 7-27-05  
CONSULTANT DESIGN SECTION

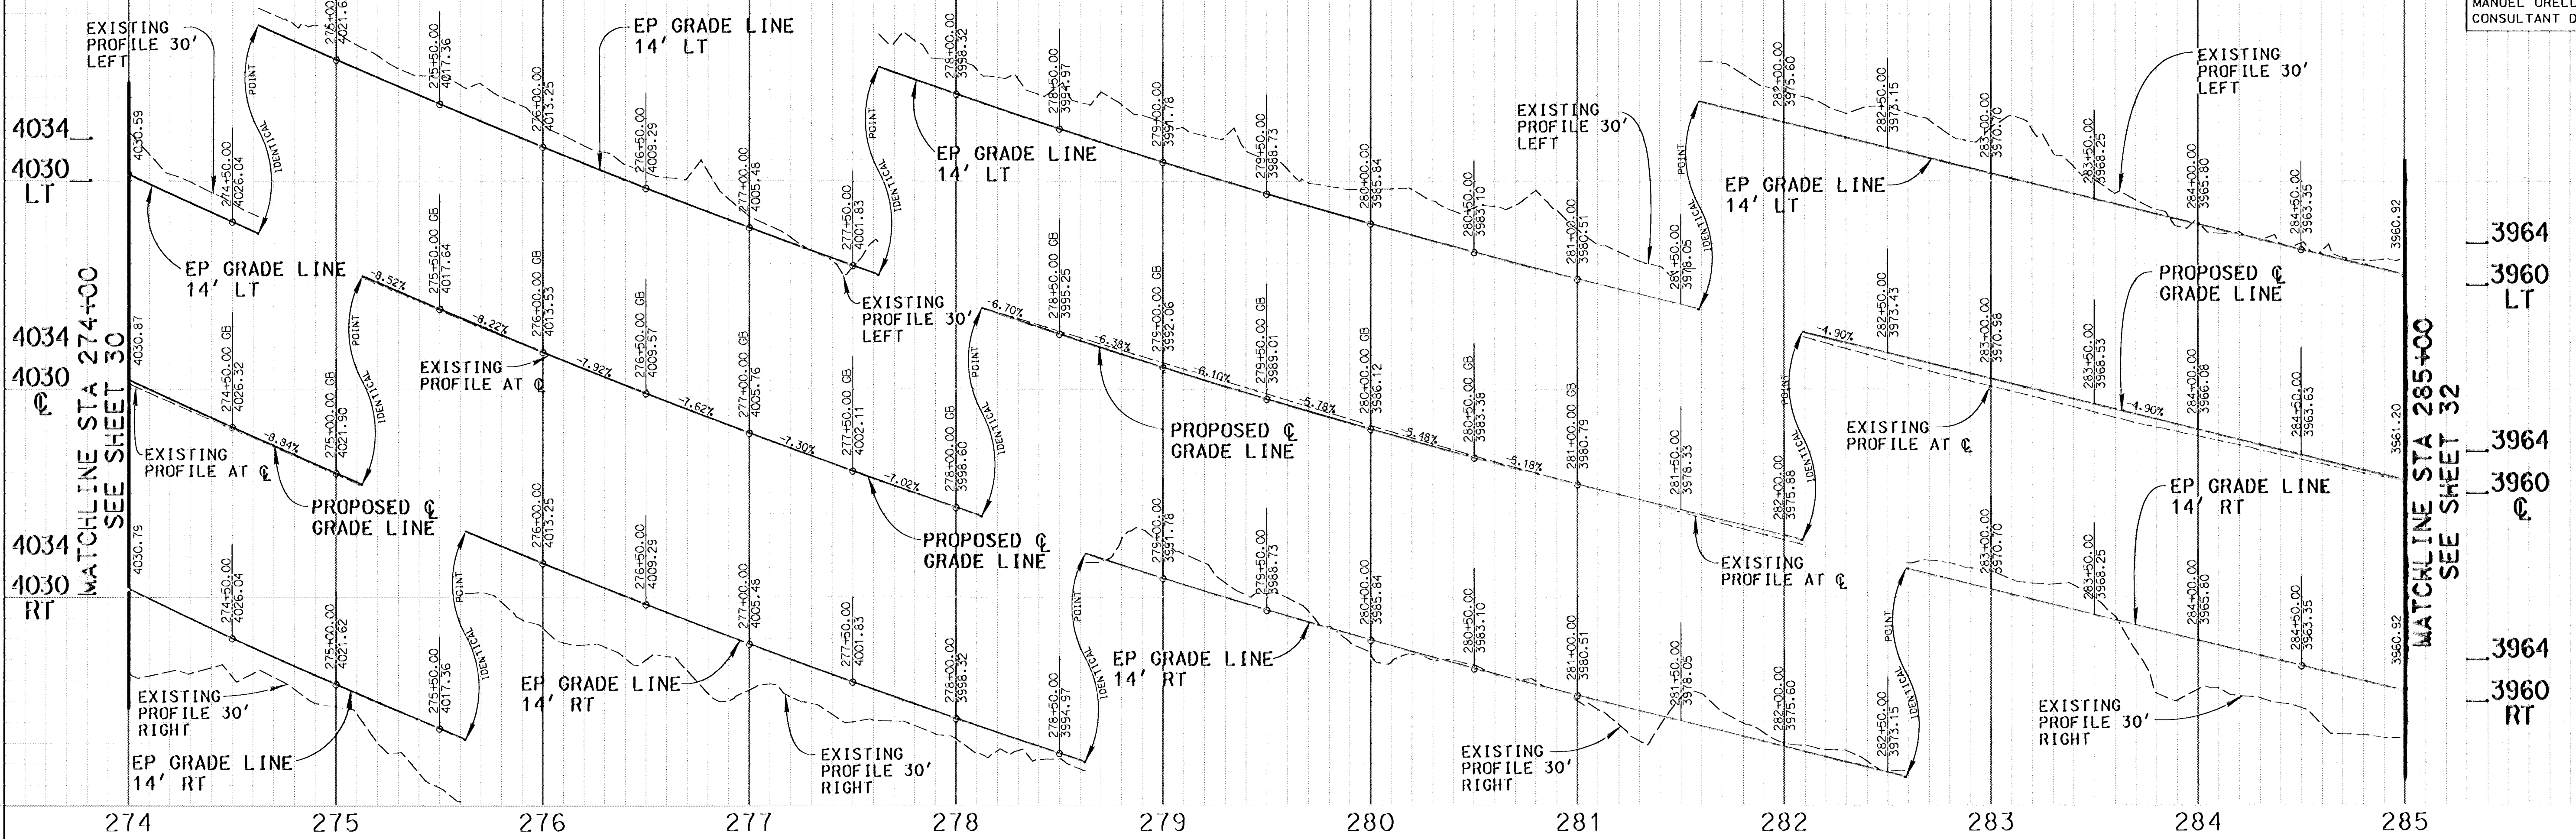

CADD PROJECT FILE NAME: RDC0014131.HYD.SHEET\_31.DGN  
CHECKER: CXCC  
DESIGNER: JGR/RWBR  
DRAFTER: AAP

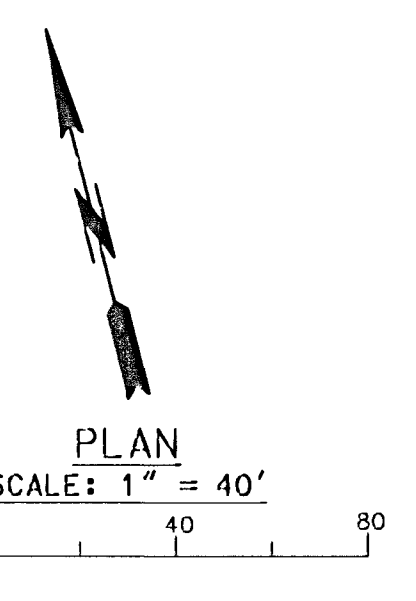

BENCH MARK NO. 40 P.W.B. 3613 0001  
PK SPKSDPW WASHER IN CONC NR E GATE POST @ DIRT RD 26FT S C/L PINE CYN RD & 5.26M SE/O  
THREE POINTS RD  
ELEV. = 3994.760  
LA CO DPW BENCH MARK LIST  
LANCASTER WEST 1998 QUAD  
NAVO '88 DATUM

**DAVID EVANS AND ASSOCIATES INC.**  
800 North Haven Avenue, Suite 300  
Ontario California 91784  
Phone: 909.481.5750

TWO DAYS BEFORE YOU DIG  
CALL USA TOLL FREE  
1-800-227-2600

DATE	MK	DESCRIPTION

REVISIONS

REGISTERED PROFESSIONAL ENGINEER  
JEFFREY K. RUPP  
No. 42868  
Exp. 3/31/2004  
CIVIL  
STATE OF CALIFORNIA  
PROJECT ENGINEER  
DATE 7/16/05

COUNTY OF LOS ANGELES DEPARTMENT OF PUBLIC WORKS  
**PINE CANYON ROAD**  
"THREE POINTS ROAD TO LAKE HUGHES ROAD"  
PROJECT ID NO. RDC0014131  
PCA X2509653 DWG SHEET 31 OF 53

