
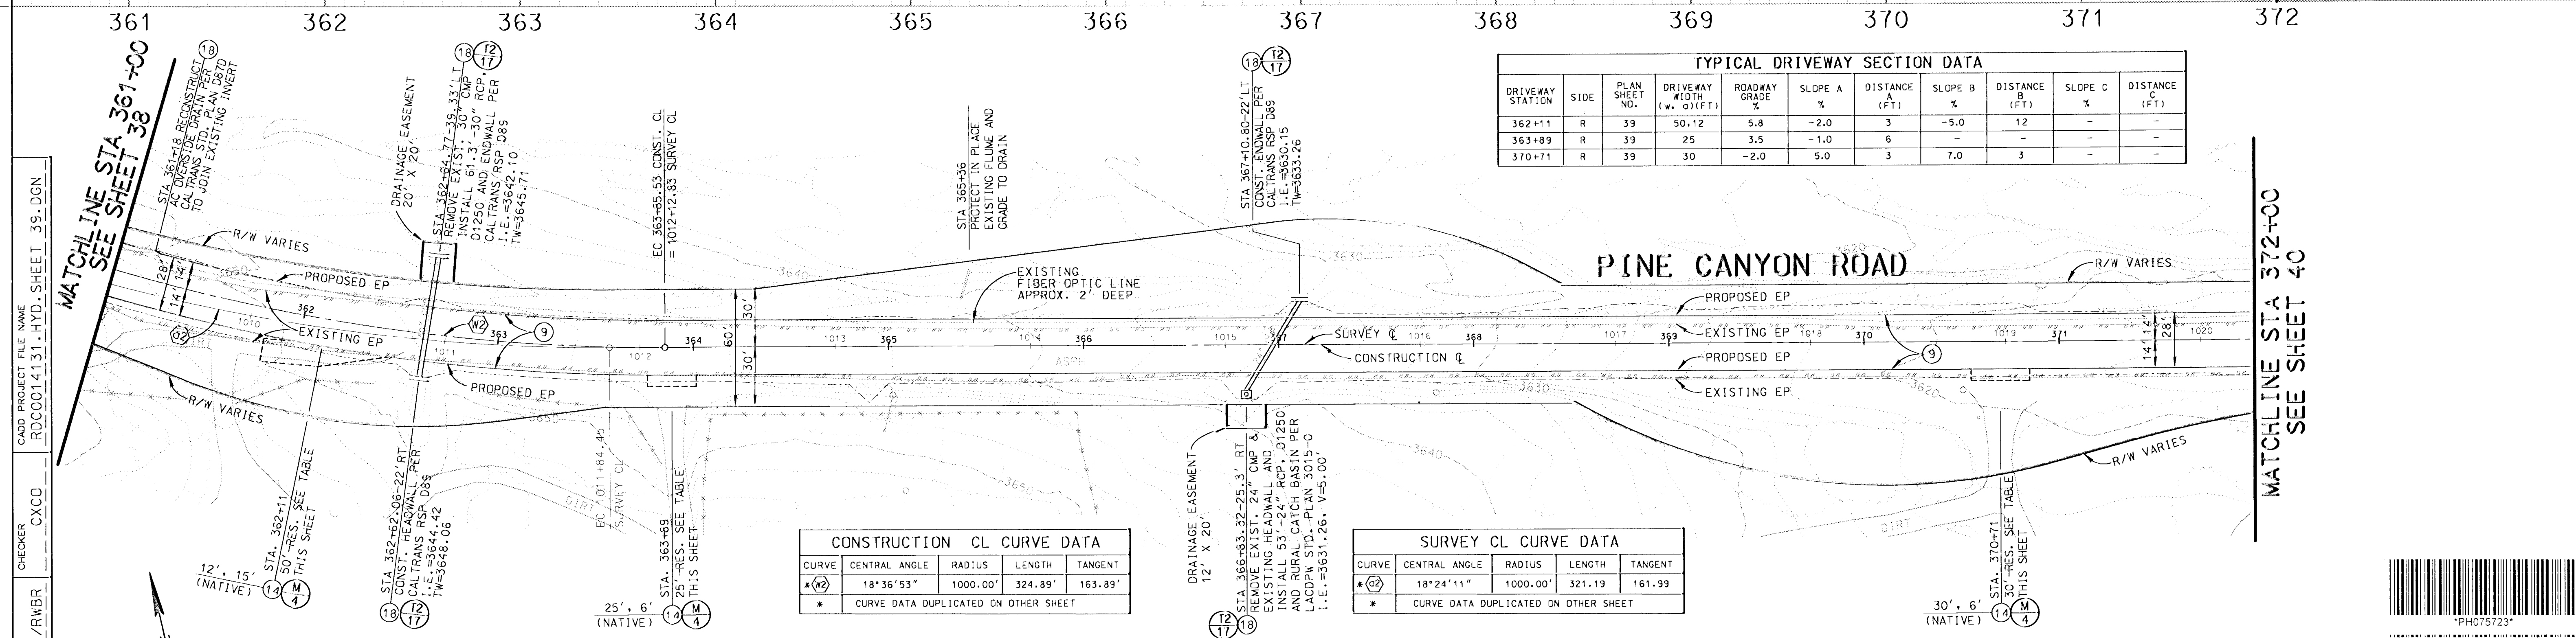


SCALE: HOR. 1"=40'
VERT. 1"=8'

REVIEWED BY:
Manuel Orellana
MANUEL ORELLANA DATE 7-27-03
CONSULTANT DESIGN SECTION

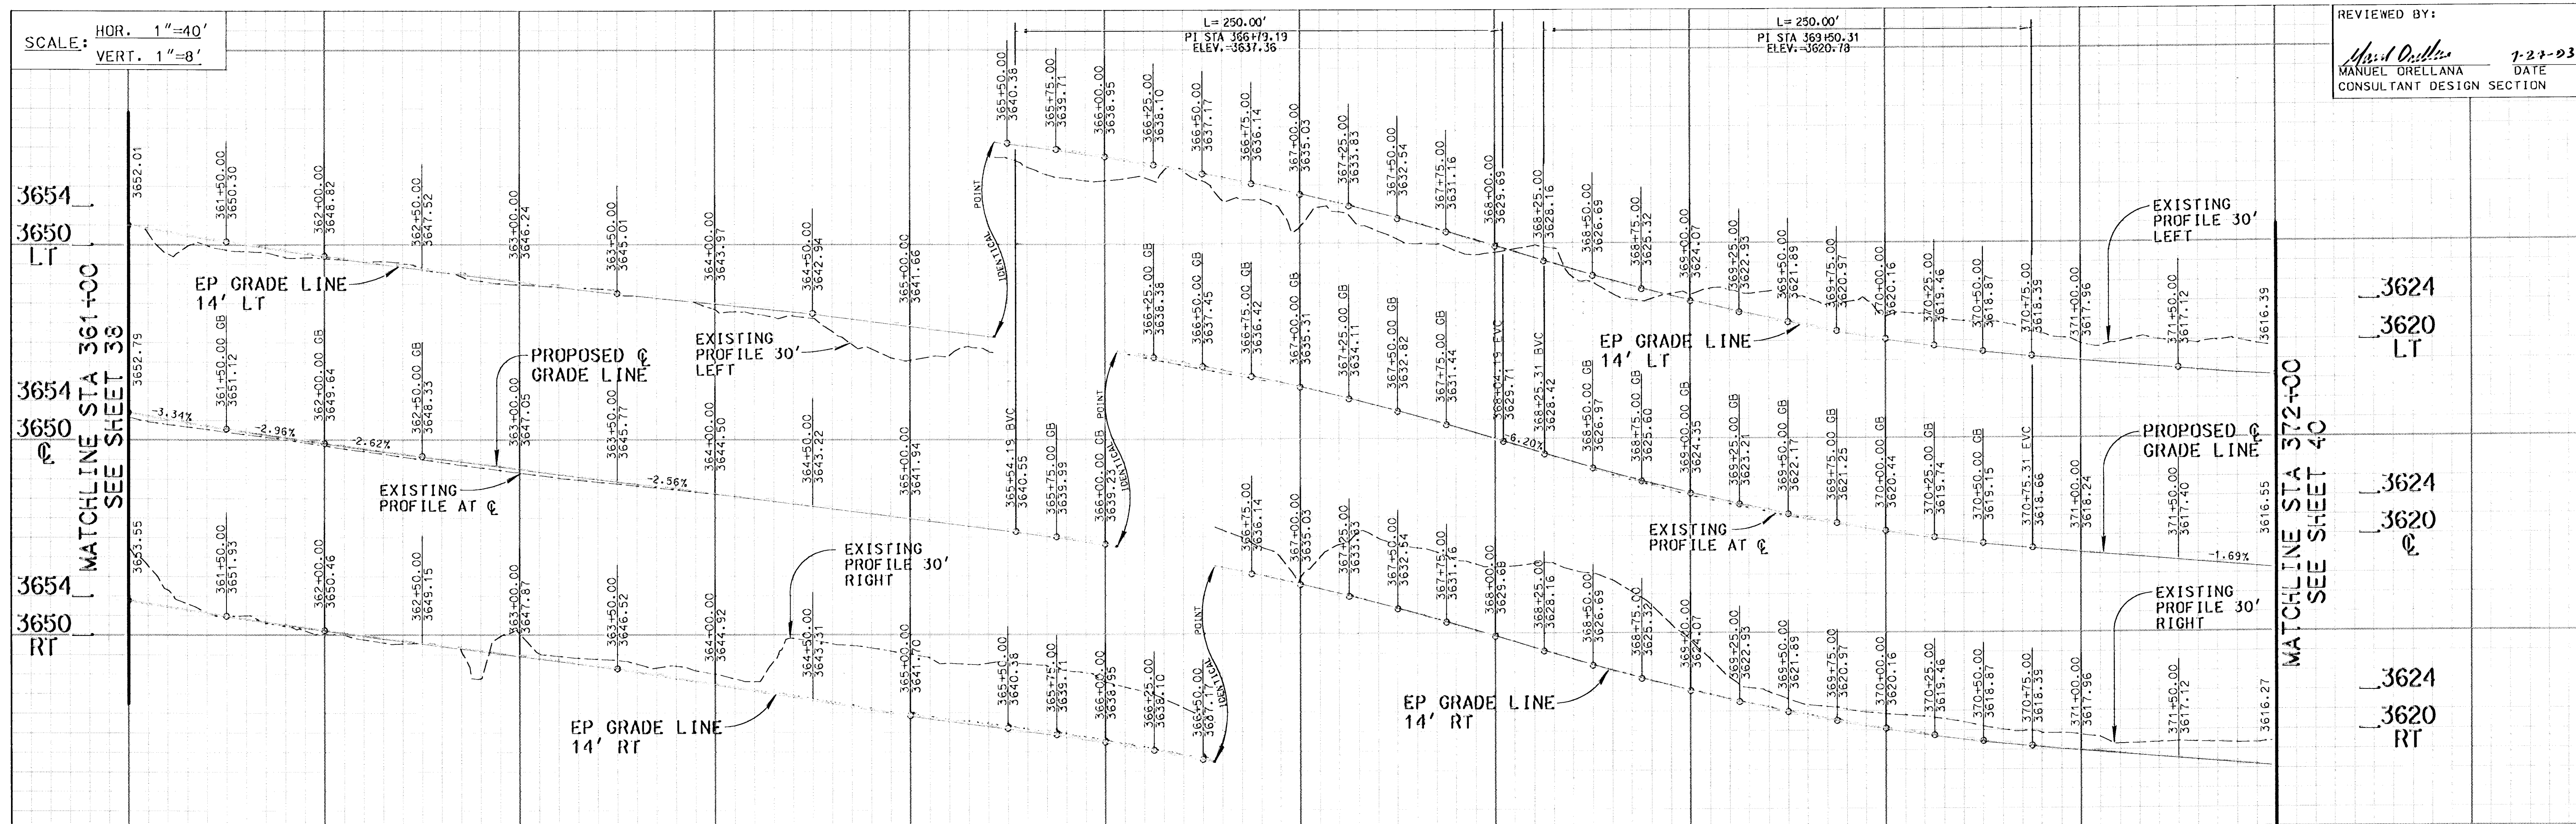

TYPICAL DRIVEWAY SECTION DATA

DRIVEWAY STATION	SIDE	PLAN SHEET NO.	DRIVEWAY WIDTH (W. OF) (FT)	ROADWAY GRADE %	SLOPE A %	DISTANCE (FT)	SLOPE B %	DISTANCE (FT)	SLOPE C %	DISTANCE (FT)
362+11	R	39	50.12	5.8	-2.0	3	-5.0	12	-	-
364+89	R	39	25	3.5	-1.0	6	-	-	-	-
370+11	R	39	30	-2.0	5.0	3	7.0	3	-	-


CONSTRUCTION CL CURVE DATA

CURVE	CENTRAL ANGLE	RADIUS	LENGTH	TANGENT
* (M2)	18°36'53"	1000.00'	324.89'	163.89'
*	CURVE DATA DUPLICATED ON OTHER SHEET			

SURVEY CL CURVE DATA

CURVE	CENTRAL ANGLE	RADIUS	LENGTH	TANGENT
* (S)	18°24'11"	1000.00'	321.19'	161.99'
*	CURVE DATA DUPLICATED ON OTHER SHEET			

CADD PROJECT FILE NAME: RDC0014131.HYD.SHEET_39.DGN
CHECKER: CXCO
DESIGNER: JGR/RWB
DRAFTER: AAP

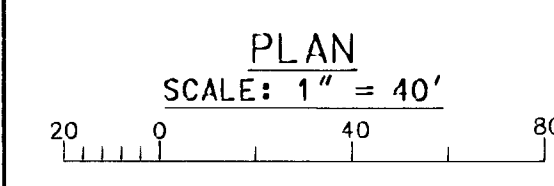

BENCH MARK NO. 54 P.W.B. 3613 0003
SPX IN N SIDE PP (NO#) 1FT UP 21FT S/D C/L PINE CYN RD & 7.04MI SE/D THREE POINTS RD 65FT E/D M1 WKR ELEV. =3635.107
LA CO DPW BENCH MARK LIST LANCASTER WEST 1998 QUAD NAVD '88 DATUM

DAVID EVANS AND ASSOCIATES INC.
800 North Haven Avenue, Suite 300
Ontario California 91764
Phone: 909.481.5750

TWO DAYS BEFORE YOU DIG
CALL USA TOLL FREE
1-800-227-2600

PROFESSIONAL ENGINEER
JEFFREY K. RUPP
NO. 42868
EXP. 3/31/2004
CIVIL
STATE OF CALIFORNIA
7/10/03

COUNTY OF LOS ANGELES DEPARTMENT OF PUBLIC WORKS
PINE CANYON ROAD
"THREE POINTS ROAD TO LAKE HUGHES ROAD"
PROJECT ID NO. RDC0014131
SHEET 39 OF 53