


SCALE: HOR. 1"=40'
VERT. 1"=8'

REVIEWED BY:
Manuel Orellana 7-29-03
MANUEL ORELLANA DATE
CONSULTANT DESIGN SECTION

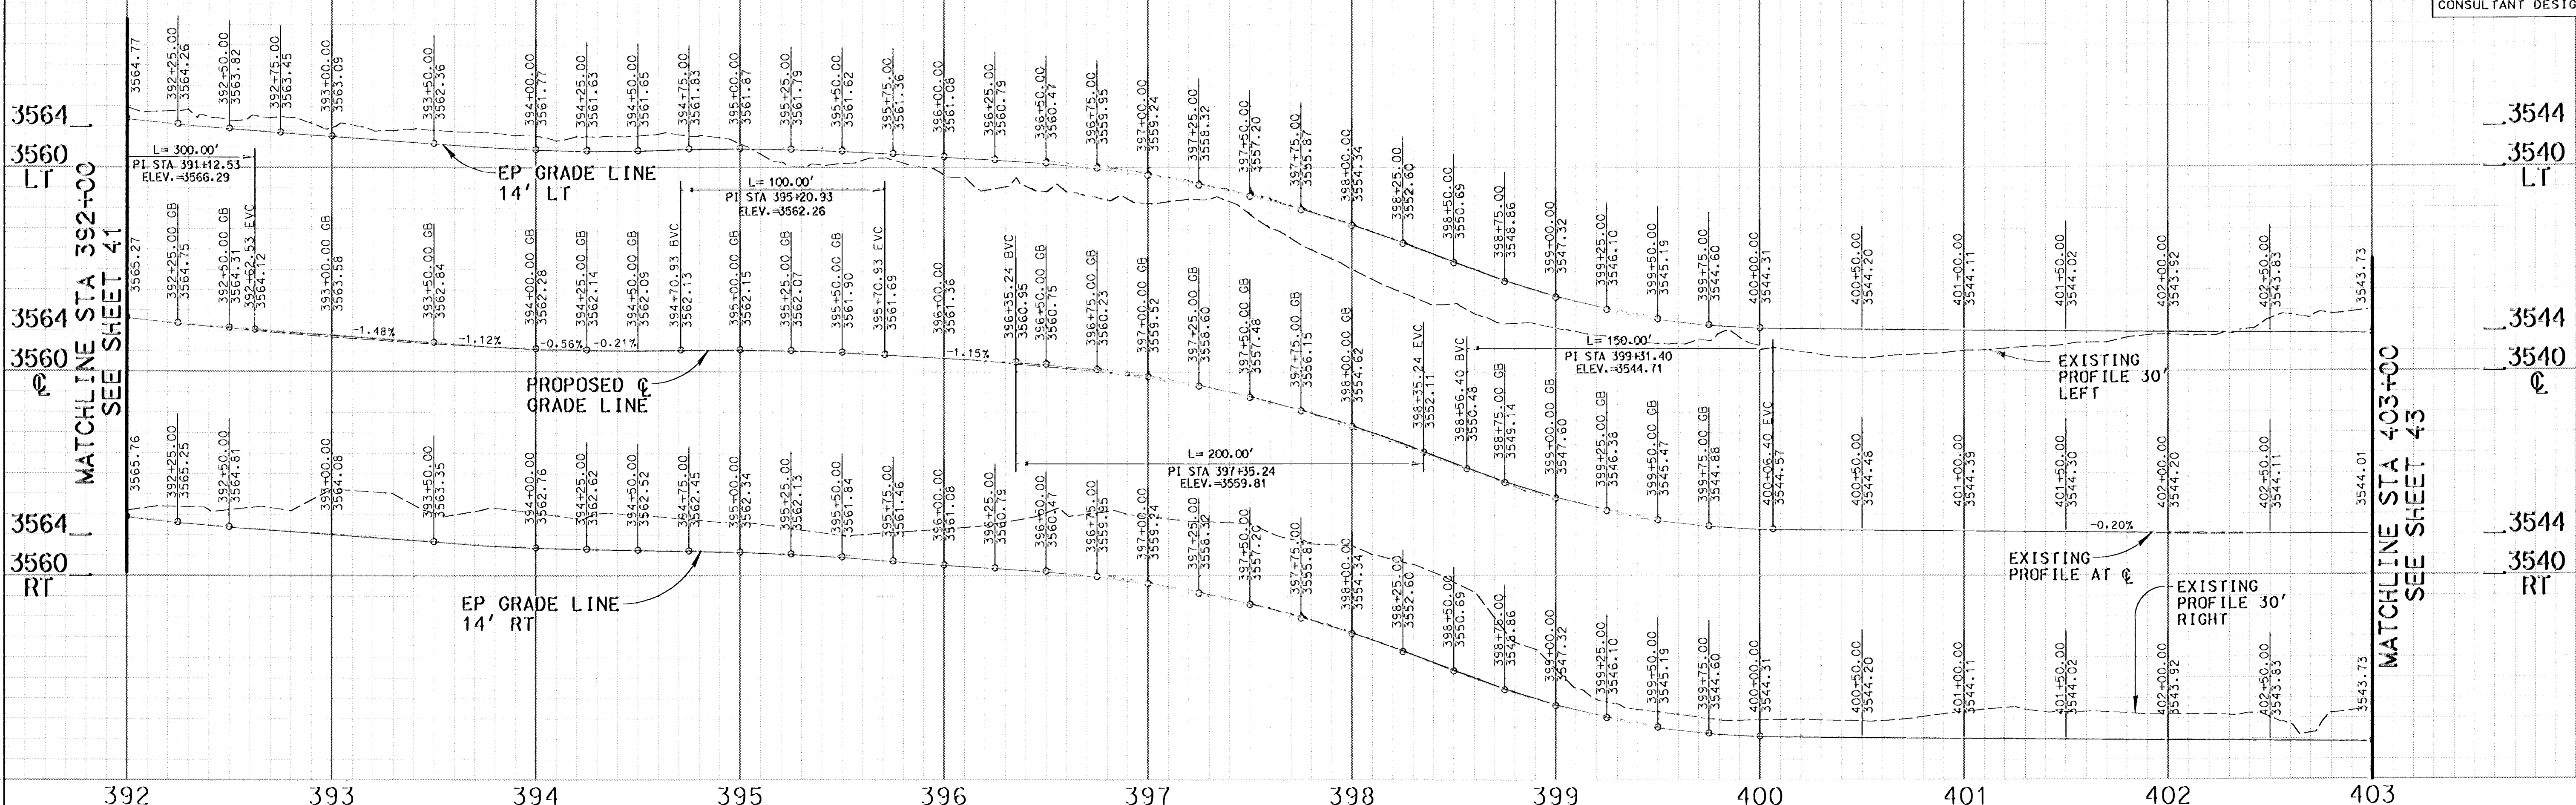

CONSTRUCTION CL CURVE DATA

CURVE	CENTRAL ANGLE	RADIUS	LENGTH	TANGENT
* (2)	18°37'56"	4000.00'	1300.78'	656.18'
*	CURVE DATA DUPLICATED ON OTHER SHEET			



SURVEY CL CURVE DATA

CURVE	CENTRAL ANGLE	RADIUS	LENGTH	TANGENT
* (2)	17°58'00"	4300.00'	1348.38'	679.77'
*	CURVE DATA DUPLICATED ON OTHER SHEET			

TYPICAL DRIVEWAY SECTION DATA

DRIVEWAY STATION	SIDE	PLAN SHEET NO.	DRIVEWAY WIDTH (w. o.)(FT)	ROADWAY GRADE %	SLOPE A %	DISTANCE A (FT)	SLOPE B %	DISTANCE B (FT)	SLOPE C %	DISTANCE C (FT)
399+82	L	42	40.12	-2.0	-5.0	3	-10.0	20	-	-
402+51	R	42	12	-2.0	-5.0	3	5.0	4	-	-


CADD PROJECT FILE NAME: RDC0014131.HYD.SHEET.42.DGN
CHECKER: CXCO
DESIGNER: JGR/RWB
DRAFTER: AAP
MATCHLINE STA 392+00 SEE SHEET 41
MATCHLINE STA 403+00 SEE SHEET 43

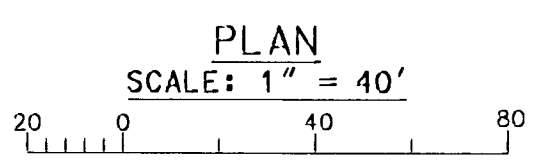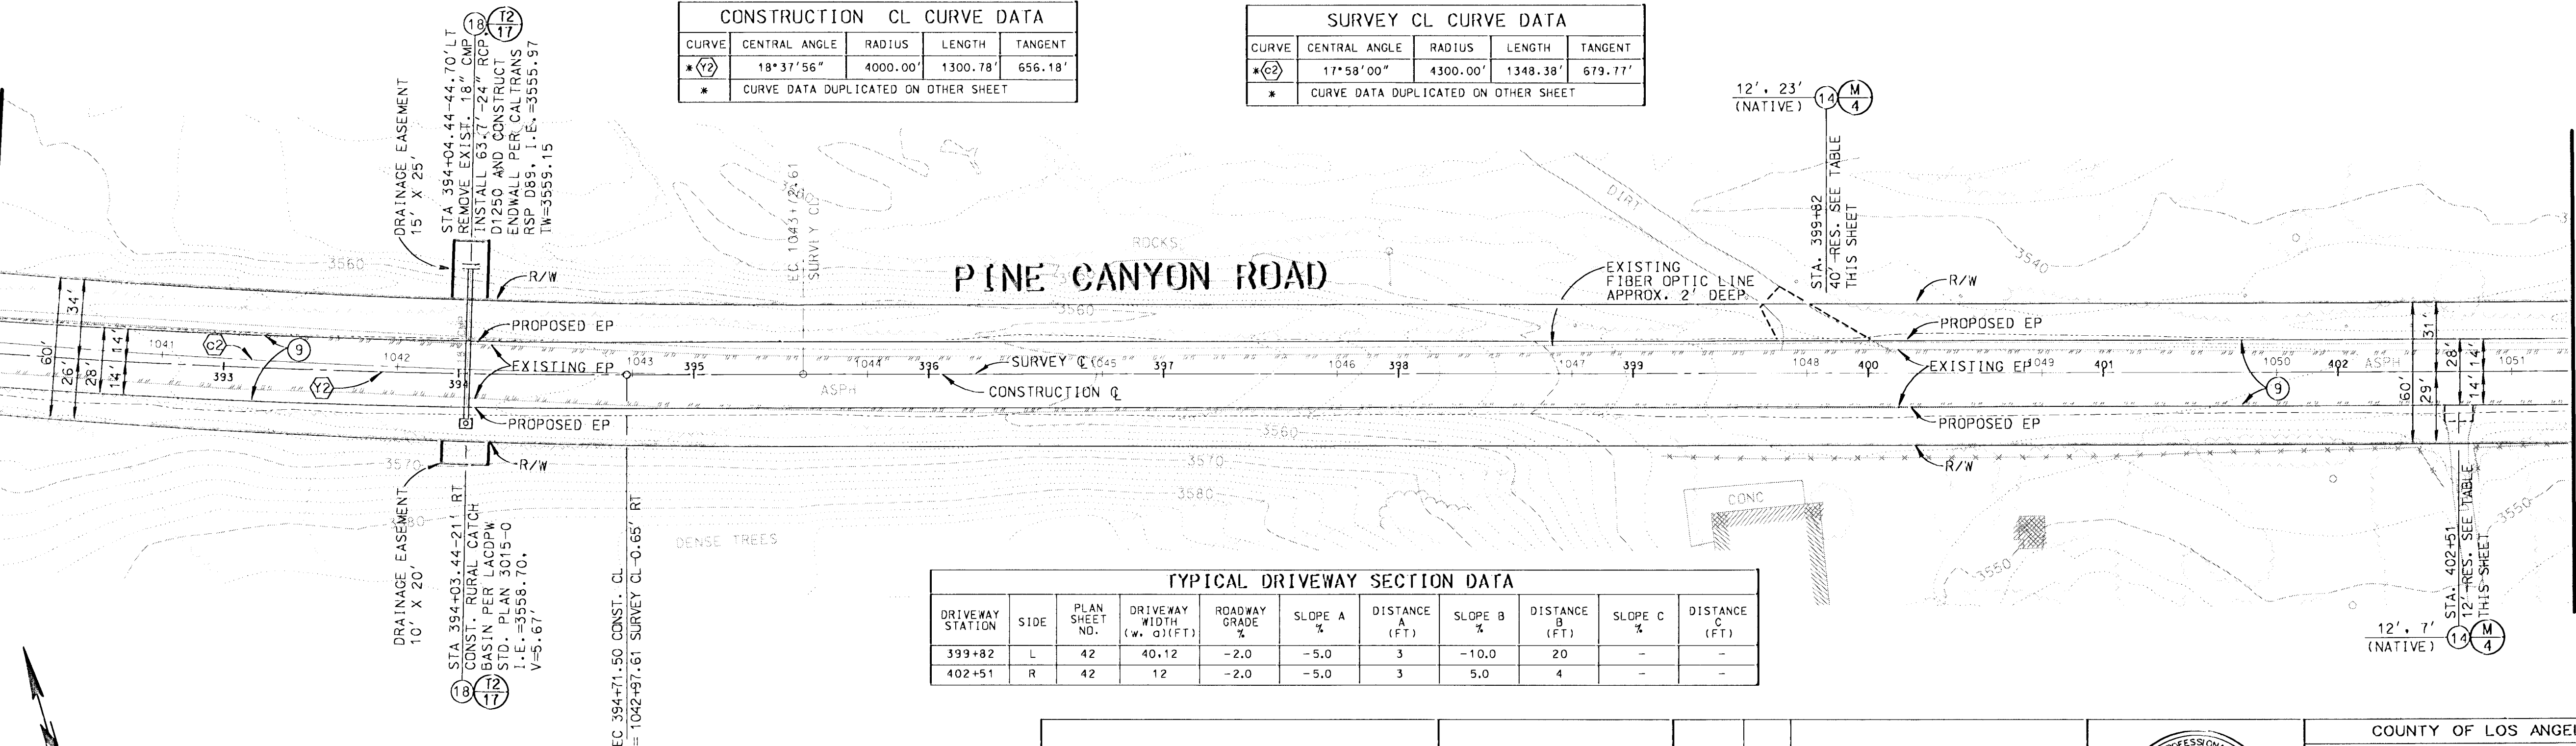

BENCH MARK NO. 59 P.W.L.B. 3614 0001
SPK IN S SIDE 6X6 POST SFT HIGH 35FT N/O C/L PINE CYN RD & 3FT W/O & OPP HSE #20128
ELEV. = 3542.376
LA CD DPW BENCH MARK LIST LANCASTER WEST 1998 QUAD NAVD '88 DATUM

DAVID EVANS AND ASSOCIATES INC.
800 North Haven Avenue, Suite 300
Ontario California 91764
Phone: 909.481.5750

TWO DAYS BEFORE YOU DIG
CALL USA TOLL FREE
1-800-227-2600

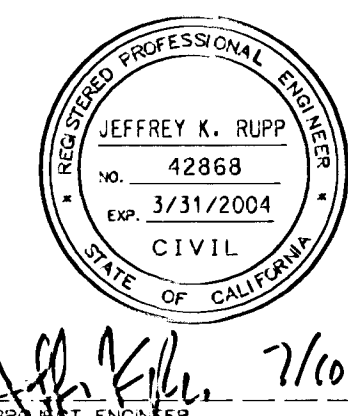

COUNTY OF LOS ANGELES DEPARTMENT OF PUBLIC WORKS
PINE CANYON ROAD
"THREE POINTS ROAD TO LAKE HUGHES ROAD"
PROJECT ID NO. RDC0014131
DWG SHEET 42 OF 53

