


REVIEWED BY: *Manuel Drellana* 7-21-02
 MANUEL DRELLANA DATE
 CONSULTANT DESIGN SECTION


SCALE: HOR. 1"=40'
 VERT. 1"=8'

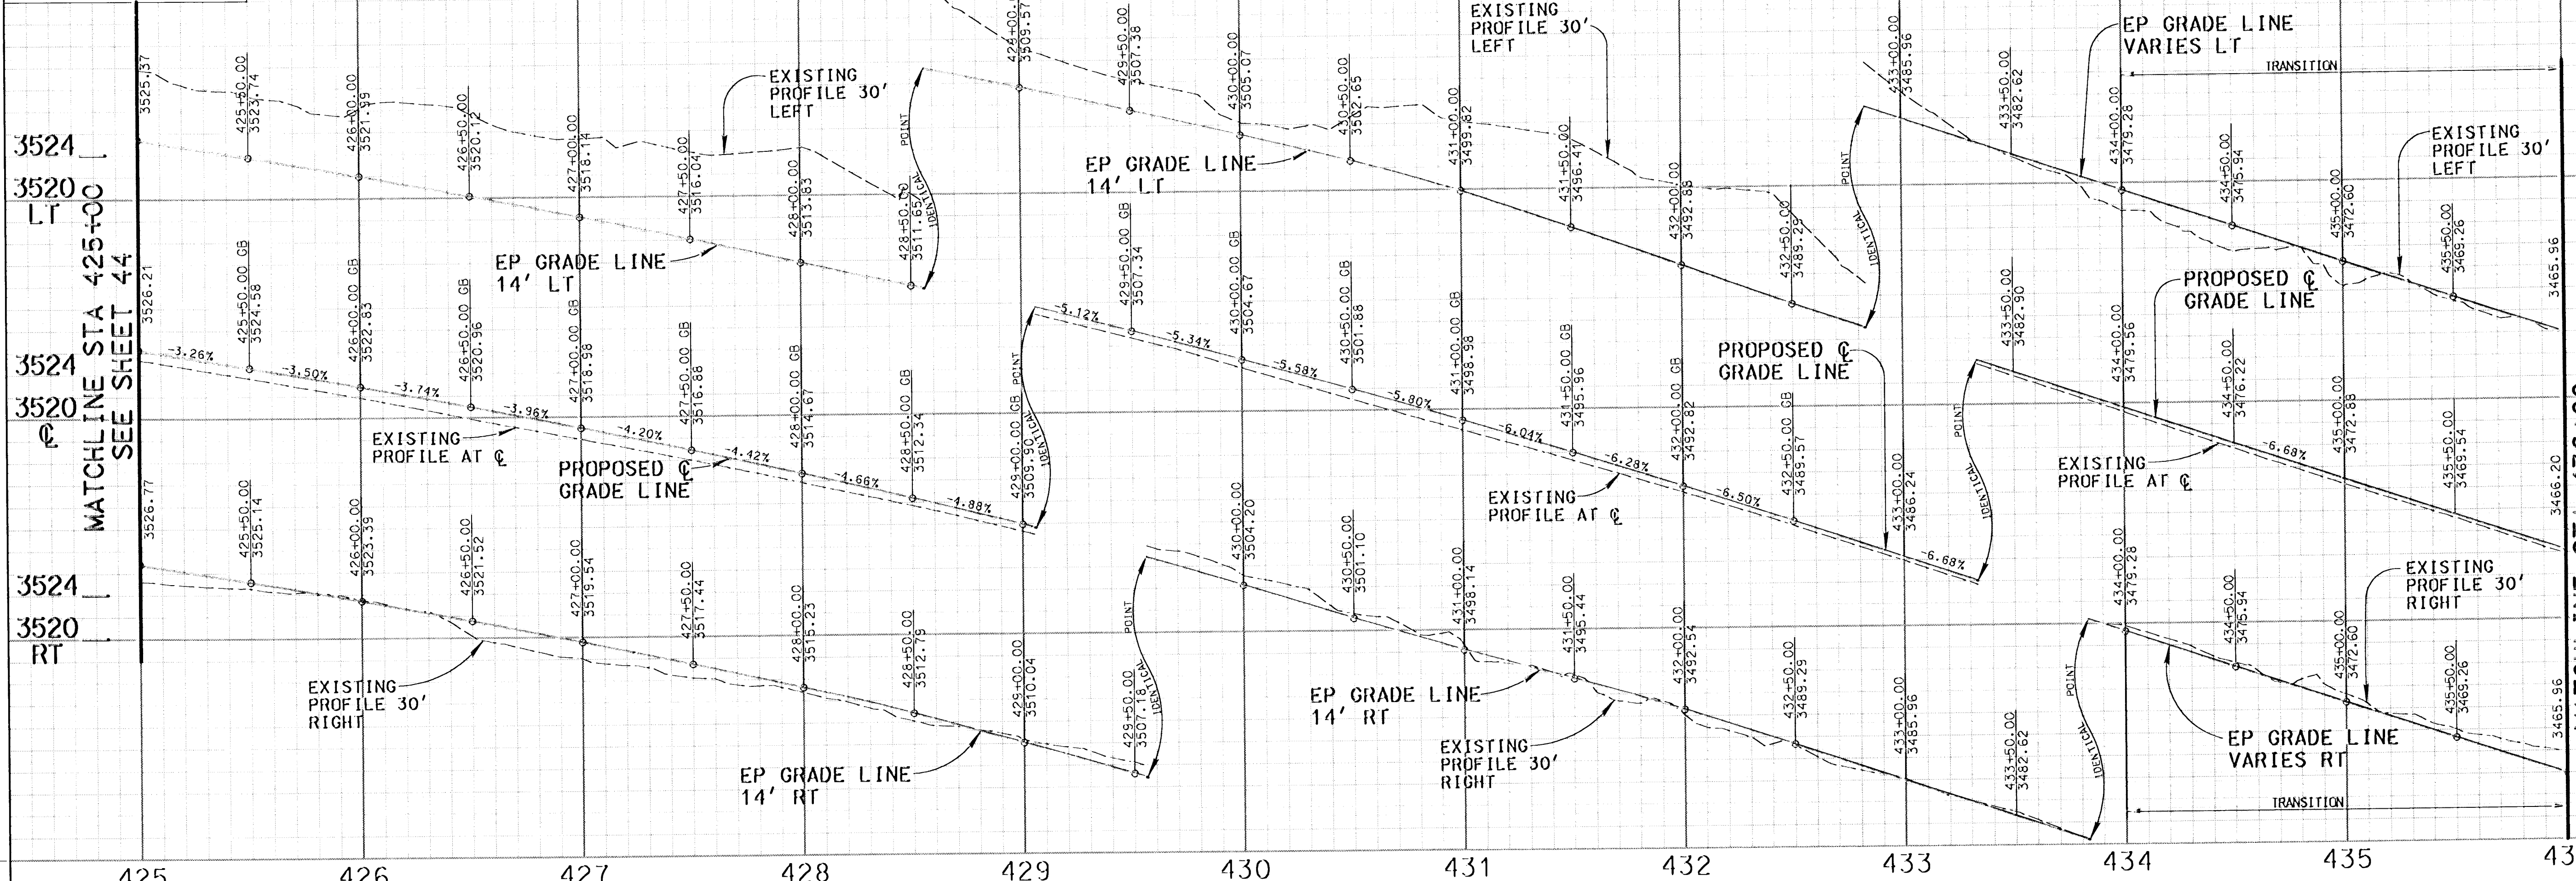

3474
 3470
 LT
 3474
 3470
 CL
 3474
 3470
 RT

TYPICAL DRIVEWAY SECTION DATA

DRIVEWAY STATION	SIDE	PLAN SHEET NO.	DRIVEWAY WIDTH (W. OF CURB)	ROADWAY GRADE %	SLOPE A %	DISTANCE A (FT)	SLOPE B %	DISTANCE B (FT)	SLOPE C %	DISTANCE C (FT)
425+53	R	45	50.32	4.0	-5.0	3	-7.0	11	-	-
434+56	R	45	23.12	-2.0	-2.0	10	-15.0	10	-	-

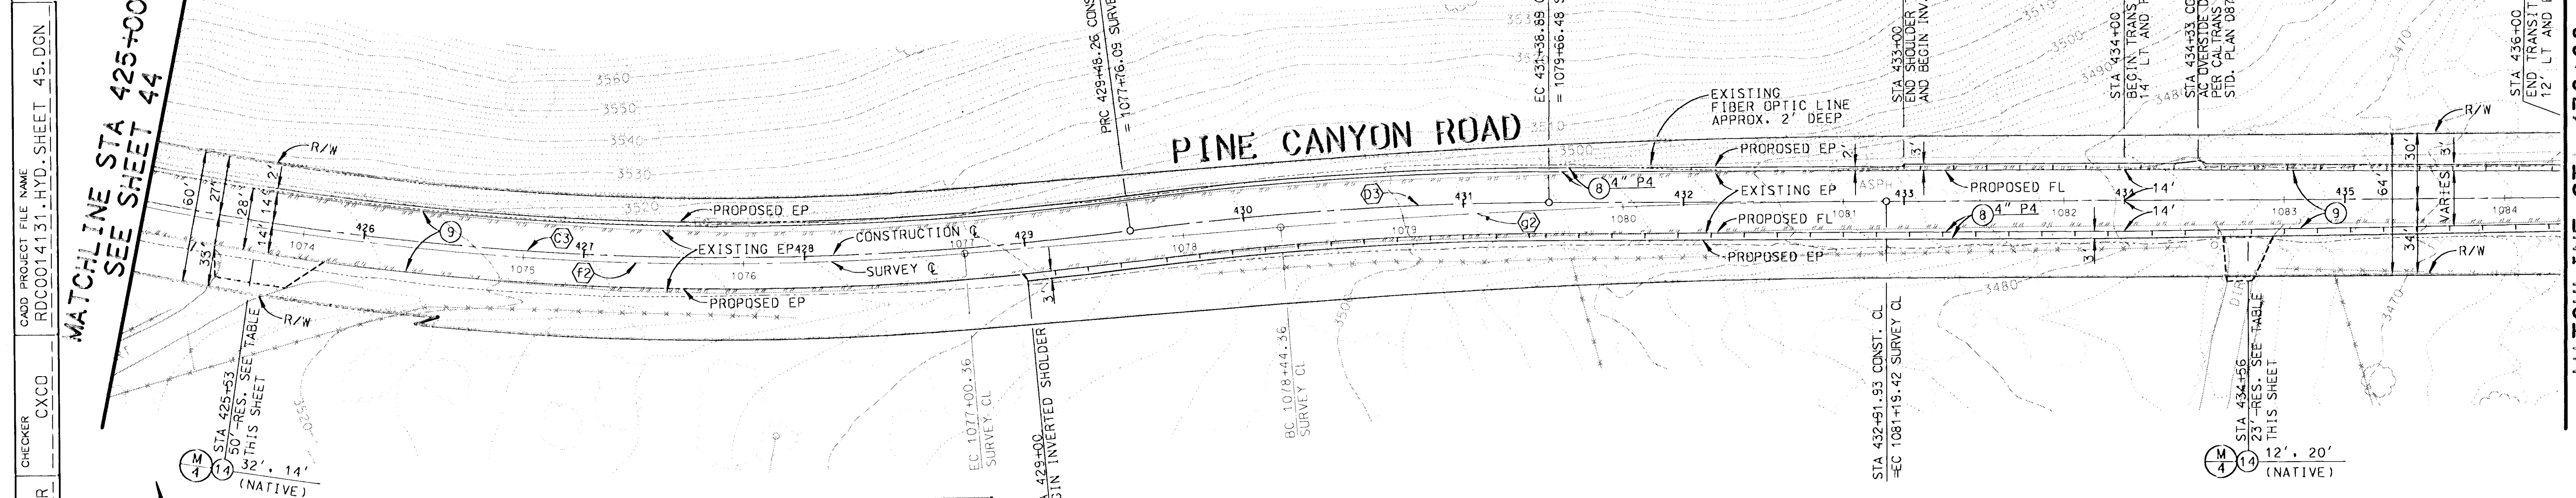

SURVEY CL CURVE DATA

CURVE	CENTRAL ANGLE	RADIUS	LENGTH	TANGENT
* (P2)	2°56'45"	1350.00'	658.46'	335.92'
* (P3)	4°30'10"	3500.00'	275.06'	137.60'

CONSTRUCTION CL CURVE DATA

CURVE	CENTRAL ANGLE	RADIUS	LENGTH	TANGENT
* (C3)	30°43'29"	1400.00'	750.75'	384.64'
* (C5)	7°16'54"	1500.00'	130.63'	95.45'

CADD PROJECT FILE NAME: RDC0014131.HYD_SHEET_45.DGN
 CHECKER: CXCC
 DESIGNER: JGR/RWB
 DRAFTER: AAP

DAVID EVANS AND ASSOCIATES INC.
 800 North Haven Avenue, Suite 300
 Ontario California 91764
 Phone: 909.481.5750

TWO DAYS BEFORE YOU DIG
 CALL USA TOLL FREE
 1-800-227-2600

REGISTERED PROFESSIONAL ENGINEER
 JEFFREY K. RUPP
 No. 42868
 Exp. 3/31/2004
 CIVIL
 STATE OF CALIFORNIA

COUNTY OF LOS ANGELES DEPARTMENT OF PUBLIC WORKS

PINE CANYON ROAD
 "THREE POINTS ROAD TO LAKE HUGHES ROAD"

PROJECT ID NO. RDC0014131

DATE	MK	DESCRIPTION

7/10/03
 PROJECT ENGINEER

PCA X2509653 DWG SHEET 45 OF 53