




SCALE: HOR. 1"=40'
VERT. 1"=8'

REVIEWED BY:
Manuel Orellana
MANUEL ORELLANA DATE 7-29-03
CONSULTANT DESIGN SECTION

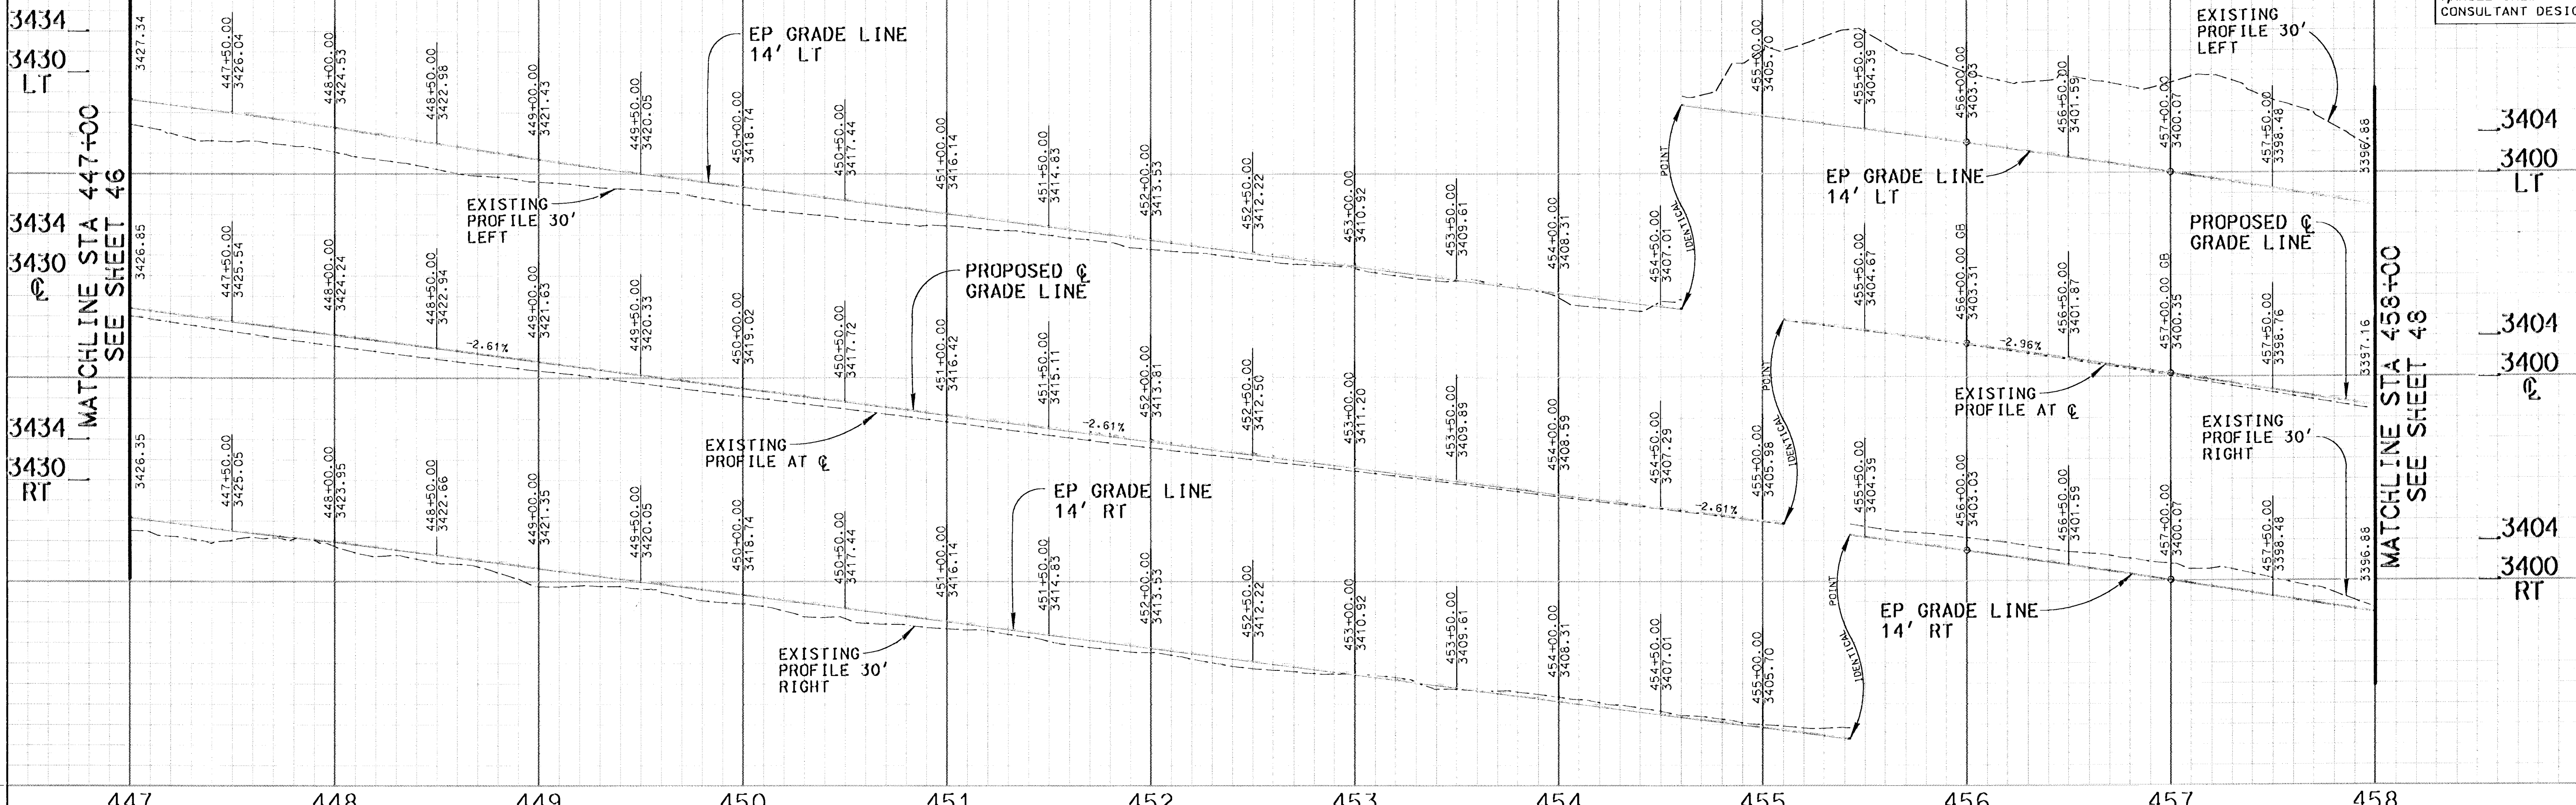

CONSTRUCTION CL CURVE DATA				
CURVE	CENTRAL ANGLE	RADIUS	LENGTH	TANGENT
* (E)	6°02'25"	4000.00'	421.69'	211.04'
* CURVE DATA DUPLICATED ON OTHER SHEET				


CADD PROJECT FILE NAME: RDC0014131.HYD.SHEET 47.DGN
CHECKER: CXCD
DESIGNER: JGR/RMBR
DRAFTER: AAP

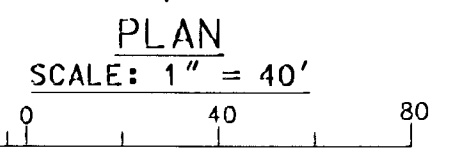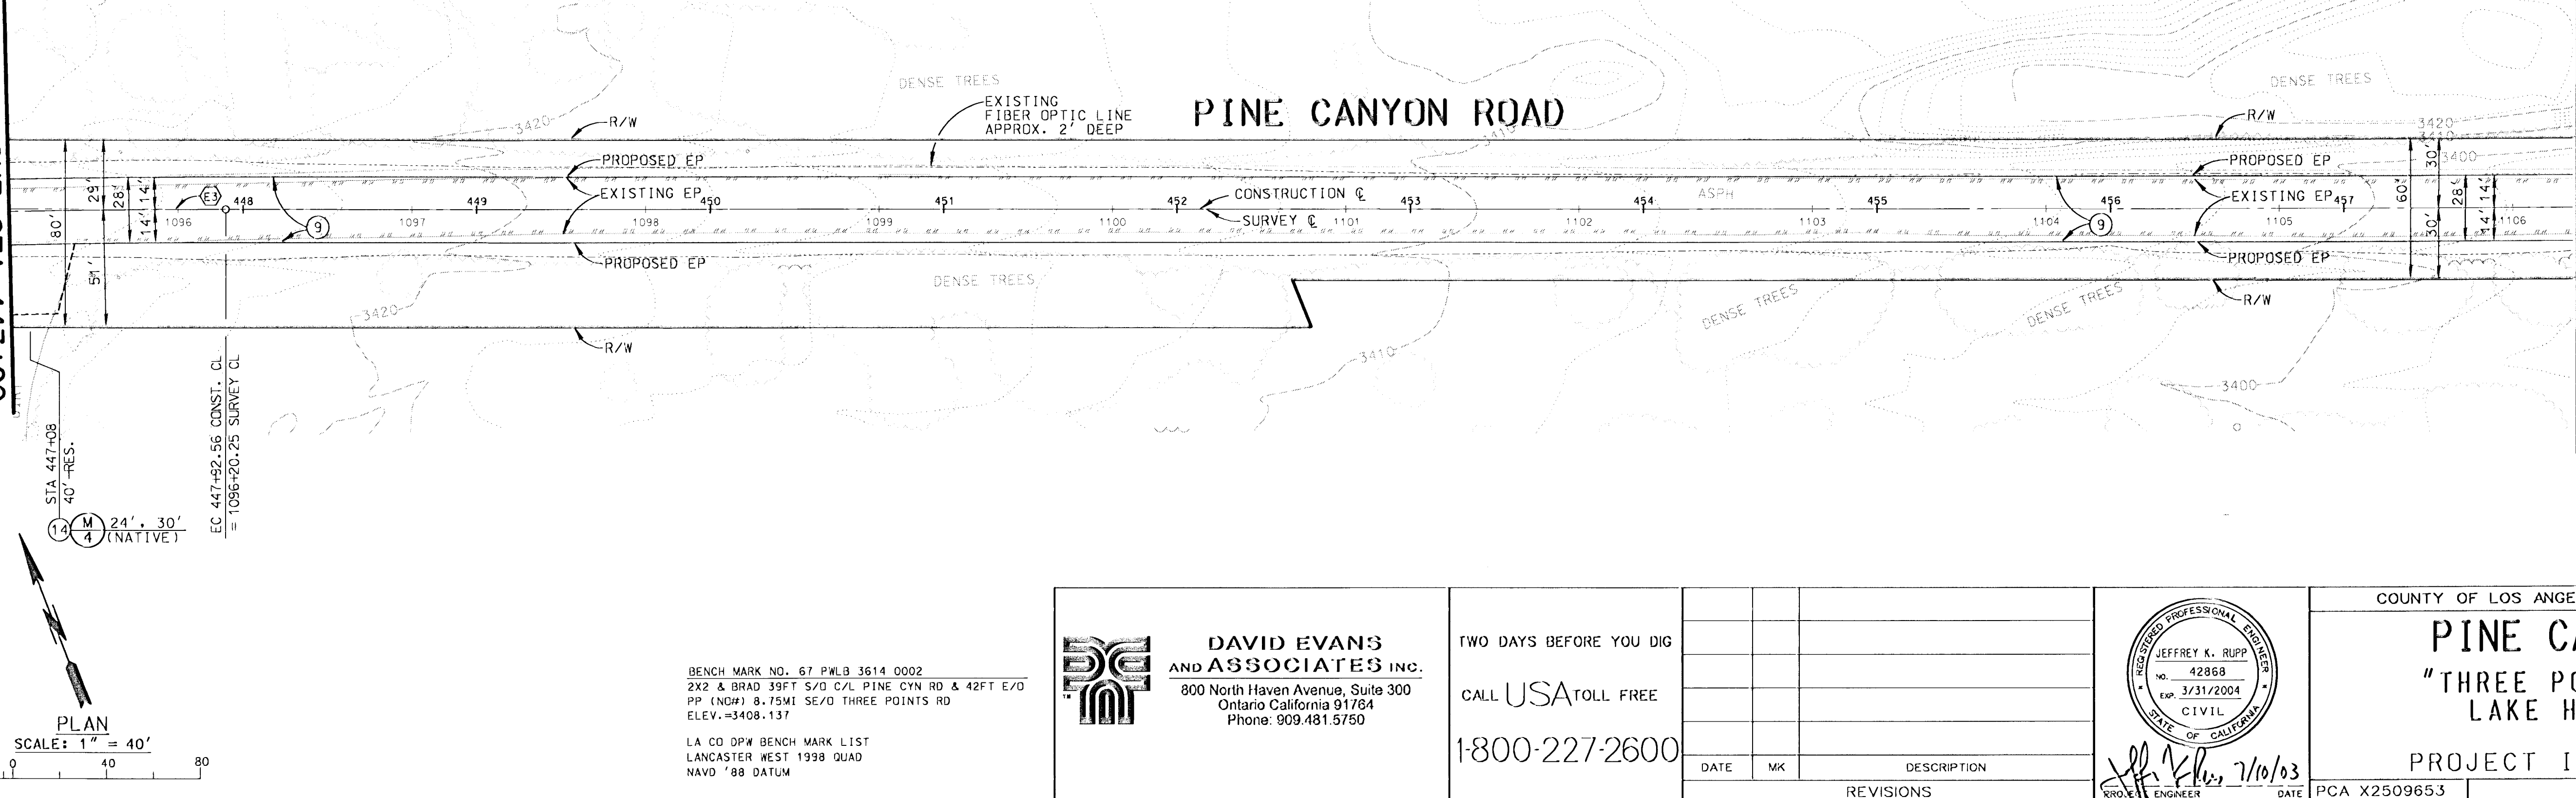

BENCH MARK NO. 67 PWB 3614 0002
2X2 & BRAD 39FT S/O C/L PINE CYN RD & 42FT E/O
PP (NO#) 8.175M SE/O THREE POINTS RD
ELEV. = 3408.137
LA CO DPW BENCH MARK LIST
LANCASTER WEST 1998 QUAD
NAVD '88 DATUM

DAVID EVANS AND ASSOCIATES INC.
800 North Haven Avenue, Suite 300
Ontario California 91764
Phone: 909.481.5750

TWO DAYS BEFORE YOU DIG
CALL USA TOLL FREE
1-800-227-2600

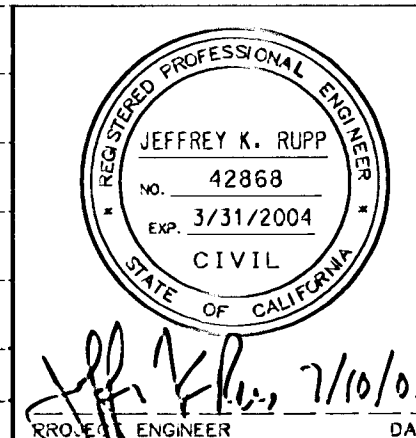

COUNTY OF LOS ANGELES DEPARTMENT OF PUBLIC WORKS

PINE CANYON ROAD
"THREE POINTS ROAD TO LAKE HUGHES ROAD"

PROJECT ID NO. RDC0014131

DATE	MK	DESCRIPTION



PH075731