

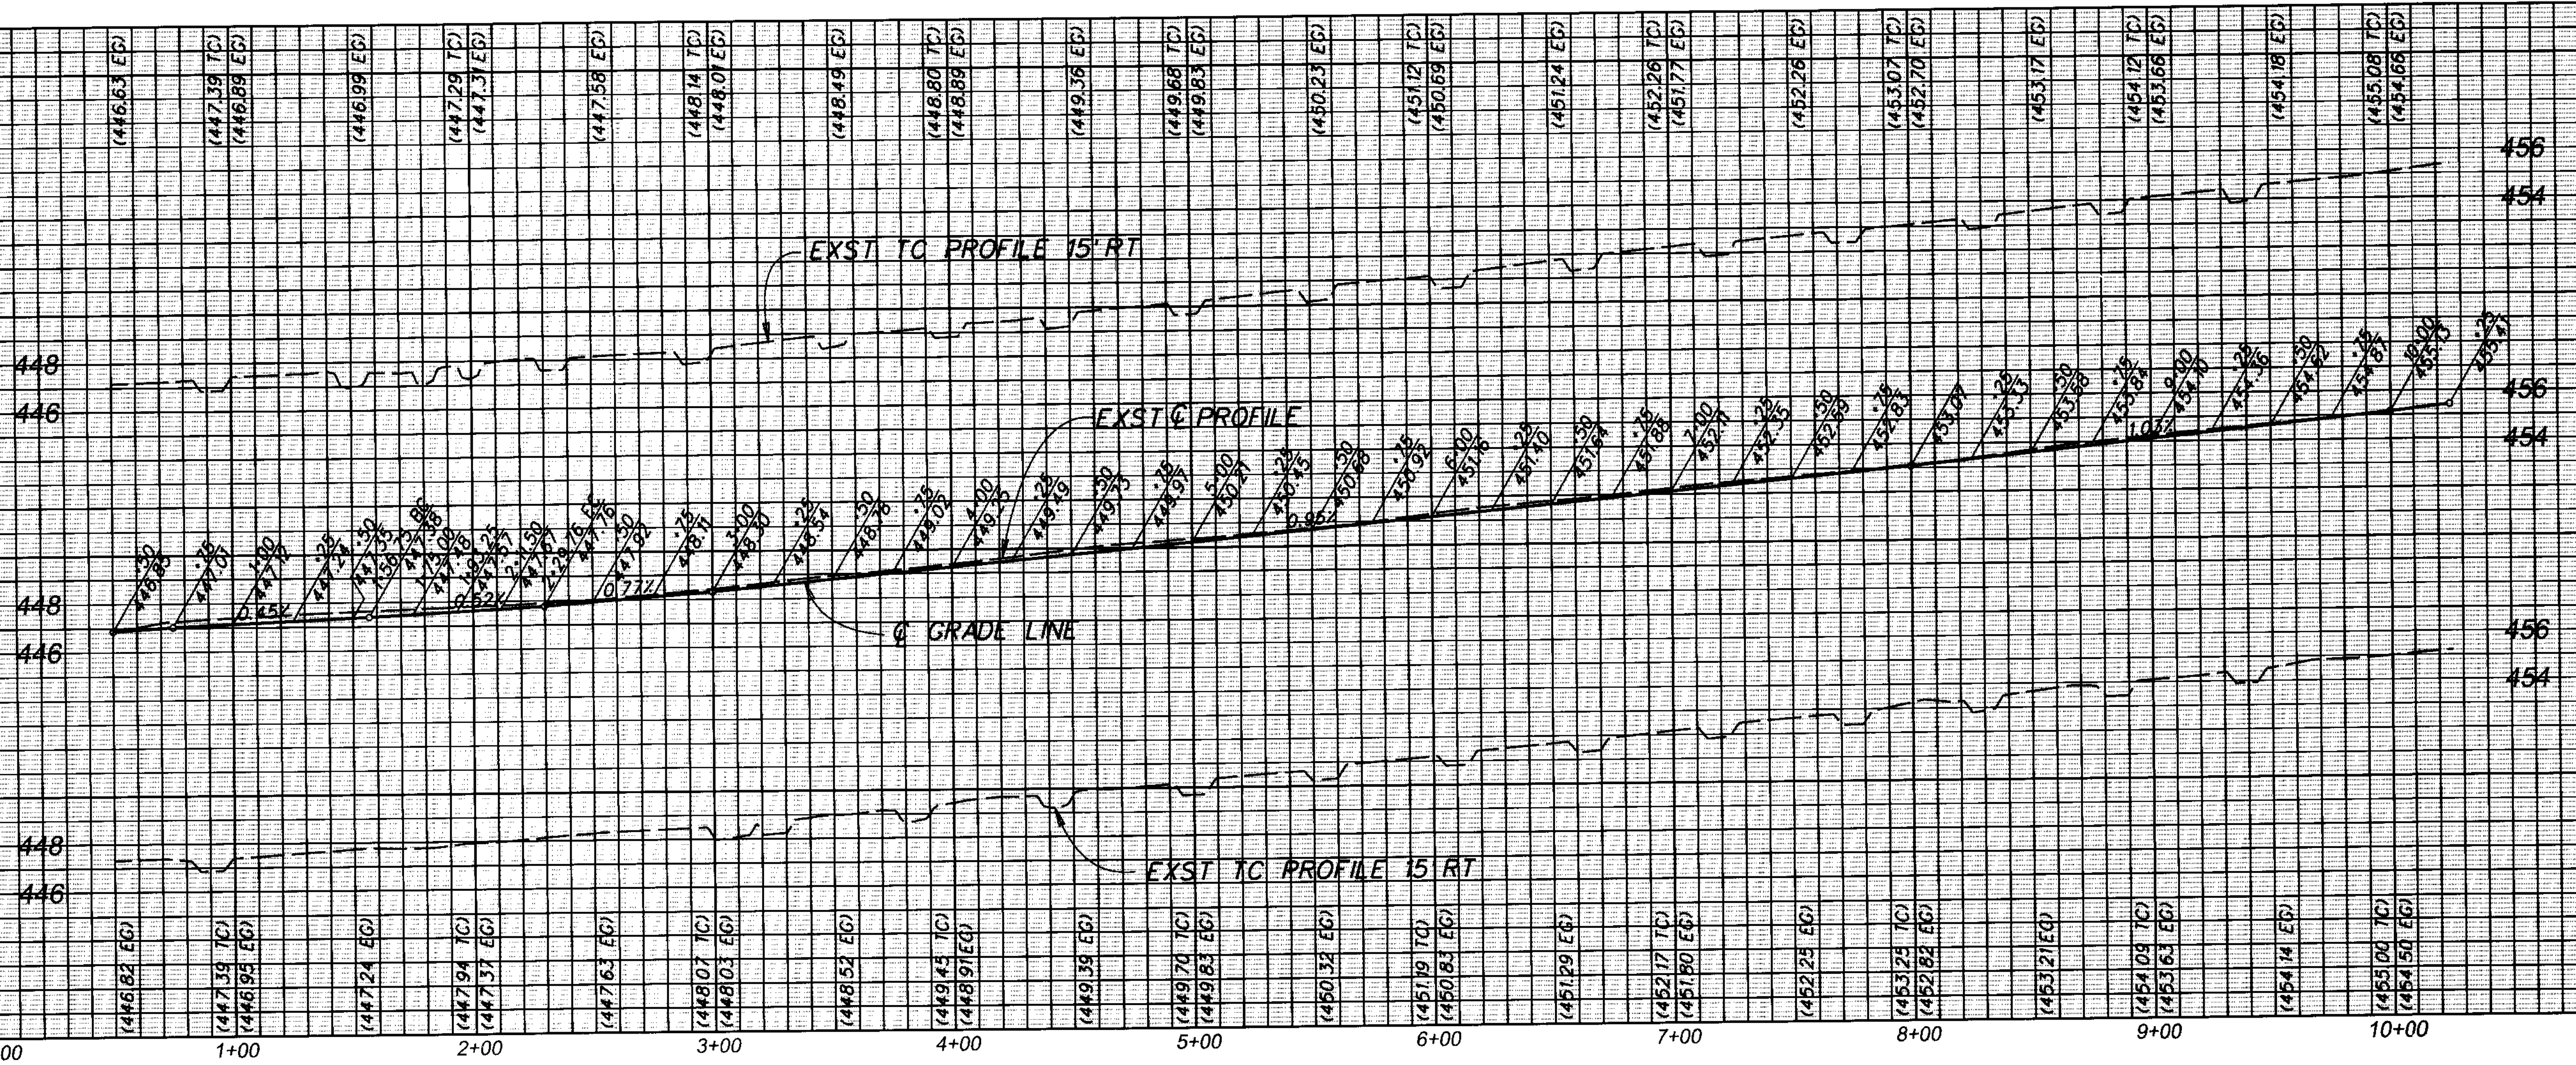


SCALE: HOR. 1" = 40'  
VERT. 1" = 4'

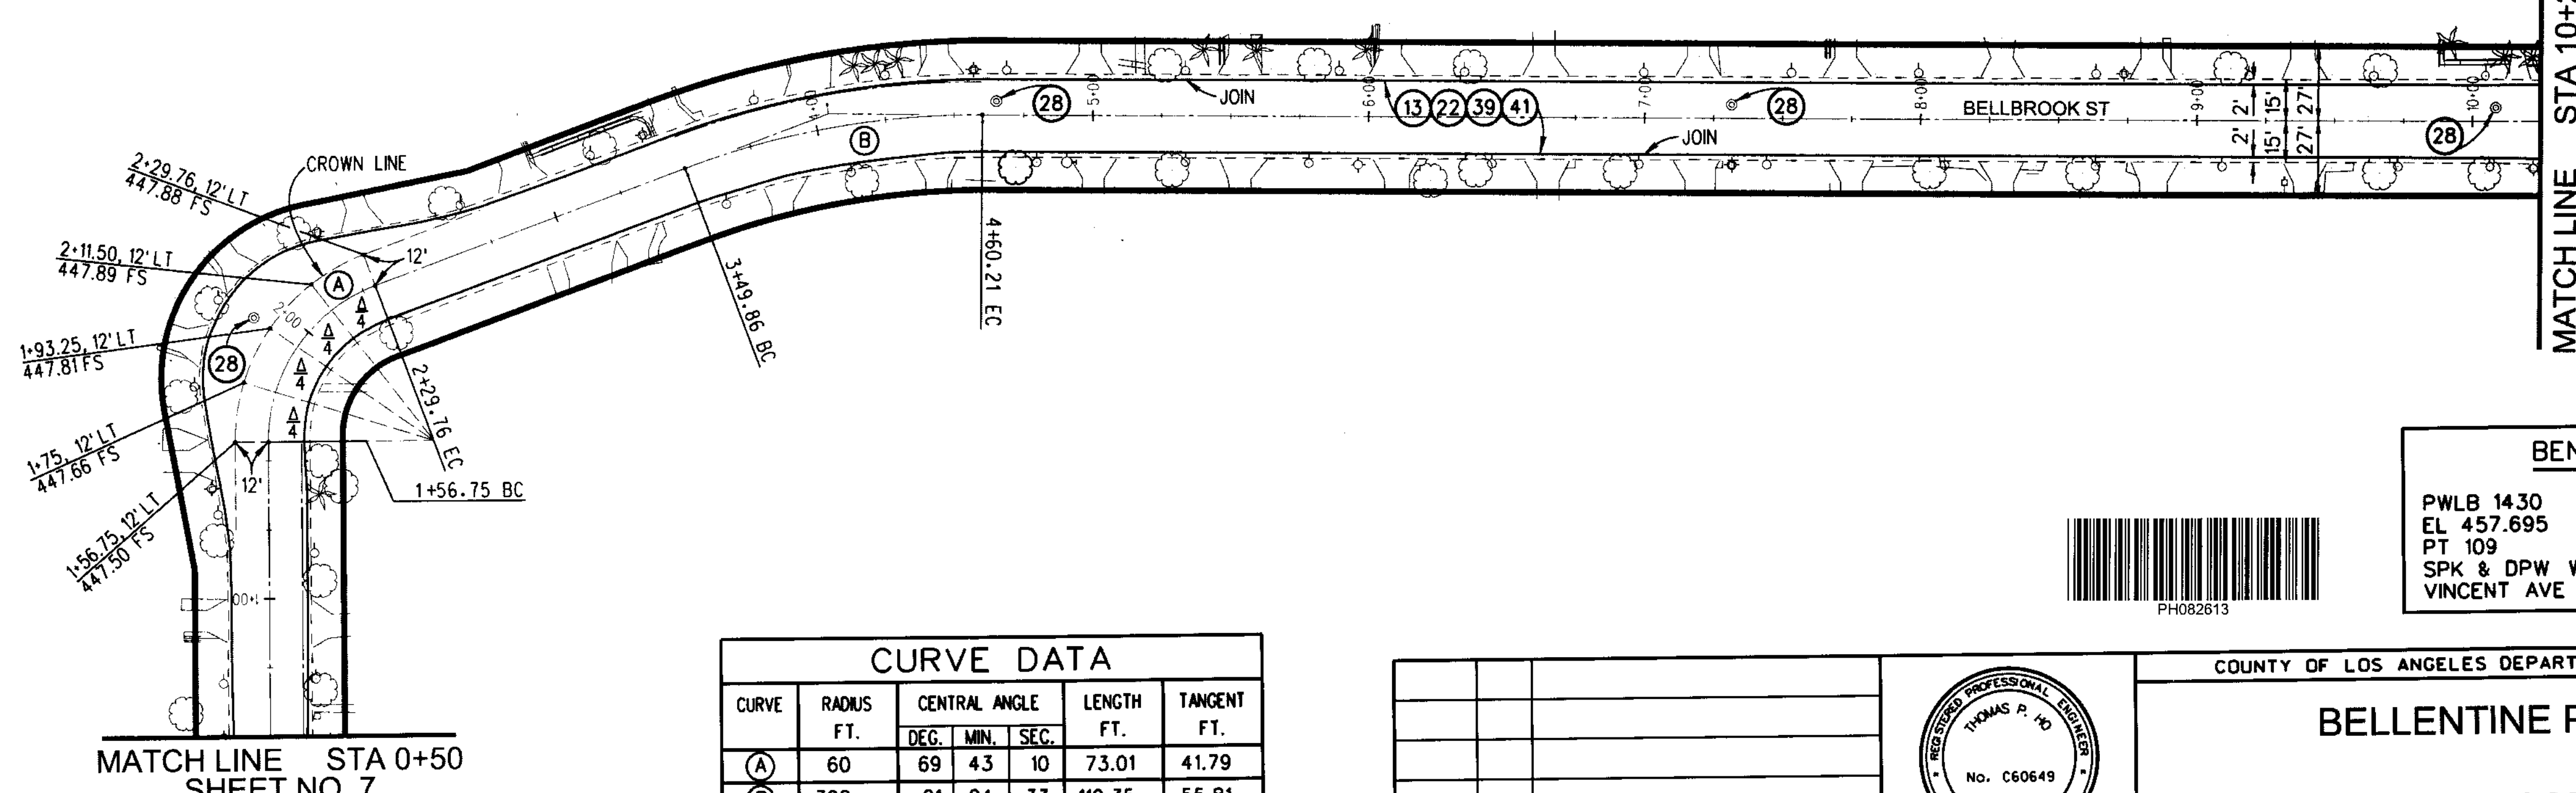

DATE: 11/13/13  
REVIEWED BY: [Signature]  
CAD PROJECT FILE NAME: RDC0015528\_BELLENTINE\_DES  
CHECKER: ROY CRUZ  
DESIGNER: THOMAS HO  
DRAFTER: THOMAS HO

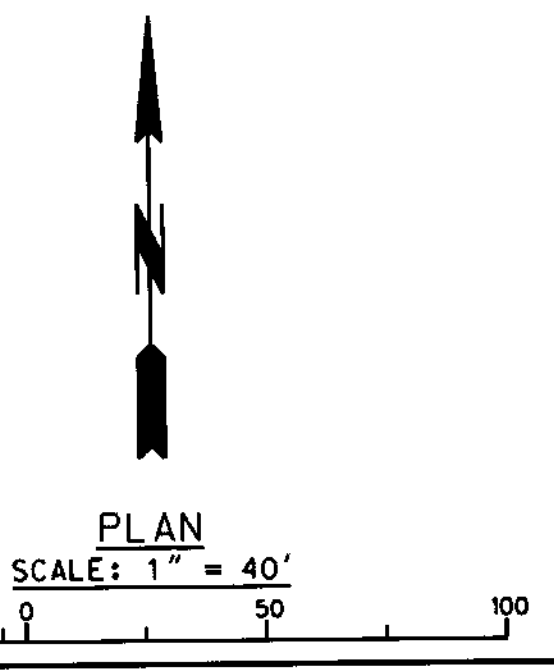


MATCH LINE STA 0+25  
SHEET NO. 7

MATCH LINE STA 10+25  
SHEET NO. 28

CURVE	RADIUS FT.	CENTRAL ANGLE			LENGTH FT.	TANGENT FT.
		DEG.	MIN.	SEC.		
(A)	60	69	43	10	73.01	41.79
(B)	300	21	04	33	110.35	55.81

**BENCH MARK**  
PWL 1430 PAGE 1340  
EL 457.695 NAVD' 88 (COVINA 2005)  
PT 109  
SPK & DPW W (FL) ON CL INT  
VINCENT AVE & BELLBROOK ST W.

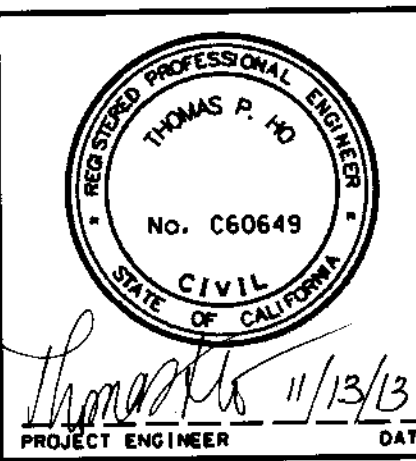

COUNTY OF LOS ANGELES DEPARTMENT OF PUBLIC WORKS  
**BELLENTINE PL, ET AL**  
PLAN & PROFILE  
PROJECT ID NO. RDC0015528  
PCA X910000459 DWG PH082613 SHEET 6 OF 43

DATE	MK	DESCRIPTION