




SCALE: HOR. 1" = 40'
VERT. 1" = 4'

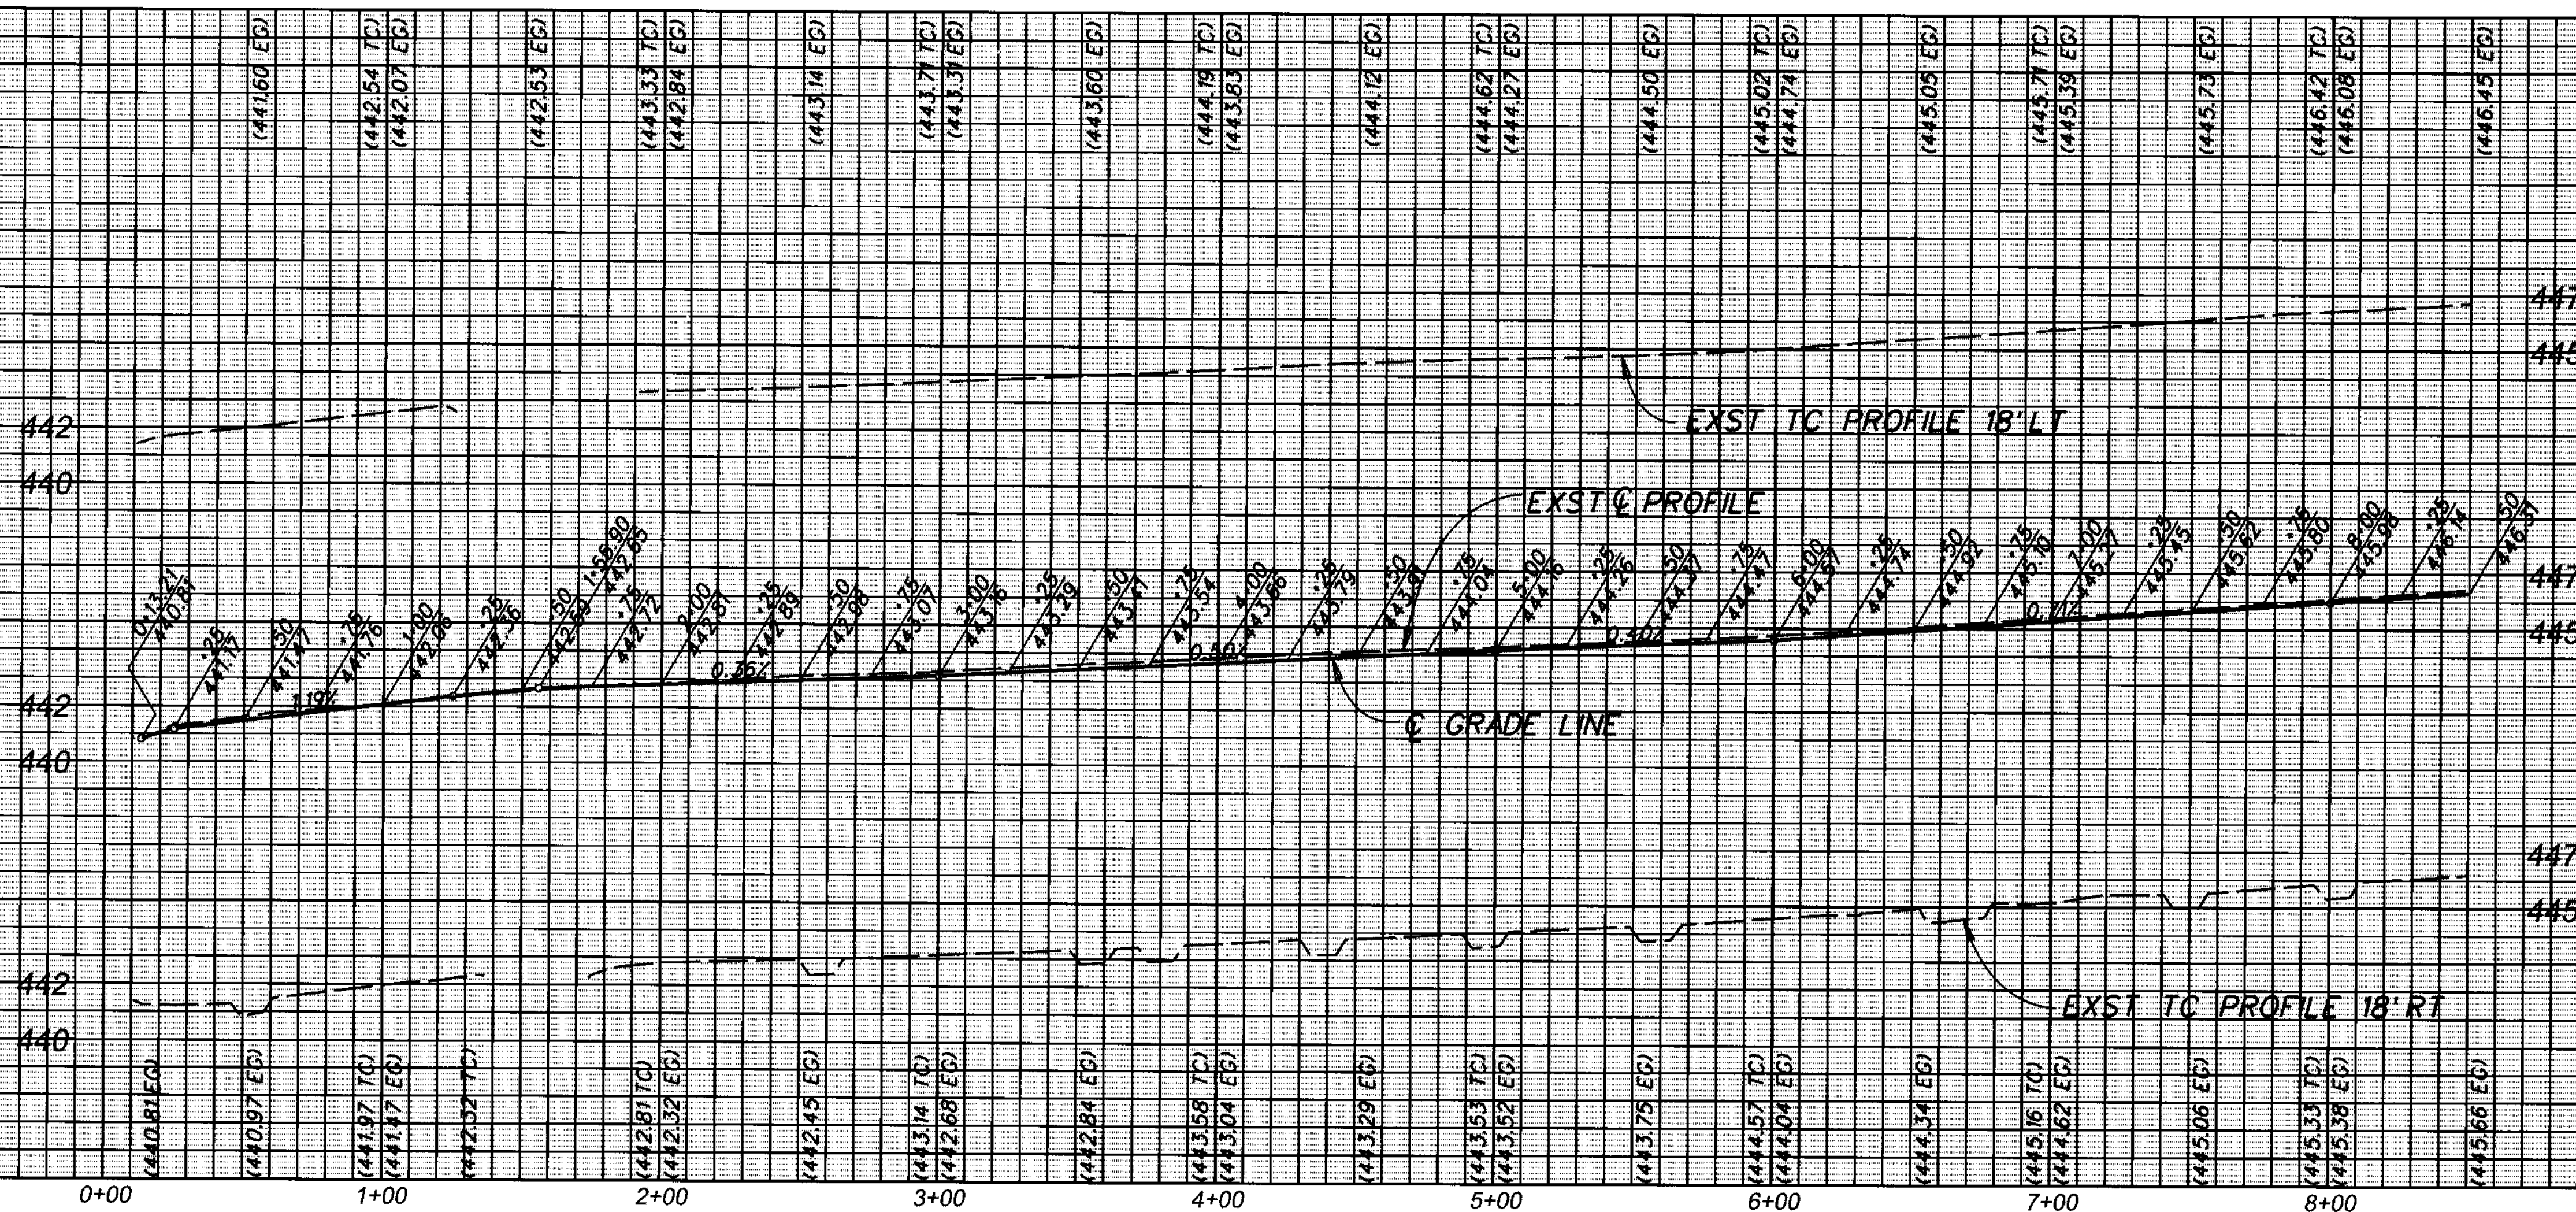

BENCH MARK
 PwLB 1430 PAGE 1271
 EL 442.860 NAVD' 88 (COVINA 2005)
 PT. 101
 SPK & DPW (FLUSH) CL INT ELLEN & CYPRESS AV.

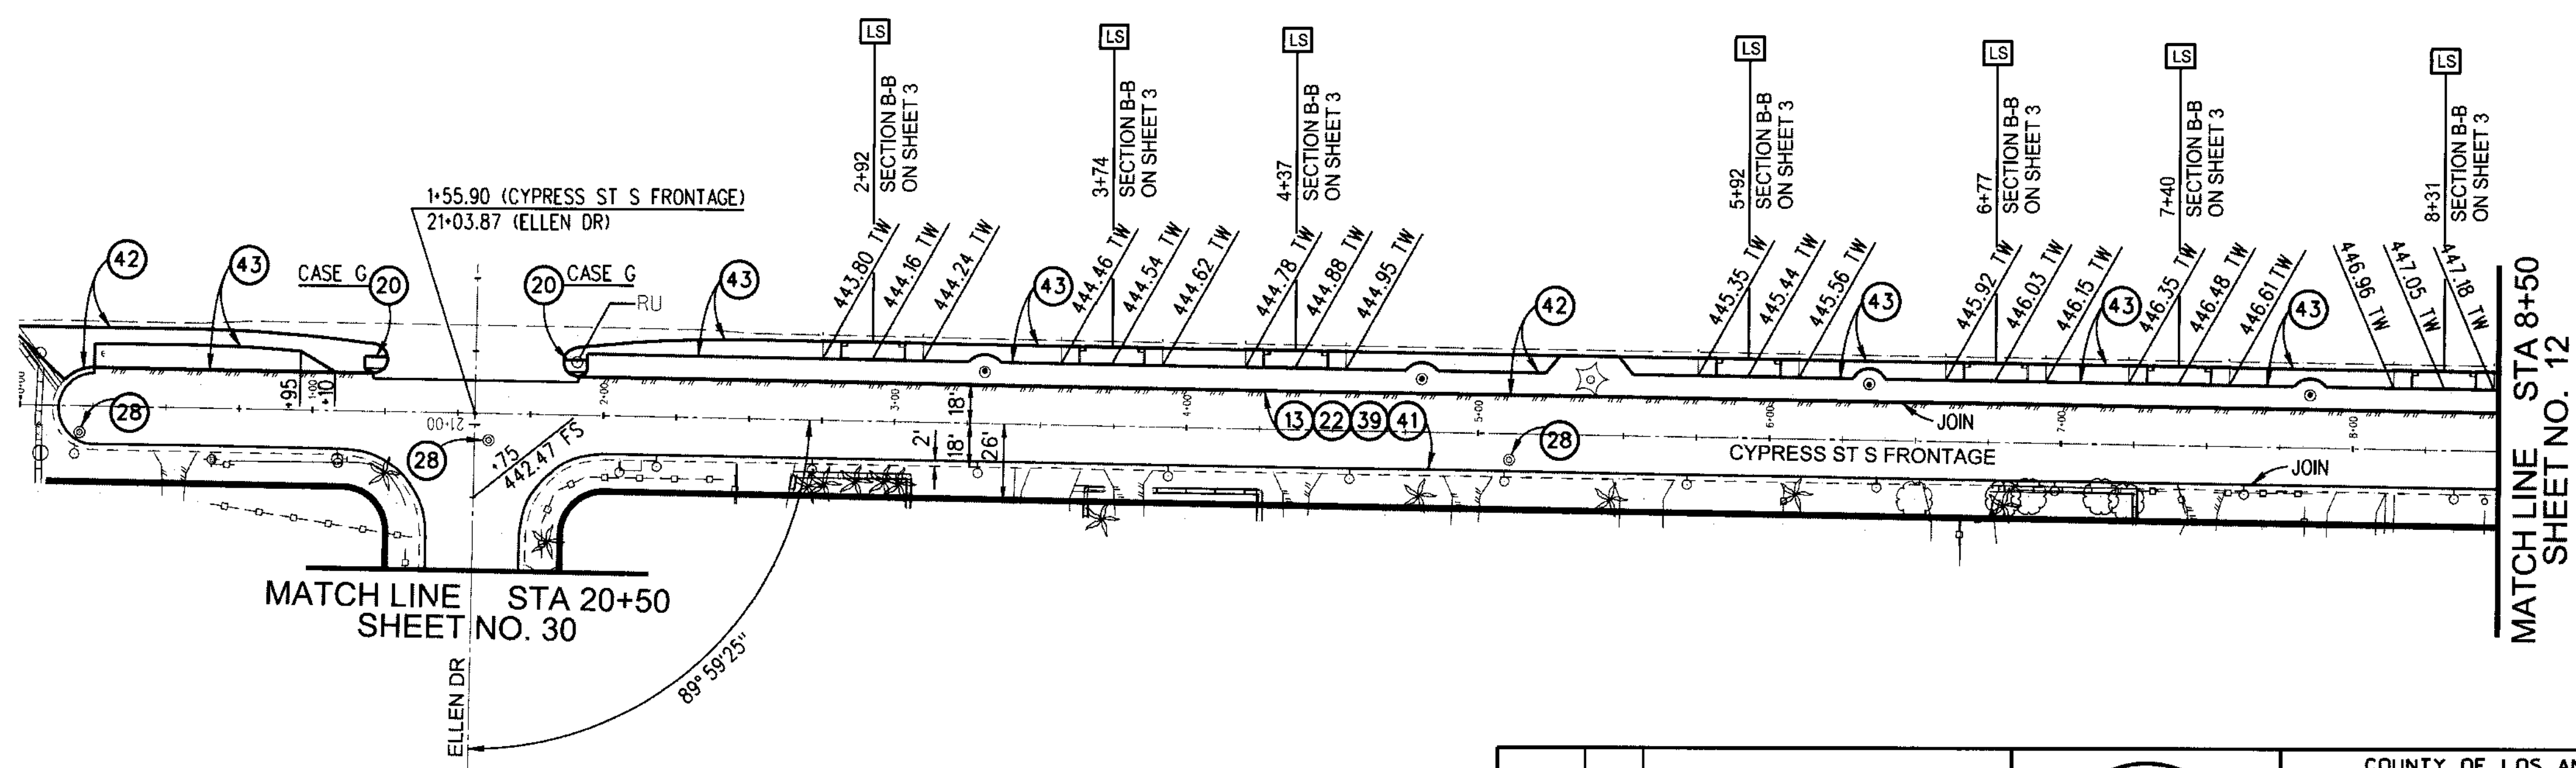

DATE: 11/13/13
 REVIEWED BY: [Signature]
 CADD PROJECT FILE NAME: RDC0015528_BALLENTINE_DES
 CHECKER: ROY CRUZ
 DESIGNER: THOMAS HO
 DRAFTER: THOMAS HO

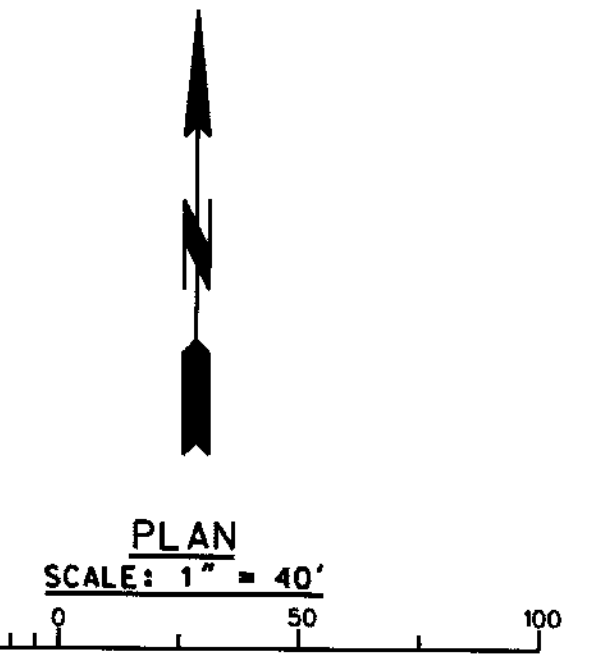

| DATE | MK | DESCRIPTION |
|------|----|-------------|
| | | |
| | | |
| | | |

REGISTERED PROFESSIONAL ENGINEER
 THOMAS P. HO
 No. C60649
 CIVIL
 STATE OF CALIFORNIA
 PROJECT ENGINEER: [Signature] DATE: 11/13/13

COUNTY OF LOS ANGELES DEPARTMENT OF PUBLIC WORKS
BALLENTINE PL, ET AL
 PLAN & PROFILE
 PROJECT ID NO. RDC0015528
 PCA X910000459 DWG PH082618 SHEET 11 OF 43

