



CURVE DATA						
CURVE	RADIUS FT.	CENTRAL ANGLE			LENGTH FT.	TANGENT FT.
		DEG.	MIN.	SEC.		
(A)	300	35	11	43	184.28	95.15
(B)	300	35	59	07	188.42	97.43

DATE: 11/12/12
 REVIEWED BY: [Signature]
 CADD PROJECT FILE NAME: RDC0015528-BALLENTINE_DES
 CHECKER: ROY CRUZ
 DESIGNER: THOMAS HO
 DRAFTER: THOMAS HO

BENCH MARK
 PWLB 1430 PAGE 1281
 EL. 428.860 NAVD' 88 (COVINA 2005)
 PT. 4
 2" DISK IN RD. MON. WELL. 18 IN. DN.
 CL INT IRWINDALE AVE & QUEENSIDE DR.

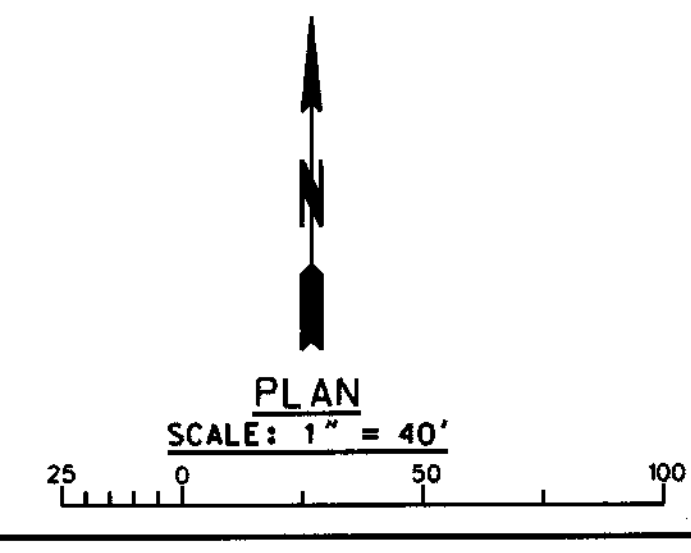

DATE	BY	DESCRIPTION

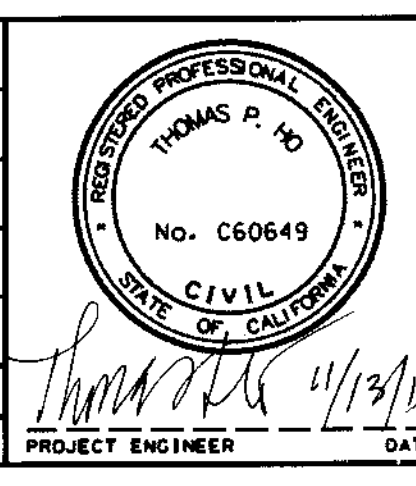

COUNTY OF LOS ANGELES DEPARTMENT OF PUBLIC WORKS
BALLENTINE PL, ET AL
 PLAN & PROFILE
 PROJECT ID NO. RDC0015528
 PCA X910000459 DWG PH082620 SHEET 13 OF 43