



SCALE: HOR. 1" = 40'
VERT. 1" = 4'

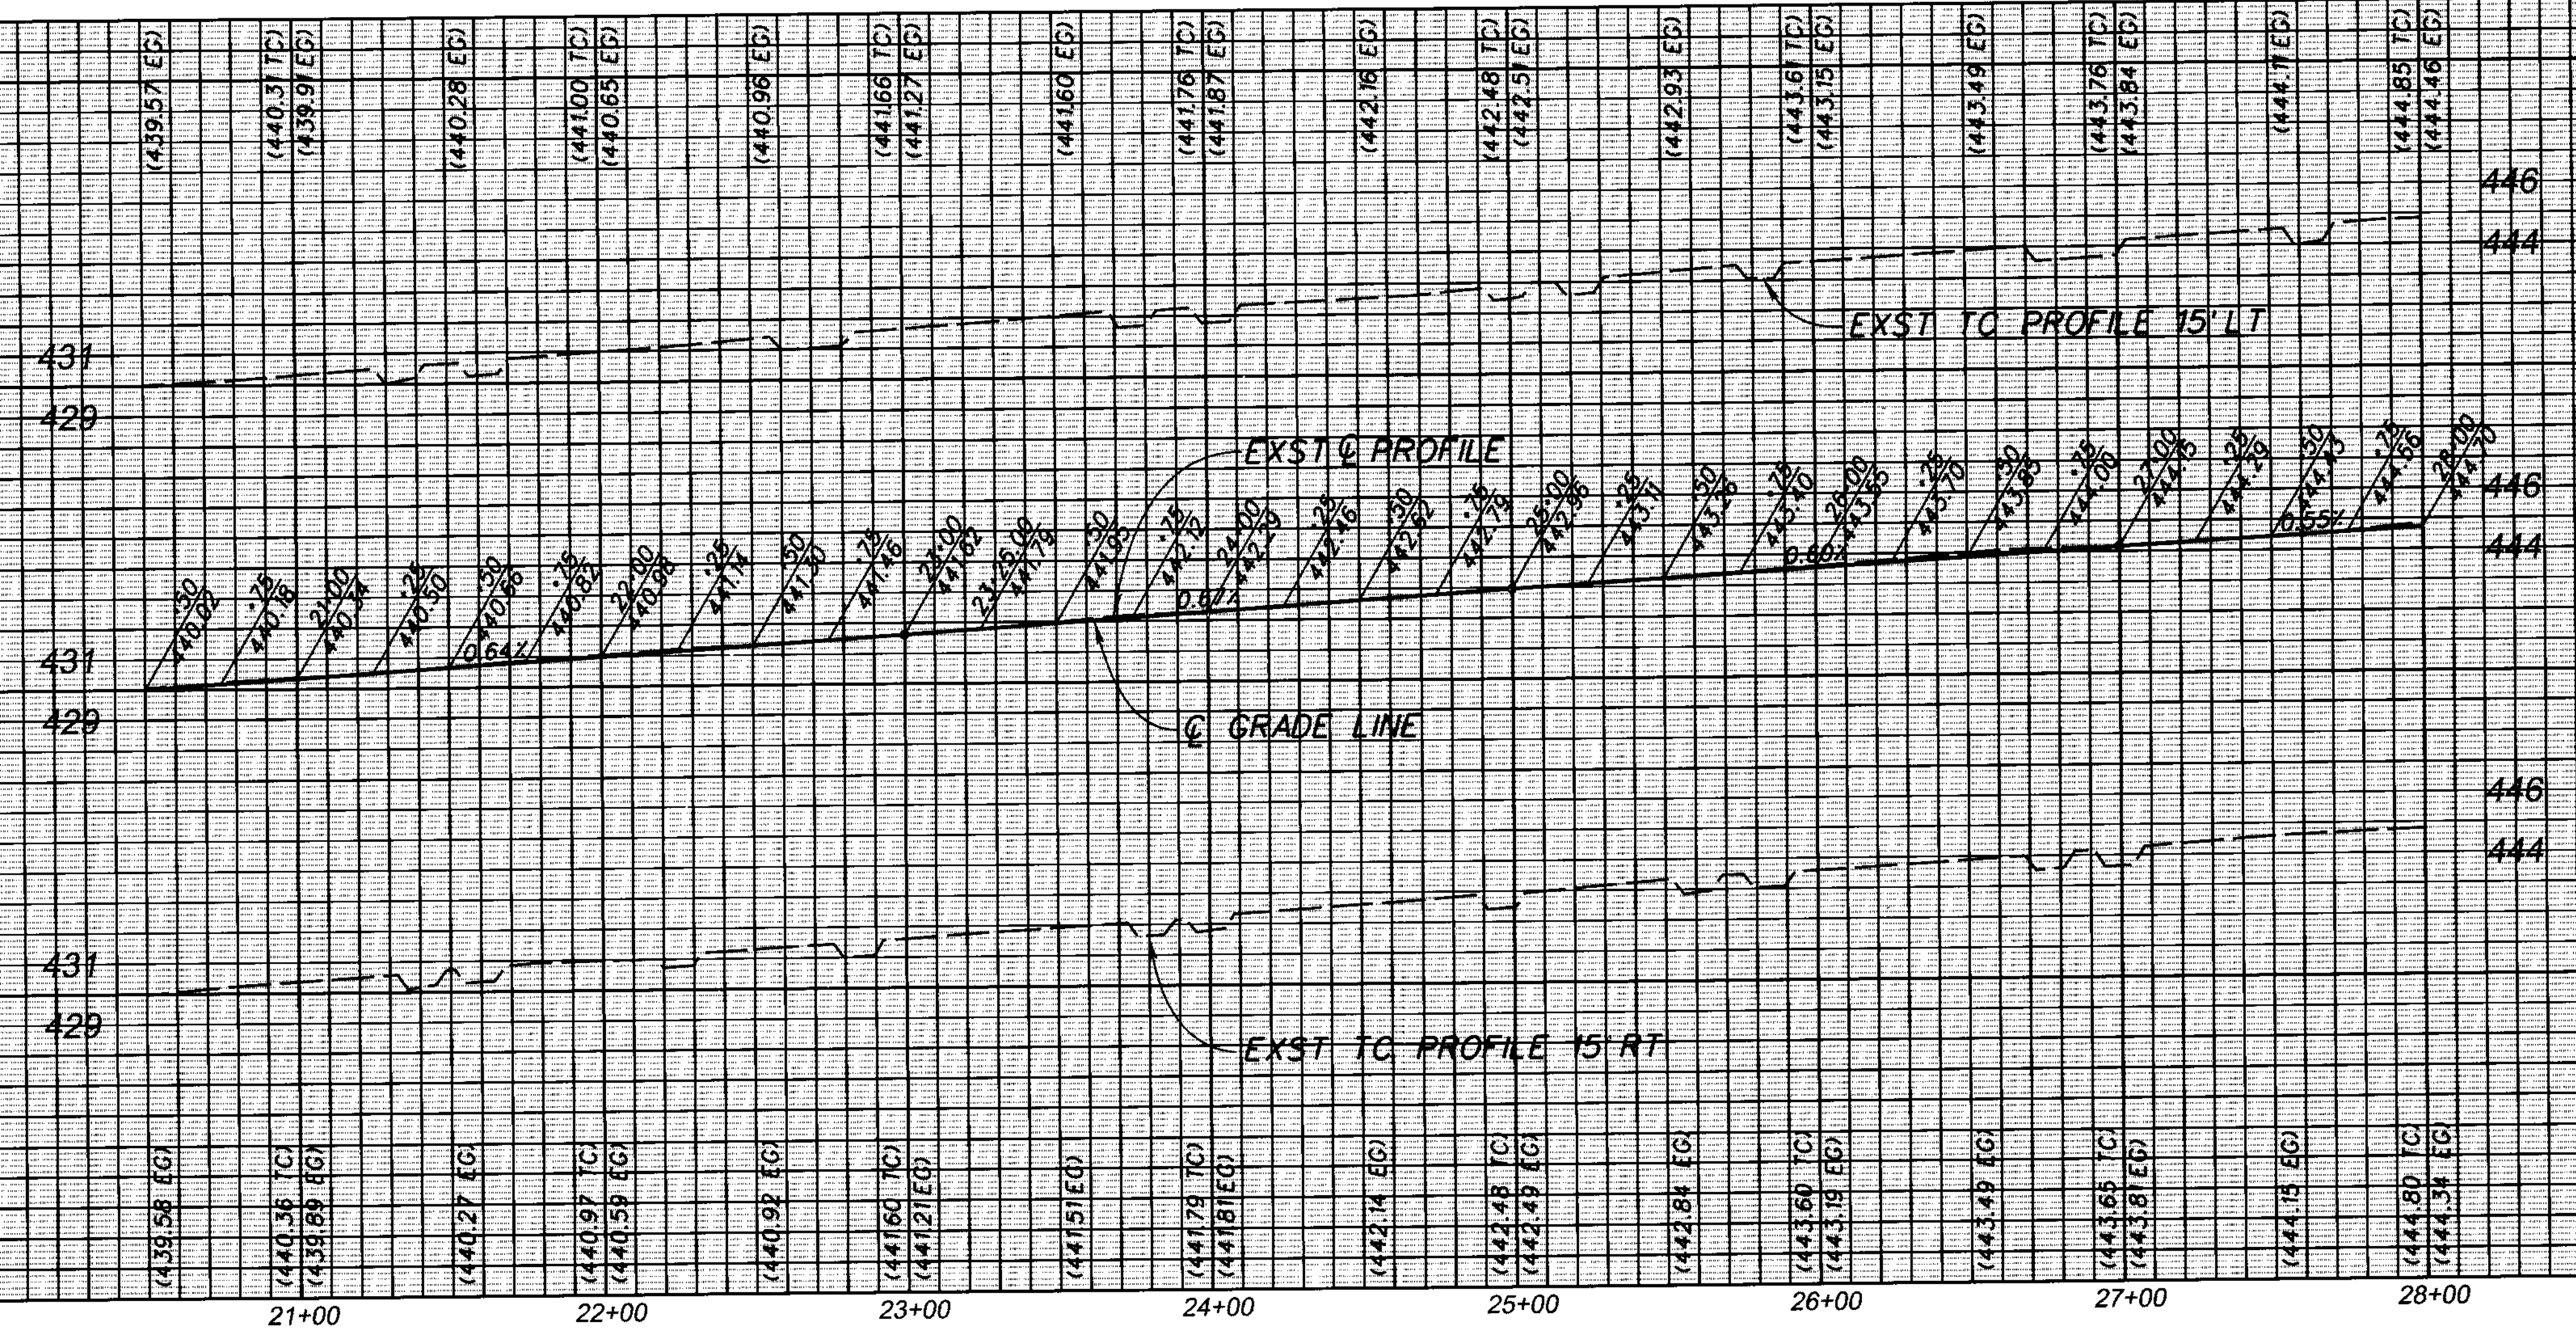

BENCH MARK
PWL B 1430 PAGE 1289
EL 445.075 NAVD'88 (COVINA 2005)
PT. 10
SQ HD. SPK DN. 3", CL INT (ANGLE PT.)
CLOVERMEAD ST & GREENBERRY AV.

DATE: 11/13/13
REVIEWED BY: [Signature]
CADD PROJECT FILE NAME: RDC0015528_BALLENTINE_PL_DES
CHECKER: ROY CRUZ
DESIGNER: THOMAS HO
DRAFTER: THOMAS HO

20+00 (CLOVERMEAD ST)
18+13.95 (ELLEN DR)

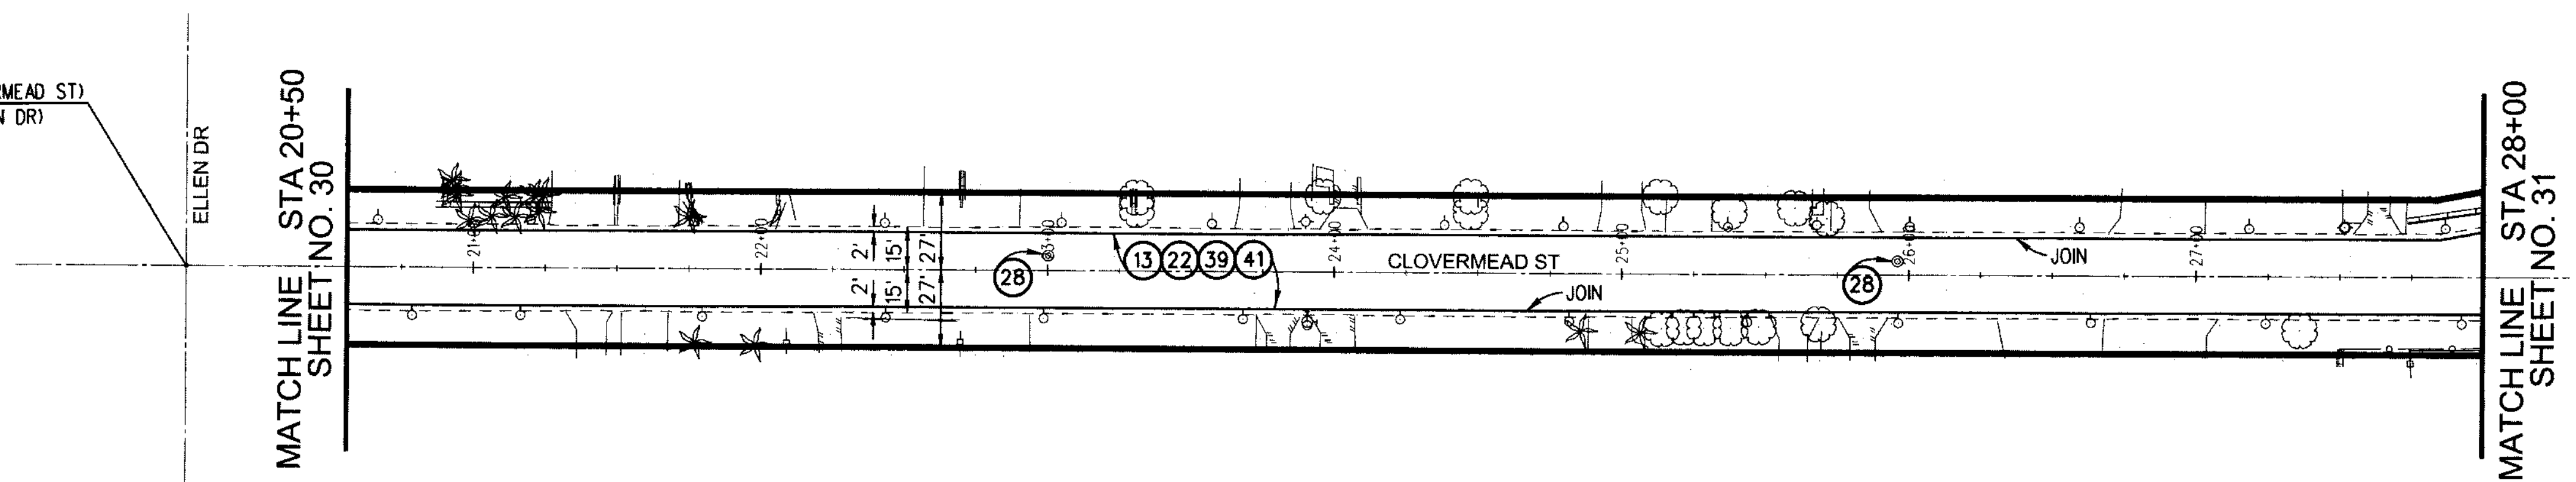

PLAN
SCALE: 1" = 40'



DATE	MK	DESCRIPTION

REGISTERED PROFESSIONAL ENGINEER
THOMAS P. HO
No. C60649
CIVIL
STATE OF CALIFORNIA
[Signature] 11/13/13
PROJECT ENGINEER DATE

COUNTY OF LOS ANGELES DEPARTMENT OF PUBLIC WORKS
BALLENTINE PL, ET AL
PLAN & PROFILE
PROJECT ID NO. RDC0015528
PCA X910000459 DWG PH082622 SHEET 15 OF 43