



SCALE: HOR. 1" = 40'  
VERT. 1" = 4'


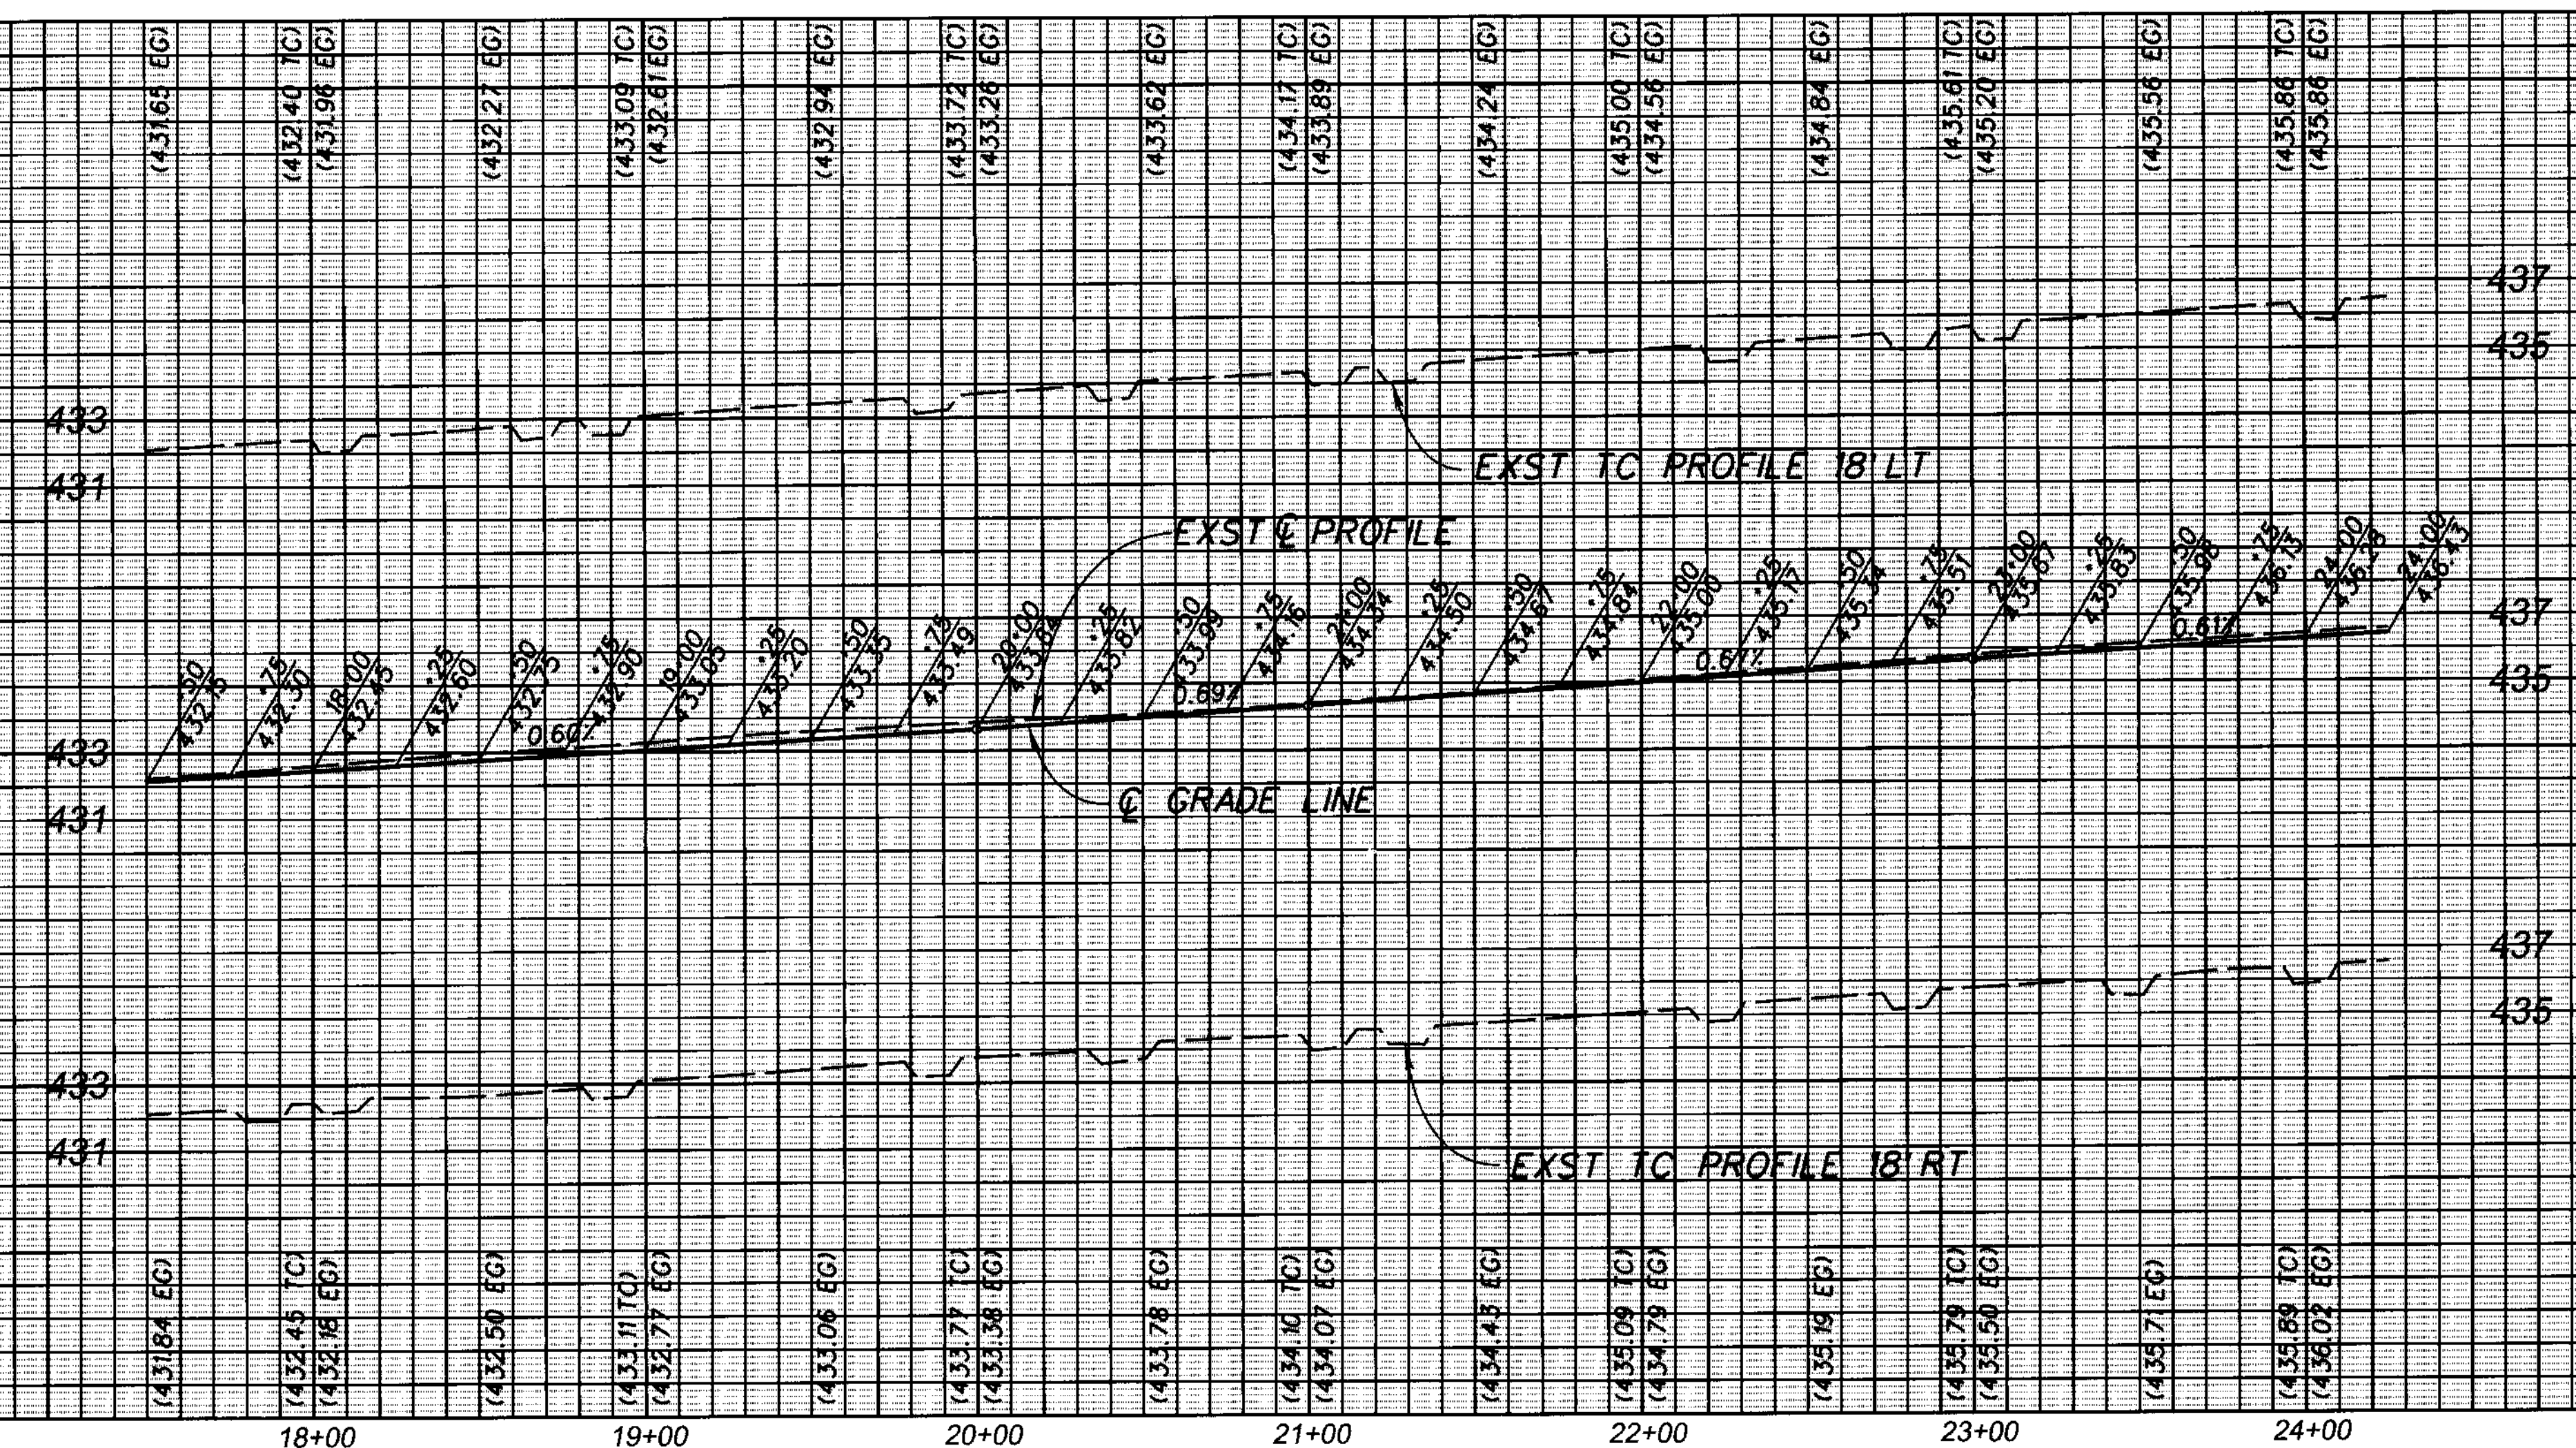


**BENCH MARK**  
PWL B 1430 PAGE 1286  
EL 442.135 NAVD'88 (COVINA 2005)  
PT. 14  
SPK & W (FL) CL INT OF QUEENSDR  
& QUEENBERRY AVE.

DATE: 4/13/13  
REVIEWED BY: [Signature]  
CADD PROJECT FILE NAME: RDC0015528\_BALLENTINE\_DES  
CHECKER: ROY CRUZ  
DESIGNER: THOMAS HO  
DRAFTER: THOMAS HO

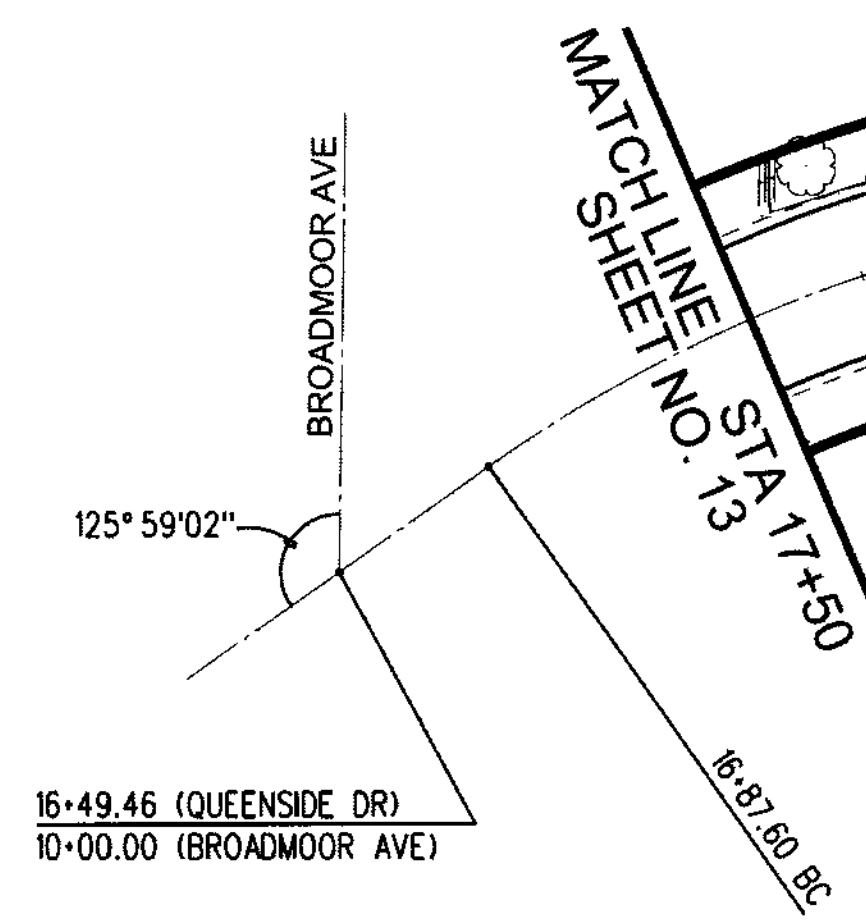

CURVE DATA						
CURVE	RADIUS FT.	CENTRAL ANGLE			LENGTH FT.	TANGENT FT.
		DEG.	MIN.	SEC.		
(B)	300	35	59	07	188.42	97.43

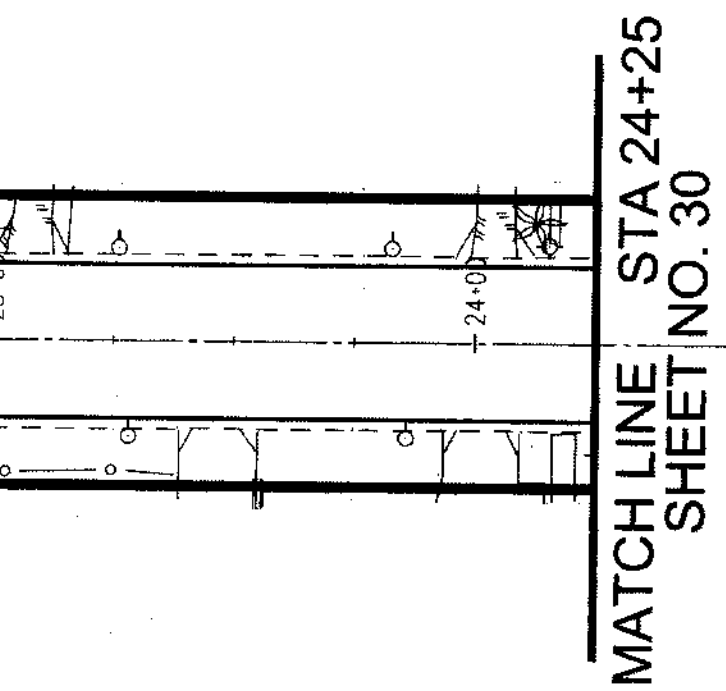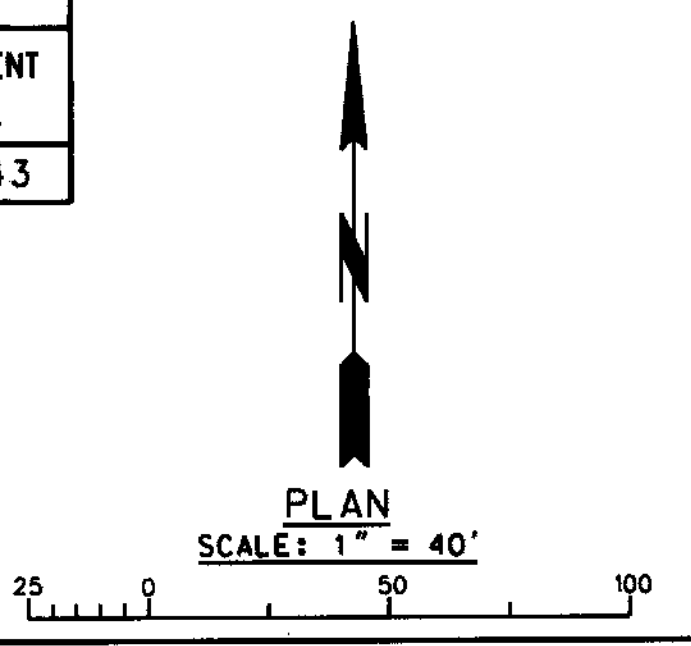

DATE	MK	DESCRIPTION

THOMAS HO  
REGISTERED PROFESSIONAL ENGINEER  
No. C60649  
CIVIL  
STATE OF CALIFORNIA  
PROJECT ENGINEER DATE 4/13/13

COUNTY OF LOS ANGELES DEPARTMENT OF PUBLIC WORKS  
**BALLENTINE PL, ET AL**  
PLAN & PROFILE  
PROJECT ID NO. RDC0015528  
PCA X910000459 DWG PH026225 SHEET 18 OF 43