



SCALE: HOR. 1" = 40'
VERT. 1" = 4'

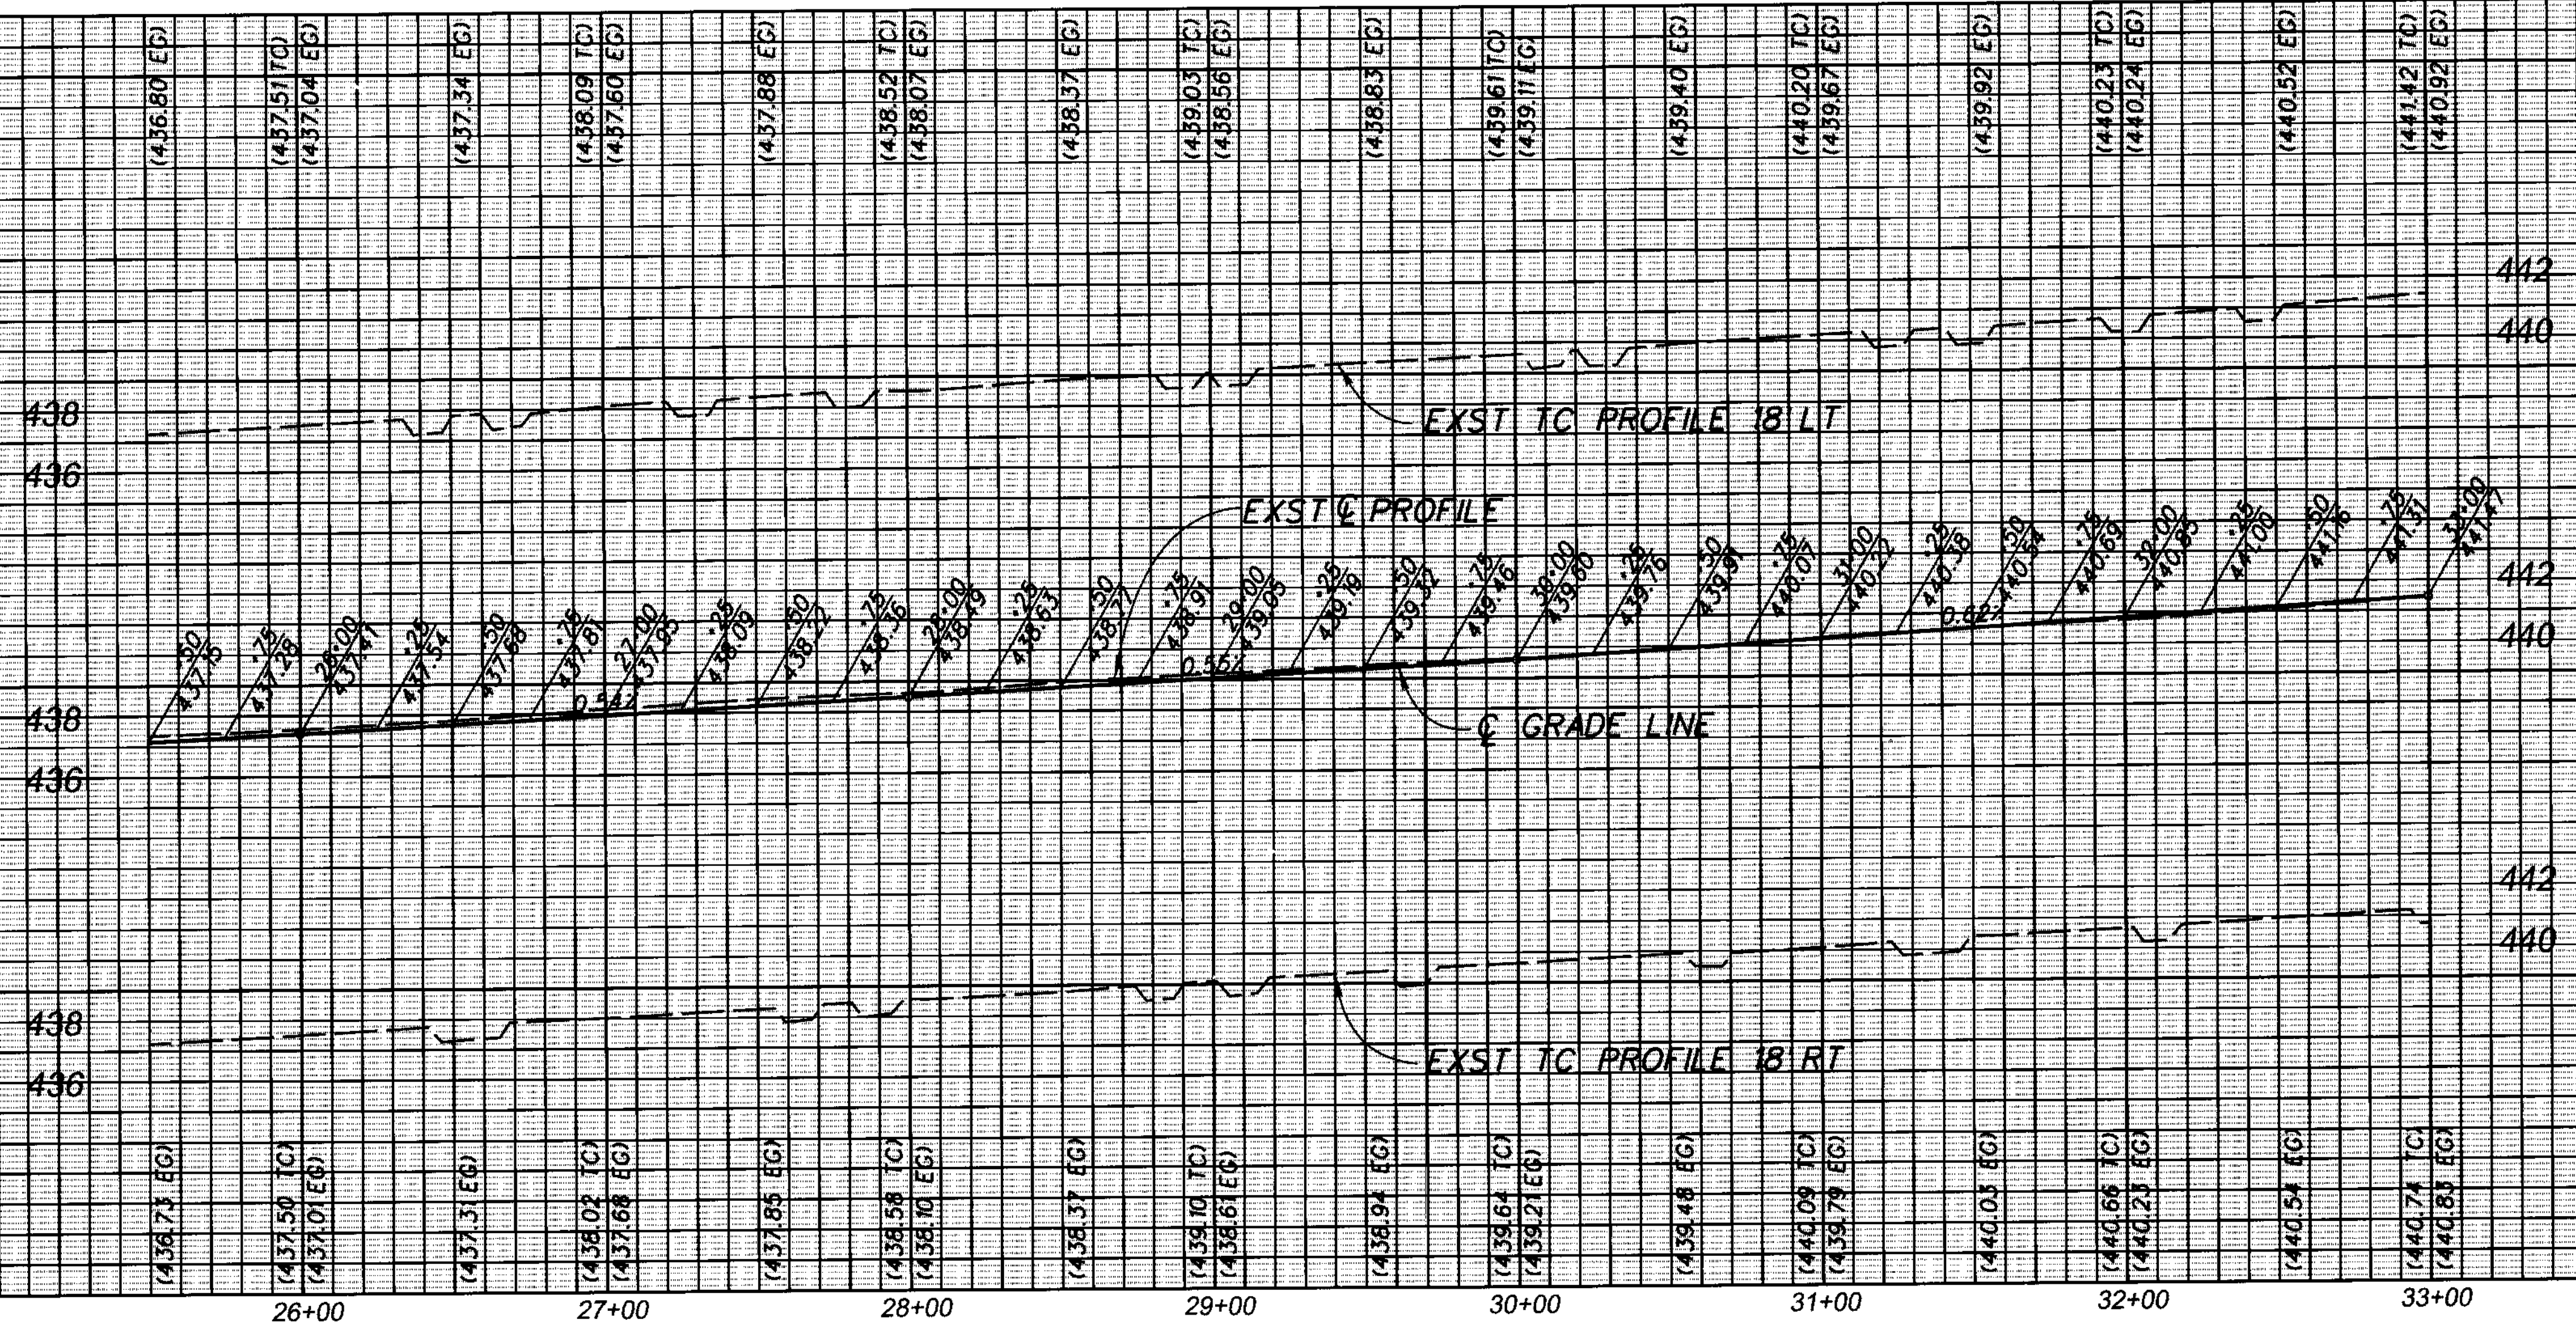


BENCH MARK
 PWLB 1430 PAGE 1286
 EL 442.135 NAVD' 88 (COVINA 2005)
 PT. 14
 SPK & W (FL) CL INT OF QUEENSIDE
 DR & QUEENBERRY AVE.

DATE: 11/13/13
 REVIEWED BY: [Signature]
 CADD PROJECT FILE NAME: RDC0015528_BALLENTINE_DES
 CHECKER: ROY CRUZ
 DESIGNER: THOMAS HO
 DRAFTER: THOMAS HO

25+06.00 (QUEENSIDE DR)
12+87.00 (ELLEN DR)

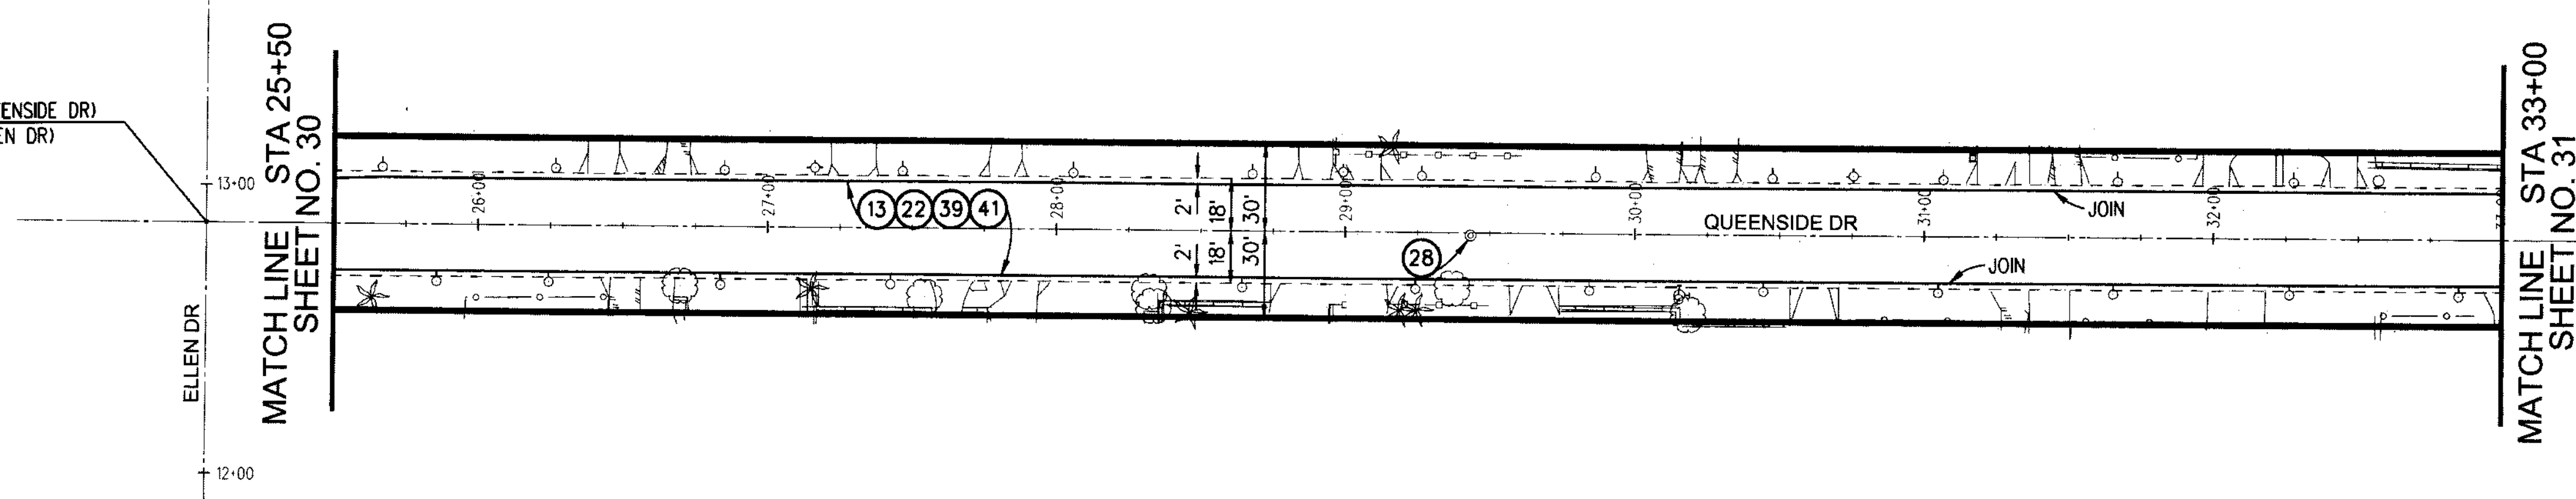

9+00
 GREENBERRY AVE
 33+76.14 (QUEENSIDE DR)
 10+00.00 (GREENBERRY AVE)

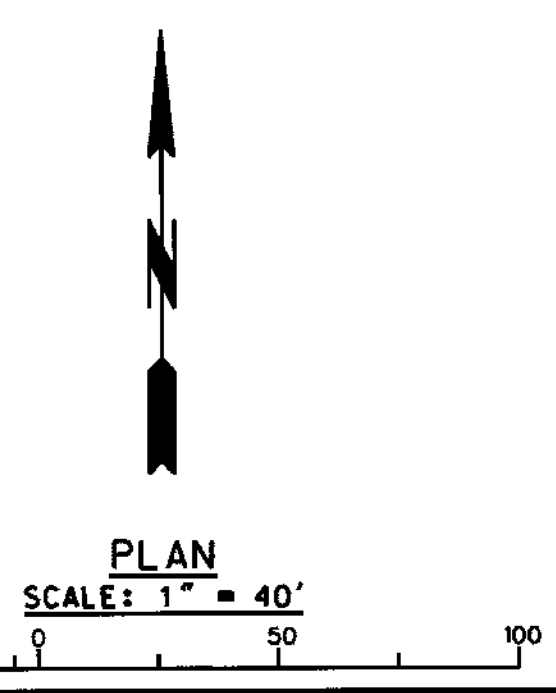

DATE	MK	DESCRIPTION

THOMAS P. HO
 No. C60649
 CIVIL
 STATE OF CALIFORNIA
 PROJECT ENGINEER
 DATE: 11/13/13

COUNTY OF LOS ANGELES DEPARTMENT OF PUBLIC WORKS
BALLENTINE PL, ET AL
 PLAN & PROFILE
 PROJECT ID NO. RDC0015528
 PCA X910000459 DWG PH082626 SHEET 19 OF 43

