


SECTION F-F  
NO SCALE




CURVE	RADIUS FT.	CENTRAL ANGLE			LENGTH FT.	TANGENT FT.
		DEG.	MIN.	SEC.		
(A)	45	91	25	53	71.81	46.14

**BENCH MARK No. 7**  
 PWLB 1430 PAGE 1261  
 EL 426.08 NAVD'88 (COVINA 2005)  
 SPK W & TIN DN 2" CL INT  
 BELLECHASE AVE & BALLENTINE PL.

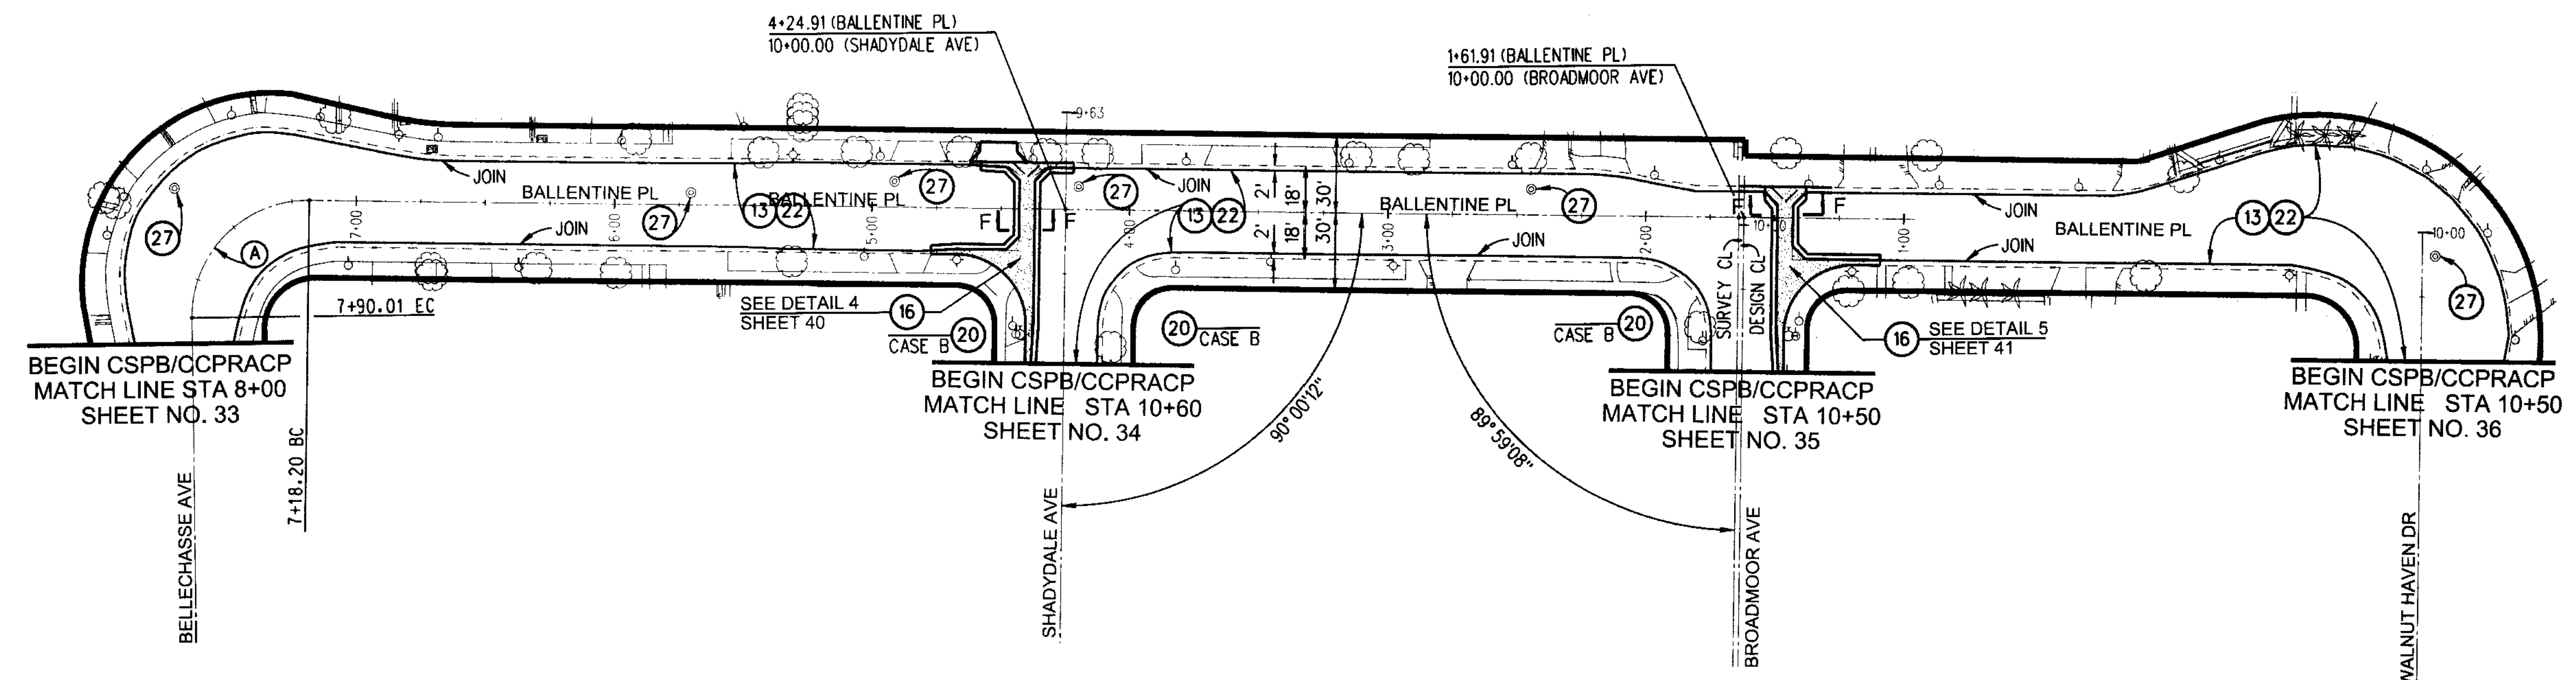

DATE: 11/13/13  
 REVISED BY: [Signature]  
 CADD PROJECT FILE NAME: RDC0015528\_Balentine\_Pl...  
 CHECKER: ROY CRUZ  
 DESIGNER: THOMAS HO  
 DRAFTER: THOMAS HO

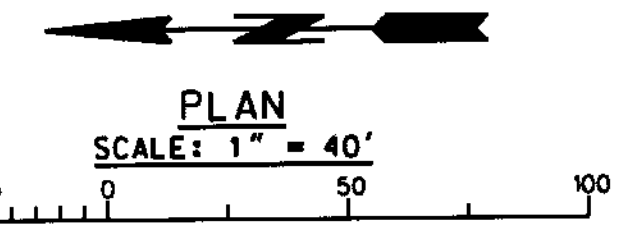

DATE	MK	DESCRIPTION

PROJECT ENGINEER: [Signature]  
 DATE: 11/13/13

COUNTY OF LOS ANGELES DEPARTMENT OF PUBLIC WORKS  
**BALLENTINE PL, ET AL**  
 PLAN & PROFILE  
 PROJECT ID NO. RDC0015528  
 PCA X91000459 DWG PH082629 SHEET 22 OF 43