



SCALE: HOR. 1" = 40'
VERT. 1" = 4'

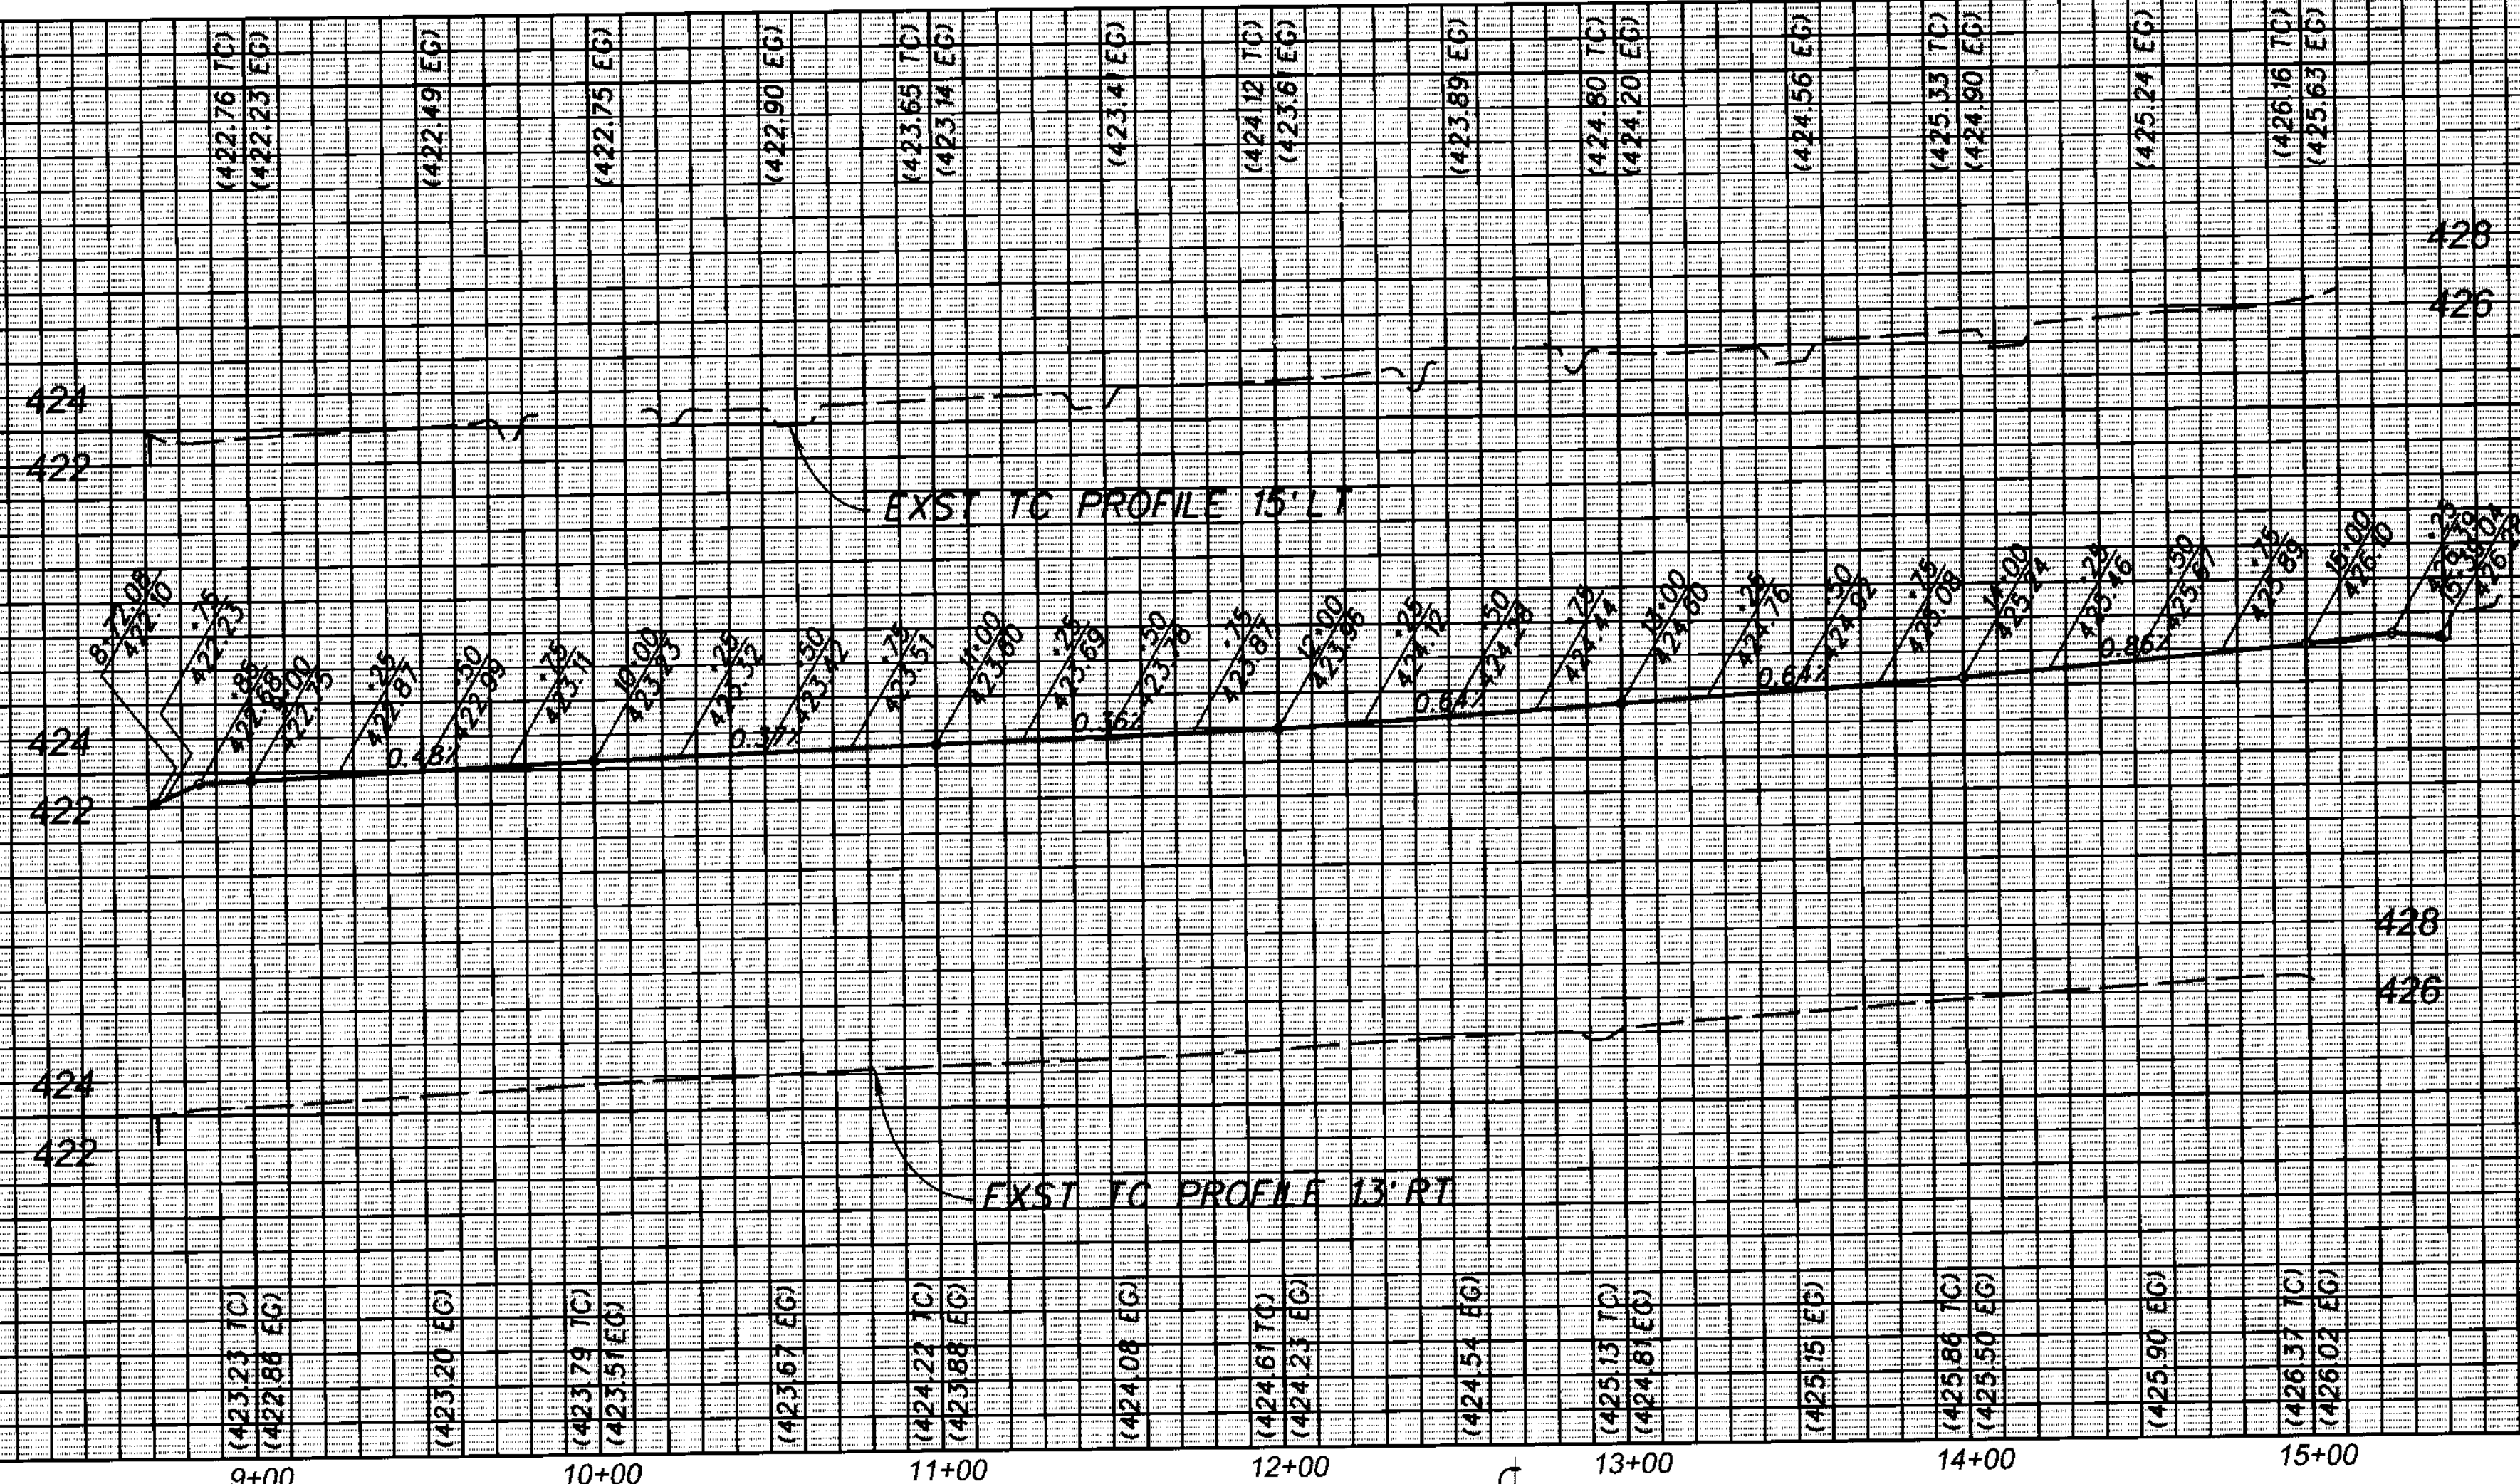


BENCH MARK No. 8
PWL8 1430 PAGE 1261
EL 426.69 NAVD'88 (COVINA 2005)
SPK W & TIN DN 3" CL INT
SHADYDALE AVE & BALLENTINE PL.

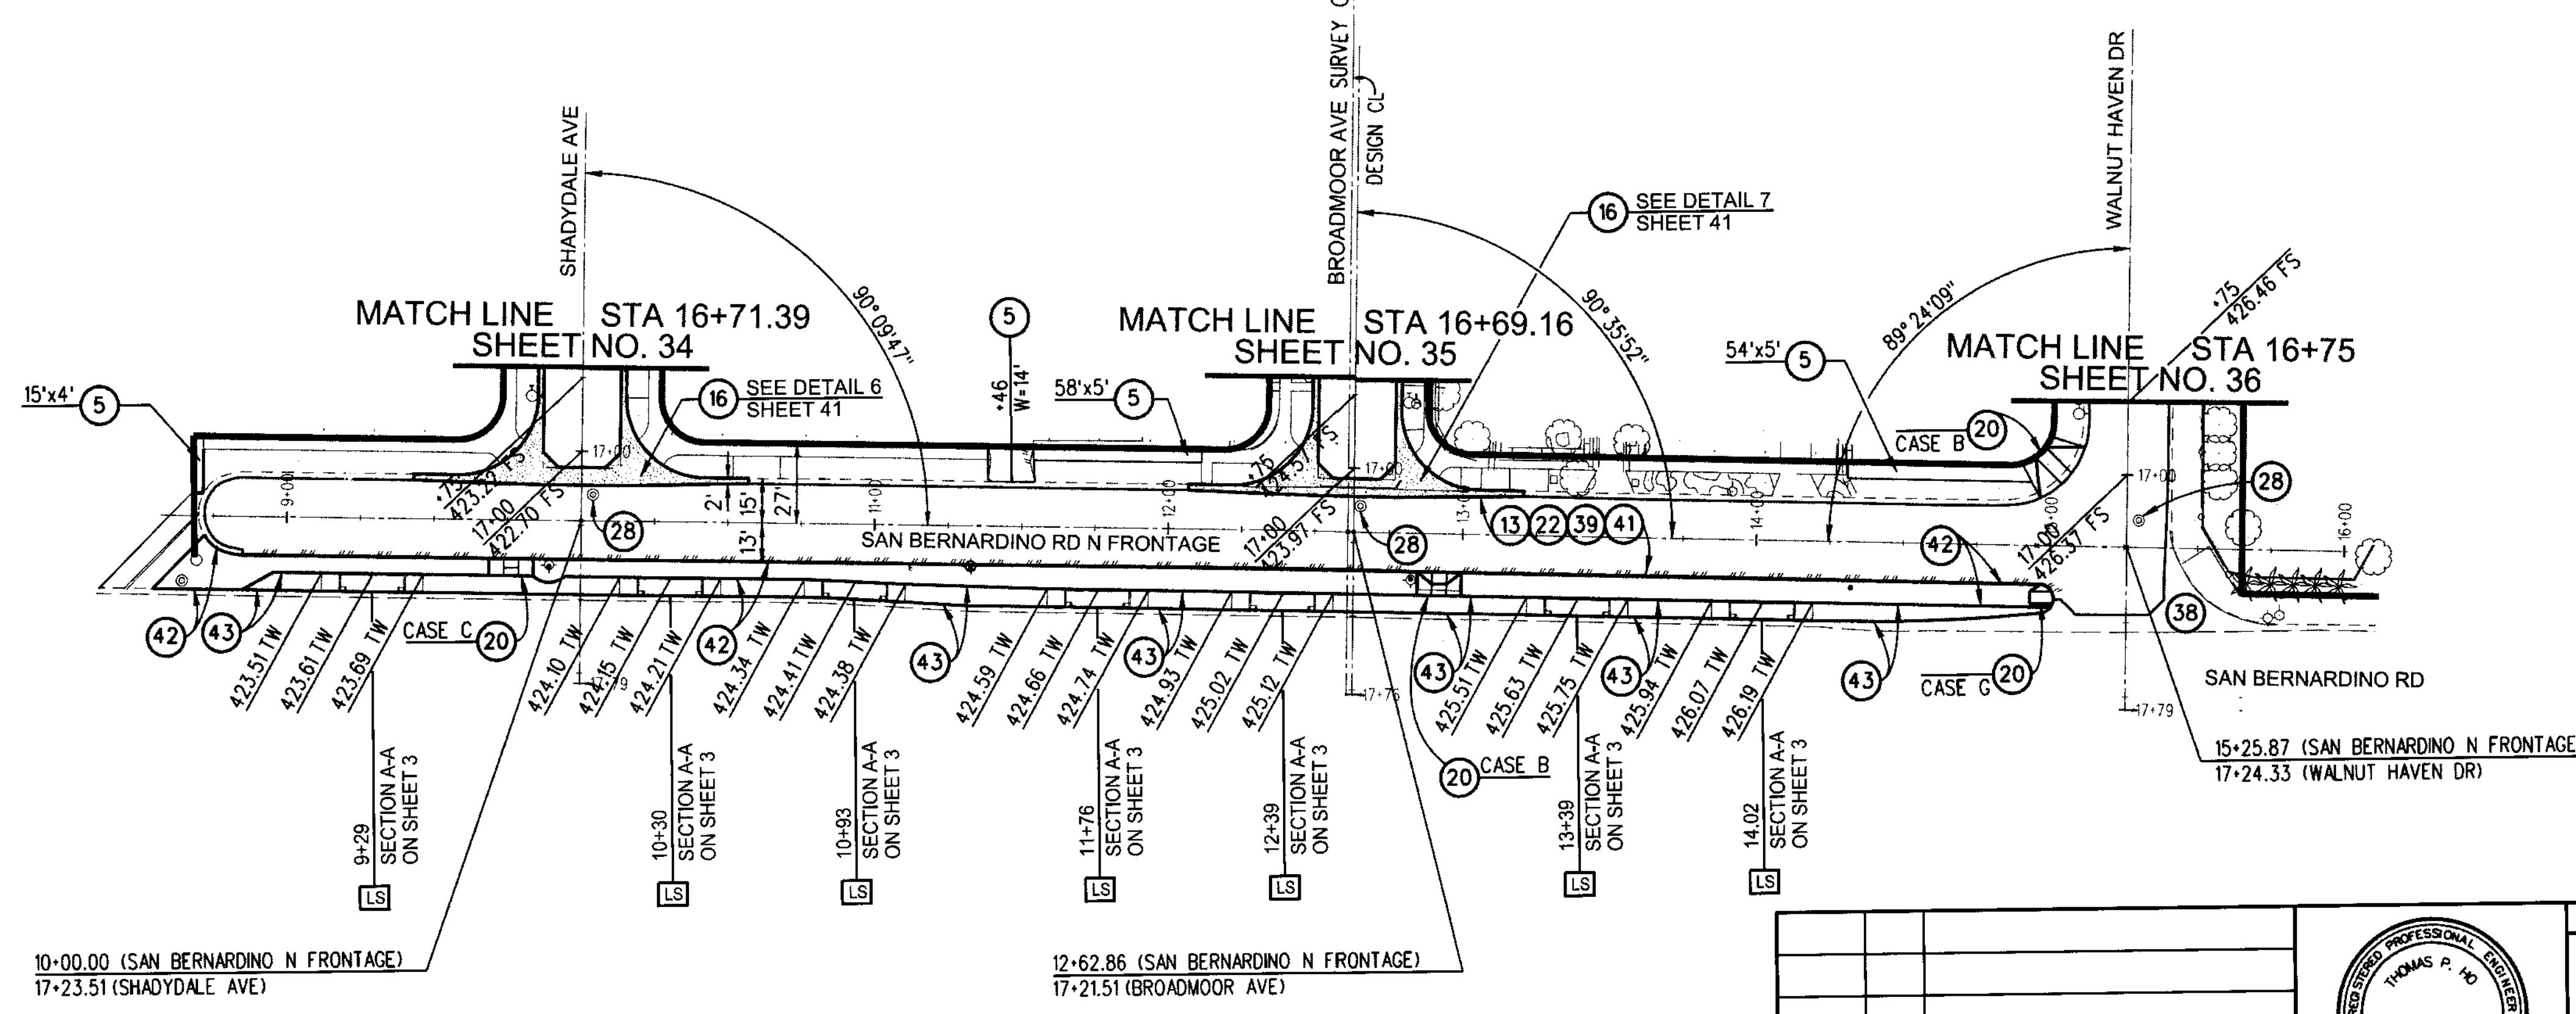

10+00.00 (SAN BERNARDINO N FRONTAGE)
17+23.51 (SHADYDALE AVE)

12+62.86 (SAN BERNARDINO N FRONTAGE)
17+21.51 (BROADMOOR AVE)

DATE: 11/12/13
REVIEWED BY: [Signature]
CHECKED BY: ROY CRUZ
DESIGNER: THOMAS HO
DRAFTER: THOMAS HO

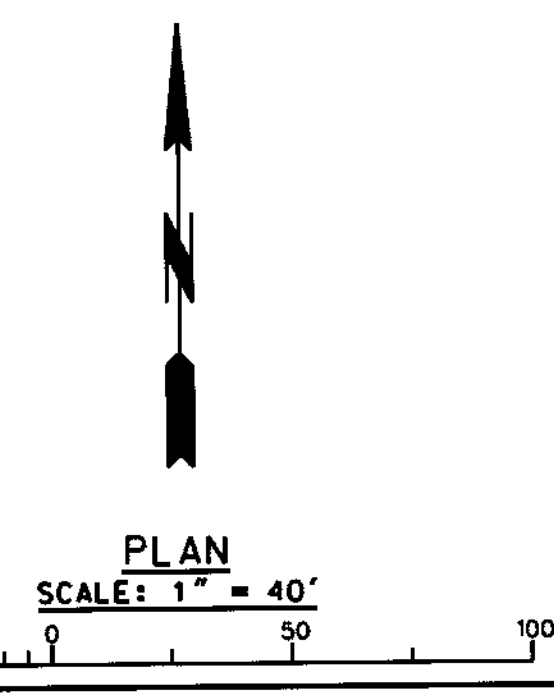

DATE	MK	DESCRIPTION

REGISTERED PROFESSIONAL ENGINEER
THOMAS P. HO
No. C60649
CIVIL
STATE OF CALIFORNIA
PROJECT ENGINEER
Thomas P. Ho 11/12/13
DATE

COUNTY OF LOS ANGELES DEPARTMENT OF PUBLIC WORKS

BALLENTINE PL, ET AL
PLAN & PROFILE
PROJECT ID NO. RDC0015528

PCA X910000459 DWG PH082630 SHEET 23 OF 43