



SCALE: HOR. 1" = 40'  
VERT. 1" = 4'

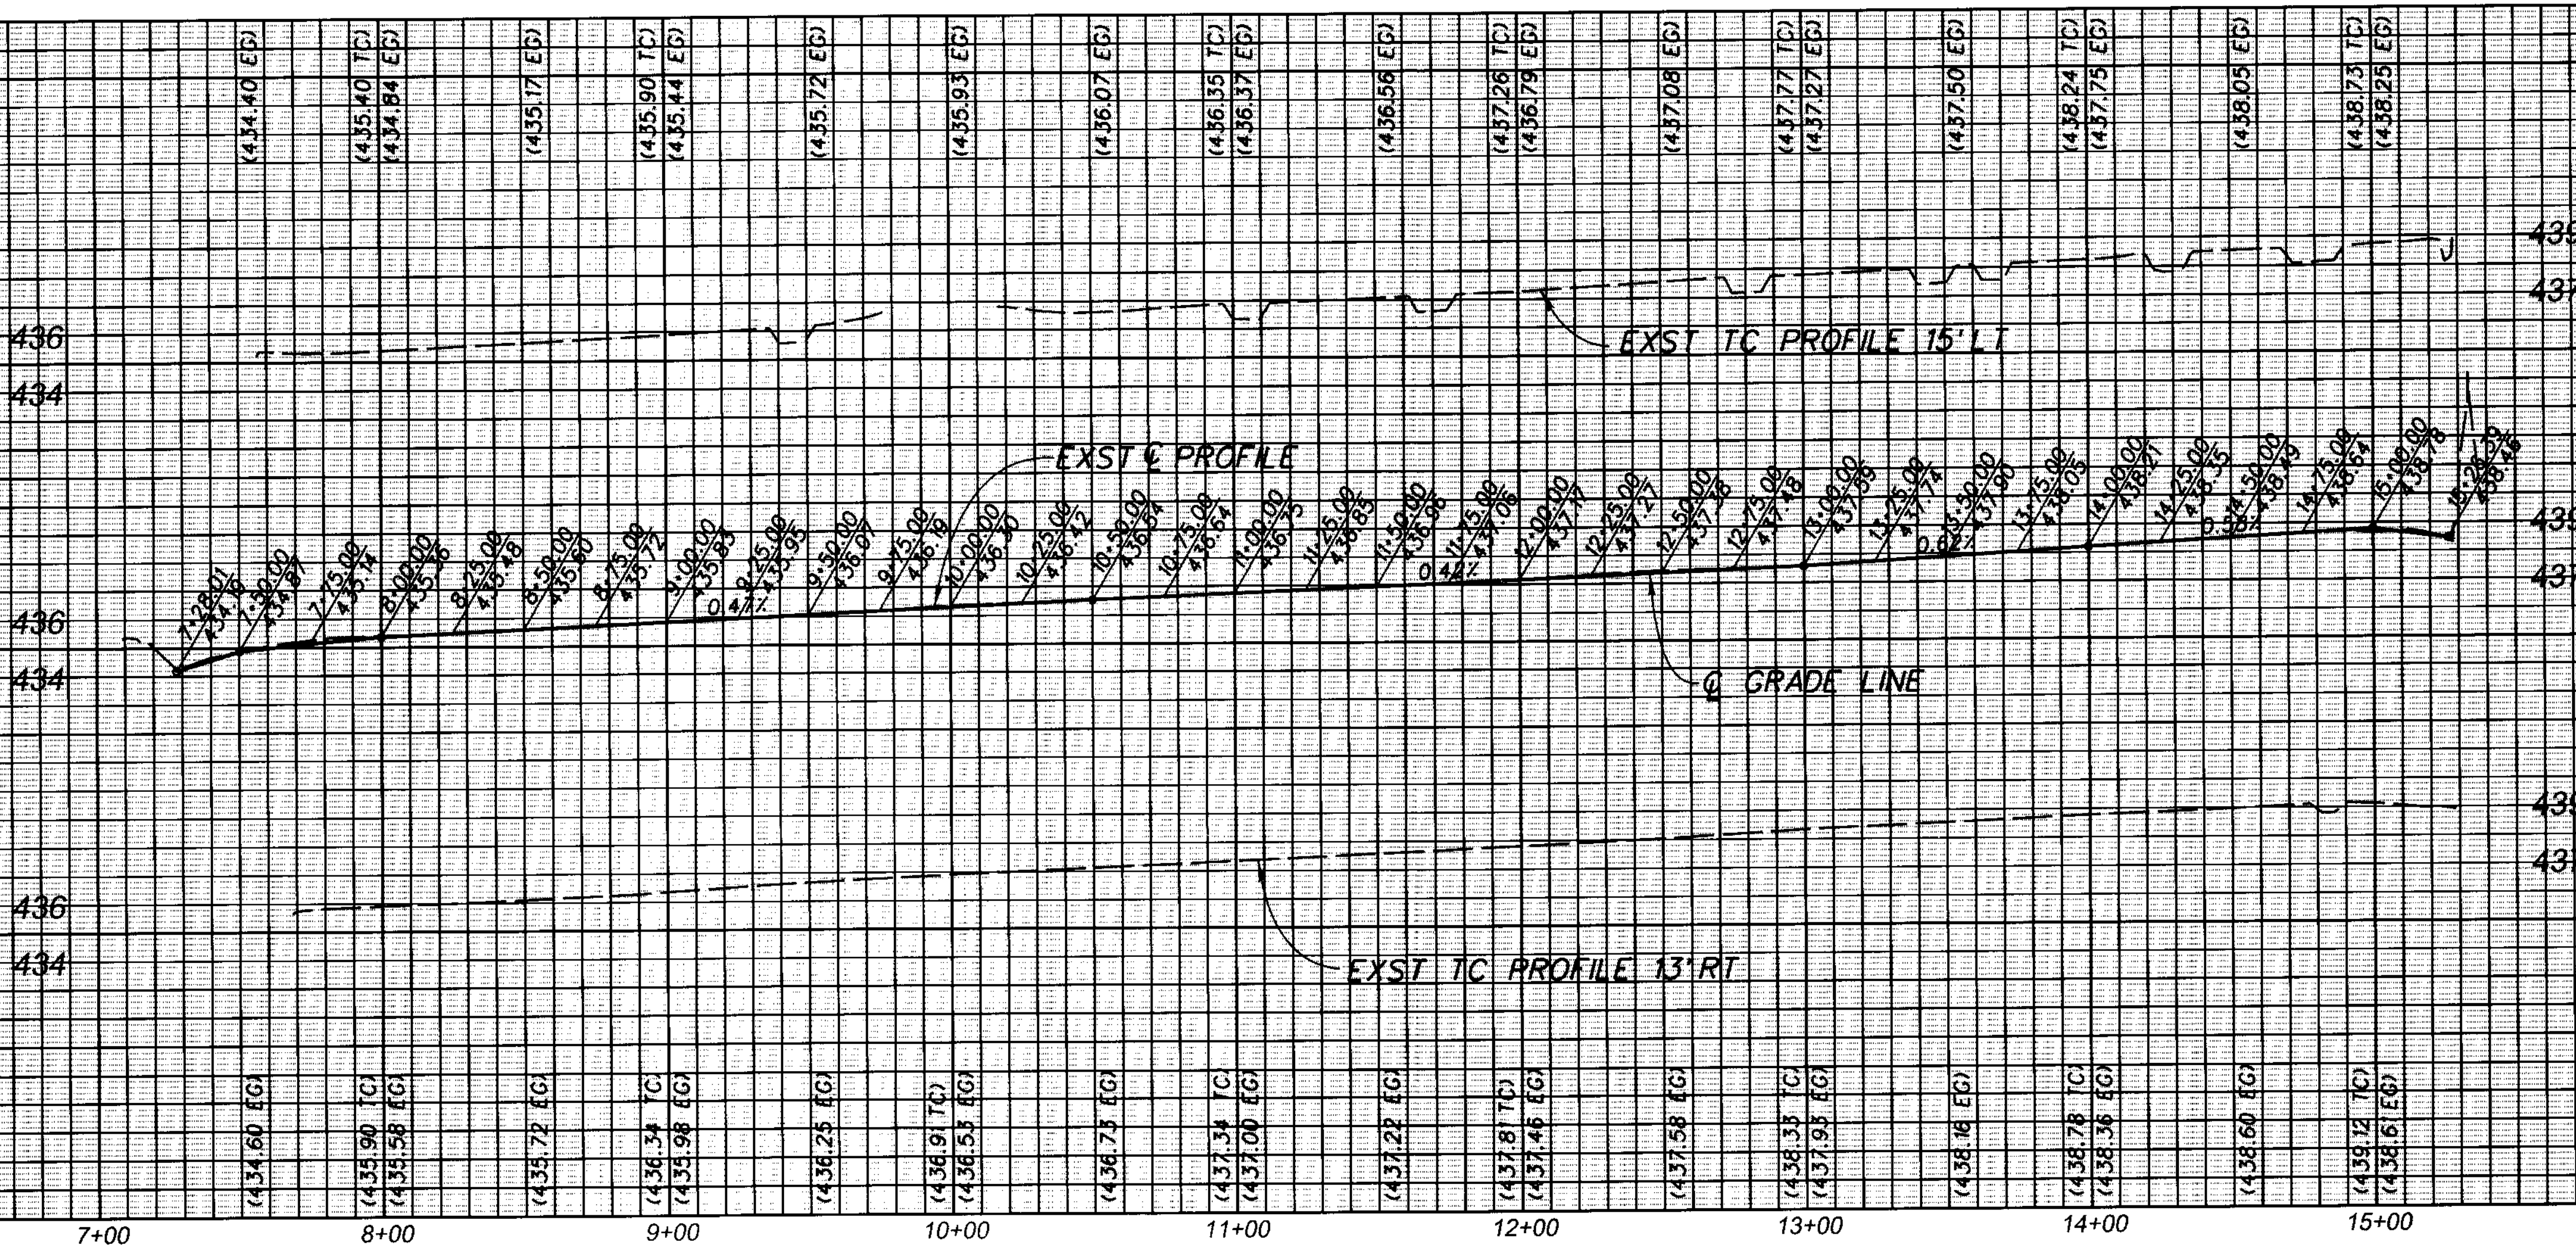

**BENCH MARK**  
PWL B 1430 PAGE 1264  
EL 434.995 NAVD' 88 (COVINA 2005)  
PT = 12  
L & CE TAG S/CB SAN BERNARDINO  
RD APPARENT CL PROD HARTLEY AVE.

DATE: 11/13/13  
REVIEWED BY: [Signature]  
CHECKER: ROY CRUZ  
DESIGNER: THOMAS HO  
DRAFTER: THOMAS HO

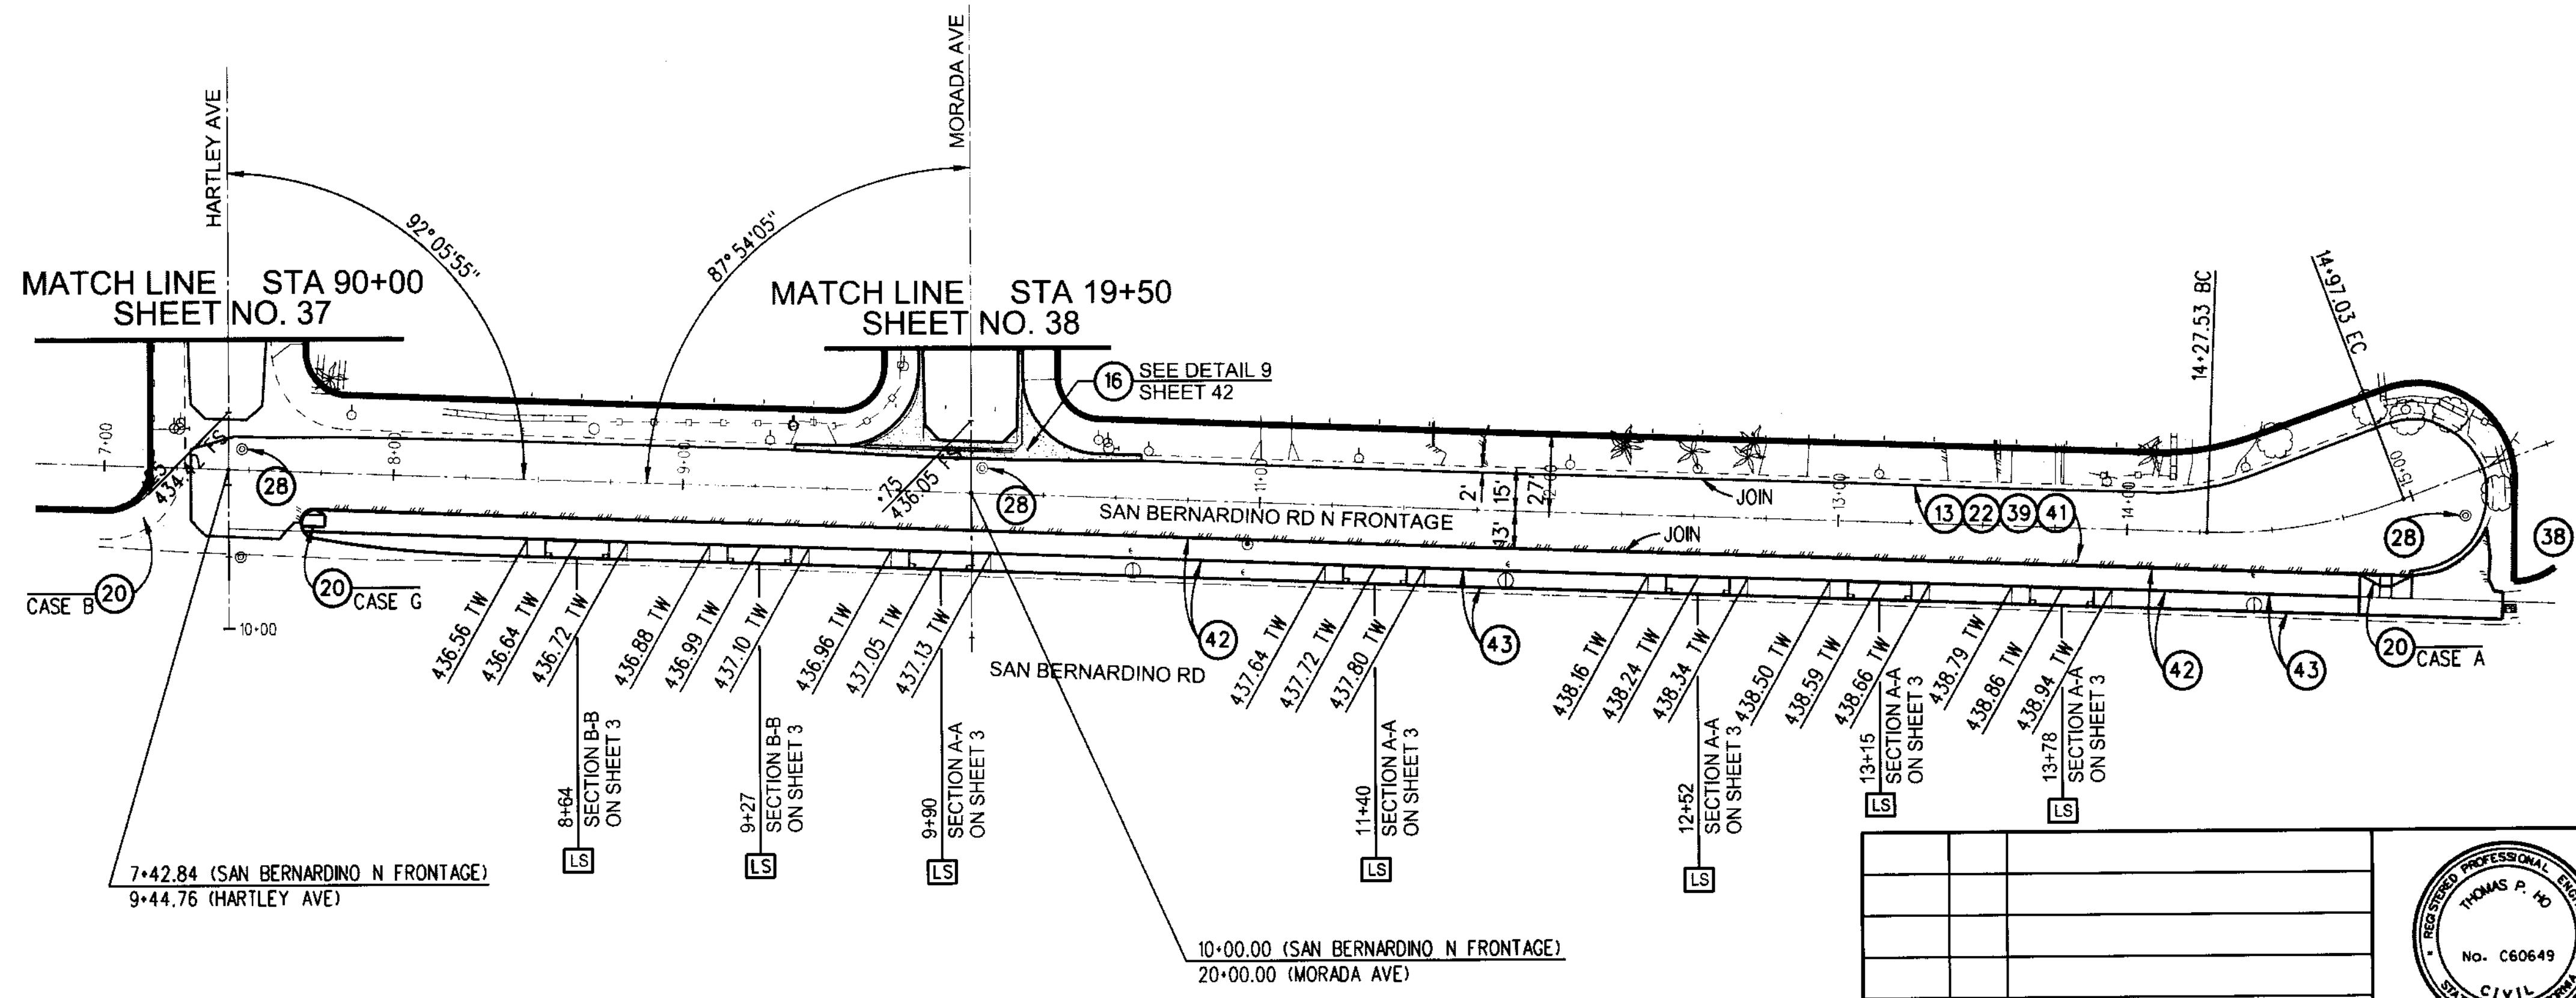

**CURVE DATA**

CURVE	RADIUS FT.	CENTRAL ANGLE			LENGTH FT.	TANGENT FT.
		DEG.	MIN.	SEC.		
(A)	175	22	45	19	69.50	35.21



PLAN  
SCALE: 1" = 40'

DATE	MK	DESCRIPTION

REGISTERED PROFESSIONAL ENGINEER  
THOMAS P. HO  
No. C60649  
CIVIL  
STATE OF CALIFORNIA  
PROJECT ENGINEER DATE: 11/13/13

COUNTY OF LOS ANGELES DEPARTMENT OF PUBLIC WORKS  
**BALLENTINE PL, ET AL**  
PLAN & PROFILE  
PROJECT ID NO. RDC0015528  
PCA X910000459 DWG PH082631 SHEET 24 OF 43