

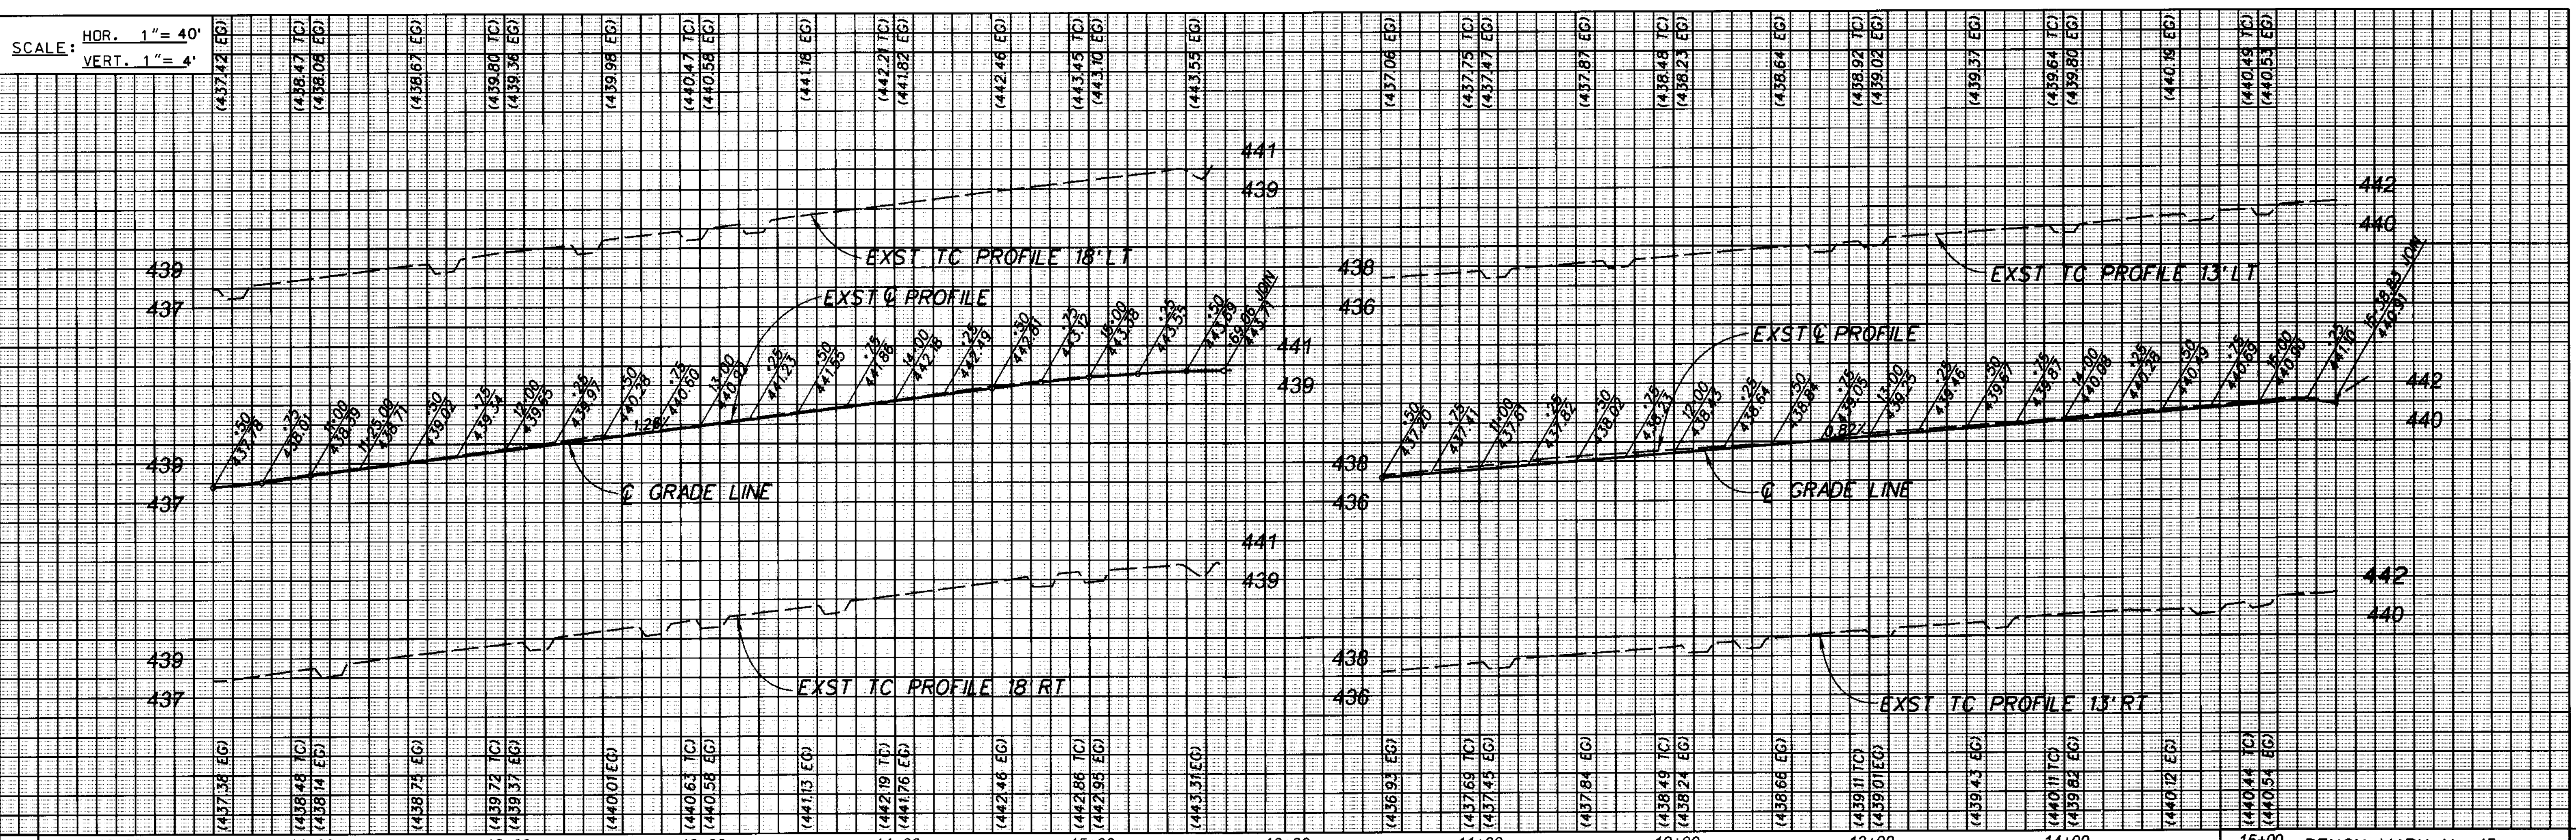


SCALE: HOR. 1" = 40'
VERT. 1" = 4'

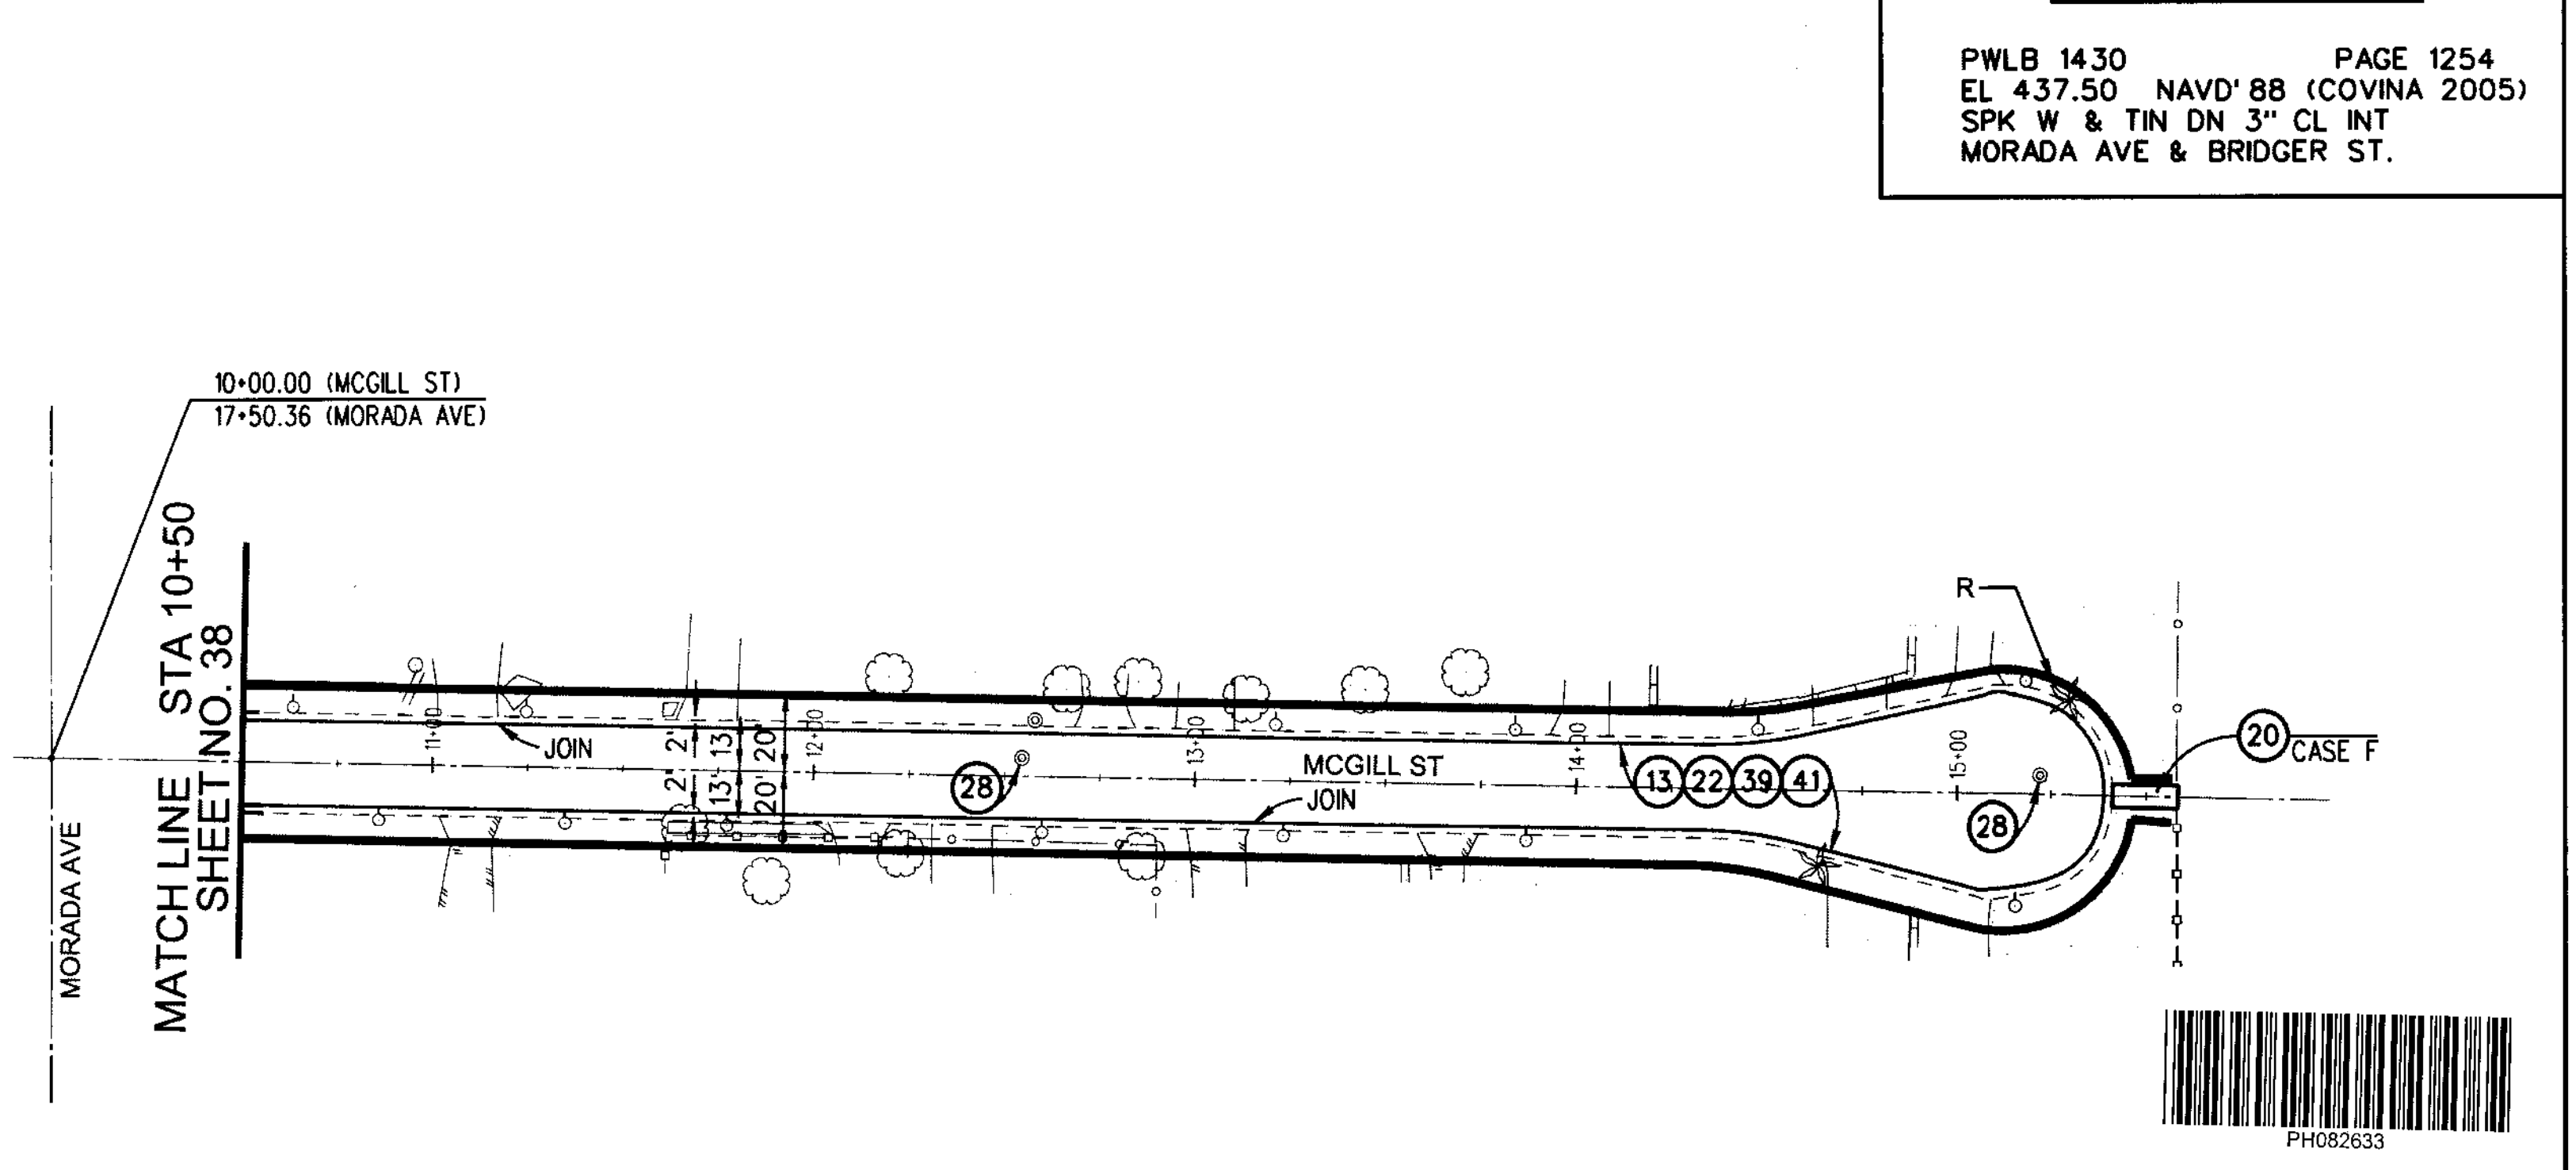

10+00 11+00 12+00 13+00 14+00 15+00 10+00 11+00 12+00 13+00 14+00 15+00

BENCH MARK No. 15
PWL B 1430 PAGE 1254
EL 437.50 NAVD' 88 (COVINA 2005)
SPK W & TIN DN 3" CL INT
MORADA AVE & BRIDGER ST.

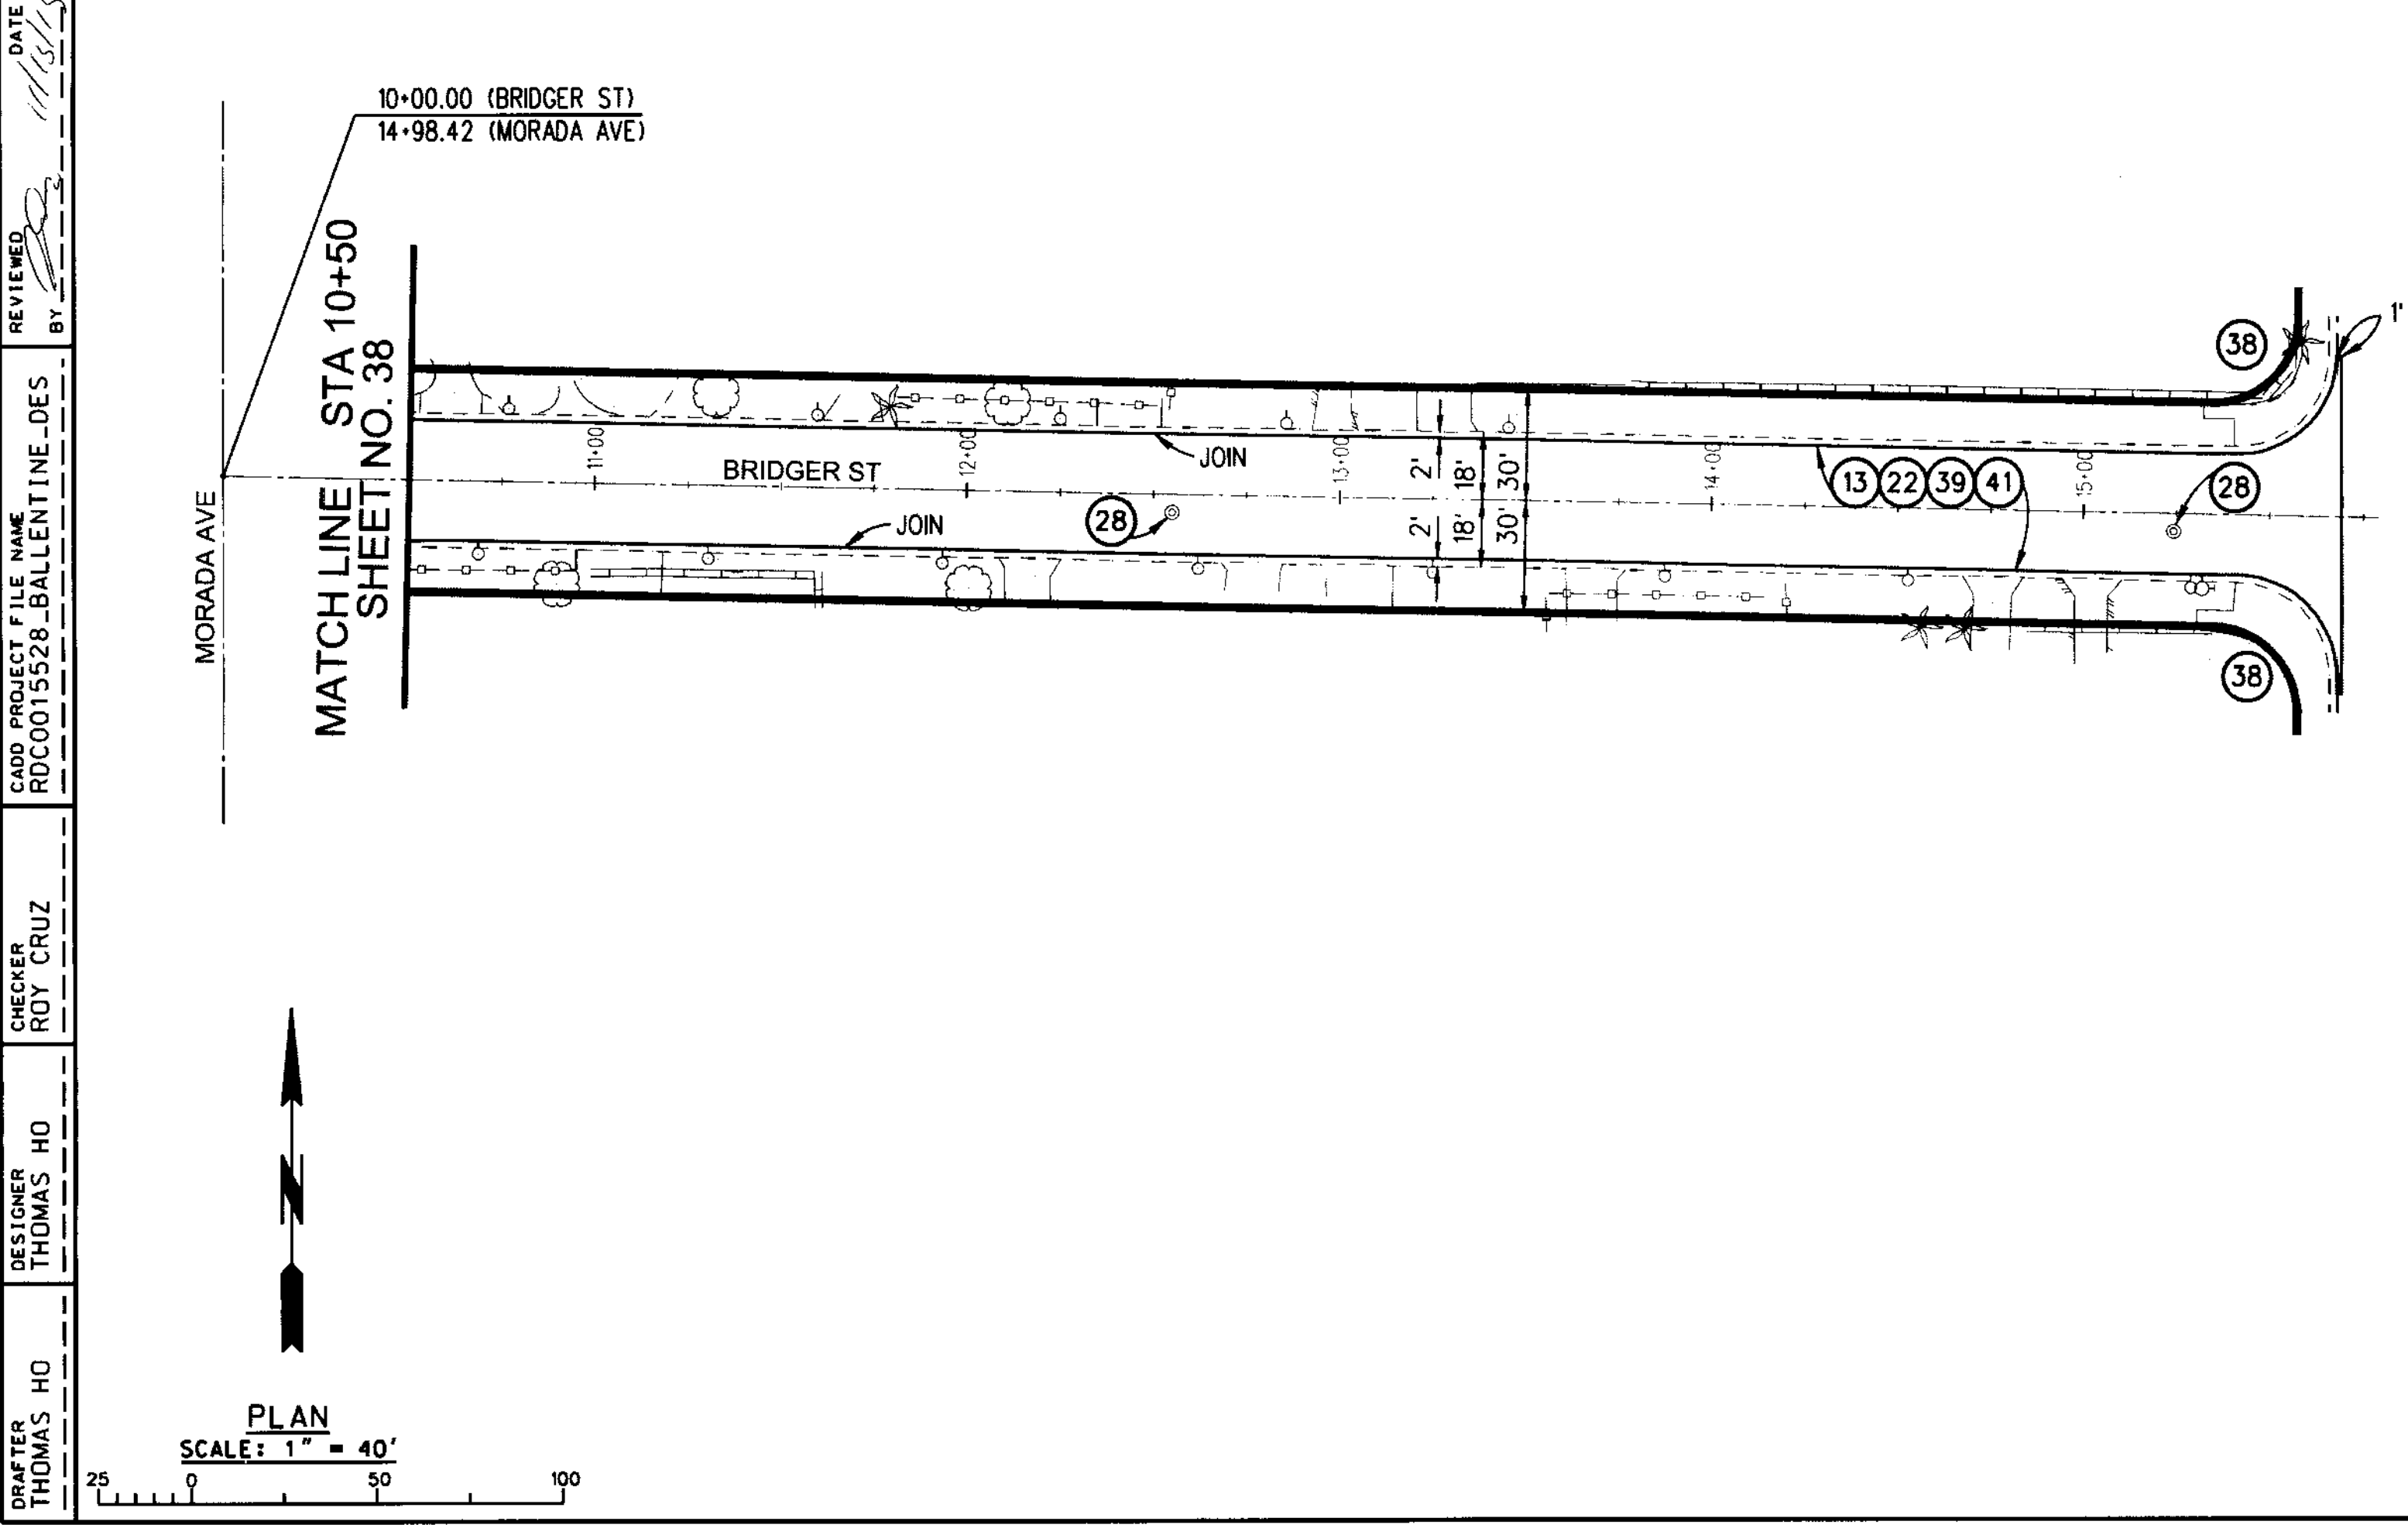

DATE: 11/13/13
REVIEWED BY: [Signature]
CADD PROJECT FILE NAME: RDC0015528_BALLENTINE_DES
CHECKER: ROY CRUZ
DESIGNER: THOMAS HO
DRAFTER: THOMAS HO

DATE	MK	DESCRIPTION

REGISTERED PROFESSIONAL ENGINEER
THOMAS P. HO
No. C60649
CIVIL
STATE OF CALIFORNIA
PROJECT ENGINEER
DATE: 11/13/13

COUNTY OF LOS ANGELES DEPARTMENT OF PUBLIC WORKS
BALLENTINE PL, ET AL
PLAN & PROFILE
PROJECT ID NO. RDC0015528
PCA X910000459 DWG PH082633 SHEET 26 OF 43

