

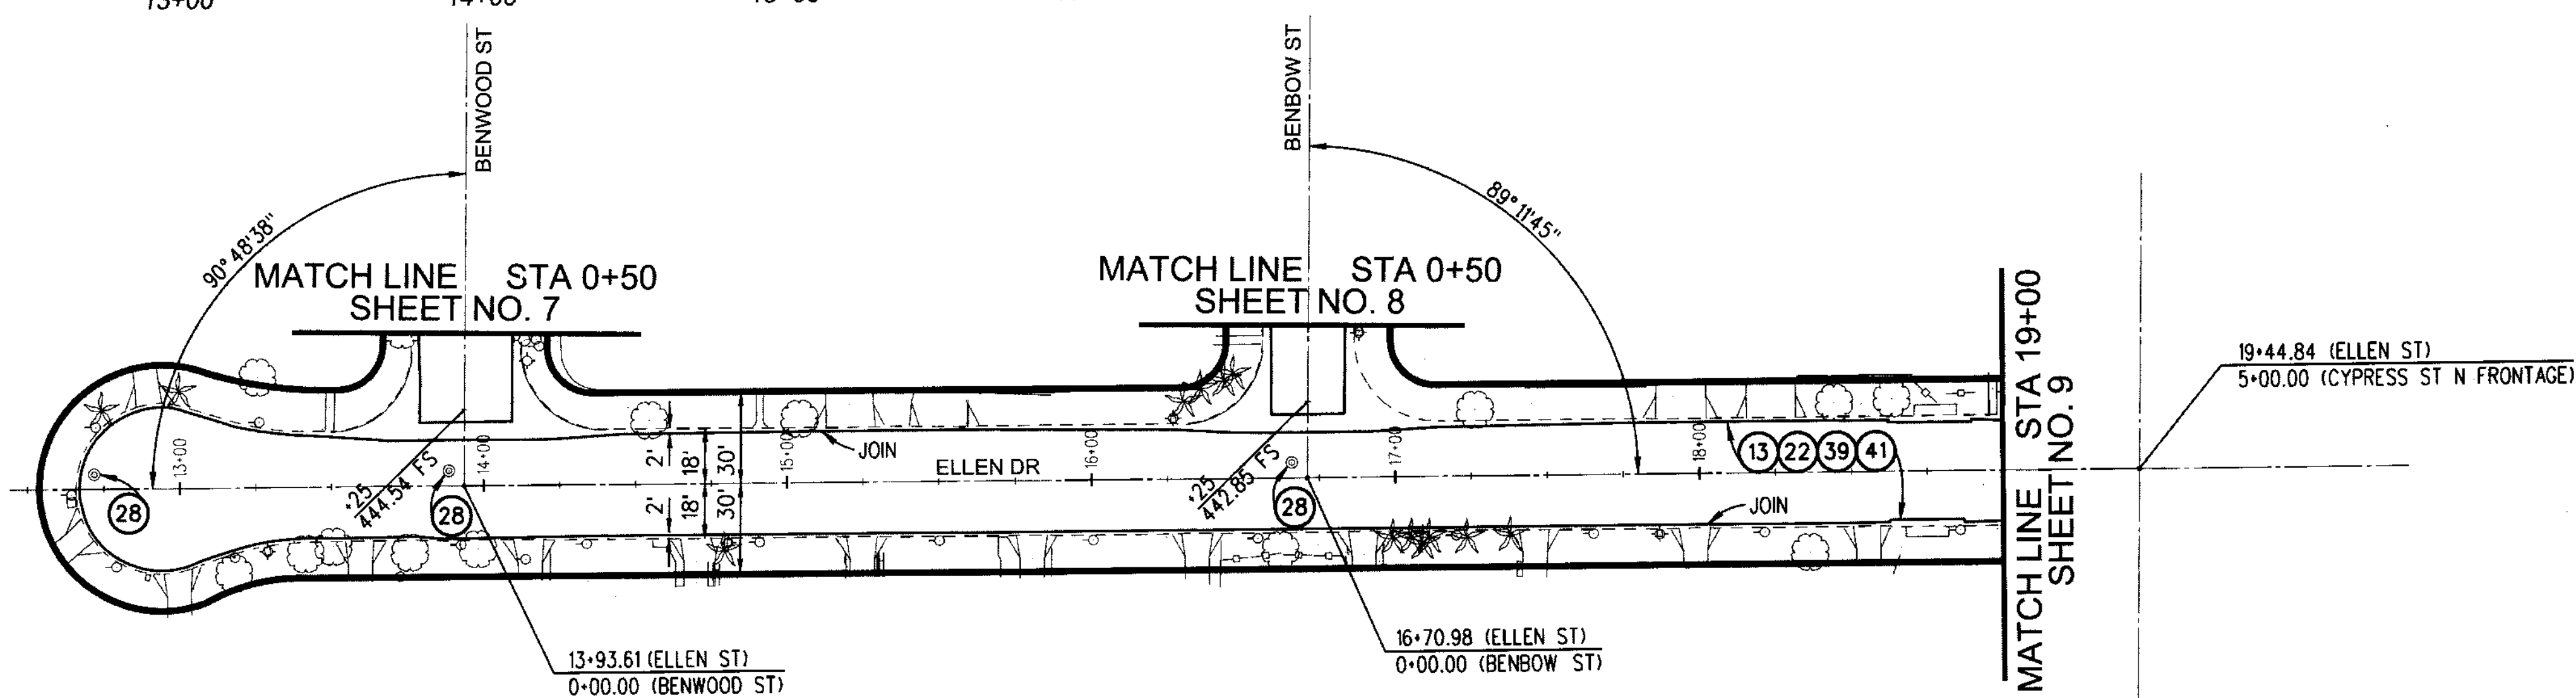


SCALE: HOR. 1" = 40'  
VERT. 1" = 4'

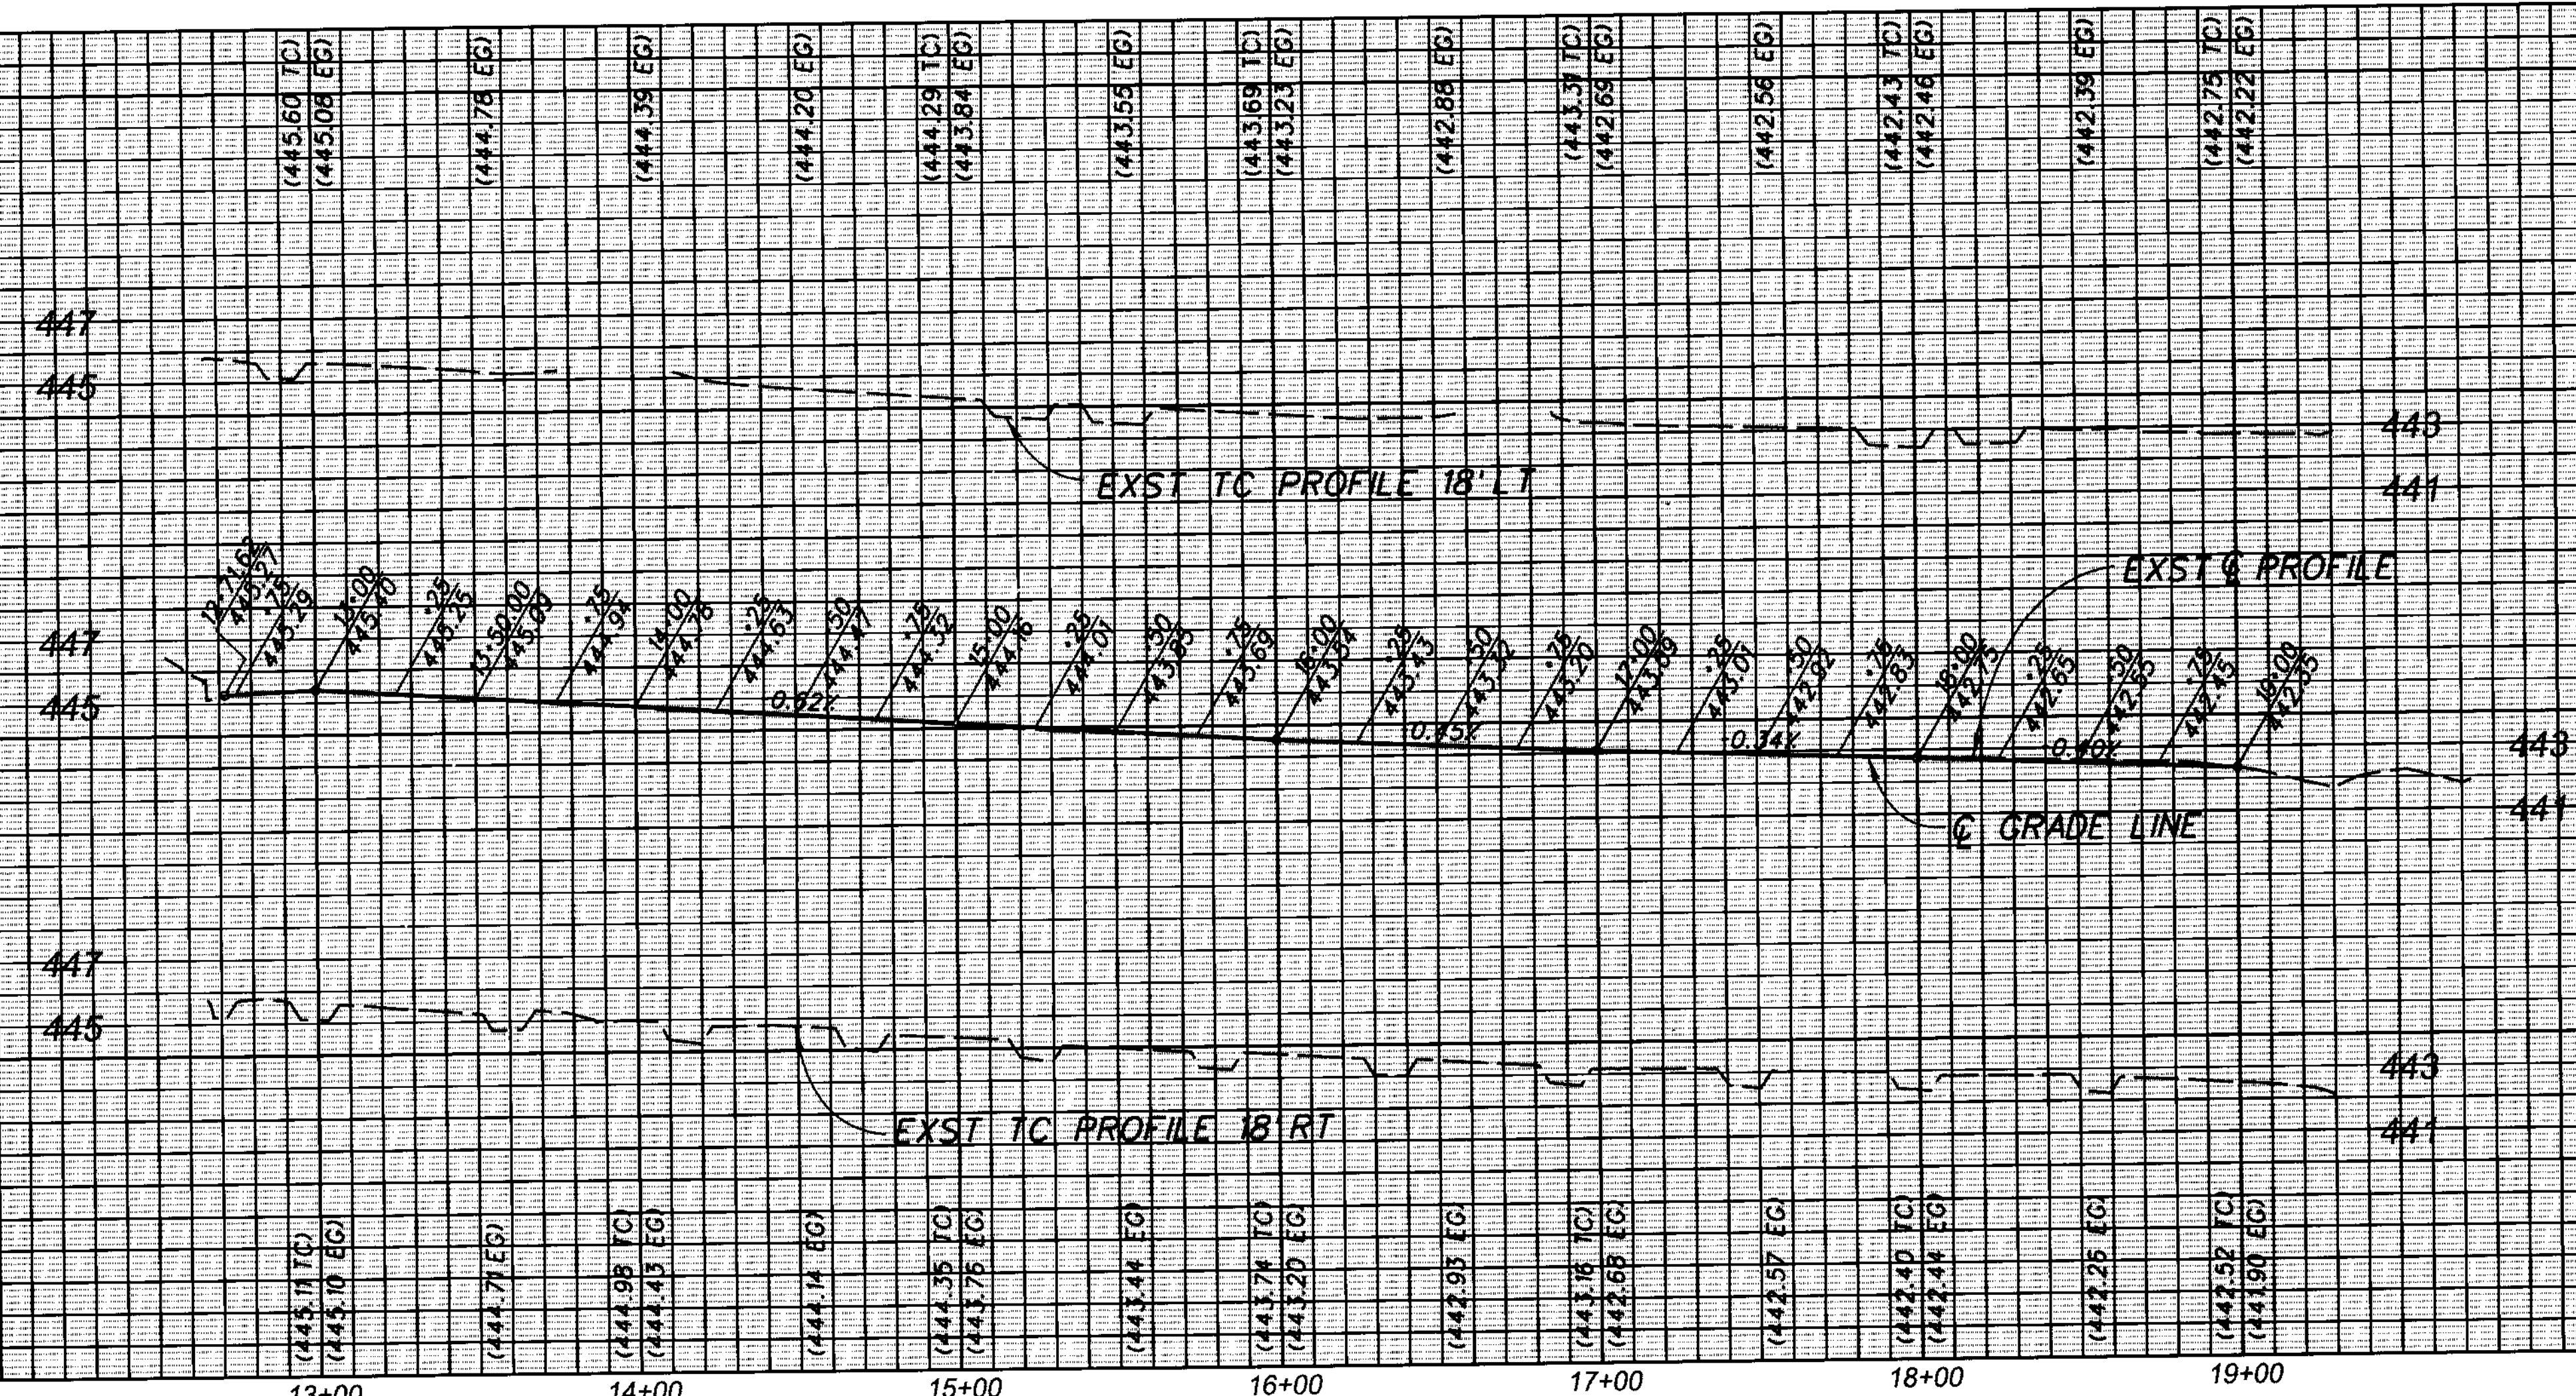

**BENCH MARK**  
 PWLB 1430 PAGE 1264  
 EL 434.995 NAVD' 88 (COVINA 2005)  
 PT# 12  
 L & CE TAG S/CB SAN BERNARDINO  
 RD APPARENT CL PROD HARTLEY AVE.

DATE: 11/13/13  
 REVIEWED BY: [Signature]  
 CADD PROJECT FILE NAME: RDC0015528\_BALLENTINE\_DES  
 CHECKER: ROY CRUZ  
 DESIGNER: THOMAS HO  
 DRAFTER: THOMAS HO

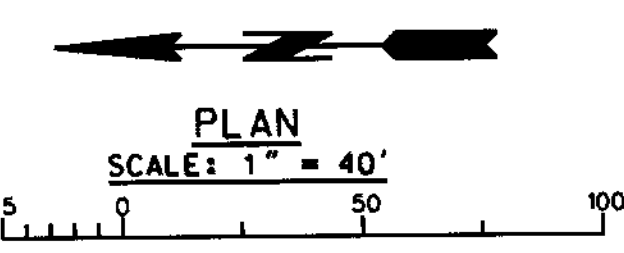

DATE	MK	DESCRIPTION
REVISIONS		

REGISTERED PROFESSIONAL ENGINEER  
 THOMAS P. HO  
 No. C60649  
 CIVIL  
 STATE OF CALIFORNIA  
 PROJECT ENGINEER: [Signature] 11/13/13

COUNTY OF LOS ANGELES DEPARTMENT OF PUBLIC WORKS  
**BALLENTINE PL, ET AL**  
 PLAN & PROFILE  
 PROJECT ID NO. RDC0015528  
 PCA X910000459 DWG PH082634 SHEET 27 OF 43

