



SCALE: HOR. 1" = 40'  
VERT. 1" = 4'

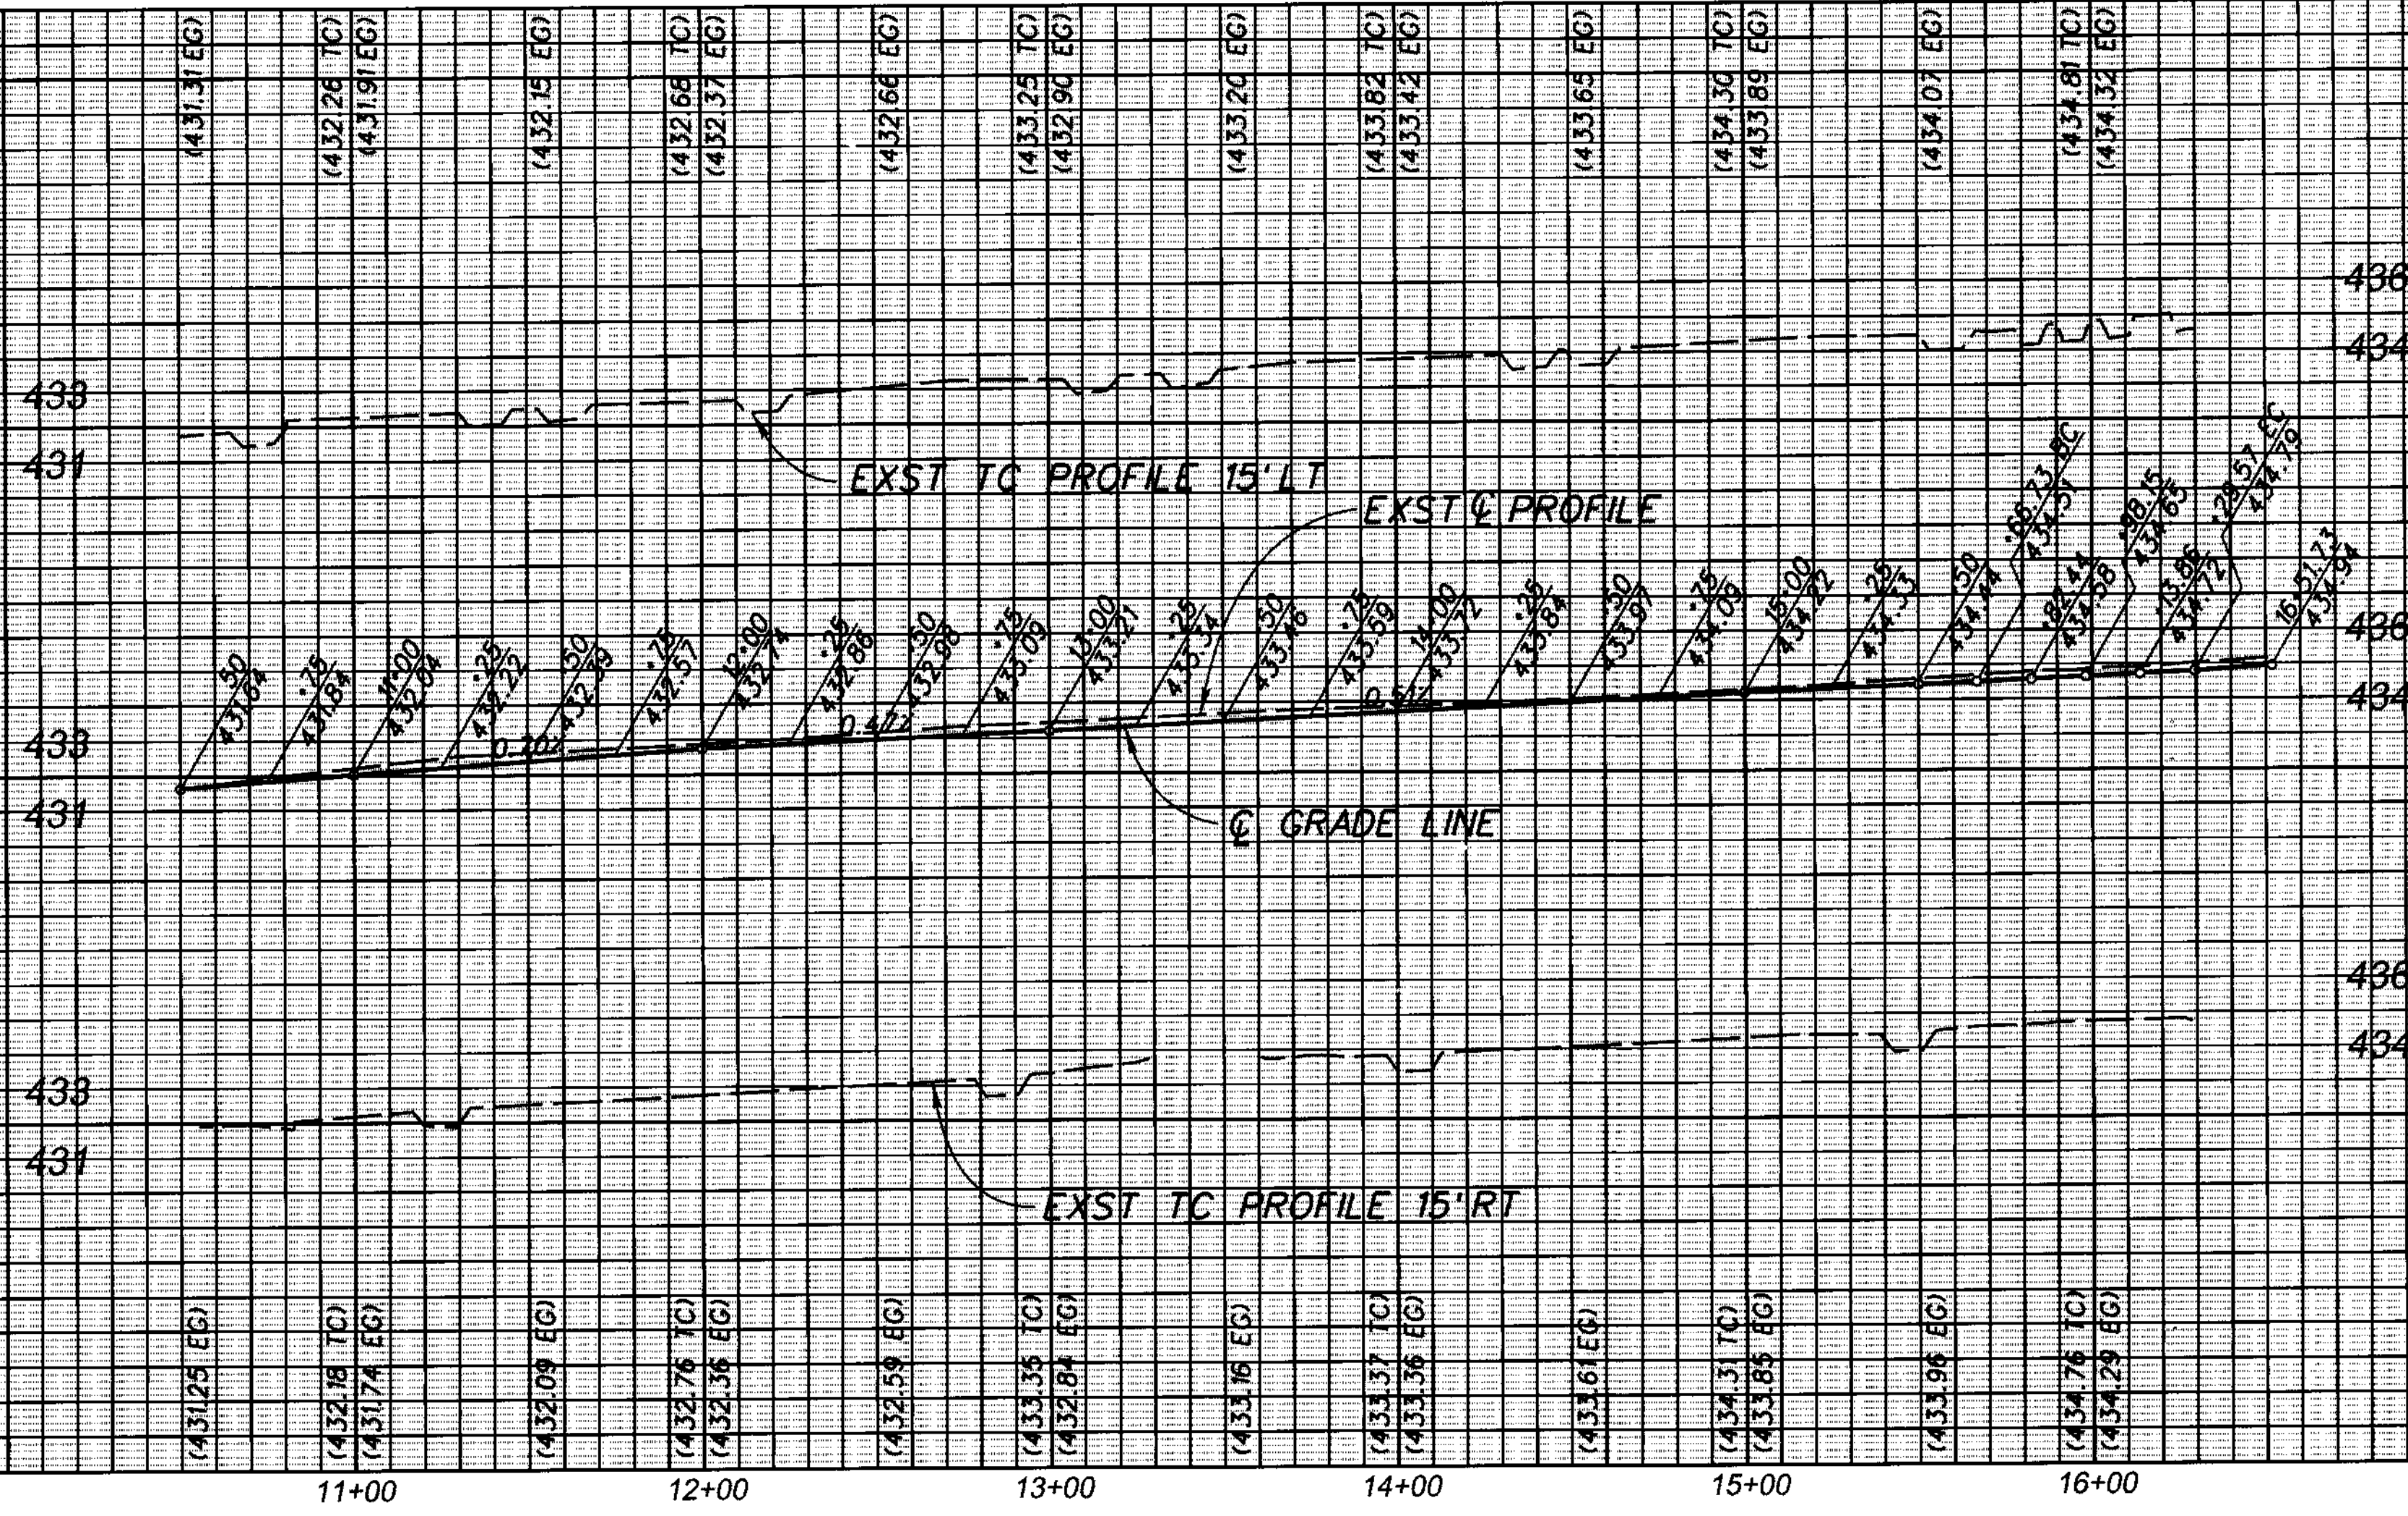


**BENCH MARK**  
 PWLB 1430 PAGE 1288  
 EL 434.500 NAVD'88  
 PT 8  
 RR SPK DN 3" CL INT ANGLE POINT  
 BROADMOOR AVE & CLOVERMEAD ST.

DATE: 11/13/12  
 REVIEWED BY: [Signature]  
 CADD PROJECT FILE NAME: RDC0015528\_BALLENTINE\_DES  
 CHECKER: ROY CRUZ  
 DESIGNER: THOMAS HO  
 DRAFTER: THOMAS HO

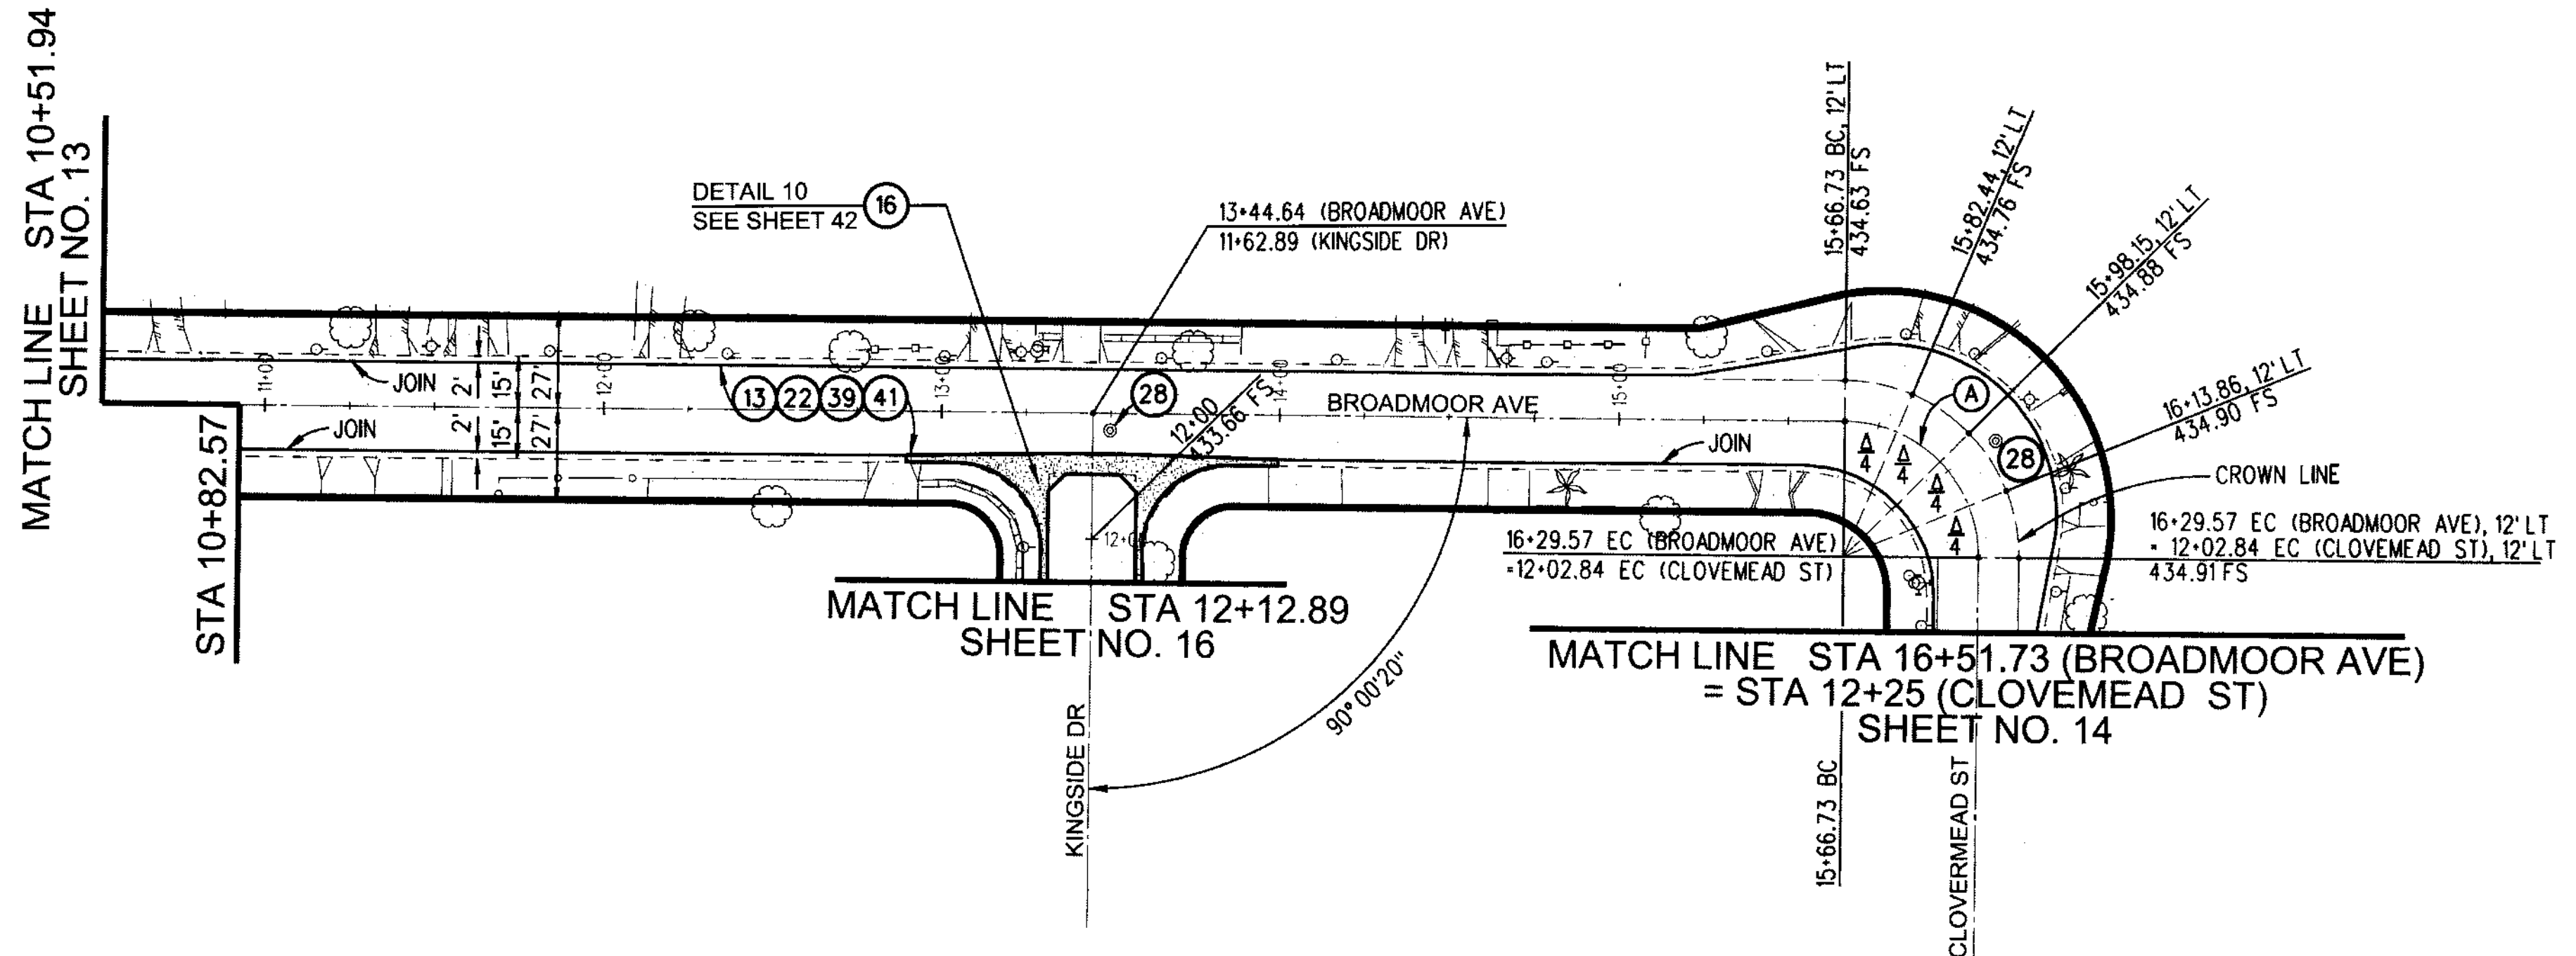


**CURVE DATA**

CURVE	RADIUS FT.	CENTRAL ANGLE			LENGTH FT.	TANGENT FT.
		DEG.	MIN.	SEC.		
(A)	40	90	00	36	62.84	40.01

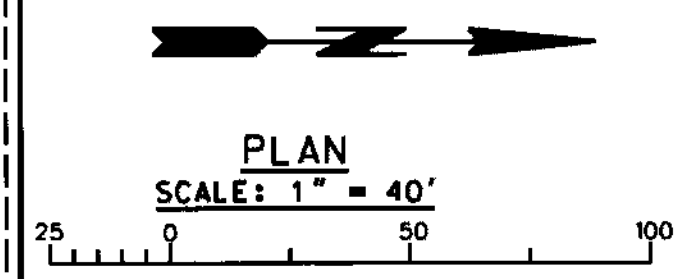

DATE	MK	DESCRIPTION

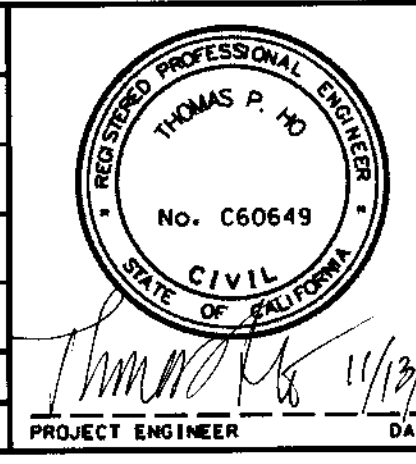

COUNTY OF LOS ANGELES DEPARTMENT OF PUBLIC WORKS

**BALLENTINE PL, ET AL**

PLAN & PROFILE  
 PROJECT ID NO. RDC0015528

PCA X91000459 DWG PH082636 SHEET 29 OF 43