



SCALE: HOR. 1" = 40'
VERT. 1" = 4'

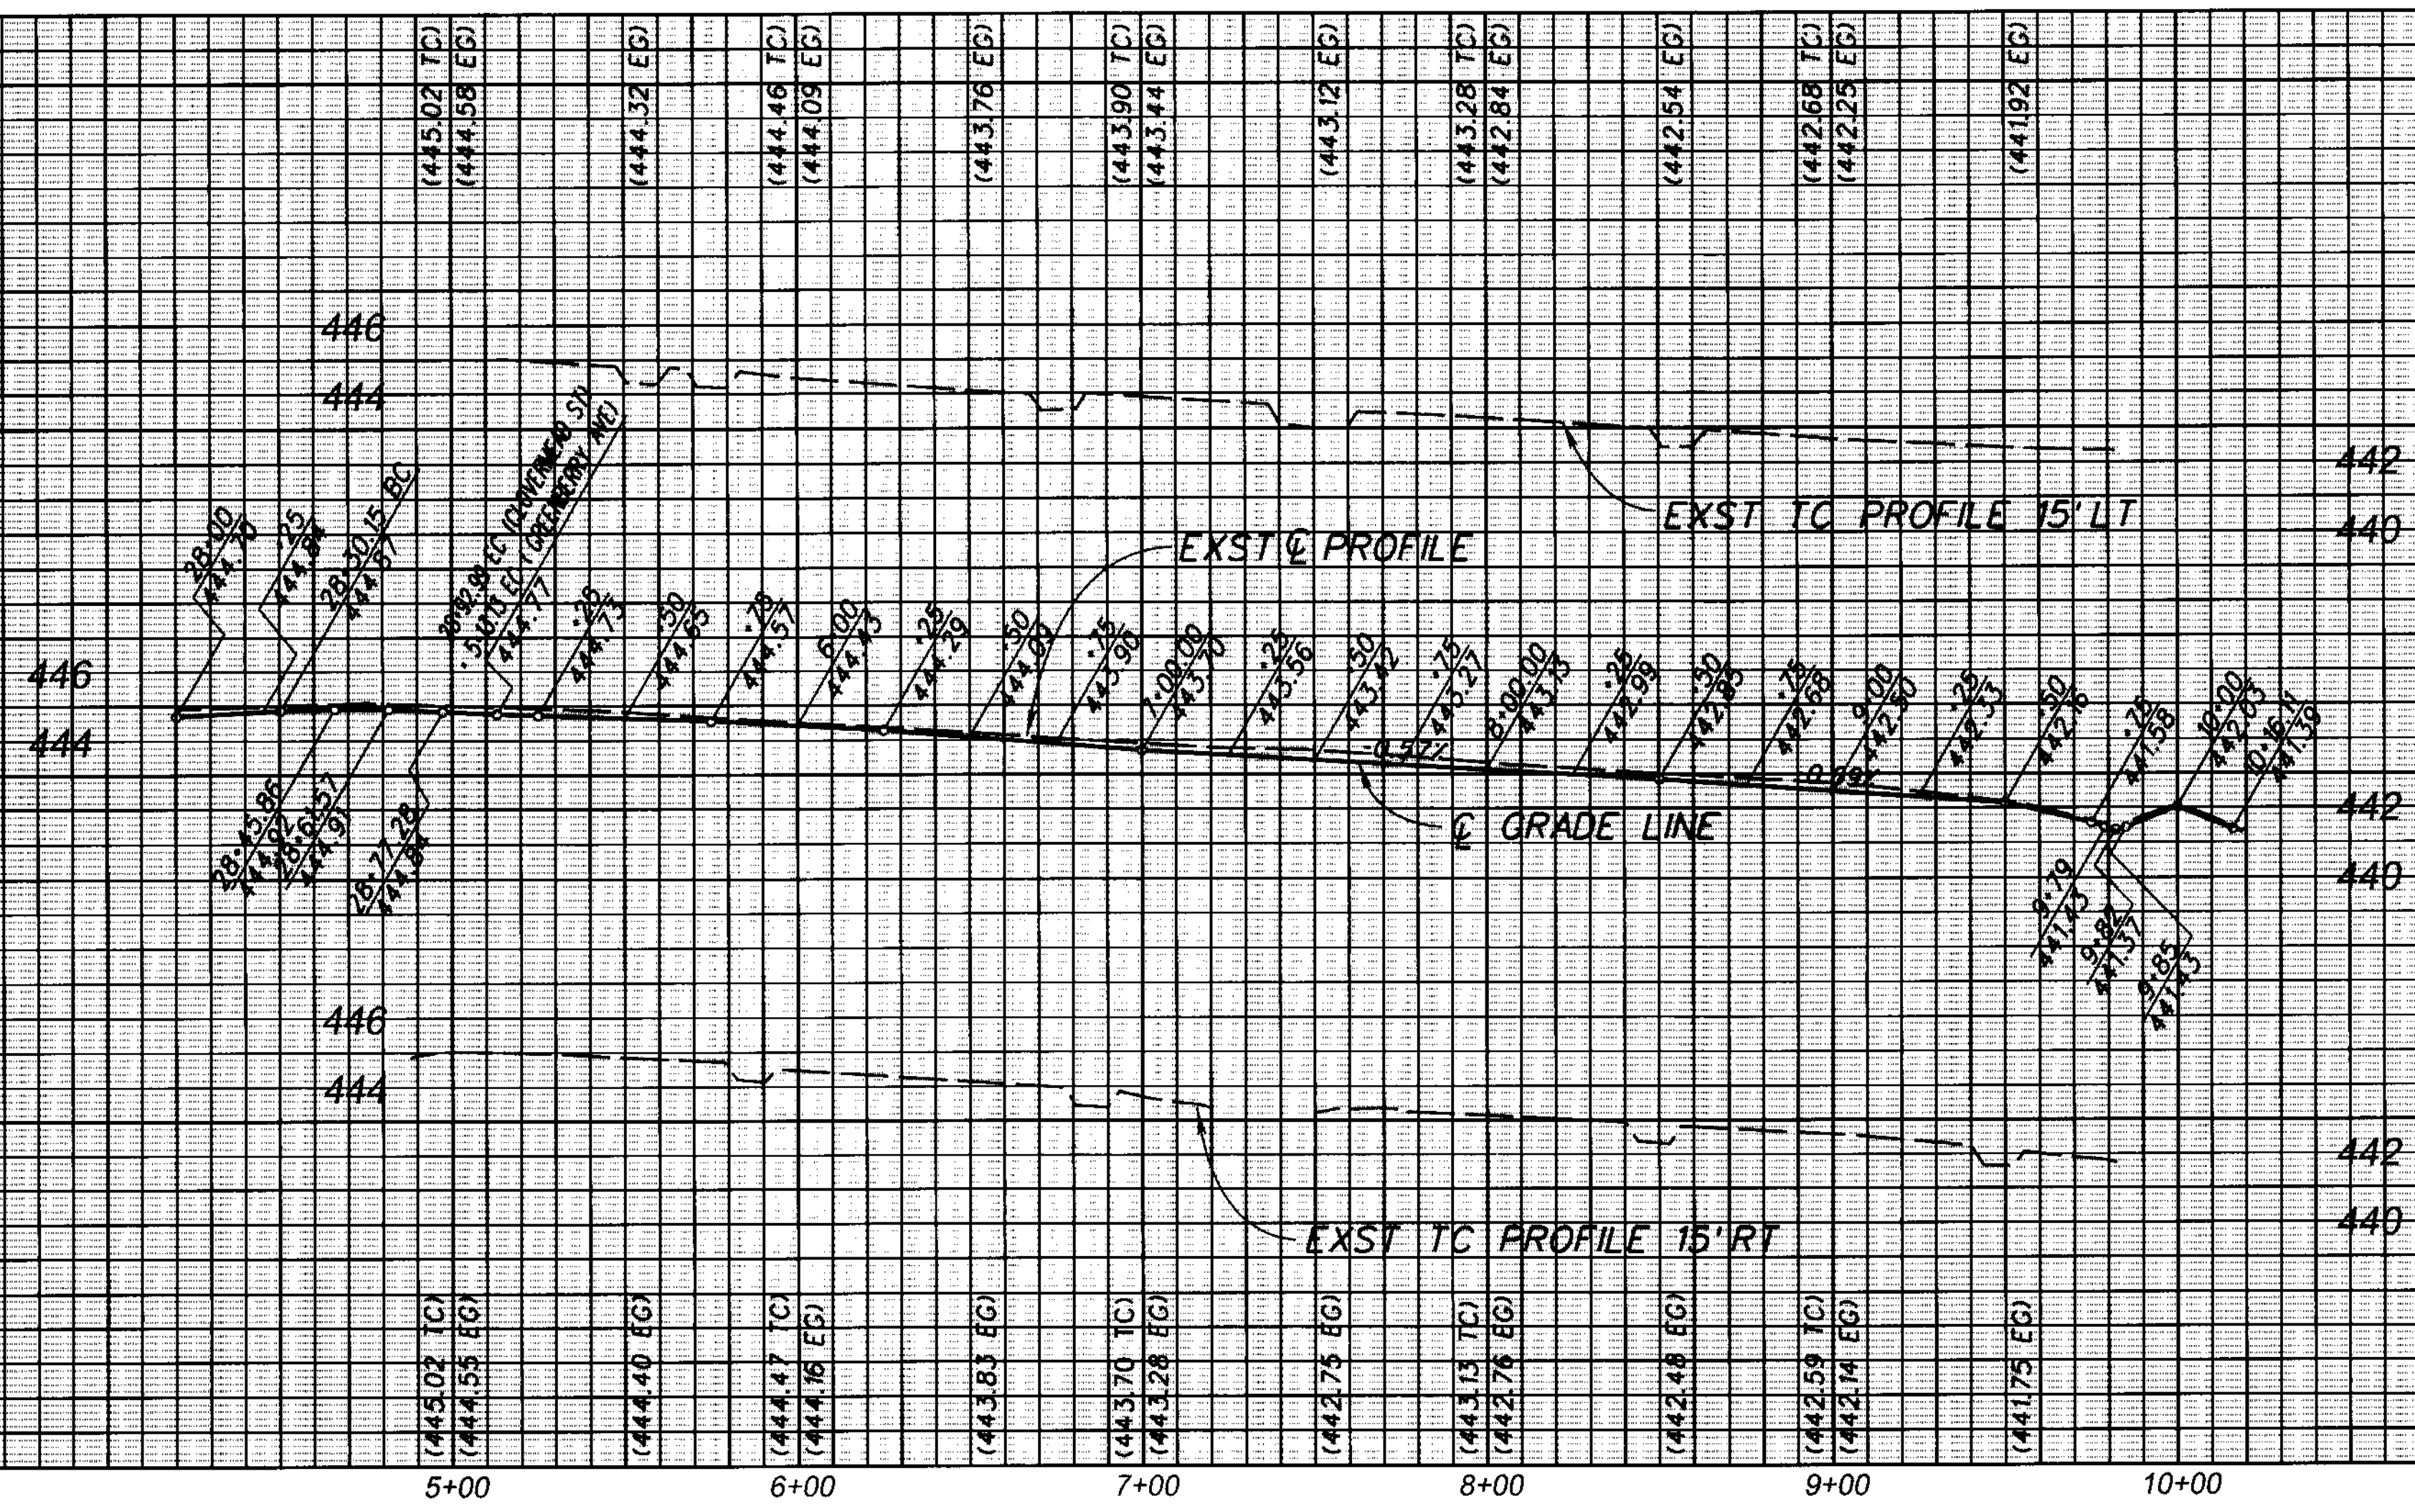


BENCH MARK
PWL8 1430 PAGE 1289
EL. 445.075 NAVD' 88 (COVINA 2005)
PT# 10
SQ HD SPL DN 3" CL INT (ANGLE POINT)
CLOVERMEAD ST. & GREENBERRY AVE.

DATE: 11/13/13
REVIEWED BY: [Signature]
CADD PROJECT FILE NAME: RDC0015528_BALLENTINE_DES
CHECKER: ROY CRUZ
DESIGNER: THOMAS HO
DRAFTER: THOMAS HO

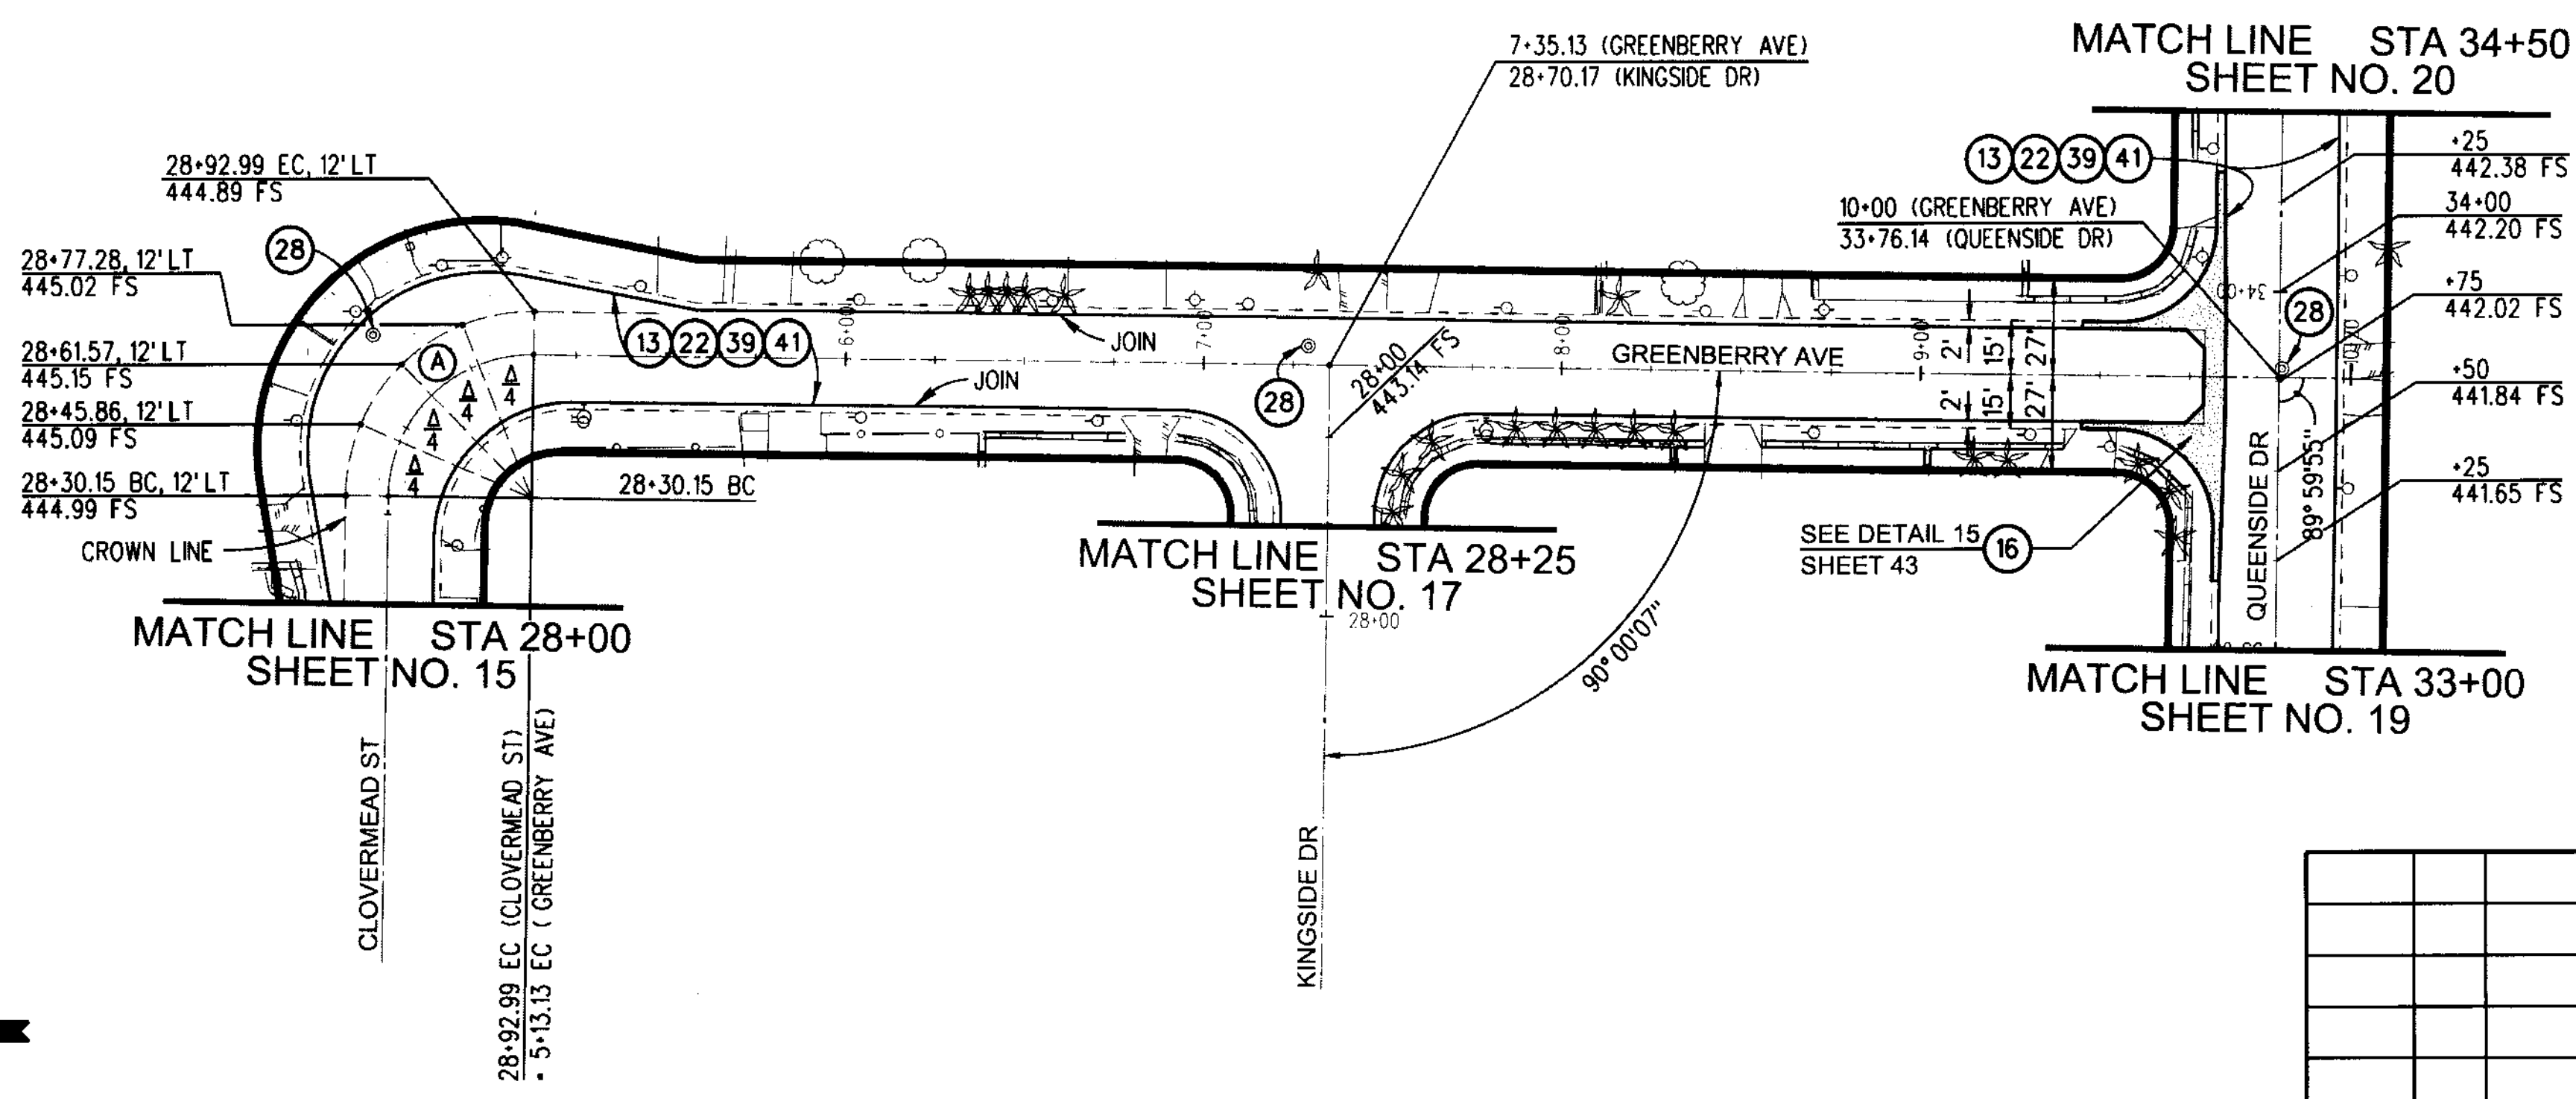


CURVE DATA

CURVE	RADIUS FT.	CENTRAL ANGLE			LENGTH FT.	TANGENT FT.
		DEG.	MIN.	SEC.		
(A)	40	90	00	16	62.84	40

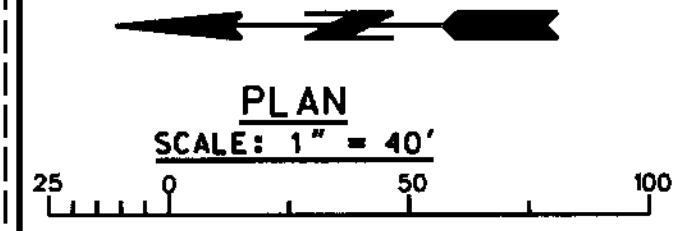

DATE	MK	DESCRIPTION

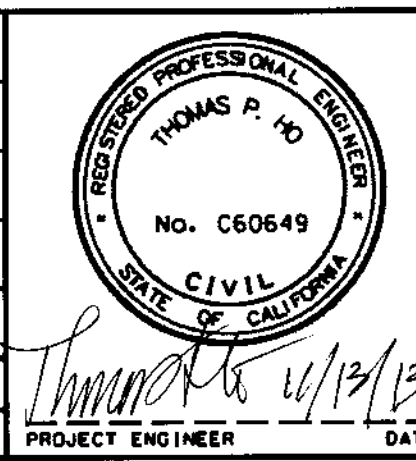

COUNTY OF LOS ANGELES DEPARTMENT OF PUBLIC WORKS

BALLENTINE PL, ET AL

PLAN & PROFILE
PROJECT ID NO. RDC0015528

PROJECT ENGINEER: [Signature] DATE: 11/13/13

PCA X910000459 DWG PH082638 SHEET 31 OF 43