
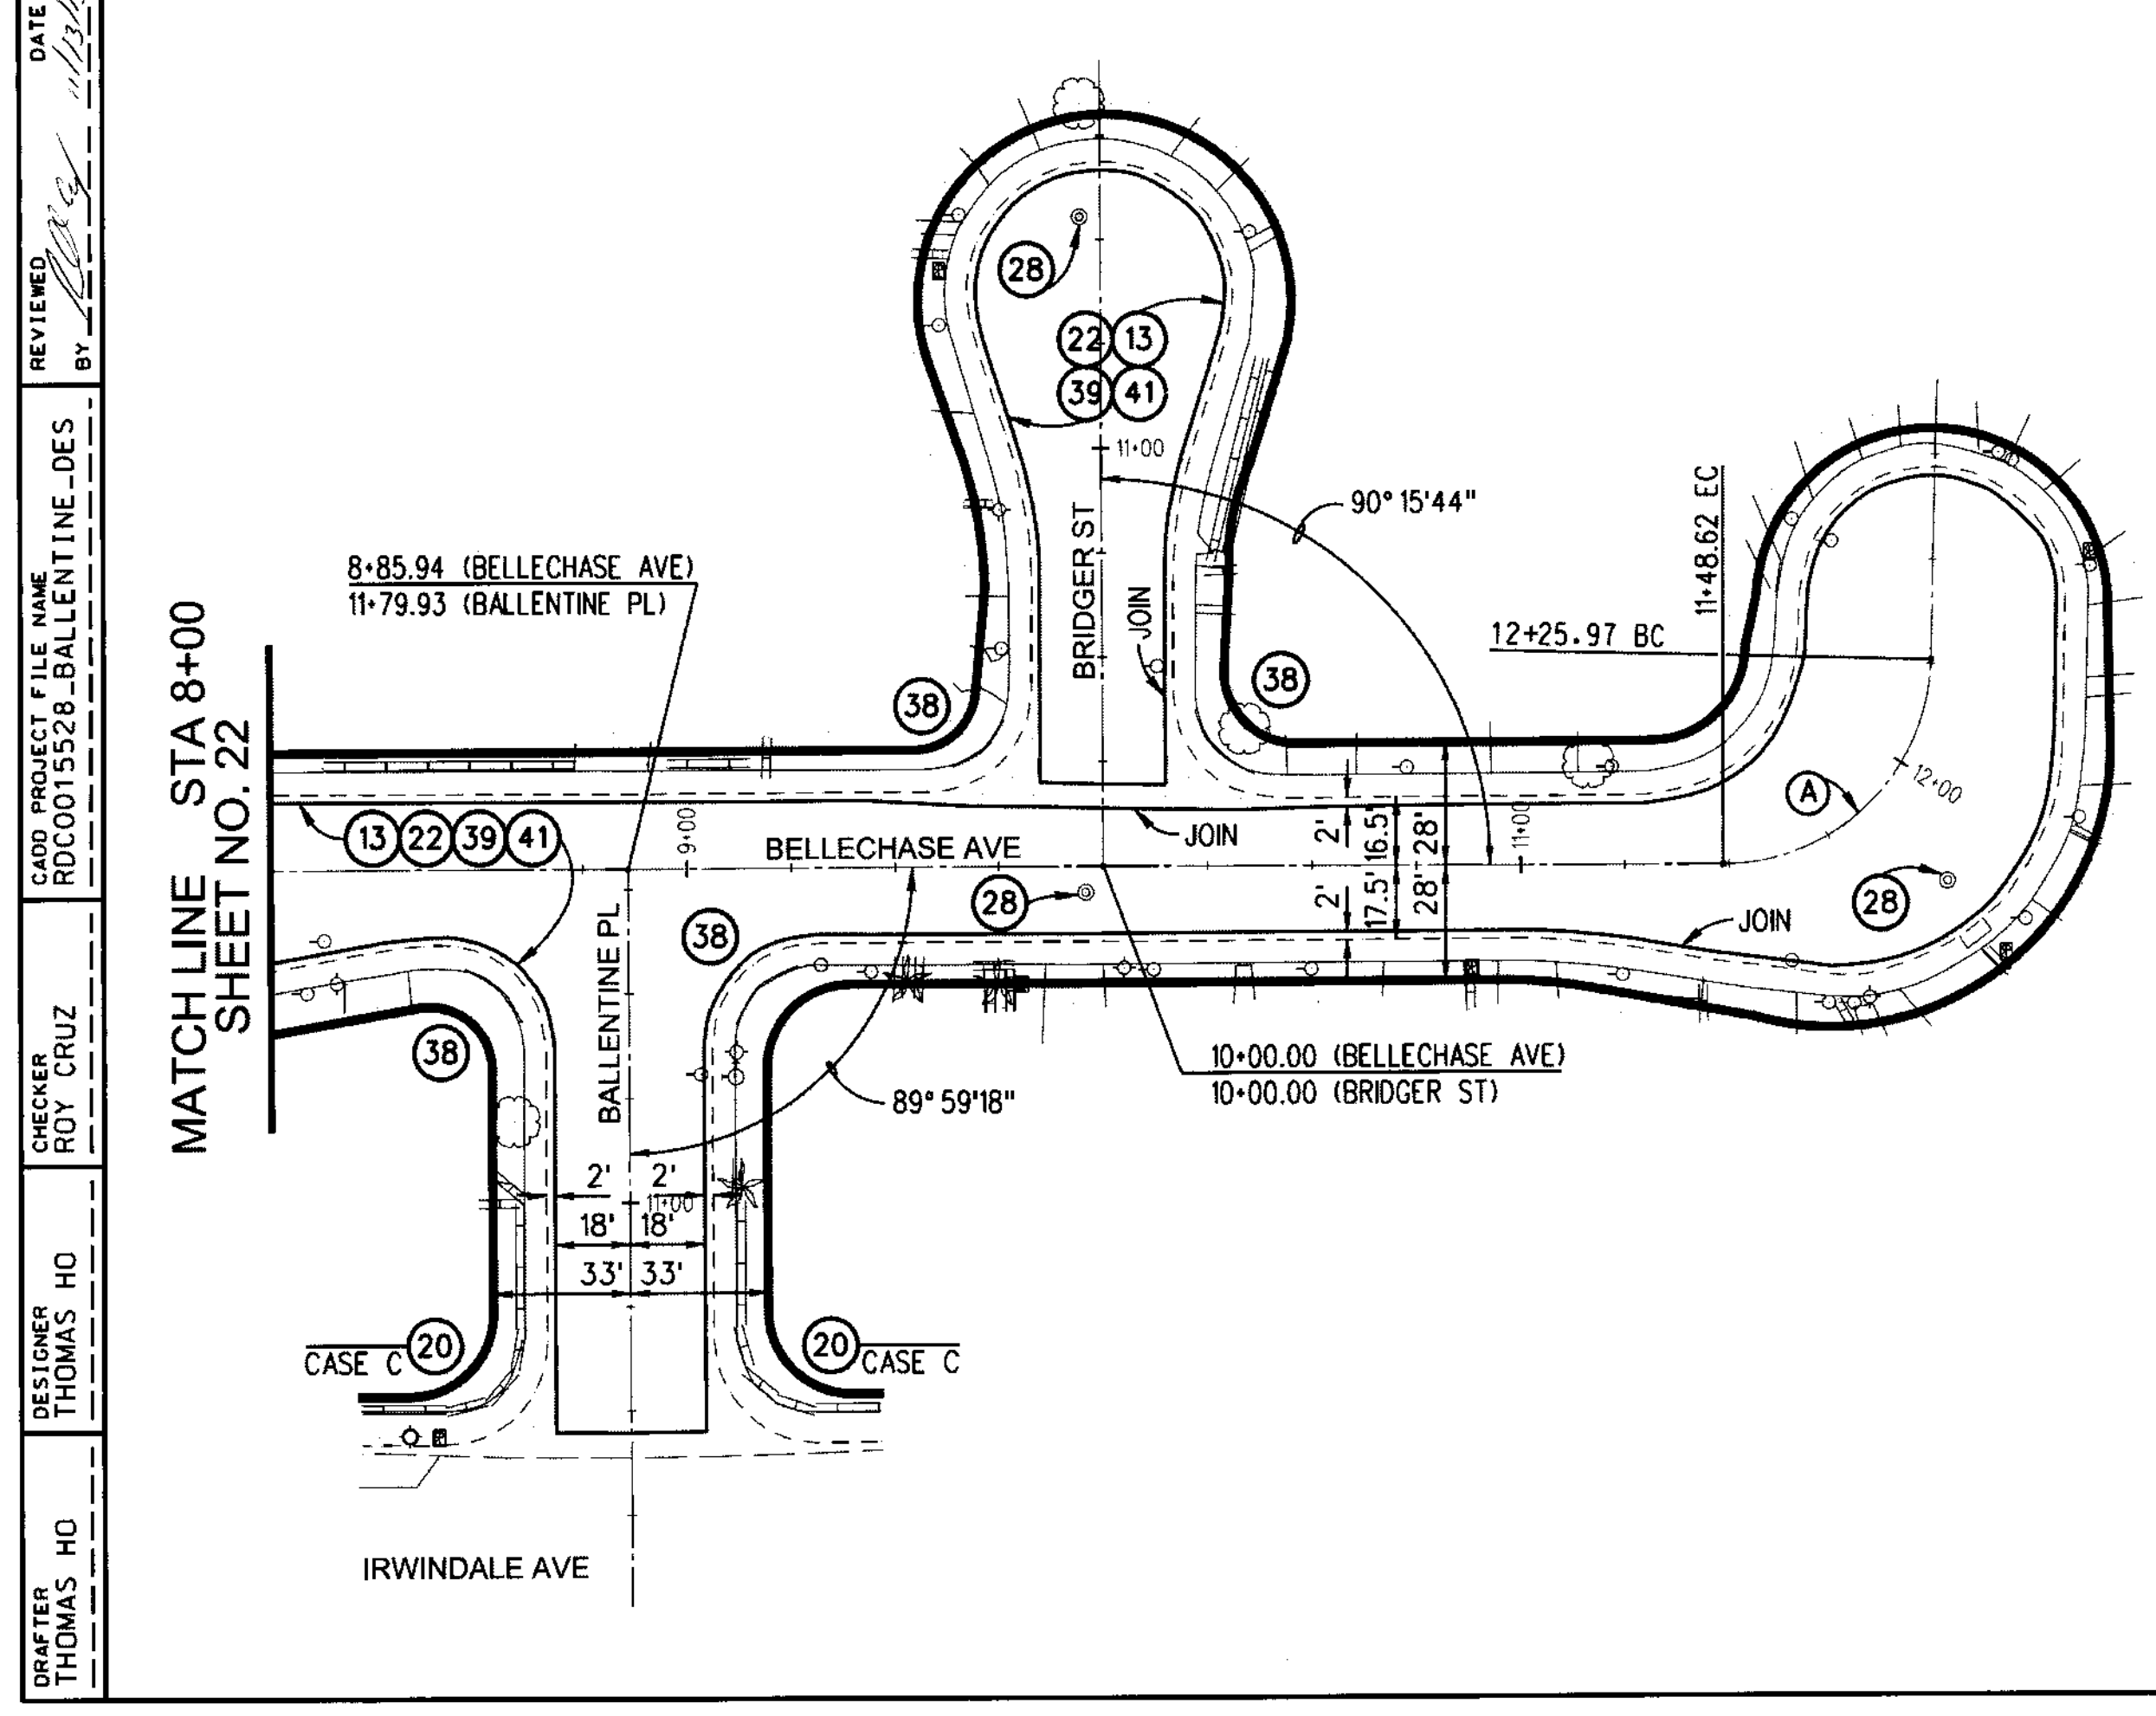


SCALE: HOR. 1" = 40'  
VERT. 1" = 4'

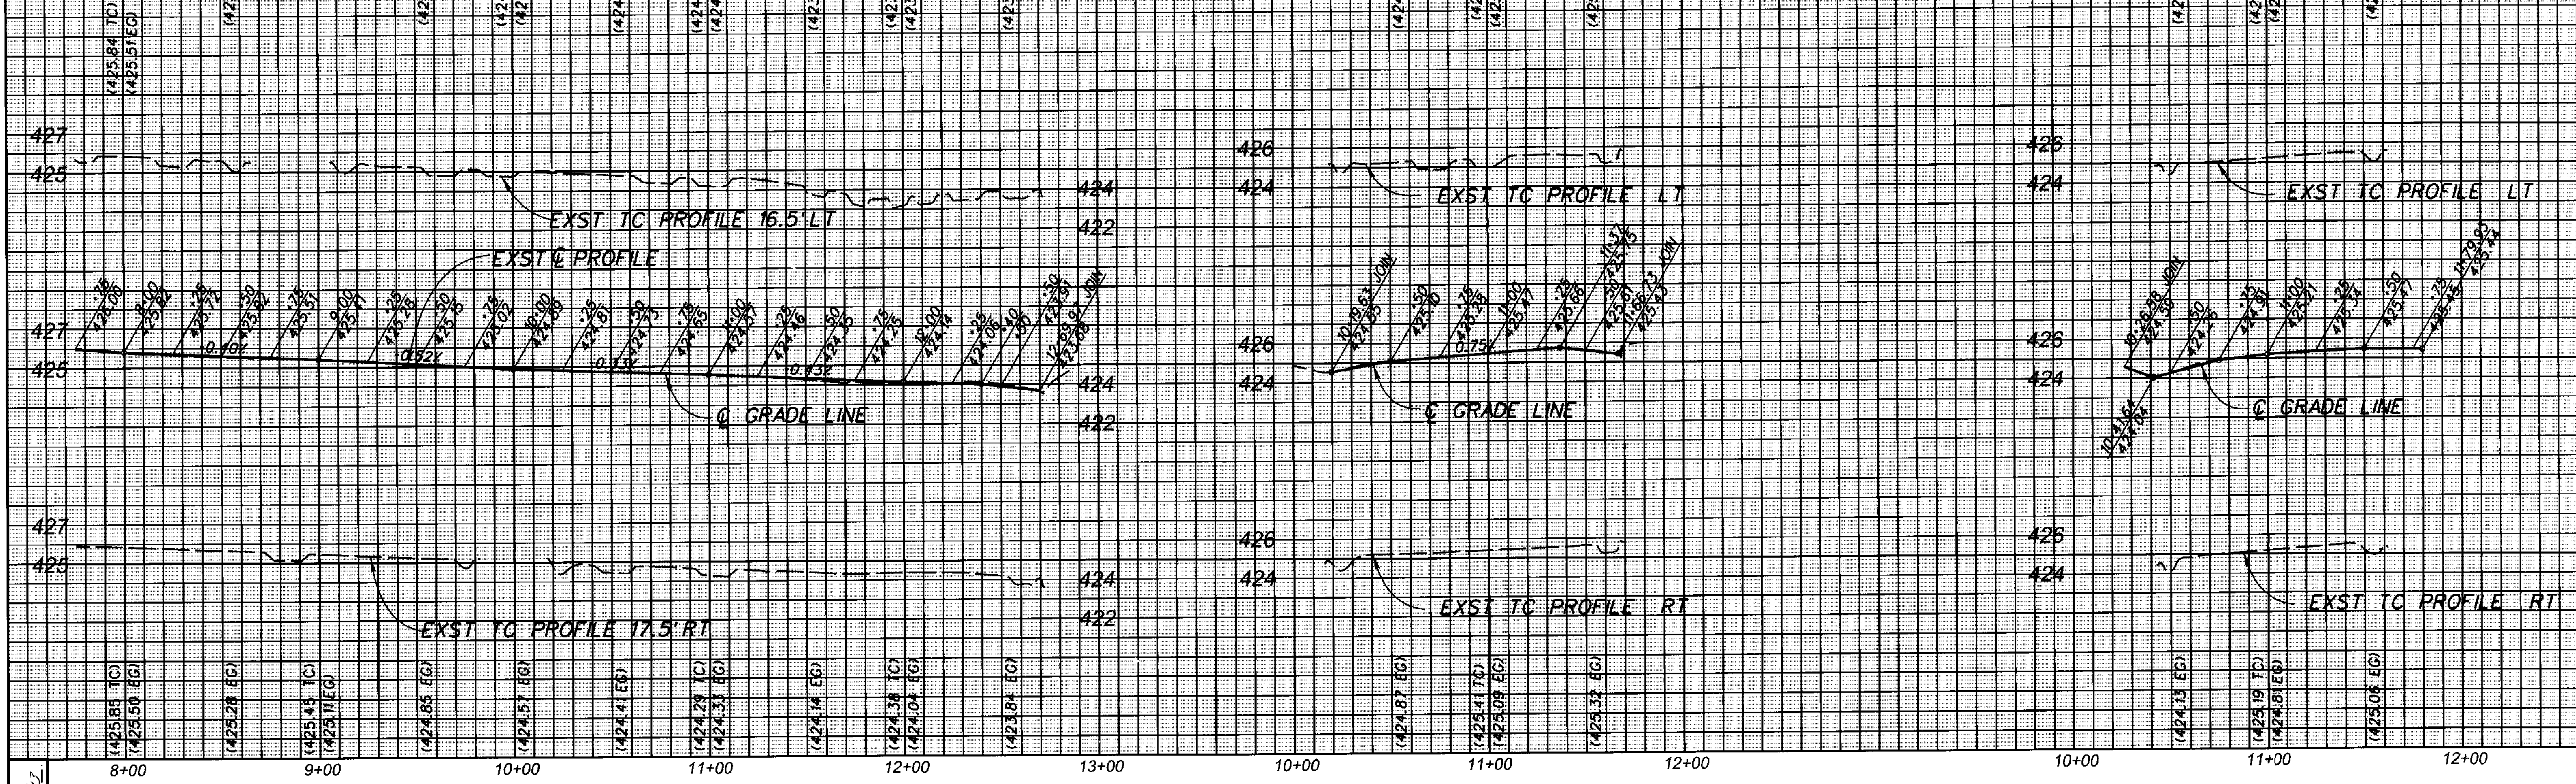


BRIDGER ST

BALLENTINE PL


CURVE	RADIUS FT.	CENTRAL ANGLE			LENGTH FT.	TANGENT FT.
		DEG.	MIN.	SEC.		
(A)	50	88	38	26	77.35	48.83



**BENCH MARK**  
PWL8 1430 PAGE 1259  
EL 425.425 NAVD'88 (COVINA 2005)  
PT = 2  
SPK & TIN FL CL INT BALLENTINE PL  
& BELLECHASE AVE.

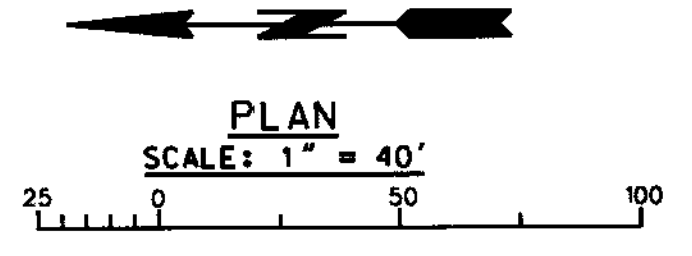

DATE	MK	DESCRIPTION

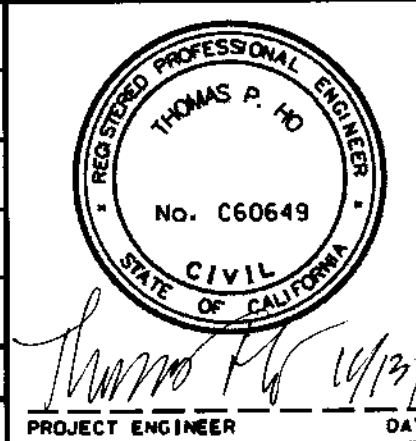

COUNTY OF LOS ANGELES DEPARTMENT OF PUBLIC WORKS

**BALLENTINE PL, ET AL**

PLAN & PROFILE  
PROJECT ID NO. RDC0015528

DATE: \_\_\_\_\_ PROJECT ENGINEER: \_\_\_\_\_ DATE: \_\_\_\_\_

PCA X910000459 DWG PH082640 SHEET 33 OF 43