

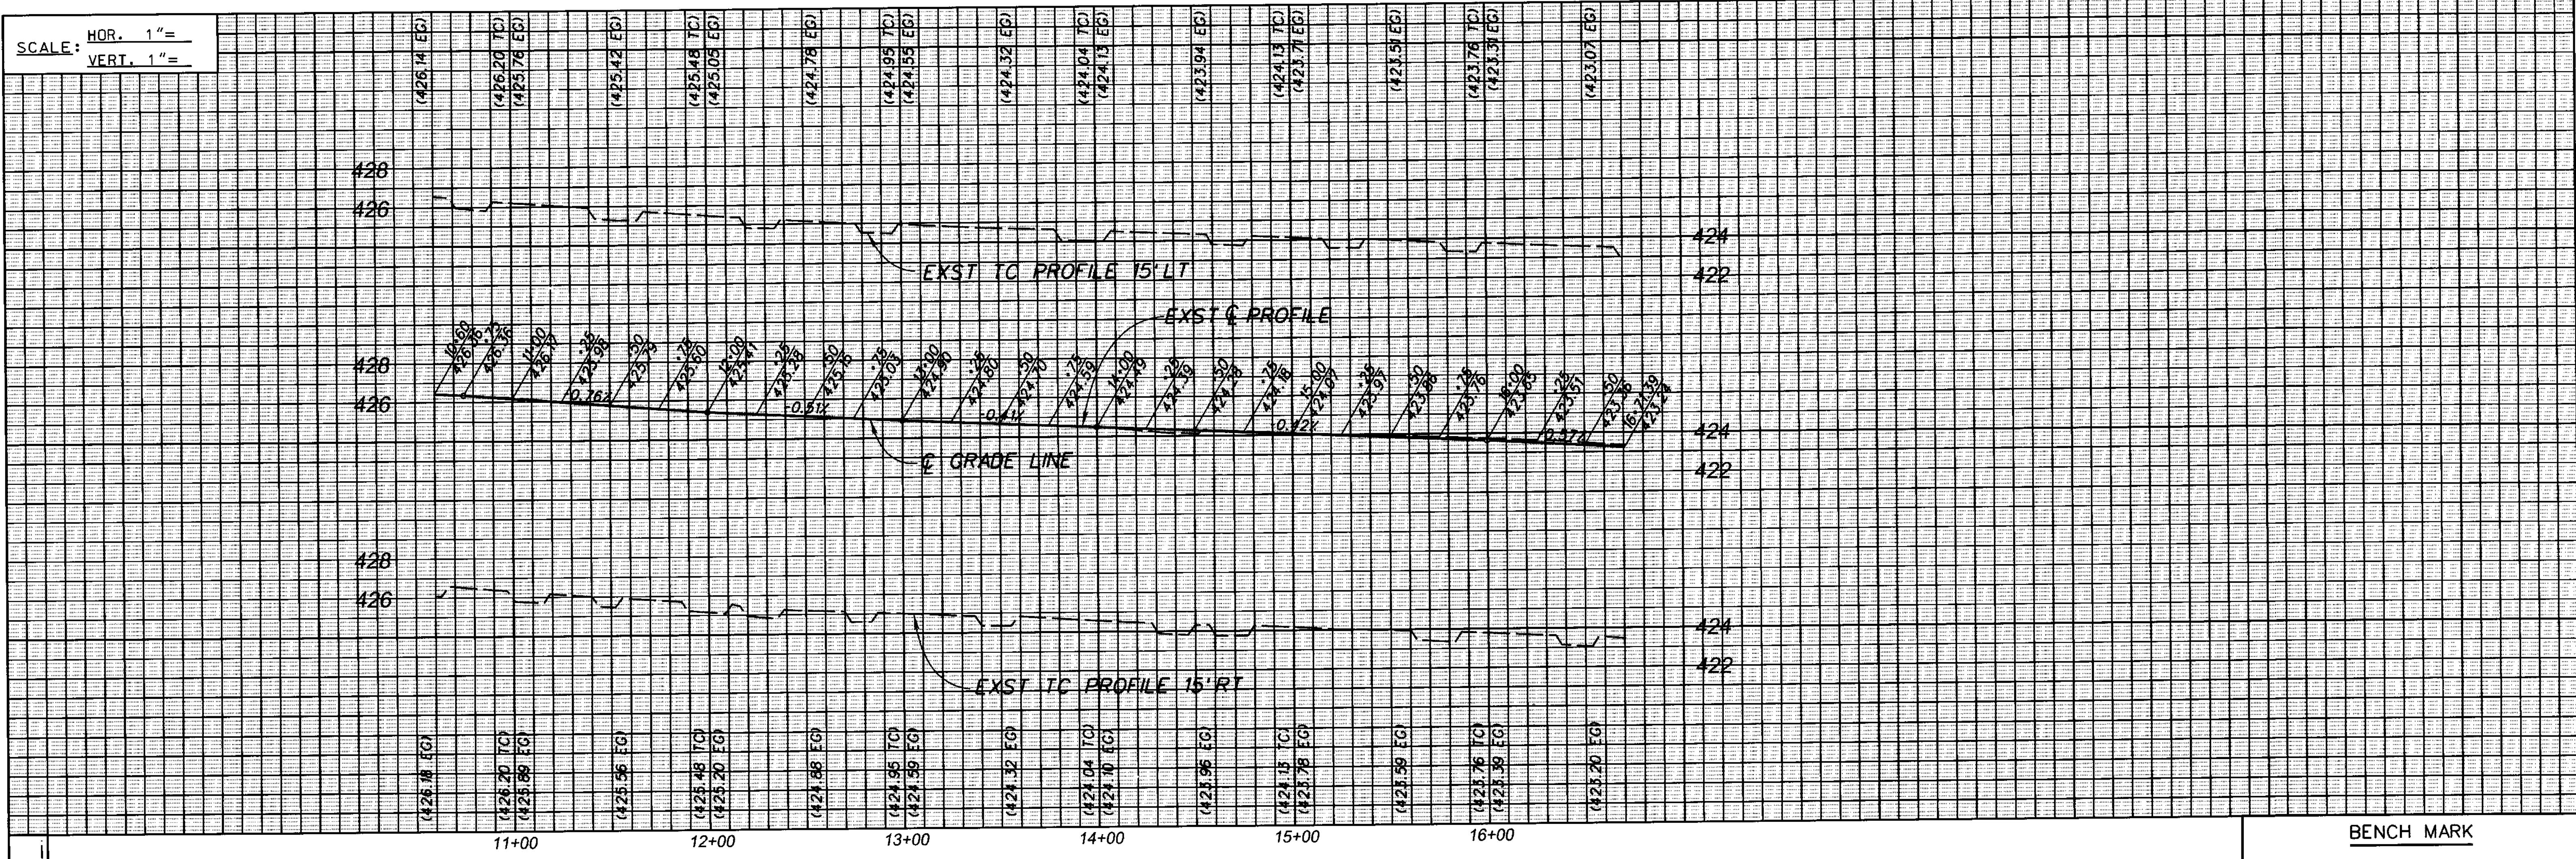


SCALE: HOR. 1" =
 VERT. 1" =

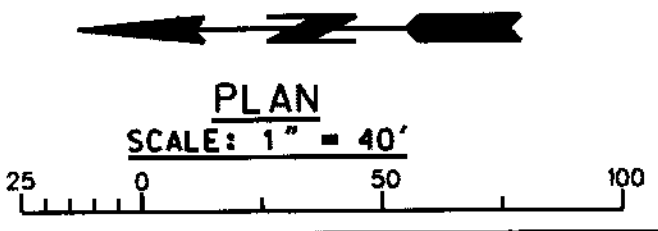

DATE: 11/13/13
 REVIEWED: [Signature]
 CHECKER: ROY CRUZ
 DESIGNER: THOMAS HO
 DRAFTER: THOMAS HO

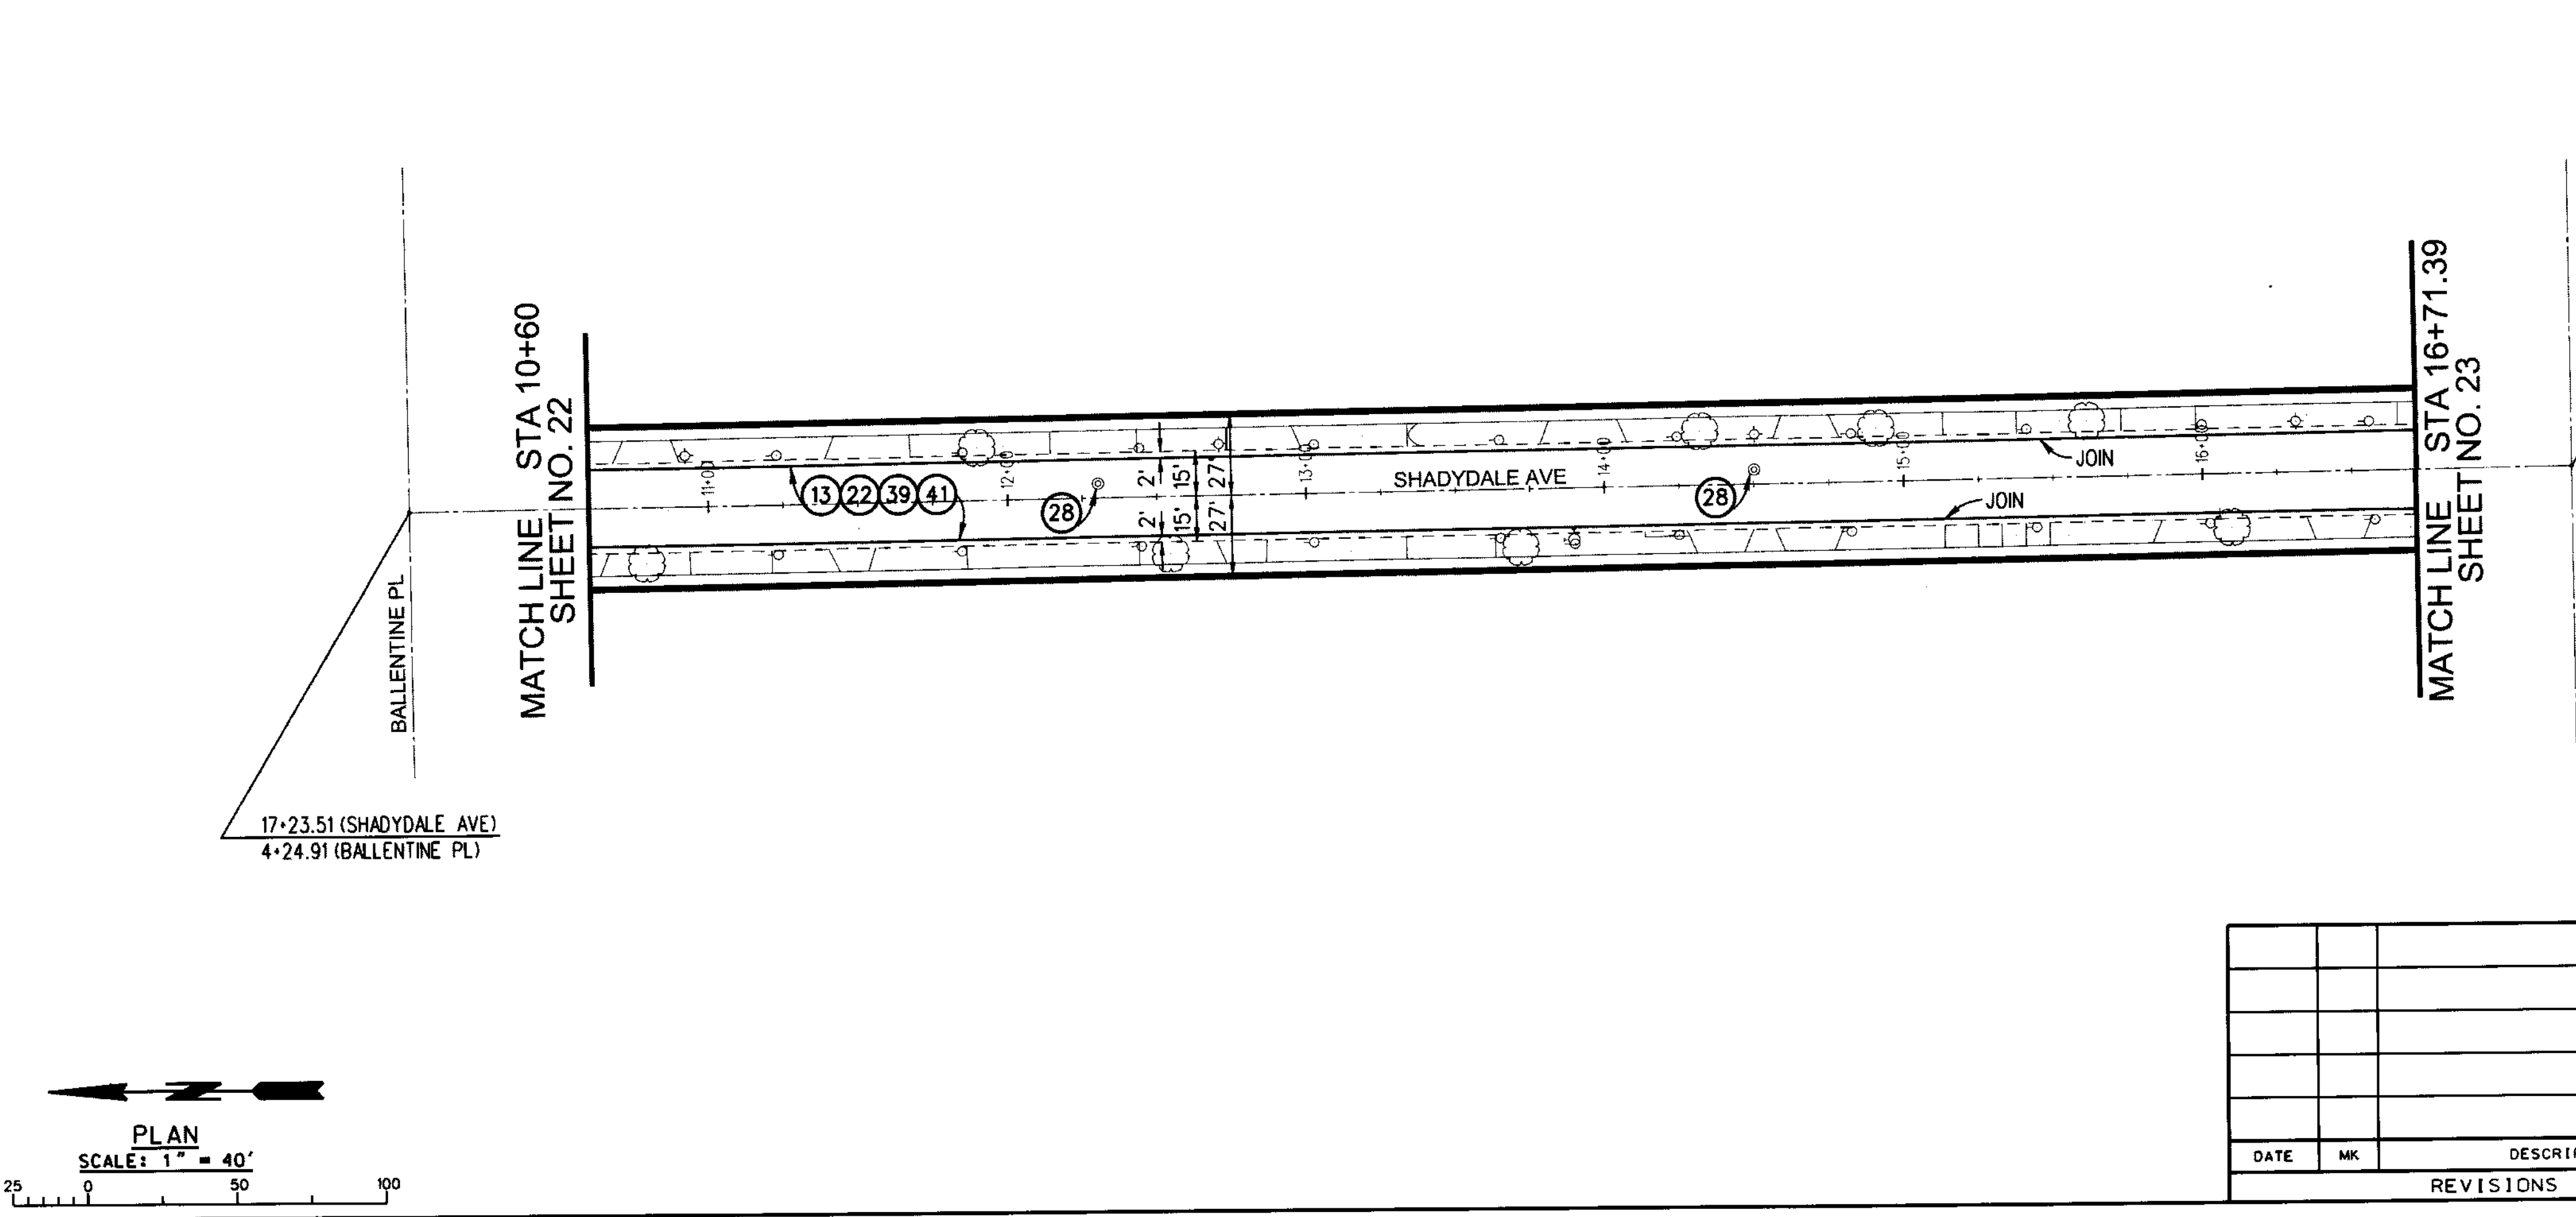

BENCH MARK
 PWLB 1430 PAGE 1261
 EL 426.690 NAVD' 88 (COVINA 2005)
 PT# 8
 SPK W & TIN DN 3" CL INT BALLENTINE
 PL & SHADYDALE AVE.

17+23.51 (SHADYDALE AVE)
 10+00.00 (SAN BERNARDINO RD N FRONTAGE)
 SAN BERNARDINO RD N FRONTAGE



DATE	MK	DESCRIPTION

THOMAS P. HO
 No. C60649
 CIVIL
 STATE OF CALIFORNIA
 PROJECT ENGINEER
 DATE: 11/13/13

COUNTY OF LOS ANGELES DEPARTMENT OF PUBLIC WORKS
BALLENTINE PL, ET AL
 PLAN & PROFILE
 PROJECT ID NO. RDC0015528
 PCA X910000459 DWG PH082641 SHEET 34 OF 43