

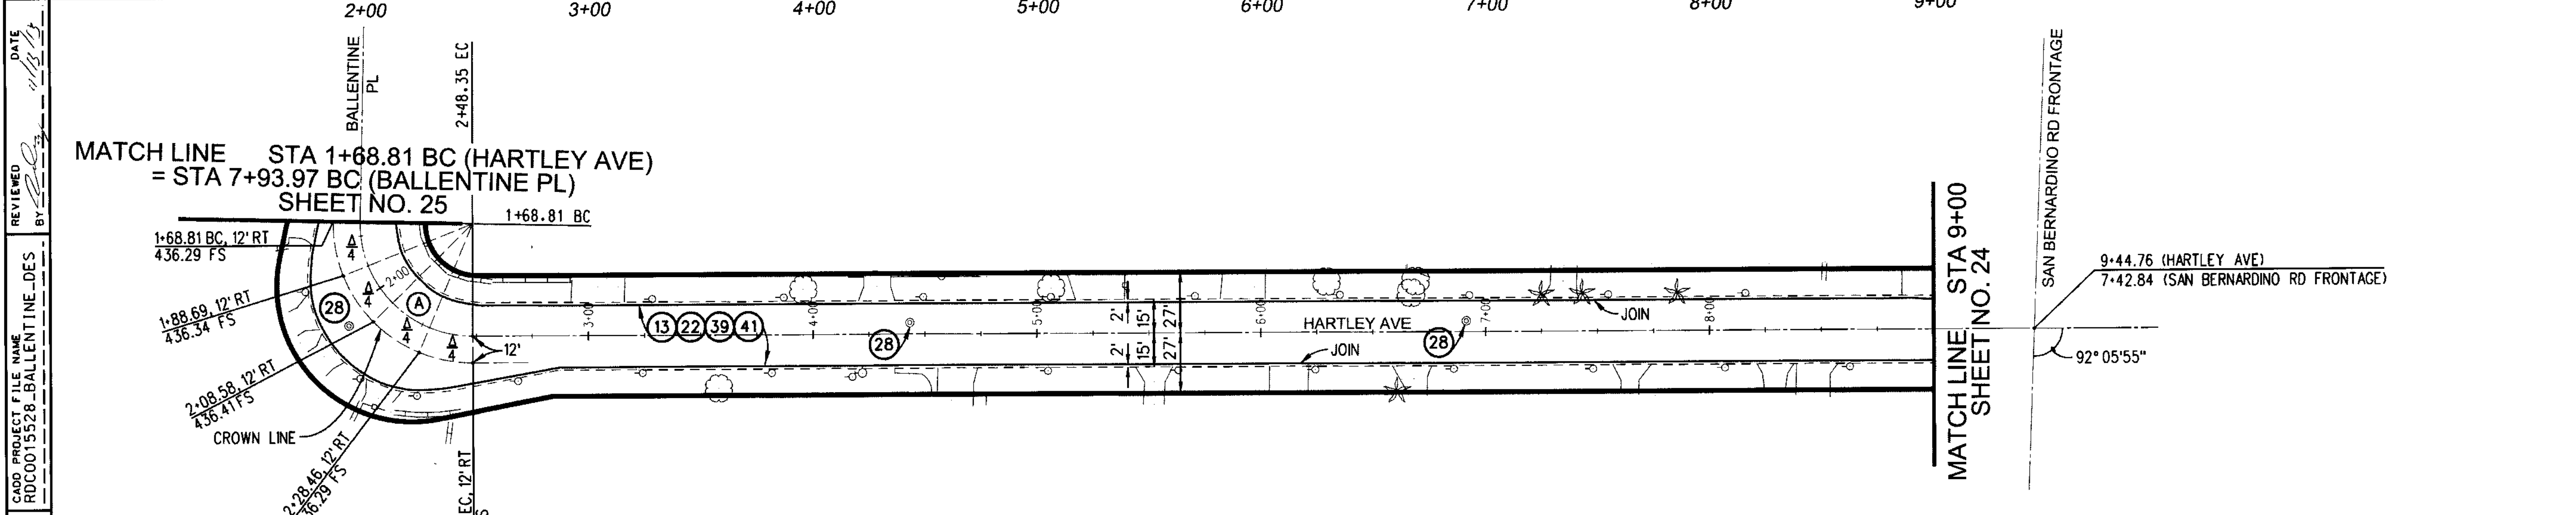


SCALE: HOR. 1" = 40'  
VERT. 1" = 4'

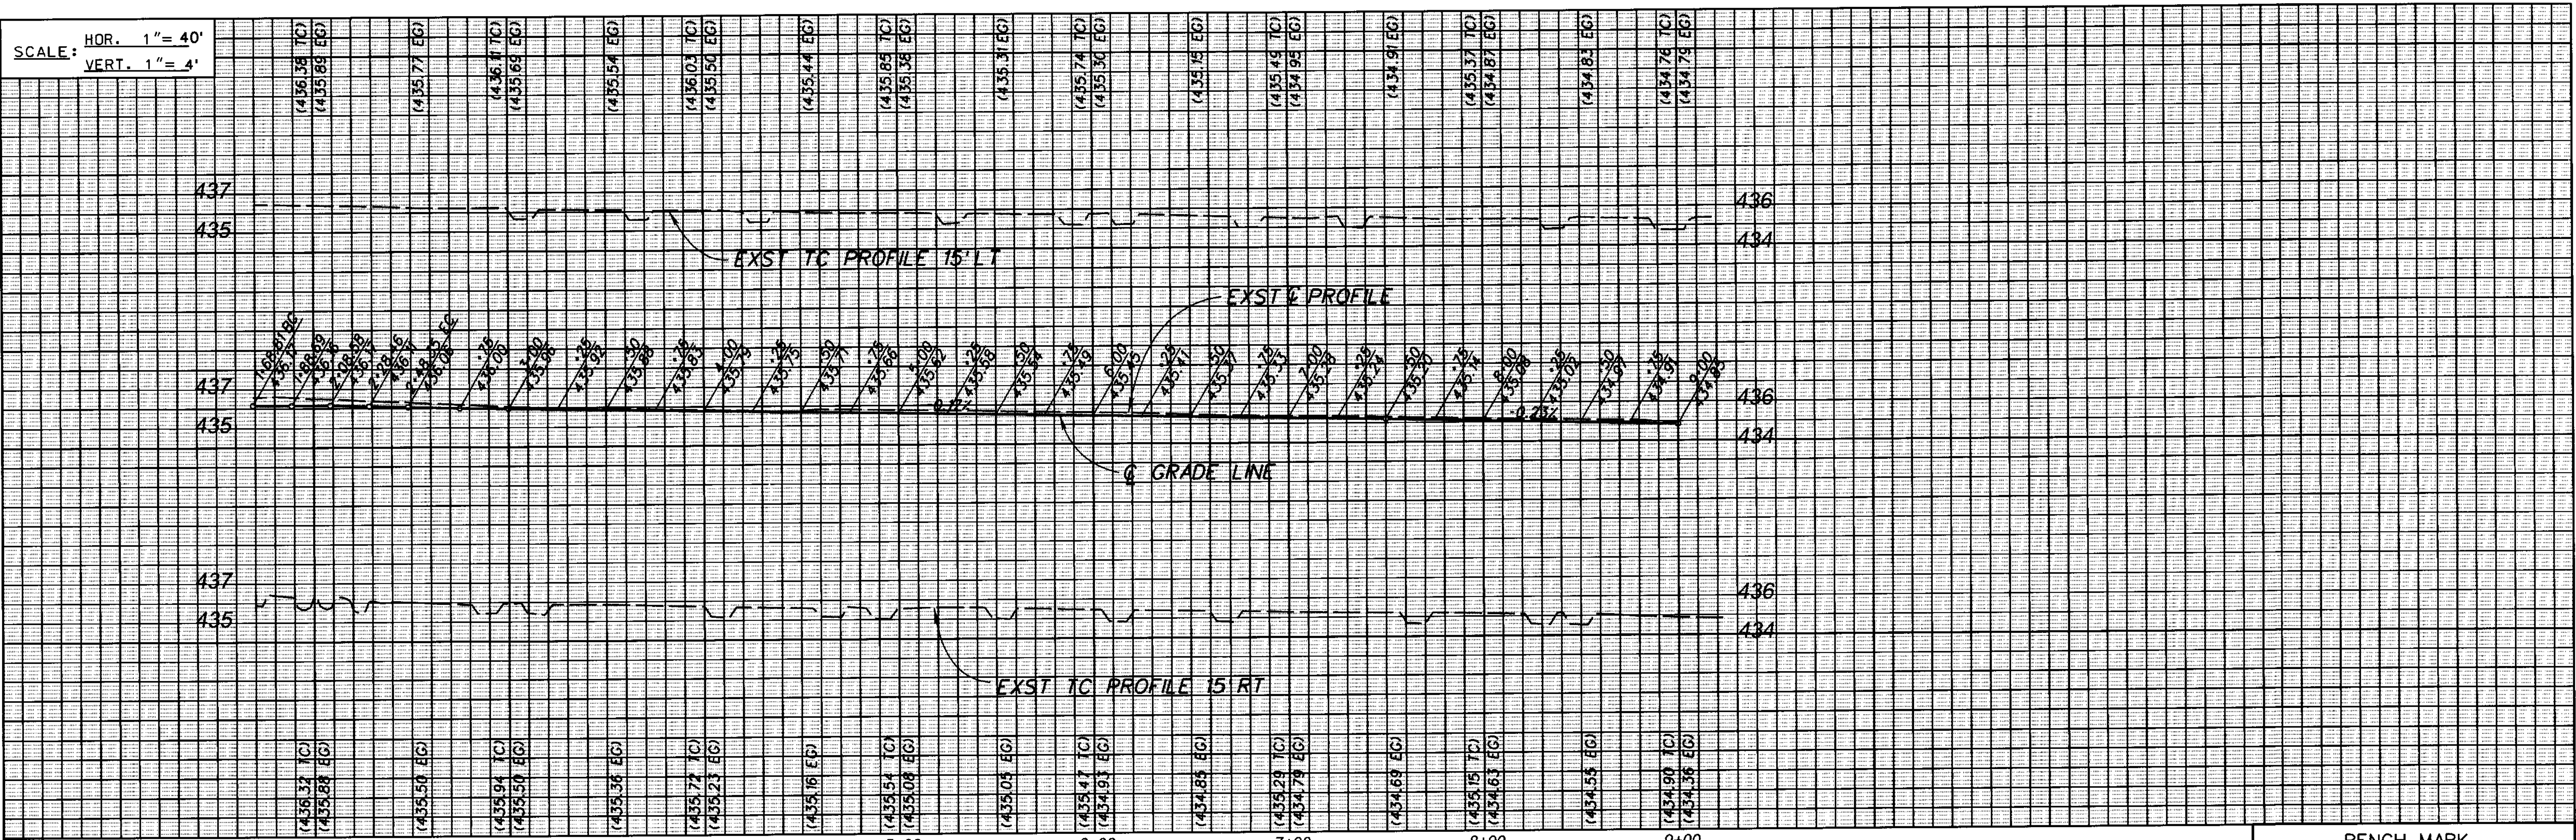


**BENCH MARK**  
 PWLB 14.30 PAGE 1264  
 EL. 434.995 NAVD' 88 (COVINA 2005)  
 PT# 12  
 L & CE TAG S/CB SAN BERNARDINO  
 RD APPARENT CL PROD HARTLEY AVE.

DATE: 11/13/13  
 REVIEWED BY: [Signature]  
 CAD PROJECT FILE NAME: RDC0015528\_BALLENTINE\_DES  
 CHECKER: ROY CRUZ  
 DESIGNER: THOMAS HO  
 DRAFTER: THOMAS HO

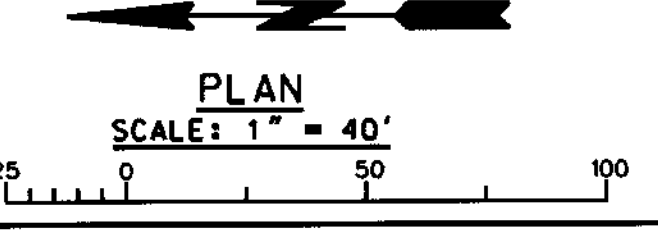

CURVE DATA						
CURVE	RADIUS FT.	CENTRAL ANGLE			LENGTH FT.	TANGENT FT.
		DEG.	MIN.	SEC.		
(A)	50	91	08	44	79.54	51.01

DATE	MK	DESCRIPTION

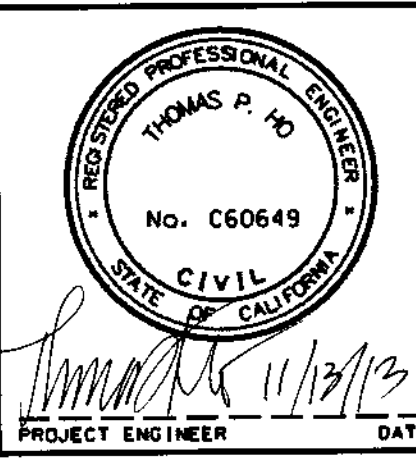

COUNTY OF LOS ANGELES DEPARTMENT OF PUBLIC WORKS  
**BALLENTINE PL, ET AL**  
 PLAN & PROFILE  
 PROJECT ID NO. RDC0015528  
 PCA X910000459 DWG PH082644 SHEET 37 OF 43

