



SCALE: HOR. 1" = 40'  
VERT. 1" = 4'

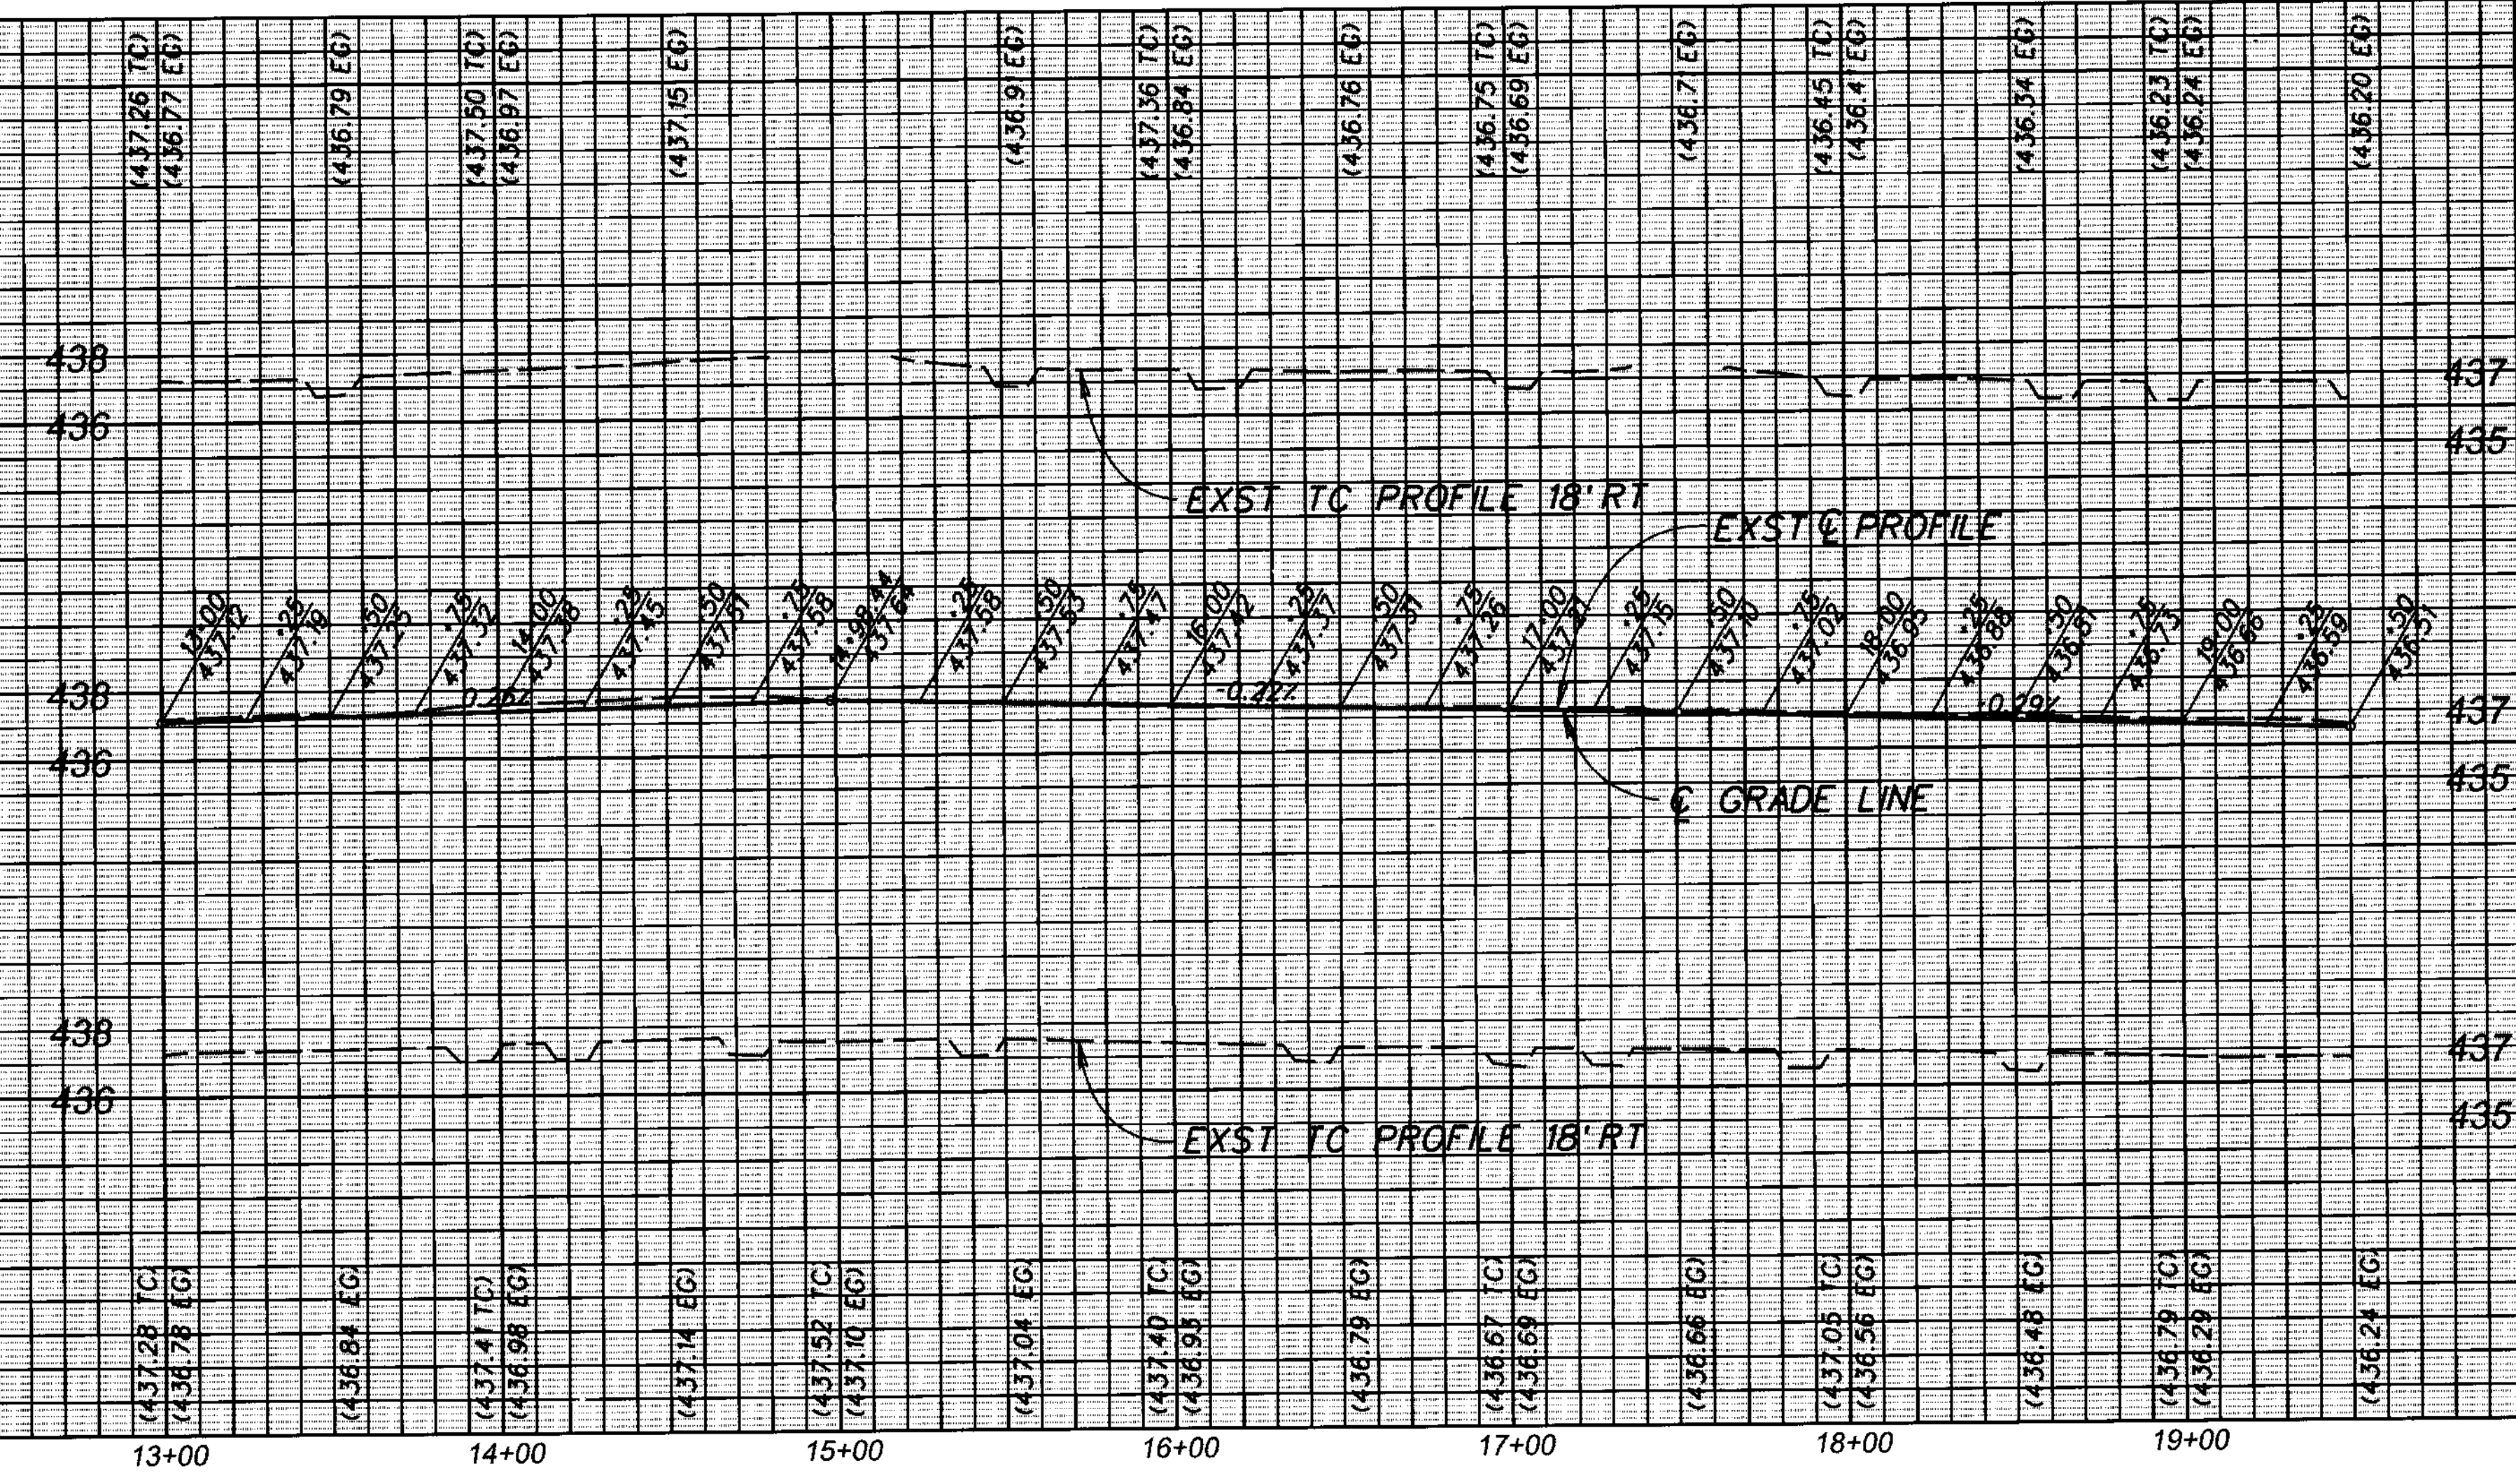

**BENCH MARK**  
PWL B 1430 PAGE 1265  
EL 436.68 NAVD' 88 (COVINA 2005)  
PT# 12  
SPK DN 2" CL INT BALLENTINE PL  
& MORADA AVE.


DATE: 11/14/13  
REVIEWED: [Signature]  
CADD PROJECT FILE NAME: RDC0015528\_BALLENTINE\_PL\_DES  
CHECKER: ROY CRUZ  
DESIGNER: THOMAS HO  
DRAFTER: THOMAS HO

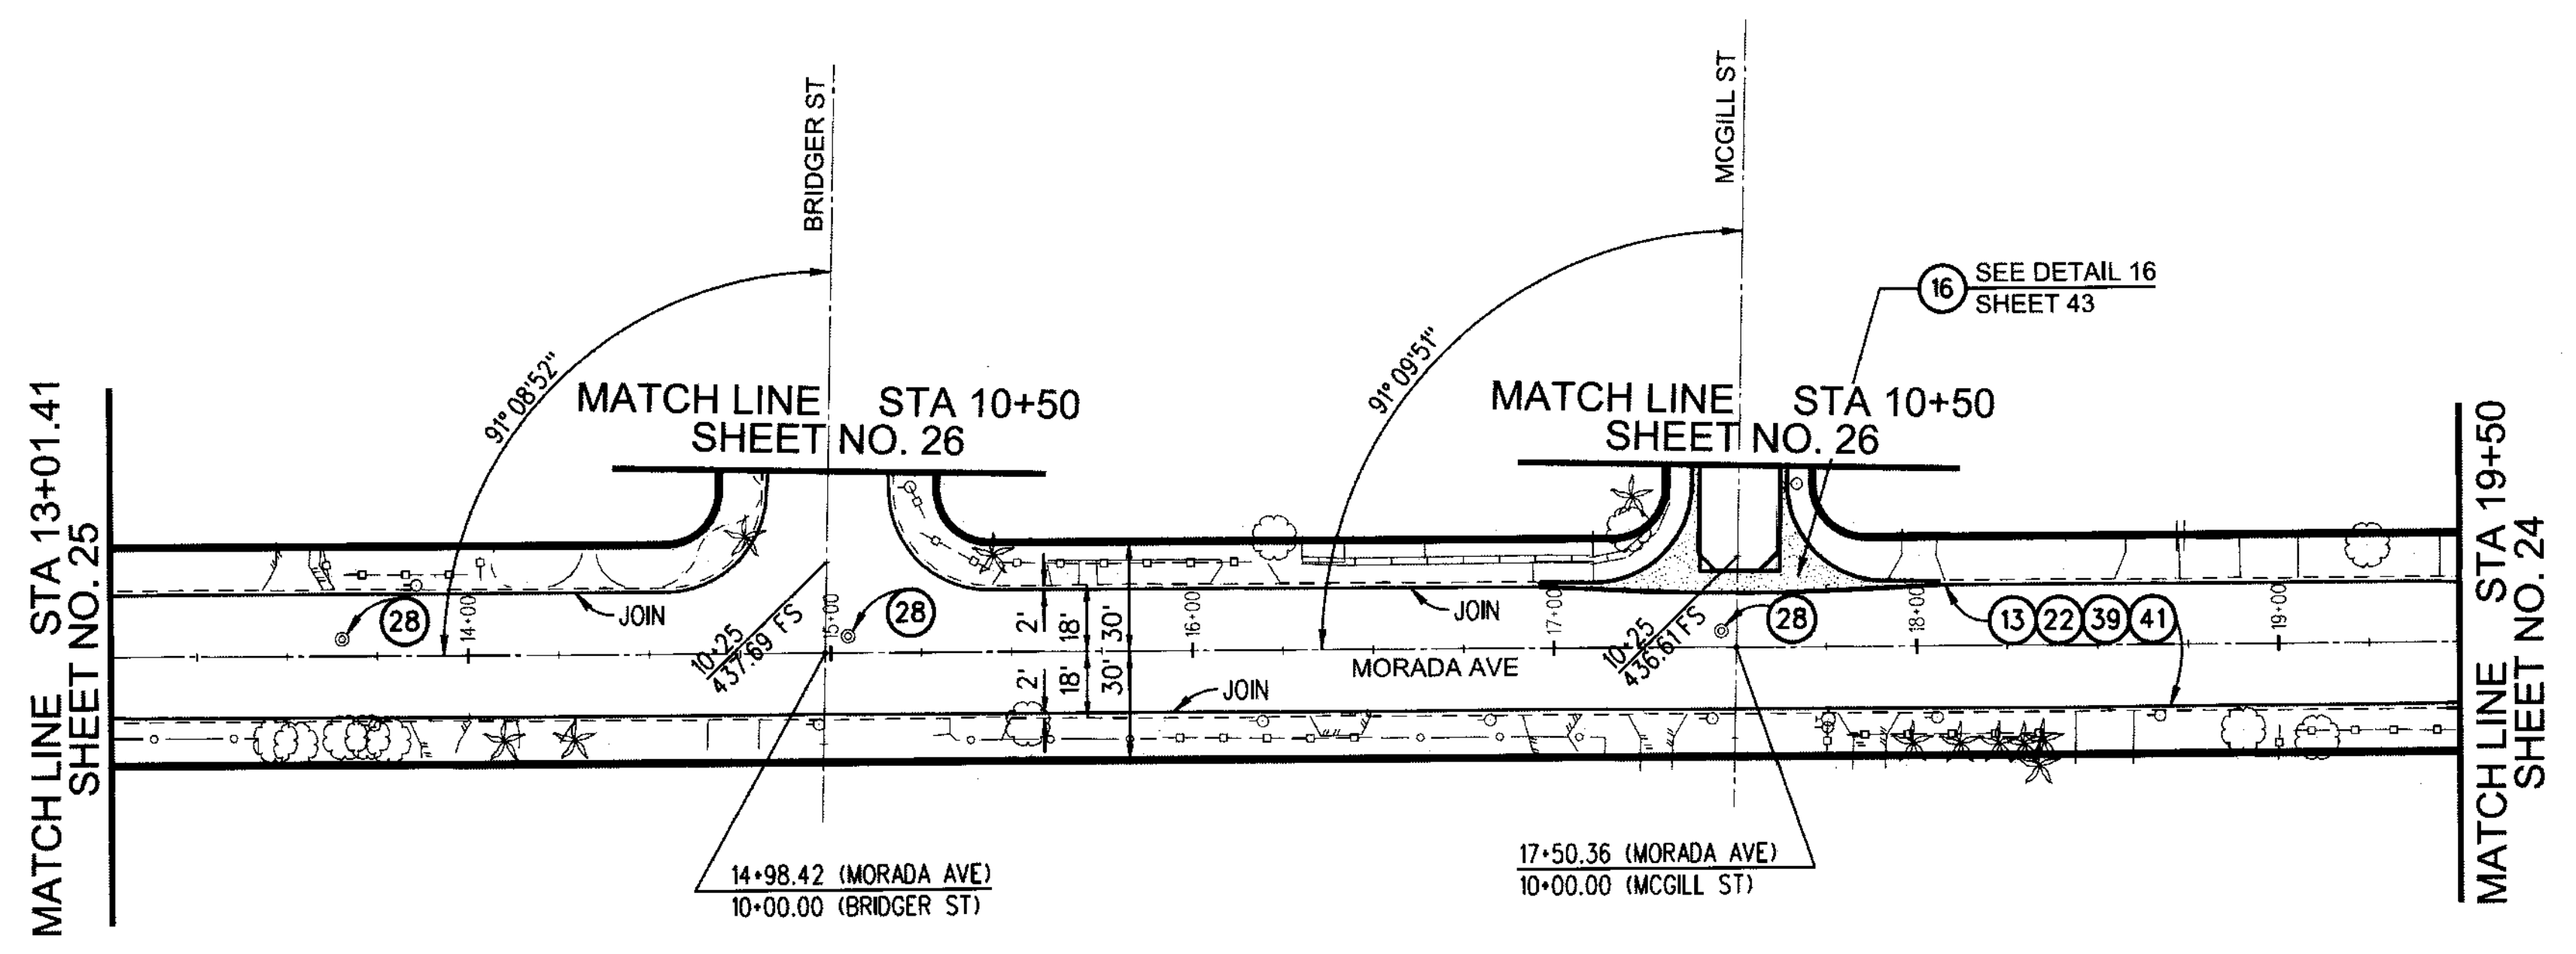

COUNTY OF LOS ANGELES DEPARTMENT OF PUBLIC WORKS

**BALLENTINE PL, ET AL**

PLAN & PROFILE  
PROJECT ID NO. RDC0015528

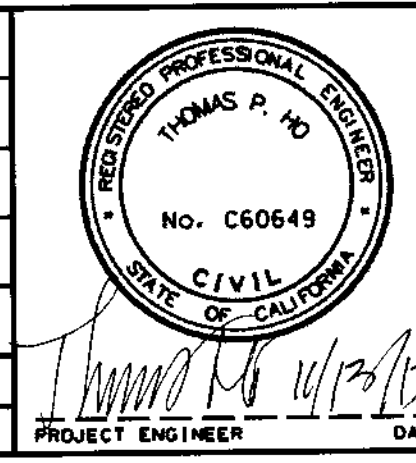

DATE	MK	DESCRIPTION

PCA X910000459 DWG PH082645 SHEET 38 OF 43