

BENCH MARK NO. 43 P.W.B 3613 0002
 1.1N 1P 29FT S/O C/L PINE CYN RD & 5.63MI
 SE/O THREE POINTS RD 40FT W/O MI MKR 4.16
 ELEV. = 3920.524
 LA CO DPW BENCH MARK LIST
 LANCASTER WEST 1998 OUAQ
 NAVD '88 DATUM

SEE SHEET 3 FOR SECTION A-A



SEE SHEET 10 MATCHLINE STA 881+00

MATCHLINE STA 922+00 SEE BELOW LEFT

SURVEY CL CURVE DATA					
CURVE	CENTRAL ANGLE	RADIUS	LENGTH	TANGENT	PWFB PAGES
(1)	12° 01' 20"	1000.00'	209.83'	105.30'	3613-32
(2)	23° 17' 46"	500.00'	203.30'	103.07'	3613-30
(3)	7° 05' 49"	1500.00'	185.80'	93.02'	3613-29
(4)	9° 13' 52"	1200.00'	193.34'	96.88'	3613-28
(5)	34° 07' 57"	200.00'	119.14'	61.40'	3613-27
(6)	23° 21' 04"	300.00'	122.27'	61.99'	3613-26
(7)	28° 56' 37"	300.00'	151.55'	77.43'	3613-25
(8)	32° 56' 32"	200.00'	114.99'	59.13'	3613-24
(9)	13° 58' 47"	1000.00'	243.99'	122.60'	3613-23
(10)	10° 33' 13"	500.00'	92.10'	46.18'	3613-22
(11)	20° 10' 34"	500.00'	176.07'	88.96'	3613-19

SEE ABOVE RIGHT MATCHLINE STA 922+00

MATCHLINE STA 946+00 SEE SHEET 12

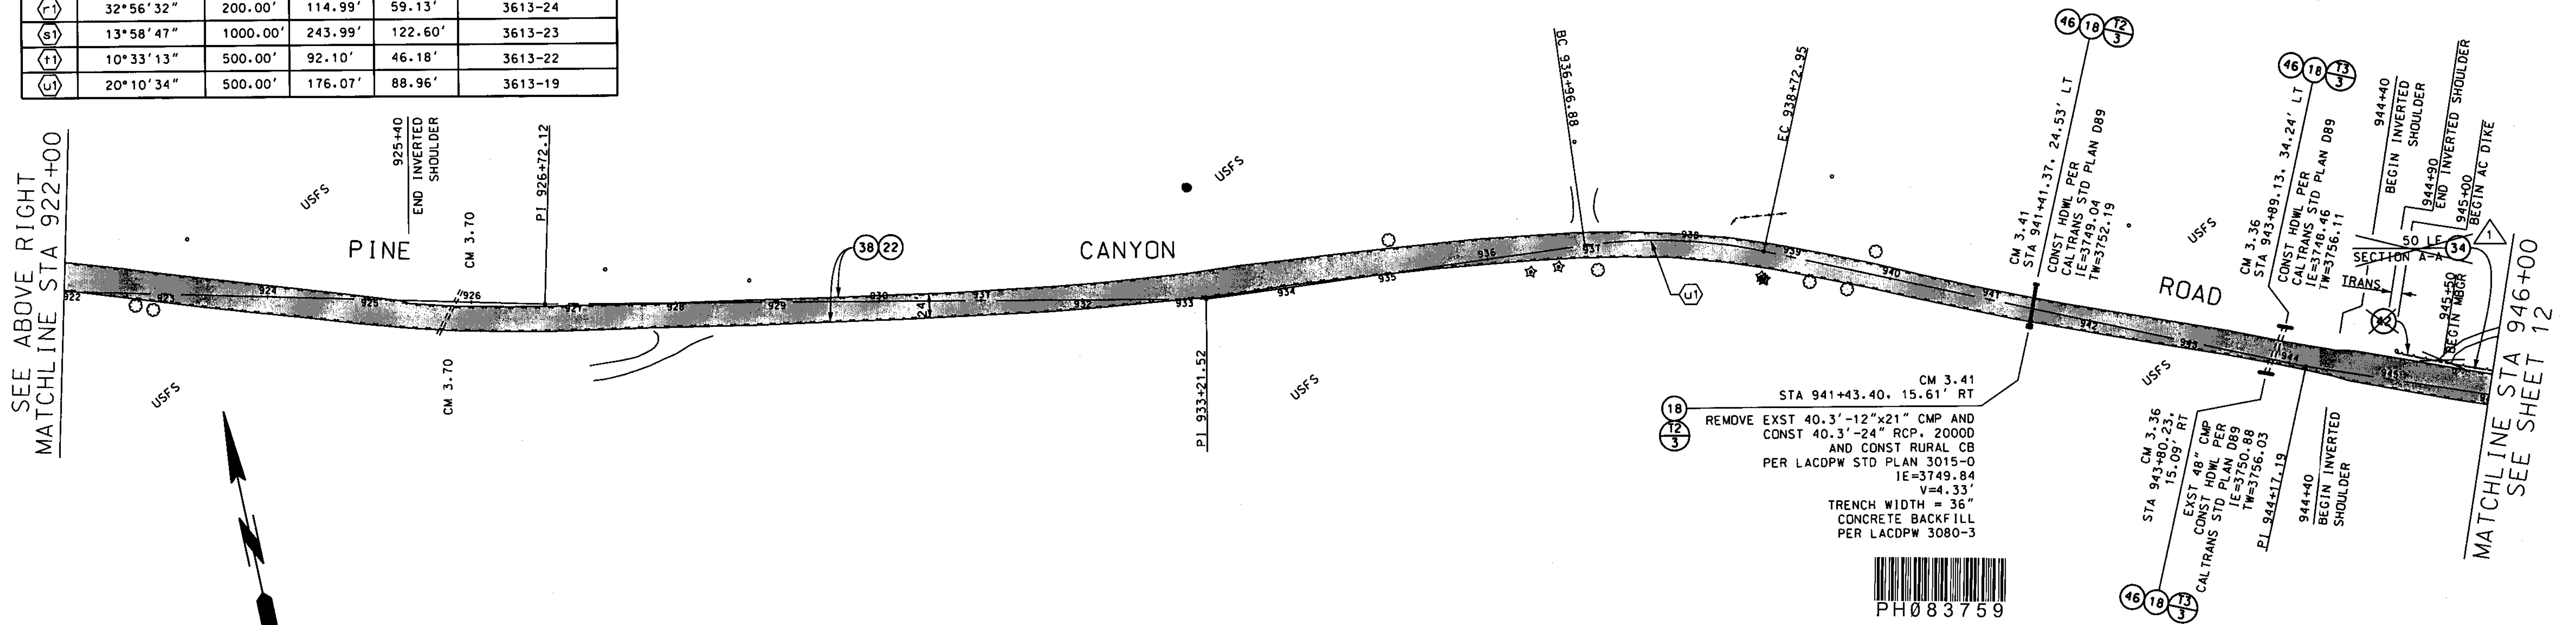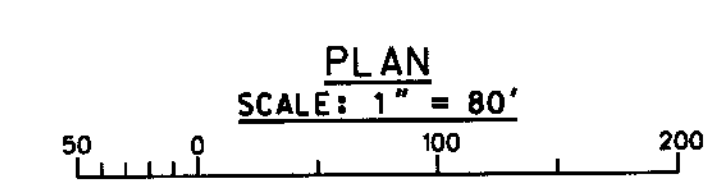

COUNTY OF LOS ANGELES DEPARTMENT OF PUBLIC WORKS PINE CANYON RD., ET AL. STA 881+00 TO STA 946+00 PLAN PROJECT ID NO. RDC0014131		PH083759
REVISIONS DATE MK DESCRIPTION 9/2/14 2 DELETE R 9/2/14 1 DELETE GUARDRAILS PER T&E TRAFFIC ENGINEERING REPORT DATED 5-14-14	PCA DWG SHEET 11 OF 16	PROJECT ENGINEER: <i>Megan D. Fandy</i> 09/02/14 DATE

DATE: 09/02/14 TIME: 09:16:49 FILE: RFL554

DRAFTER: KF
 CHECKER: MO
 REVIEWED: BY: DATE: _____
 CAD PROJECT FILE NAME: RDC0014131.dgn