

BENCH MARK NO. 61 PMLB 3614 0001
 1 1/2" IP W/SPK 27FT S/O C/L PINE CYN RD & 8FT E/O
 30IN TREE ELY SIDE HSE #20000
 ELEV. = 3520.606
 LA CO DPW BENCH MARK LIST
 LANCASTER WEST 1998 QUAD
 NAVD '88 DATUM

SEE SHEET 12
 MATCHLINE STA 1035+00

MATCHLINE STA 1059+00
 SEE BELOW LEFT

SURVEY CL CURVE DATA					
CURVE	CENTRAL ANGLE	RADIUS	LENGTH	TANGENT	PWFB PAGES
(C2)	17° 58' 00"	4300.00'	1348.38'	679.77'	3613-3, 4 & 3614-53
(L2)	4° 30' 45"	3500.00'	275.65'	137.90'	3614-50
(R2)	17° 52' 35"	2000.00'	624.00'	314.56'	3614-47
(F2)	27° 56' 45"	1350.00'	658.46'	335.92'	3614-44, 45, 46
(B2)	4° 30' 10"	3500.00'	275.06'	137.60'	3614-43


CM 2.34
 STA 1042+29.82, 43.66' LT
 CONST HDWL PER
 CALLINGS TO PLAN D89
 CALTRANS '97
 TW=3555.12

CM 2.34
 STA 1042+29.90, 20.66' RT
 REMOVE EXST 59' 3"-18" CMP AND
 CONST '85 27'-24" RCP, 20000
 PER LACDRW STD PLAN 3015-0
 IE=3558.70
 V=5.00'
 TRENCH WIDTH = 36"

SEE ABOVE RIGHT
 MATCHLINE STA 1059+00

MATCHLINE STA 1083+00
 SEE SHEET 14

CM 1.85
 STA 1068+16.94, 26.08' RT
 EXTEND EXST 60" CMP 2'-0" WITH
 AND CSP COUPLING PER
 CALTRANS STD PLAN D89
 AND CONST HDWL PER
 CALTRANS STD PLAN D89
 IE=3528.00
 TW=3535.80

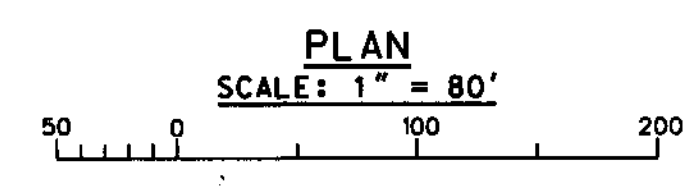

DATE	REVIEWED BY	CADD PROJECT FILE NAME	CHECKER	DESIGNER	DRAFTER
		RDC0014131.dgn	MO	MO	KP

DATE	MK	DESCRIPTION

REGISTERED PROFESSIONAL ENGINEER
 REGAN D. FINEY
 C 69742
 CIVIL
 STATE OF CALIFORNIA

Regan D. Finey
 PROJECT ENGINEER

COUNTY OF LOS ANGELES DEPARTMENT OF PUBLIC WORKS

PINE CANYON RD. ET AL.
 STA 1035+00 TO STA 1083+00
 PLAN
 PROJECT ID NO. RDC0014131

DATE: 07/29/13

PCB DWG SHEET 13 OF 16

